

PLANNING

Project:
Refurbishment of existing rear and side dormer windows, new oculus in front façade pediment, internal renovation.

Premises:
11 Greenaway Gardens
London NW3 7DH

Applicant:
Bahman & Roya Irvani

Architect:
Boito Sarno Architects
www.boitosarno.com


Drawing Title:
East & West Elevations - Existing

Scale:
1:100@A3


Date:
September 2023

Drawing Number :
GREE-03P-302

REV:
1

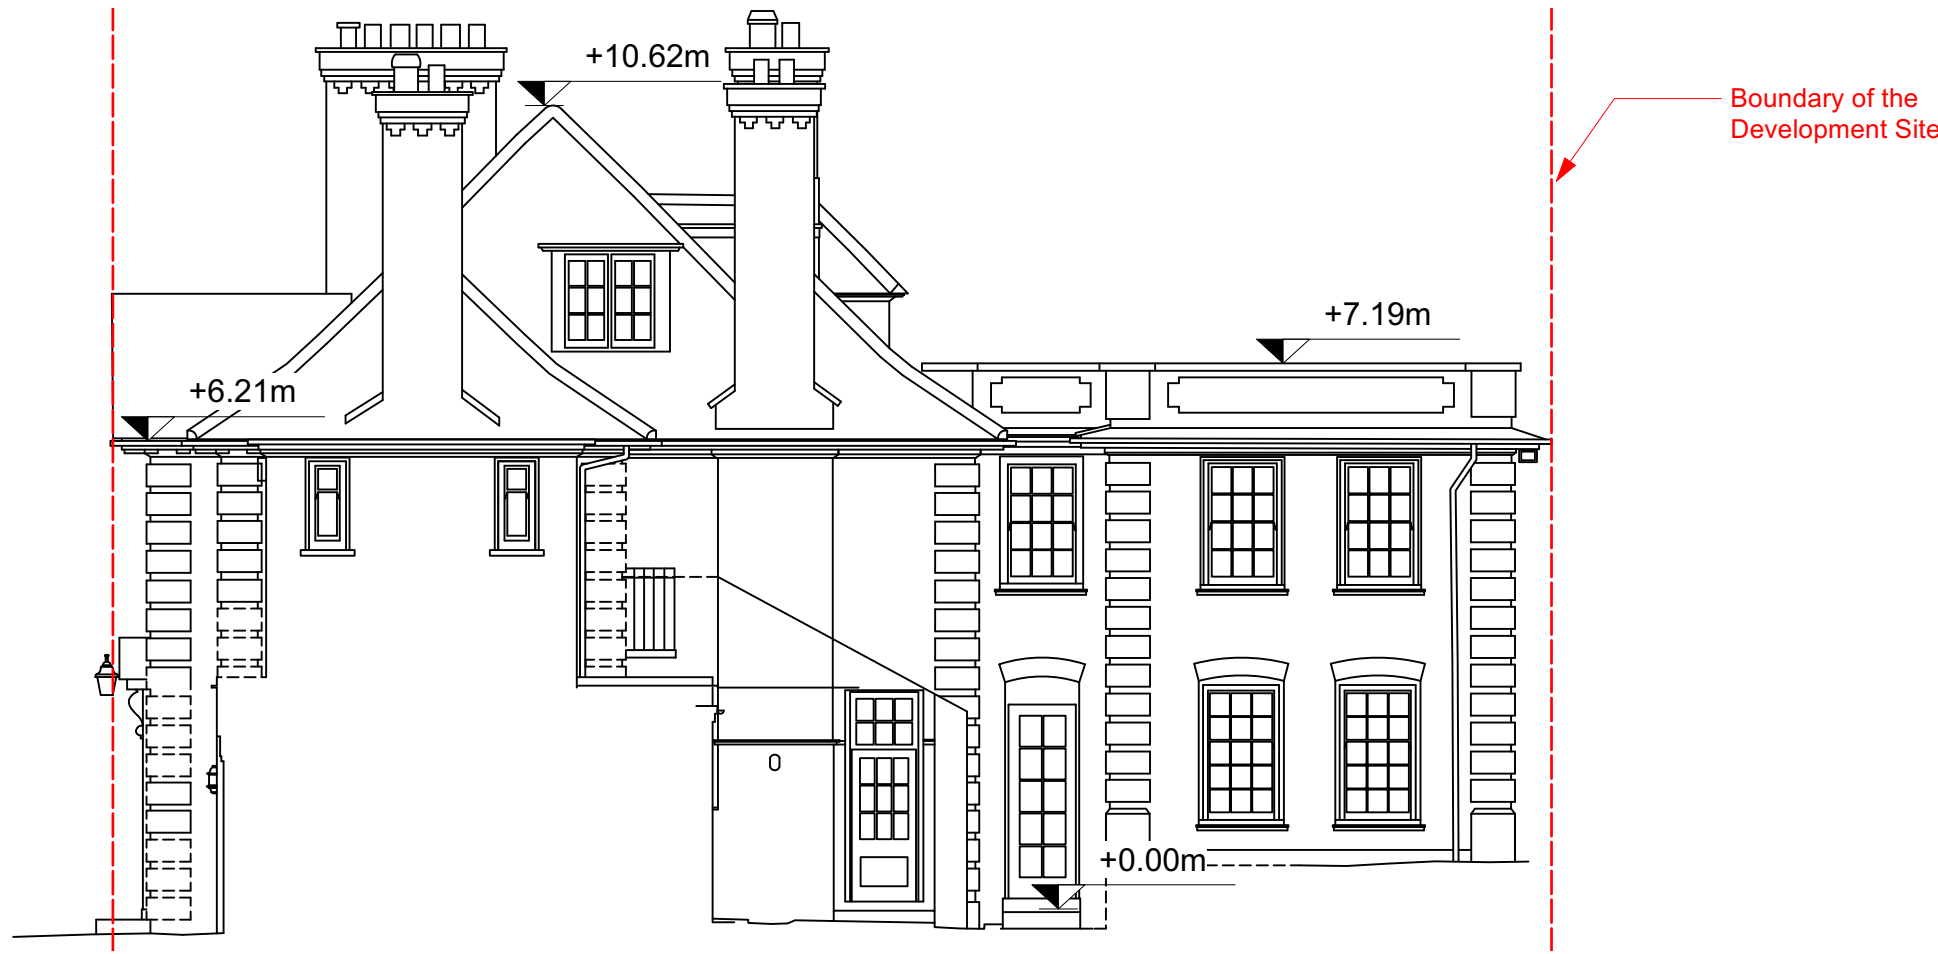

1 East Elevation

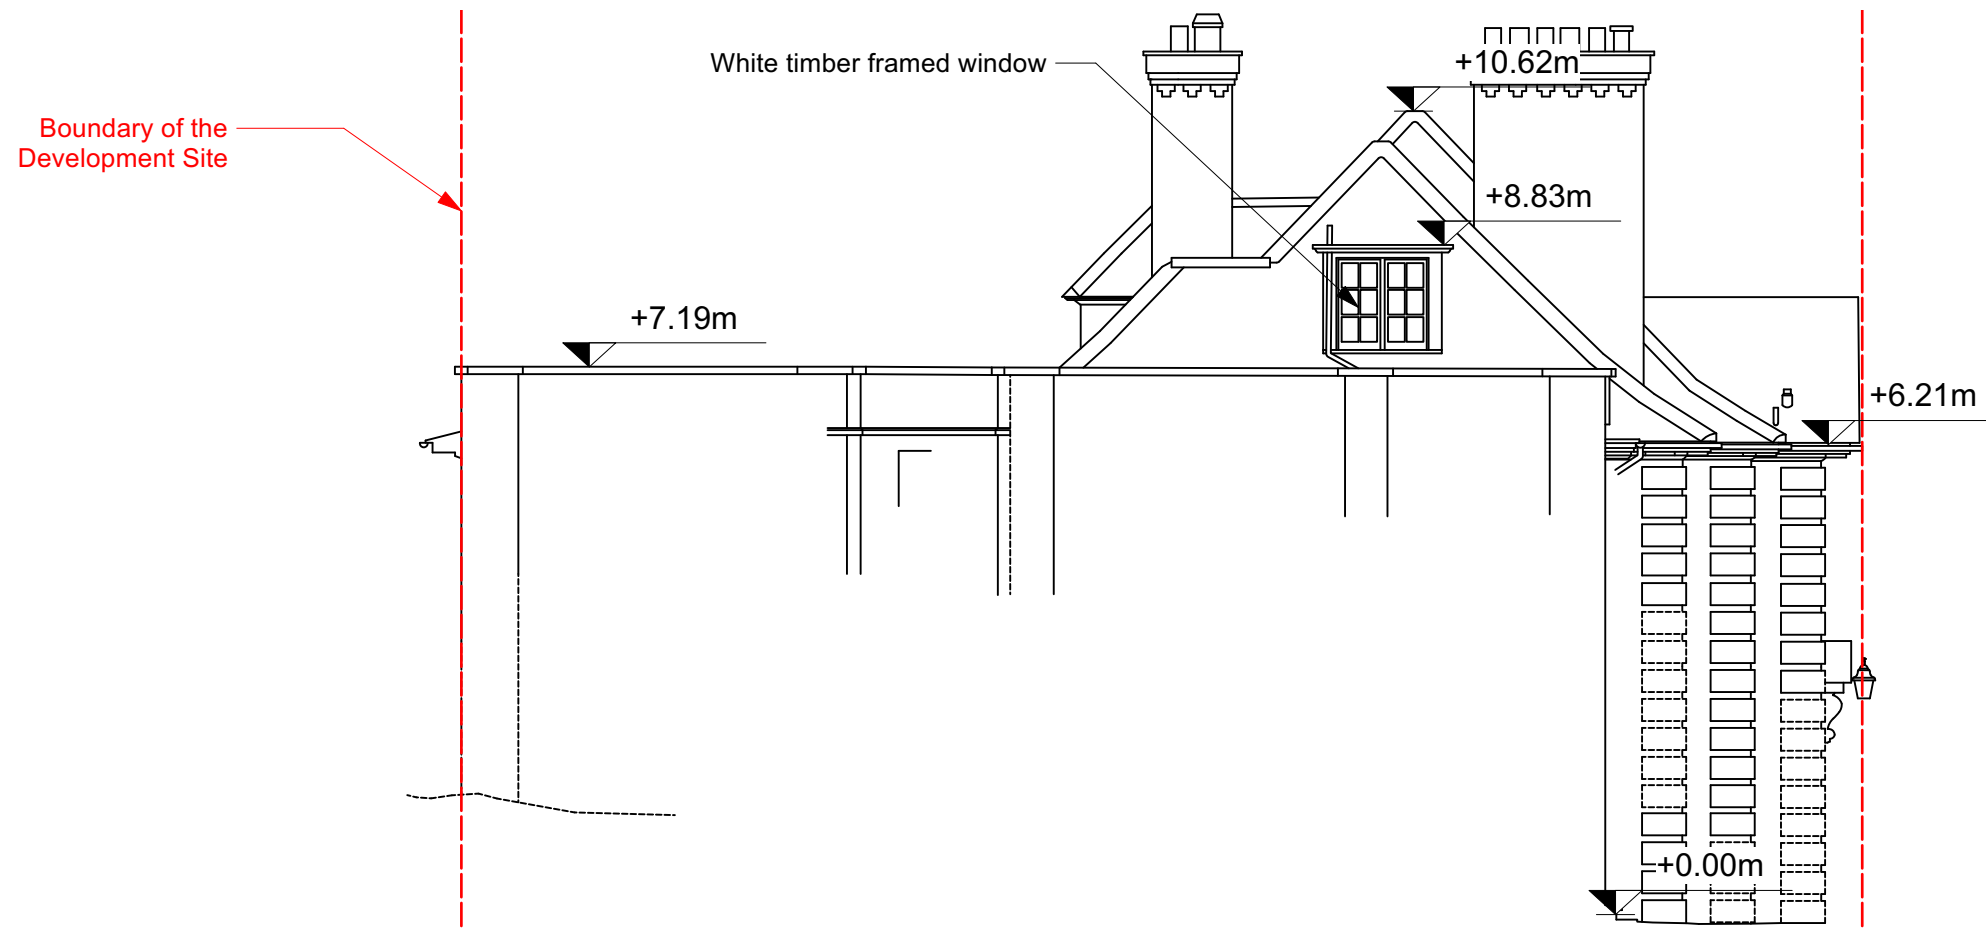

2 West Elevation

