


N

ALL DIMENSIONS SUBJECT TO MEASUREMENTS ON SITE. CONTRACTORS TO INFORM OF ANY MAJOR DISCREPANCIES SHOULD THEY APPEAR.

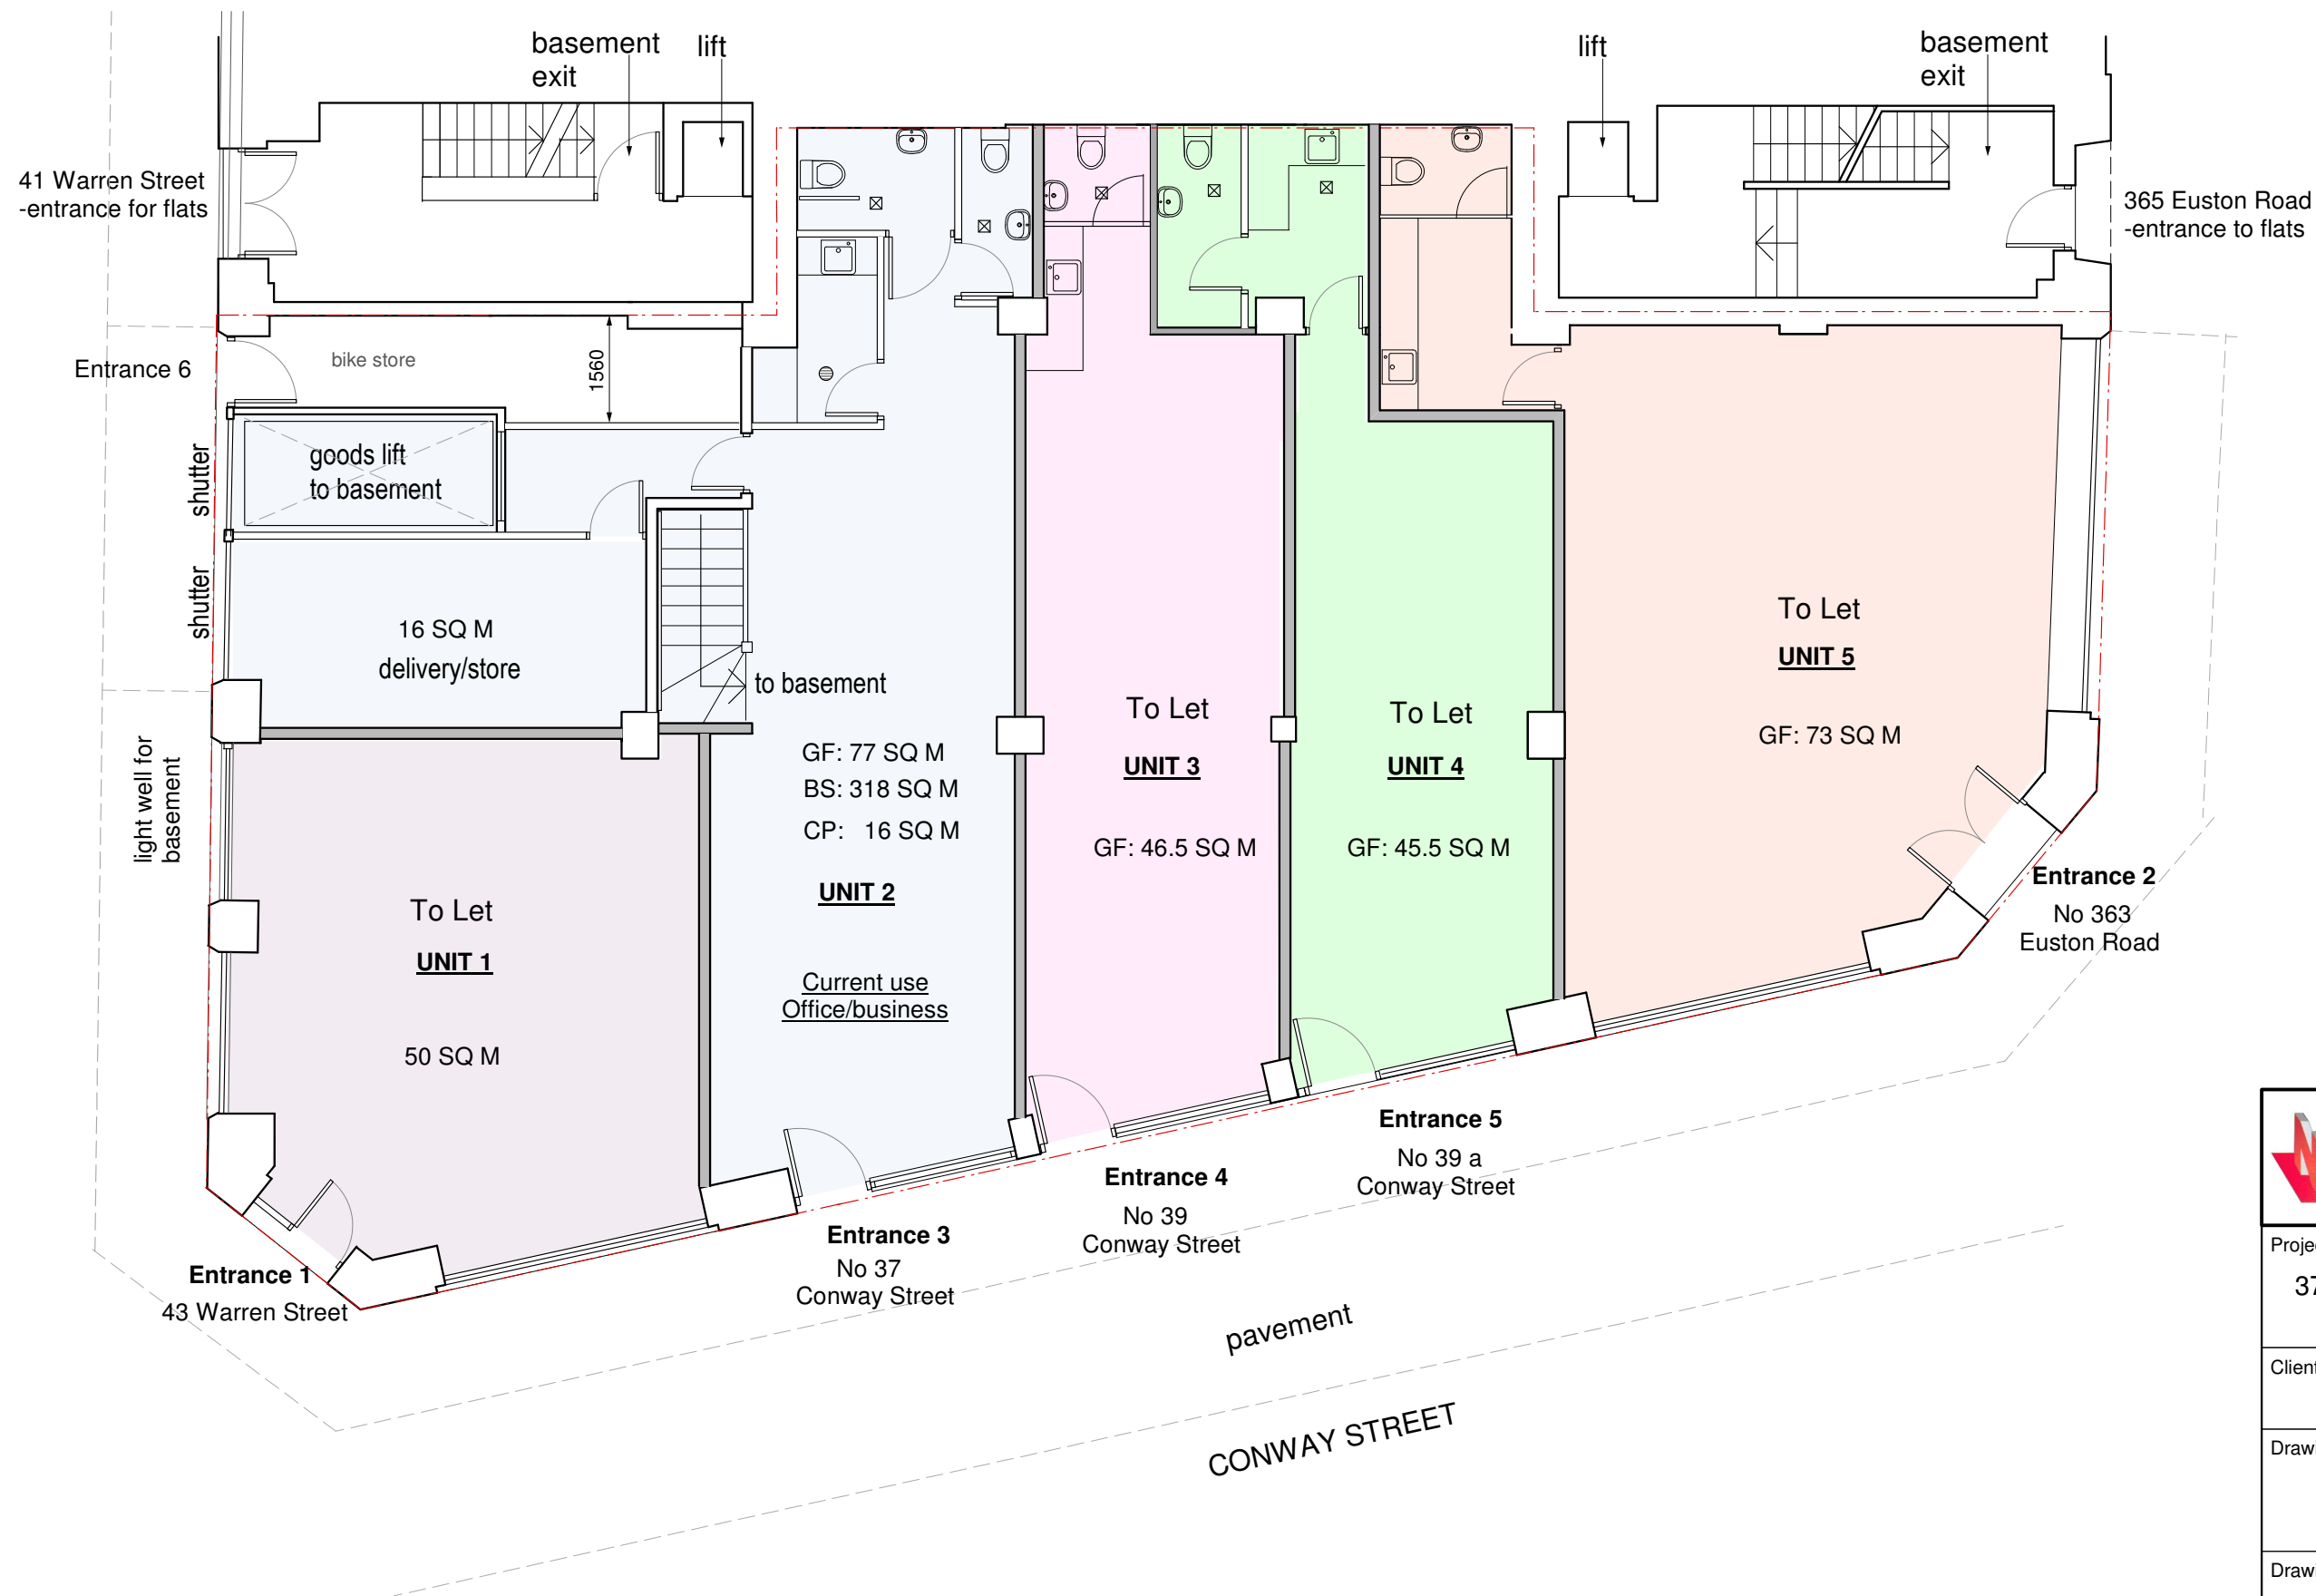

 NEW IMAGE DESIGN <small>2A Tiverton Road London N18 1DW Tel: 02083456883</small>		
Project Site: 37 - 39 Conway Street, London, W1T 6ST		
Client: Sun 99 Ltd		
Drawing Title: Proposed Ground Floor Plan		
Drawing No.: 610/PL/04		
Date: Oct/2023	Scale: 1:100	Rev: A