



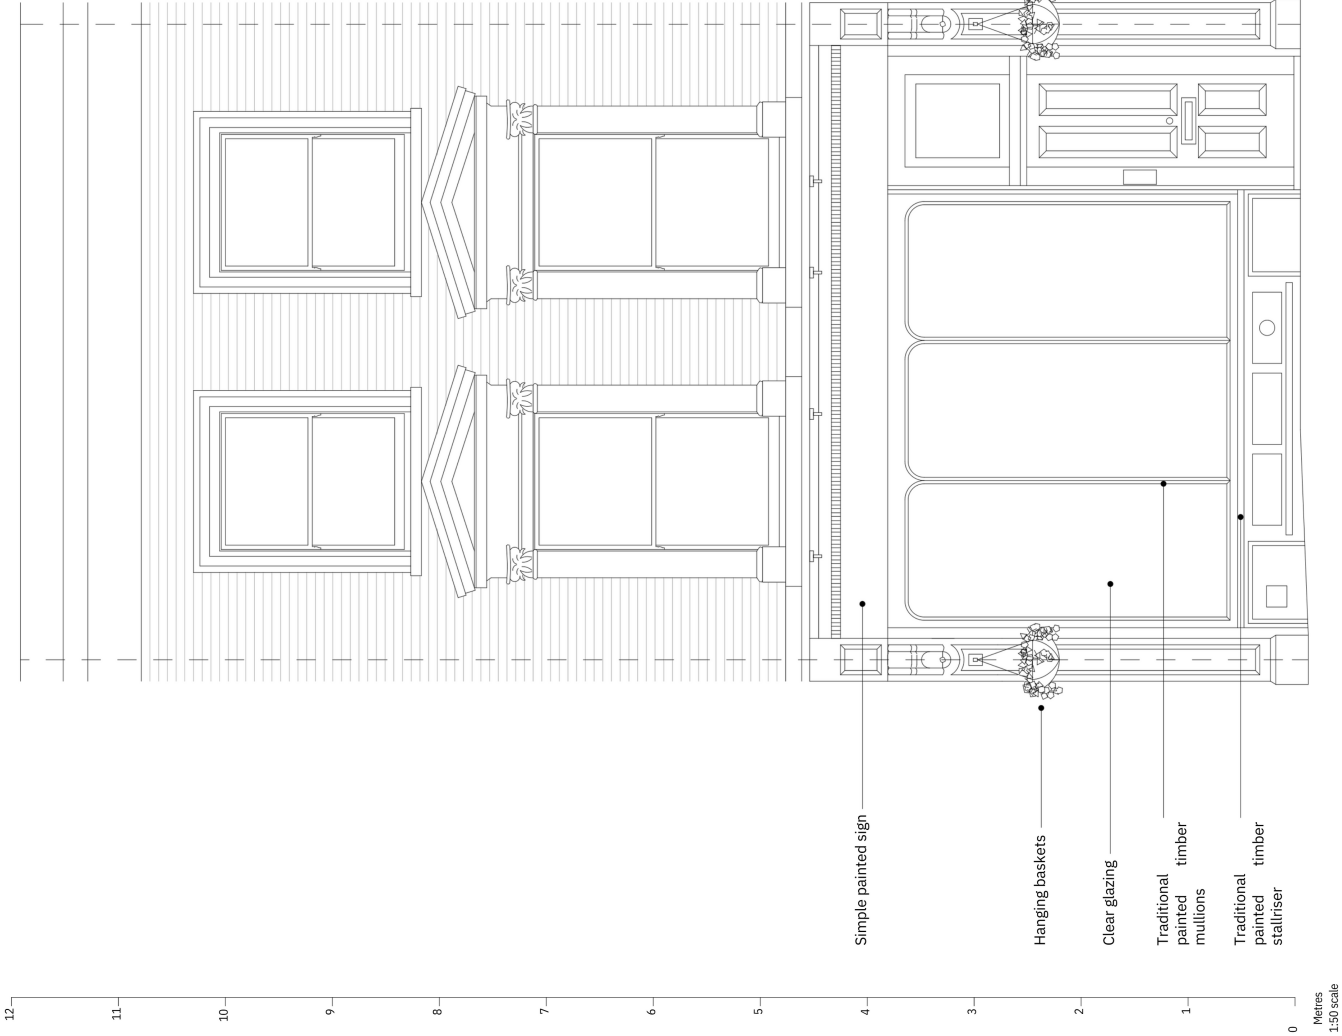

Current Front Elevation - Scale 1:50

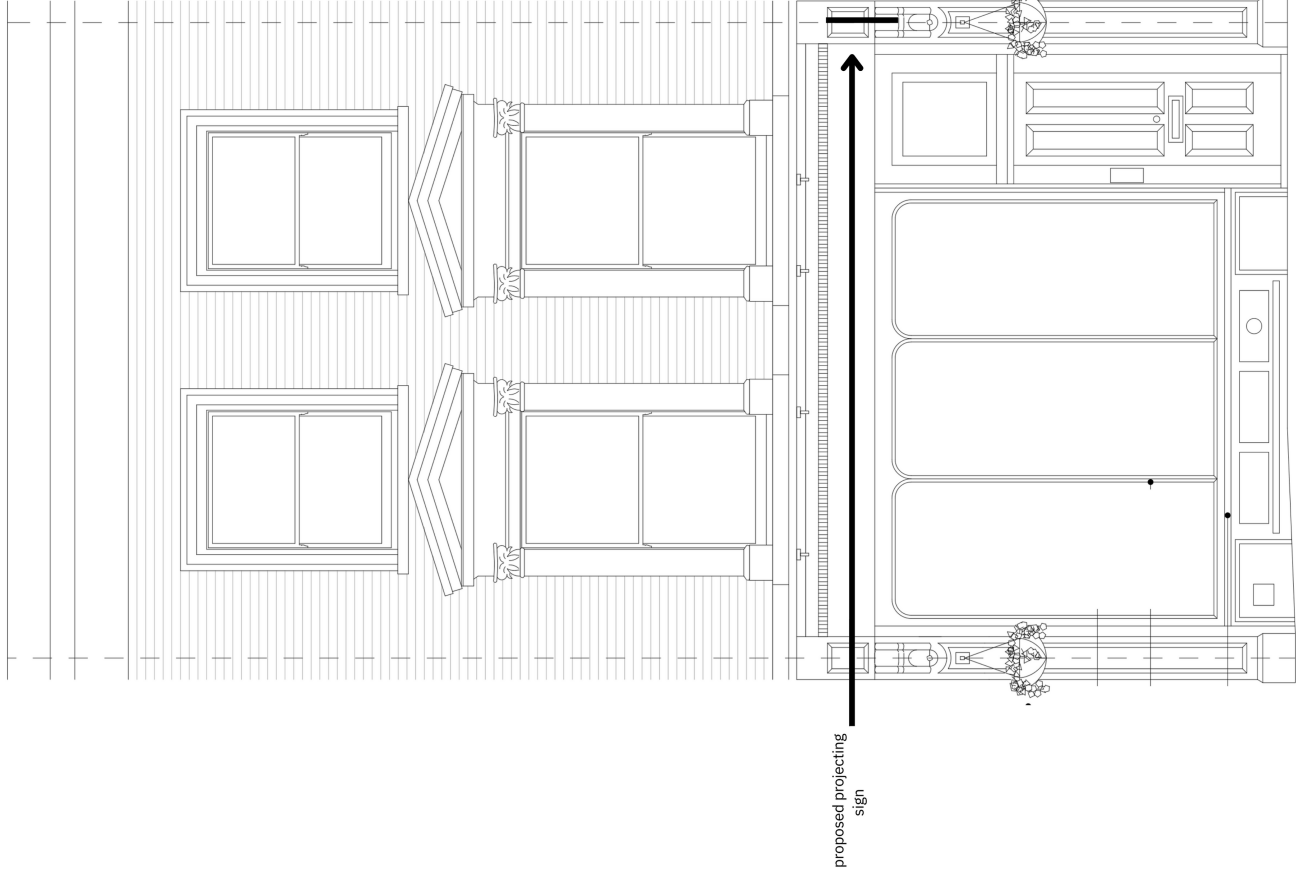

Proposed Front Elevation - Scale 1:50

Site & Client	75 Haverstock Hill, Belsize Park, London NW3 4SL
Drawing	Proposed projecting sign.
Title	
Drawing No.	

Scale & Date
1:50 @ A3