



1 1:50 GROUND FLOOR PLAN
P 100 PROPOSED

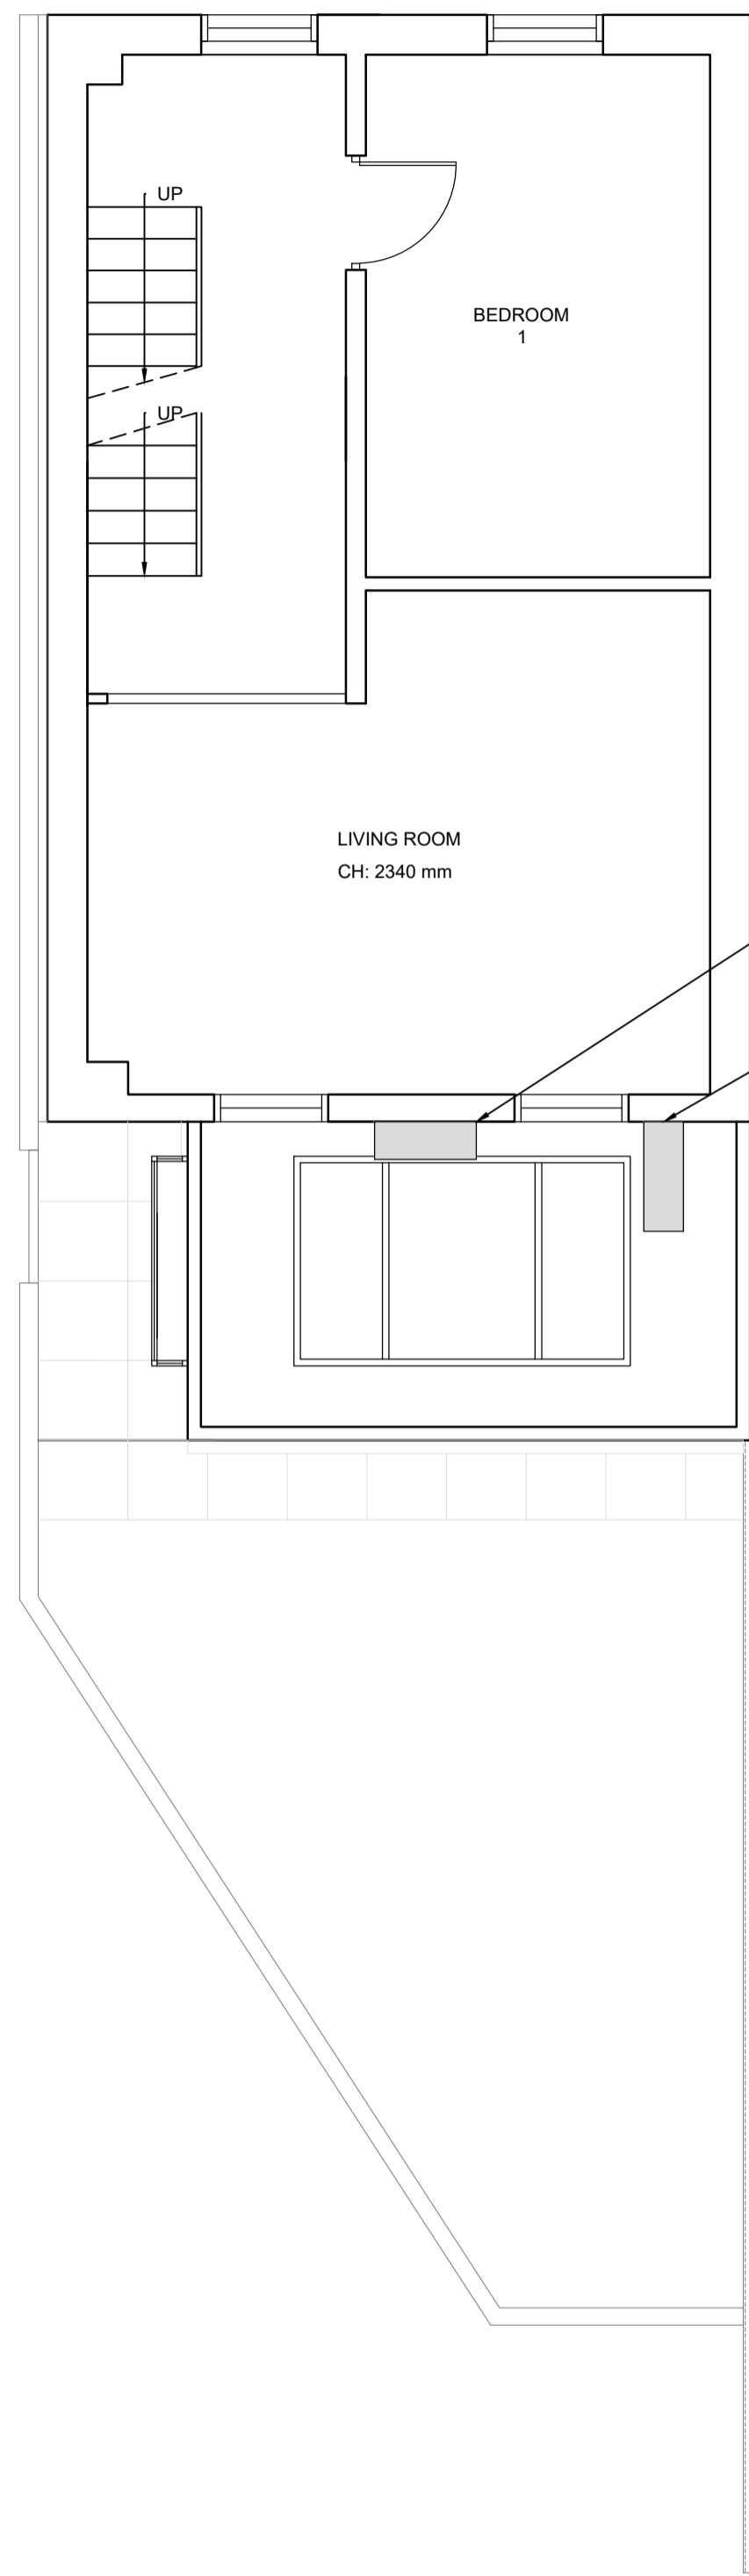

2 1:50 FIRST FLOOR PLAN
P 100 PROPOSED

Daikin RXA Stylish R32 Outdoor Unit
Dimensions (2.0kW-3.5kW): H 550mm x
W 765mm x D 285mm


Daikin RXA Stylish R32 Outdoor Unit
Dimensions (4.2kW-5.0kW): H 735mm x
W 825mm x D 300mm

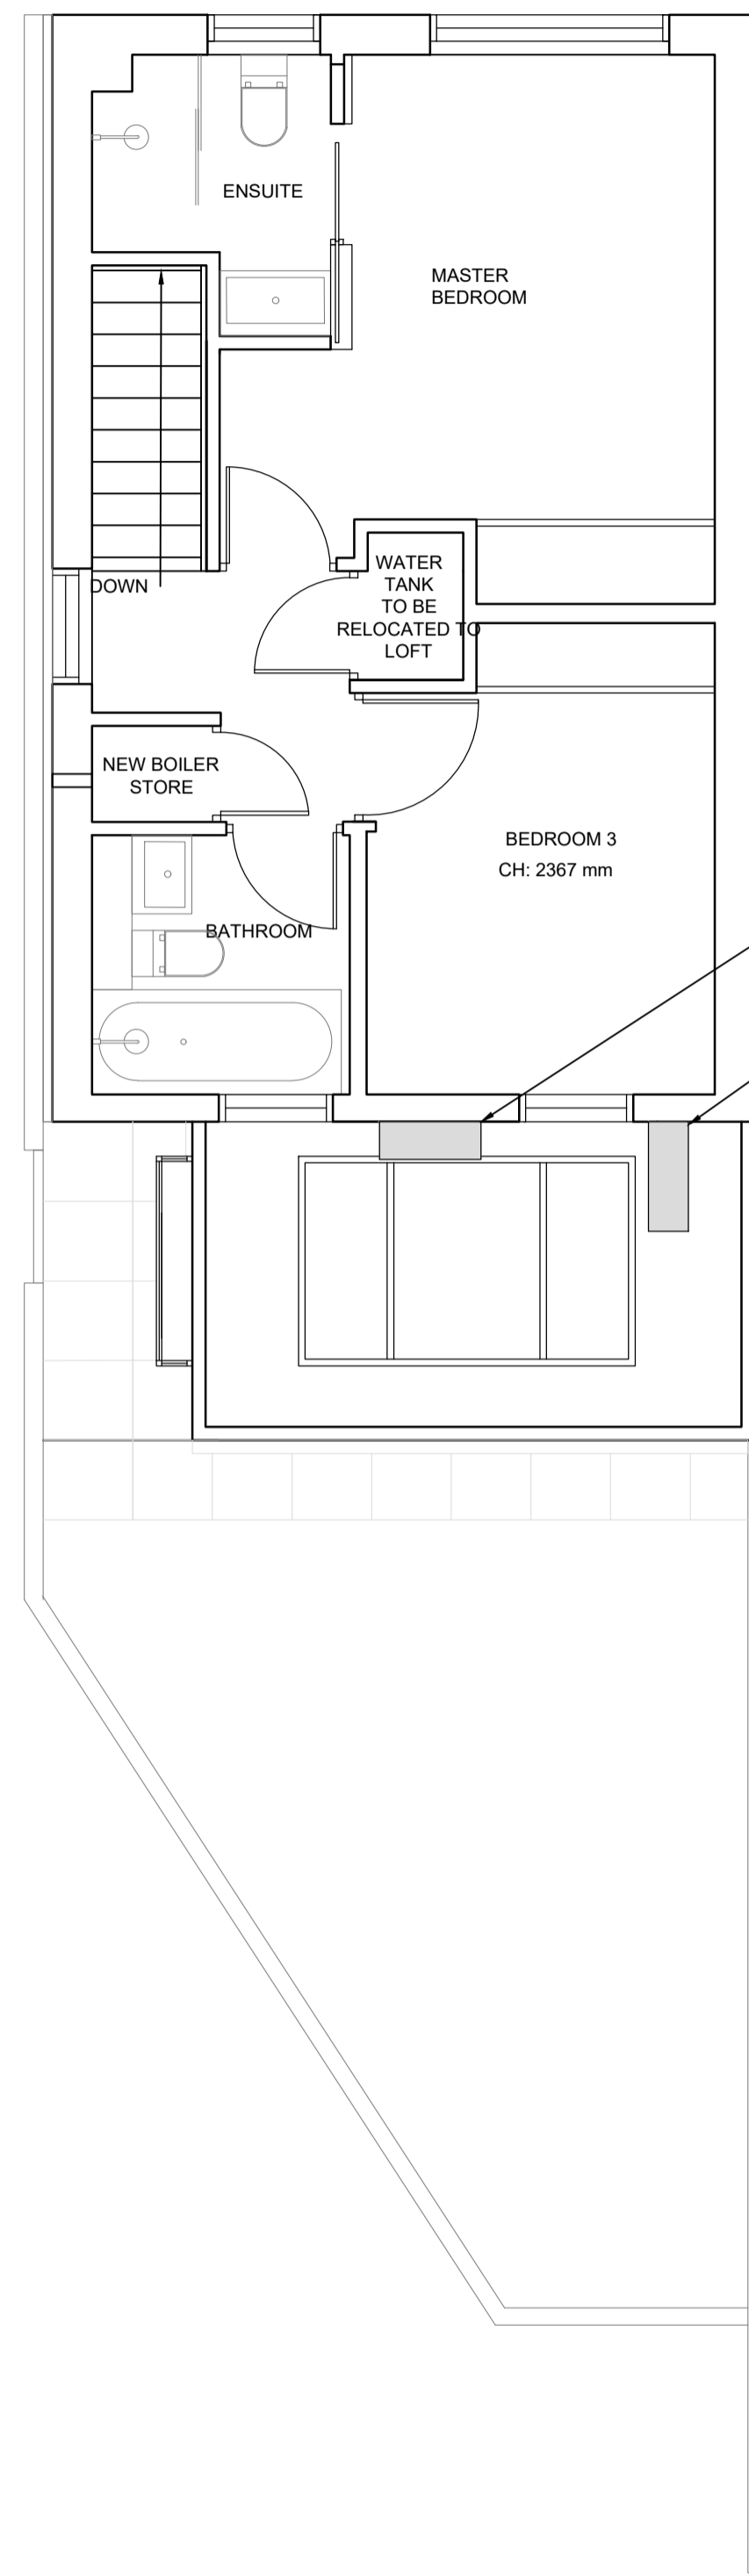

3 1:50 SECOND FLOOR PLAN
P 100 PROPOSED

Daikin RXA Stylish R32 Outdoor Unit
Dimensions (2.0kW-3.5kW): H 550mm x
W 765mm x D 285mm

Daikin RXA Stylish R32 Outdoor Unit
Dimensions (4.2kW-5.0kW): H 735mm x
W 825mm x D 300mm

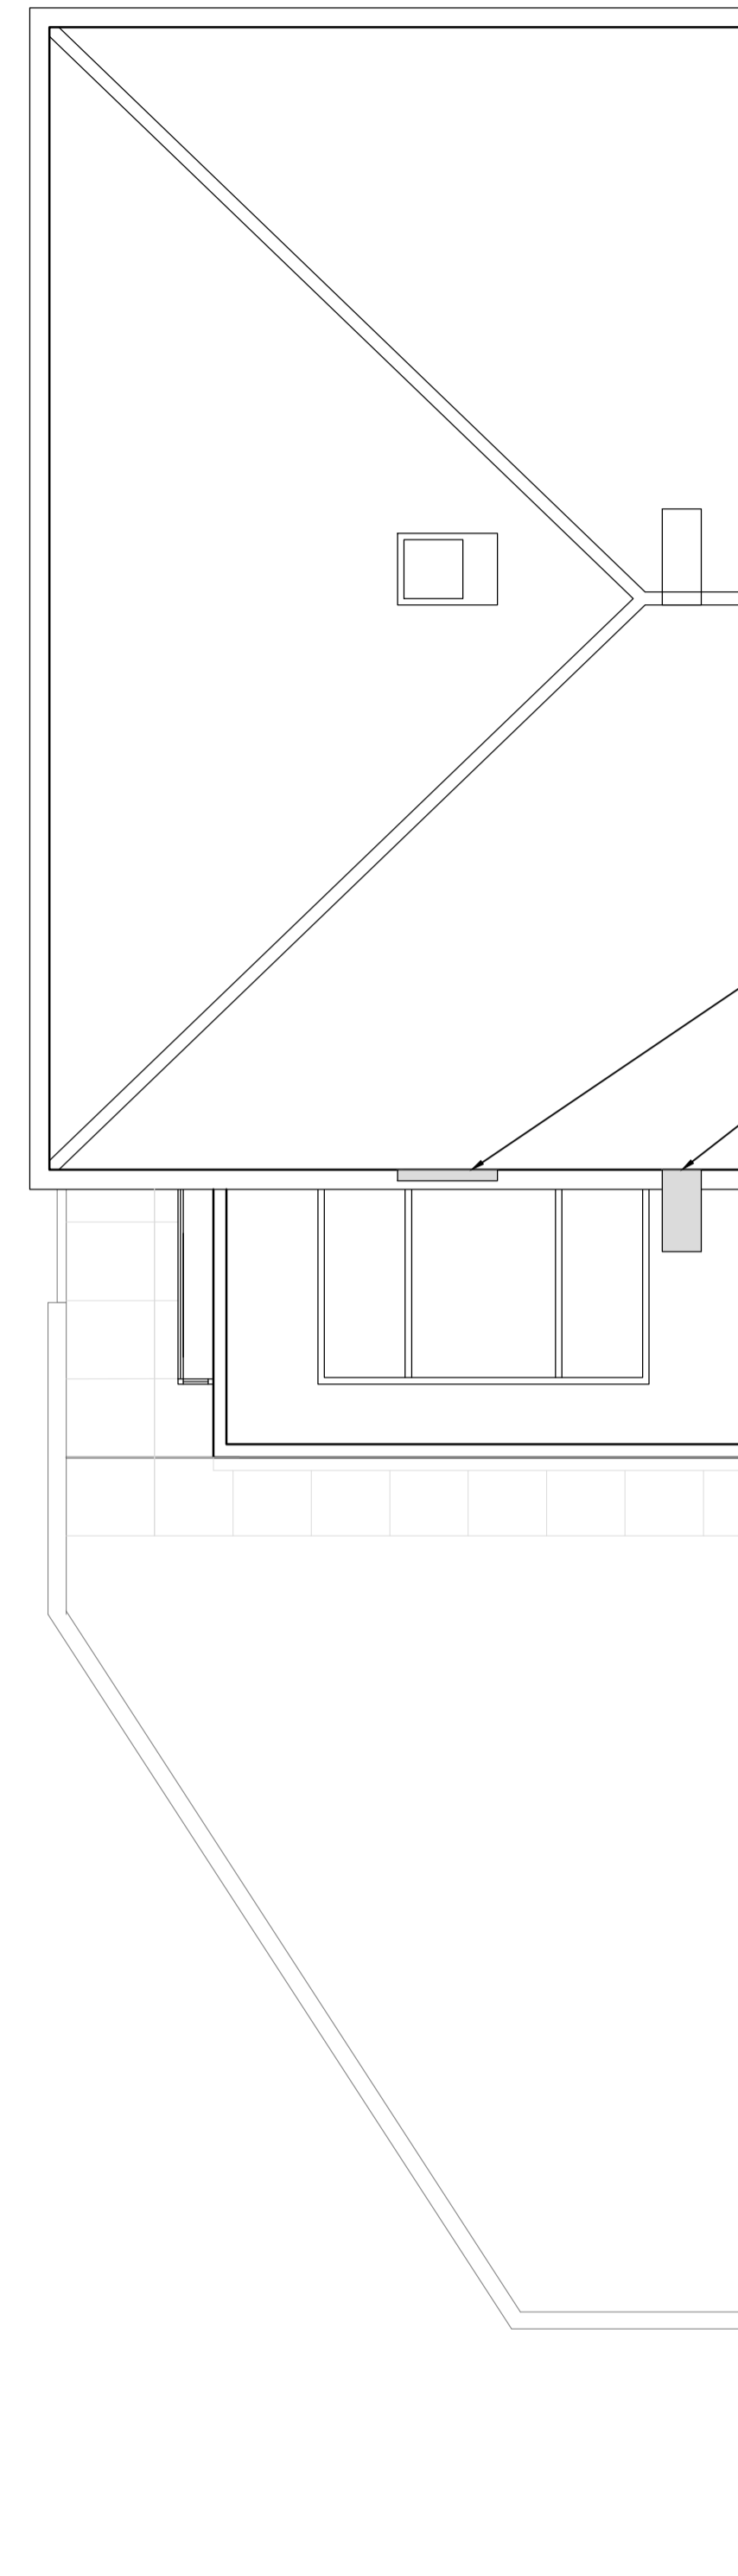

4 1:50 ROOF PLAN
P 100 PROPOSED

Daikin RXA Stylish R32 Outdoor Unit
Dimensions (2.0kW-3.5kW): H 550mm x
W 765mm x D 285mm

Daikin RXA Stylish R32 Outdoor Unit
Dimensions (4.2kW-5.0kW): H 735mm x
W 825mm x D 300mm



Notes:
Copyright of this drawing remains the property of Atelier iad Ltd and should not be reproduced in full or parts or re-issued without written permission from Atelier iad Ltd
All dimensions shown are in millimetres, unless otherwise stated. Any use of these dimensions, other than for general reference, should be the subject of third party checking on site.
Any work that is carried out on the basis of this drawing should be carried out to all relevant British Standards and associated manufacturer's instructions / recommendations.

| Rev | Date | Description |
|-----|------|-------------|
|-----|------|-------------|

project Number:
20-002
drawing Number:
P100

Rev
00

Scale
1:50 @ A1
1:100 @ A3
Date
29.08.23

Size
A1
Dm By
IF

Site Address:
3 COLLARD PLACE
CAMDEN, LONDON
NW1 8DU

Title:
PROPOSED
FLOOR PLANS

