

PROJECT

FLAT 3
 41 LADY MARGARET ROAD
 LONDON NW5 2NH

CLIENT

L. WHITAKER

DATE

24/05/2023

SCALE

1:100 @ A3

DRAWING TITLE

EXISTING
 BATHROOM FLOOR PLAN
 SECOND FLOOR PLAN

NOTES


Copyright 2023 - Eca Studio Ltd
 Do not scale this drawing. All dimensions to be checked on site.
 All work must comply with relevant British Standards and Building Regulations requirements. Drawing errors and omissions to be reported to the architect. All drawings to be read in conjunction with SE structural information. Any discrepancies to be reported immediately.

PROJECT REFERENCE


LWH

DRAWING No


S01

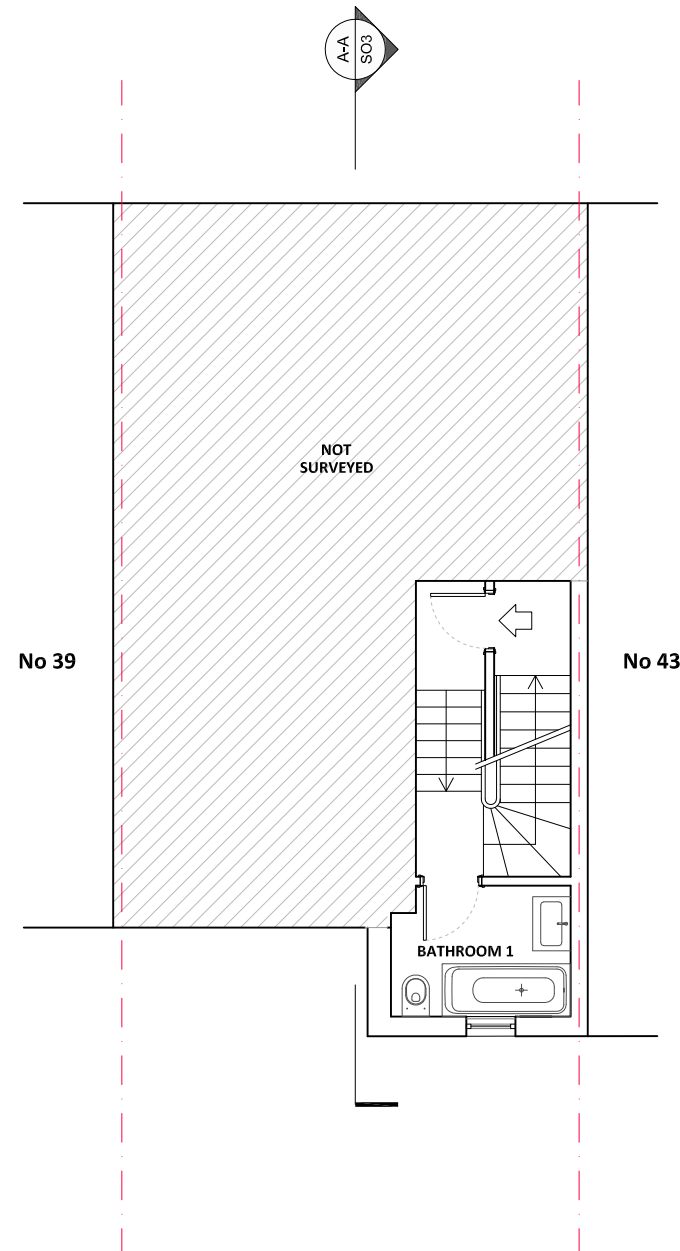

1 Bathroom Mezzanine Floor Plan
 S01 SCALE 1:100

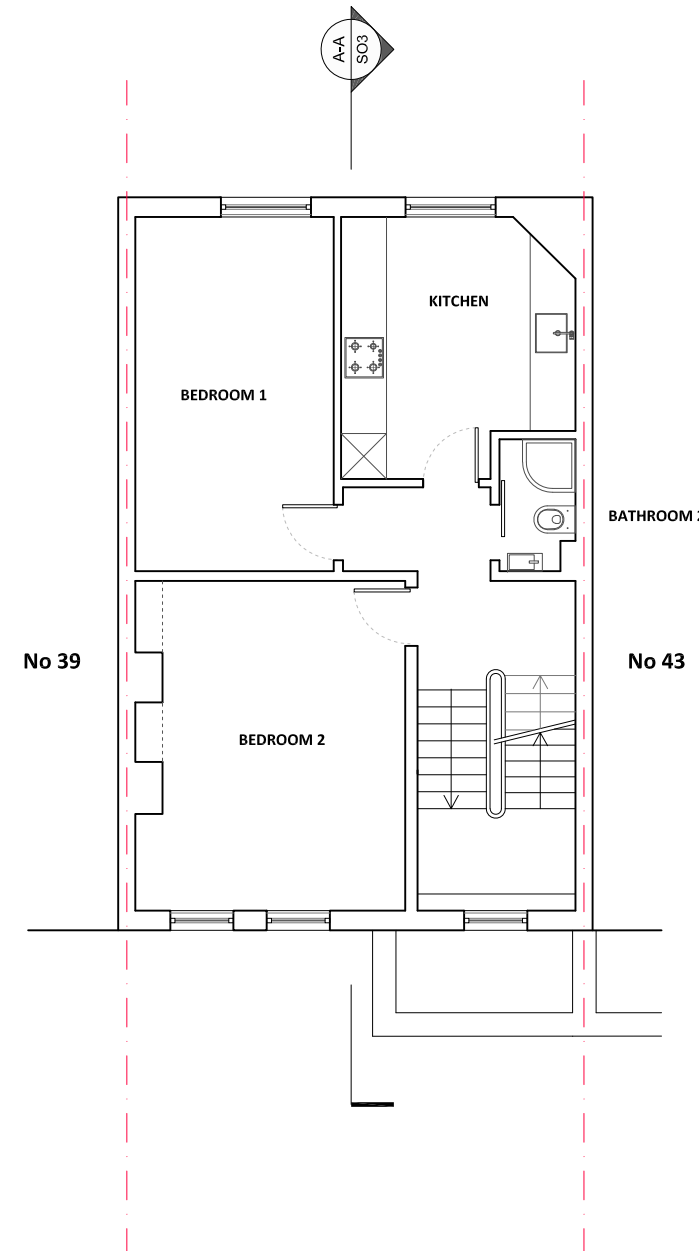

2 Second Floor Plan
 S01 SCALE 1:100

 

PROJECT

FLAT 3
 41 LADY MARGARET ROAD
 LONDON NW5 2NH

CLIENT

L. WHITAKER

DATE


24/05/2023

SCALE


1:100 @ A3

DRAWING TITLE


EXISTING
 THIRD FLOOR PLAN
 ROOF PLAN

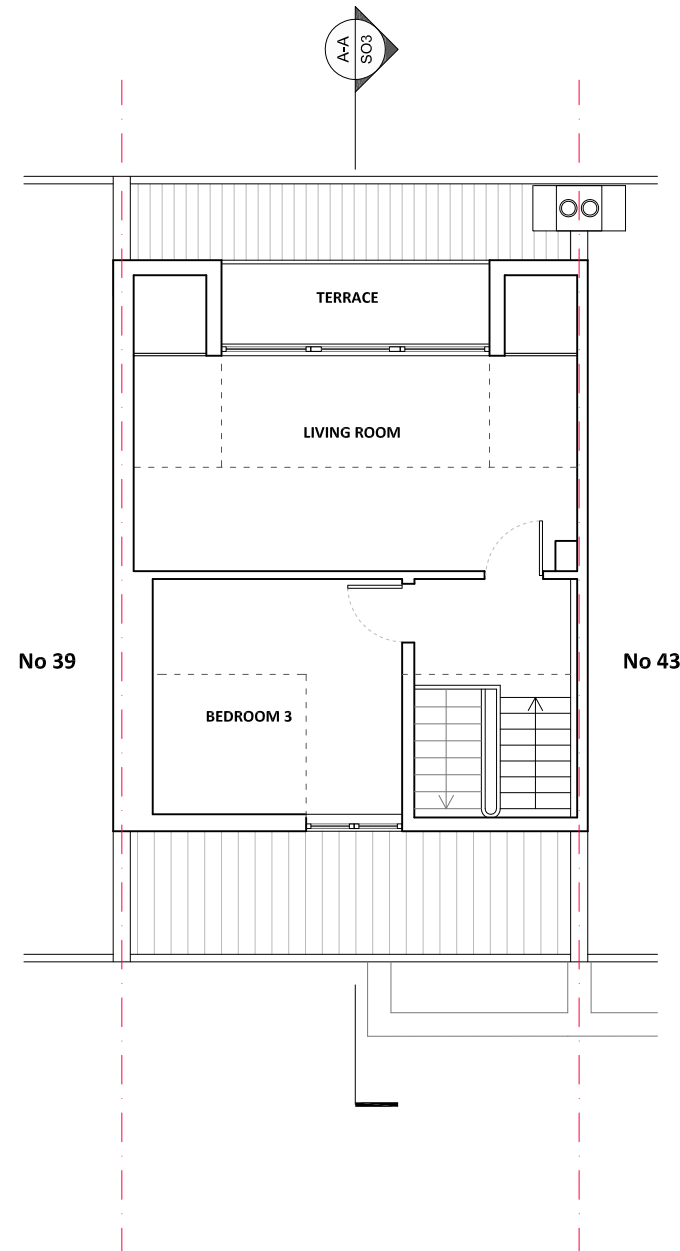

1 Third Floor Plan
 S02 SCALE 1:100

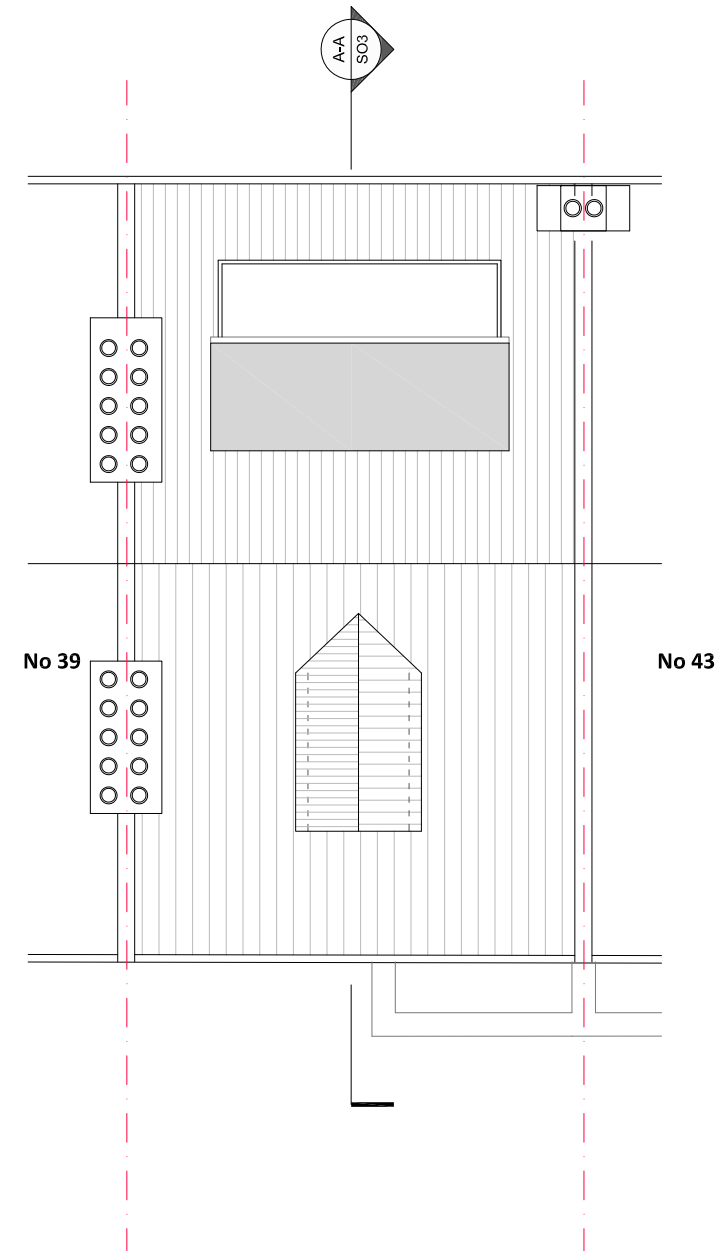

2 Roof Plan
 S02 SCALE 1:100

 

NOTES

Copyright 2023 - Eca Studio Ltd
 Do not scale this drawing. All dimensions to be checked on site.
 All work must comply with relevant British Standards and Building Regulations requirements. Drawing errors and omissions to be reported to the architect. All drawings to be read in conjunction with SE structural information. Any discrepancies to be reported immediately.

PROJECT REFERENCE

LWH

DRAWING No

S02

PROJECT

FLAT 3
41 LADY MARGARET ROAD
LONDON NW5 2NH

CLIENT

L. WHITAKER

DATE

24/05/2023

SCALE

1:100 @ A3

DRAWING TITLE

EXISTING
REAR ELEVATION
SECTION A-A

NOTES


Copyright 2023 - Eca Studio Ltd
Do not scale this drawing. All dimensions to be checked on site.
All work must comply with relevant British Standards and Building Regulations requirements. Drawing errors and omissions to be reported to the architect. All drawings to be read in conjunction with SE structural information. Any discrepancies to be reported immediately.

PROJECT REFERENCE


LWH

DRAWING No


S03

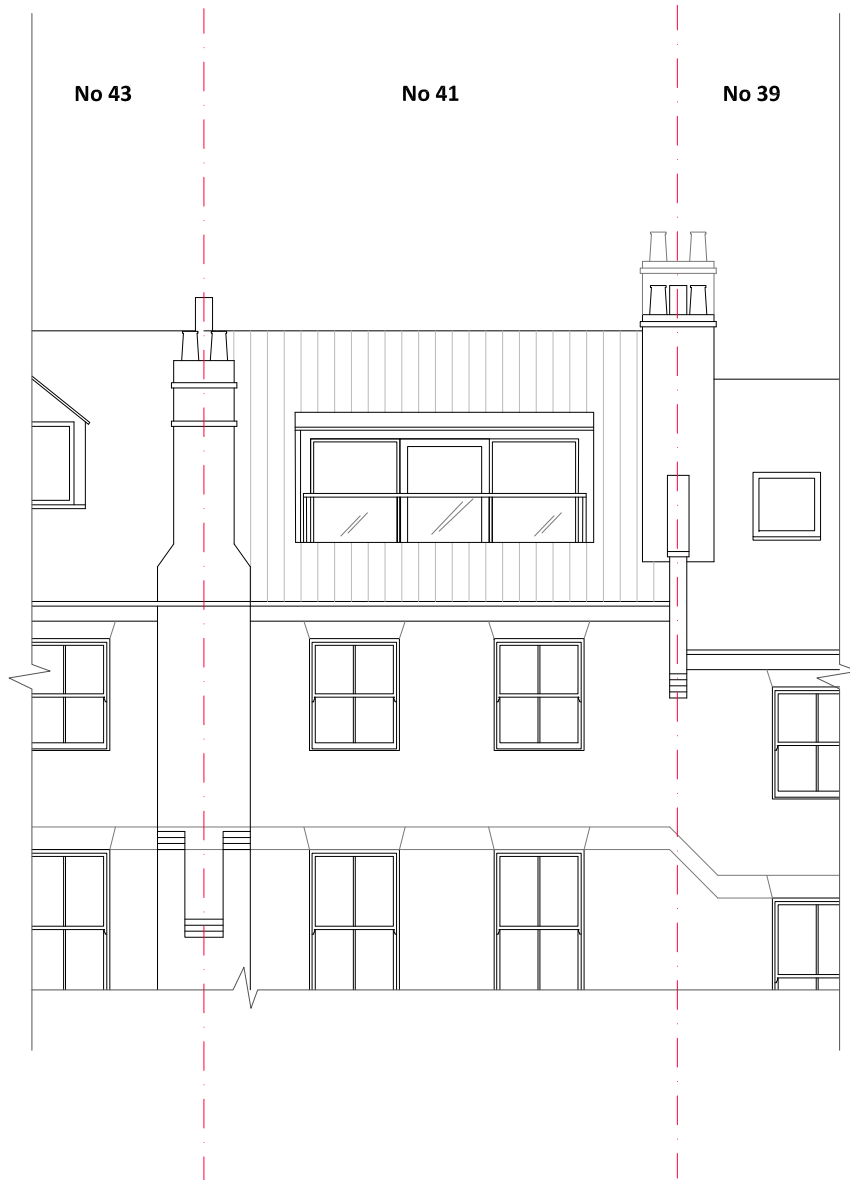

1 Rear Elevation
S03 SCALE 1:100

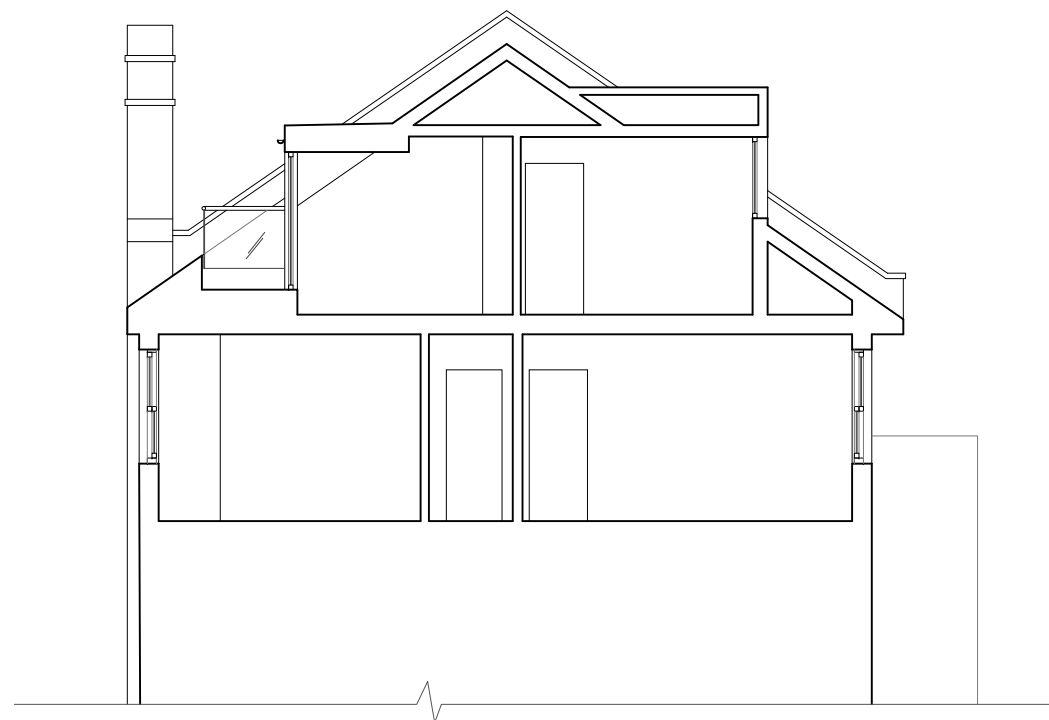

2 Section A-A
S03 SCALE 1:100

 

PROJECT

FLAT 3
41 LADY MARGARET ROAD
LONDON NW5 2NH

CLIENT

L. WHITAKER

DATE

24/05/2023

SCALE

1:100 @ A4

DRAWING TITLE

EXISTING
FRONT ELEVATION

NOTES

Copyright 2023 - Eca Studio Ltd

Do not scale this drawing. All dimensions to be checked on site. All work must comply with relevant British Standards and Building Regulations requirements. Drawing errors and omissions to be reported to the architect. All drawings to be read in conjunction with SE structural information. Any discrepancies to be reported immediately.

PROJECT REFERENCE

LWH

DRAWING No

S04

No 39

No 41

No 43



1 Section B-B
S04 SCALE 1:100

