


Section AA as Existing  
1:50 @ A3



Shopfront Elevation as Existing  
Scale 1:50

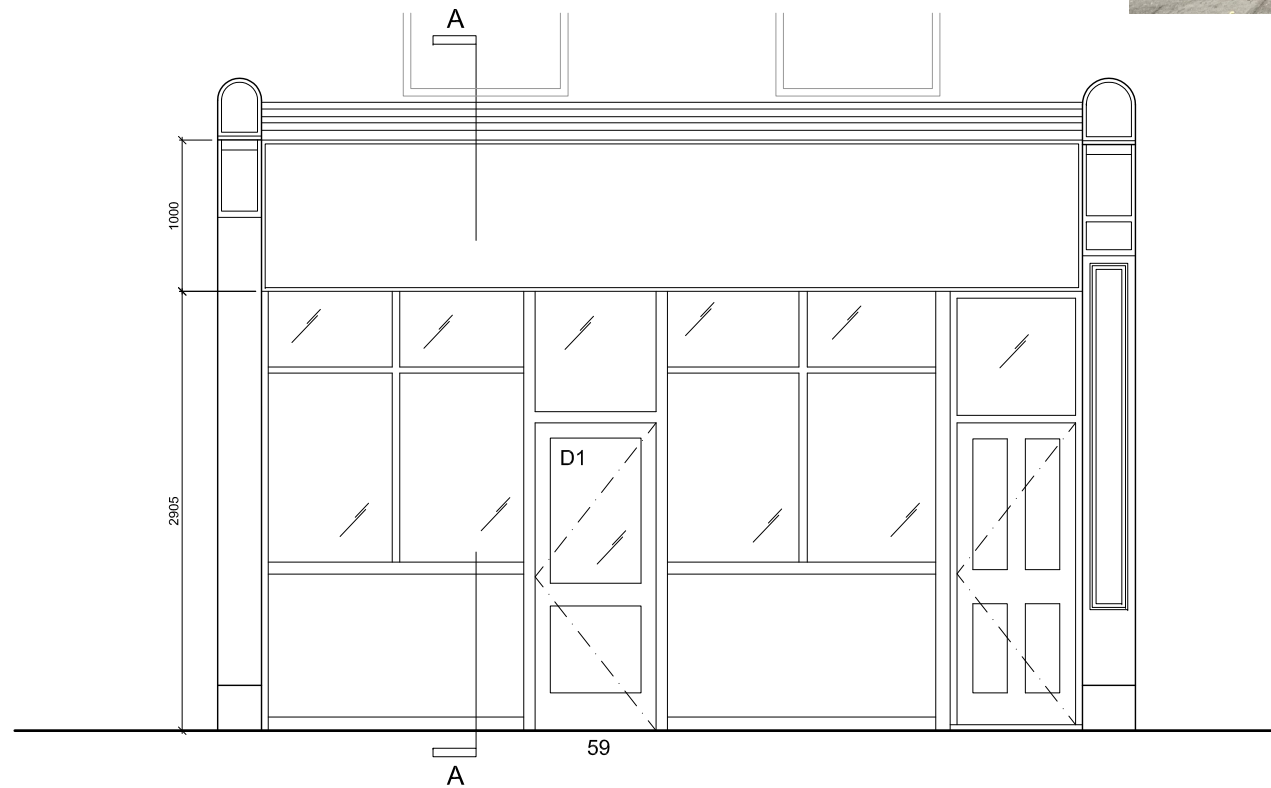

Notes:  
1. All sizes to be taken and checked on site by the contractor prior to preparation of shop drawings or fabrication of parts.  
2. This drawing should not be scaled. Any discrepancies to be brought to the immediate attention of the designer.  
COPYRIGHT OF DESIGN AND DRAWING RESERVED

Issue Purpose

**PLANNING**

Project

NEW SHOP FITOUT  
TOAST, 59 LAMBS CONDUIT STREET, LONDON, WC1N 3NB

Client

TOAST

Title

SHOPFRONT AS EXISTING

Project No. 230901

Scale

1:50 @ A3

Drawn

CAD

Dwg. No. 230901-006

Date OCT 2023

Revision

**absolute detail**

t + f 01628 528492

m 07824 641414

e alison@absolutedetail.me

w absolutedetail.me