


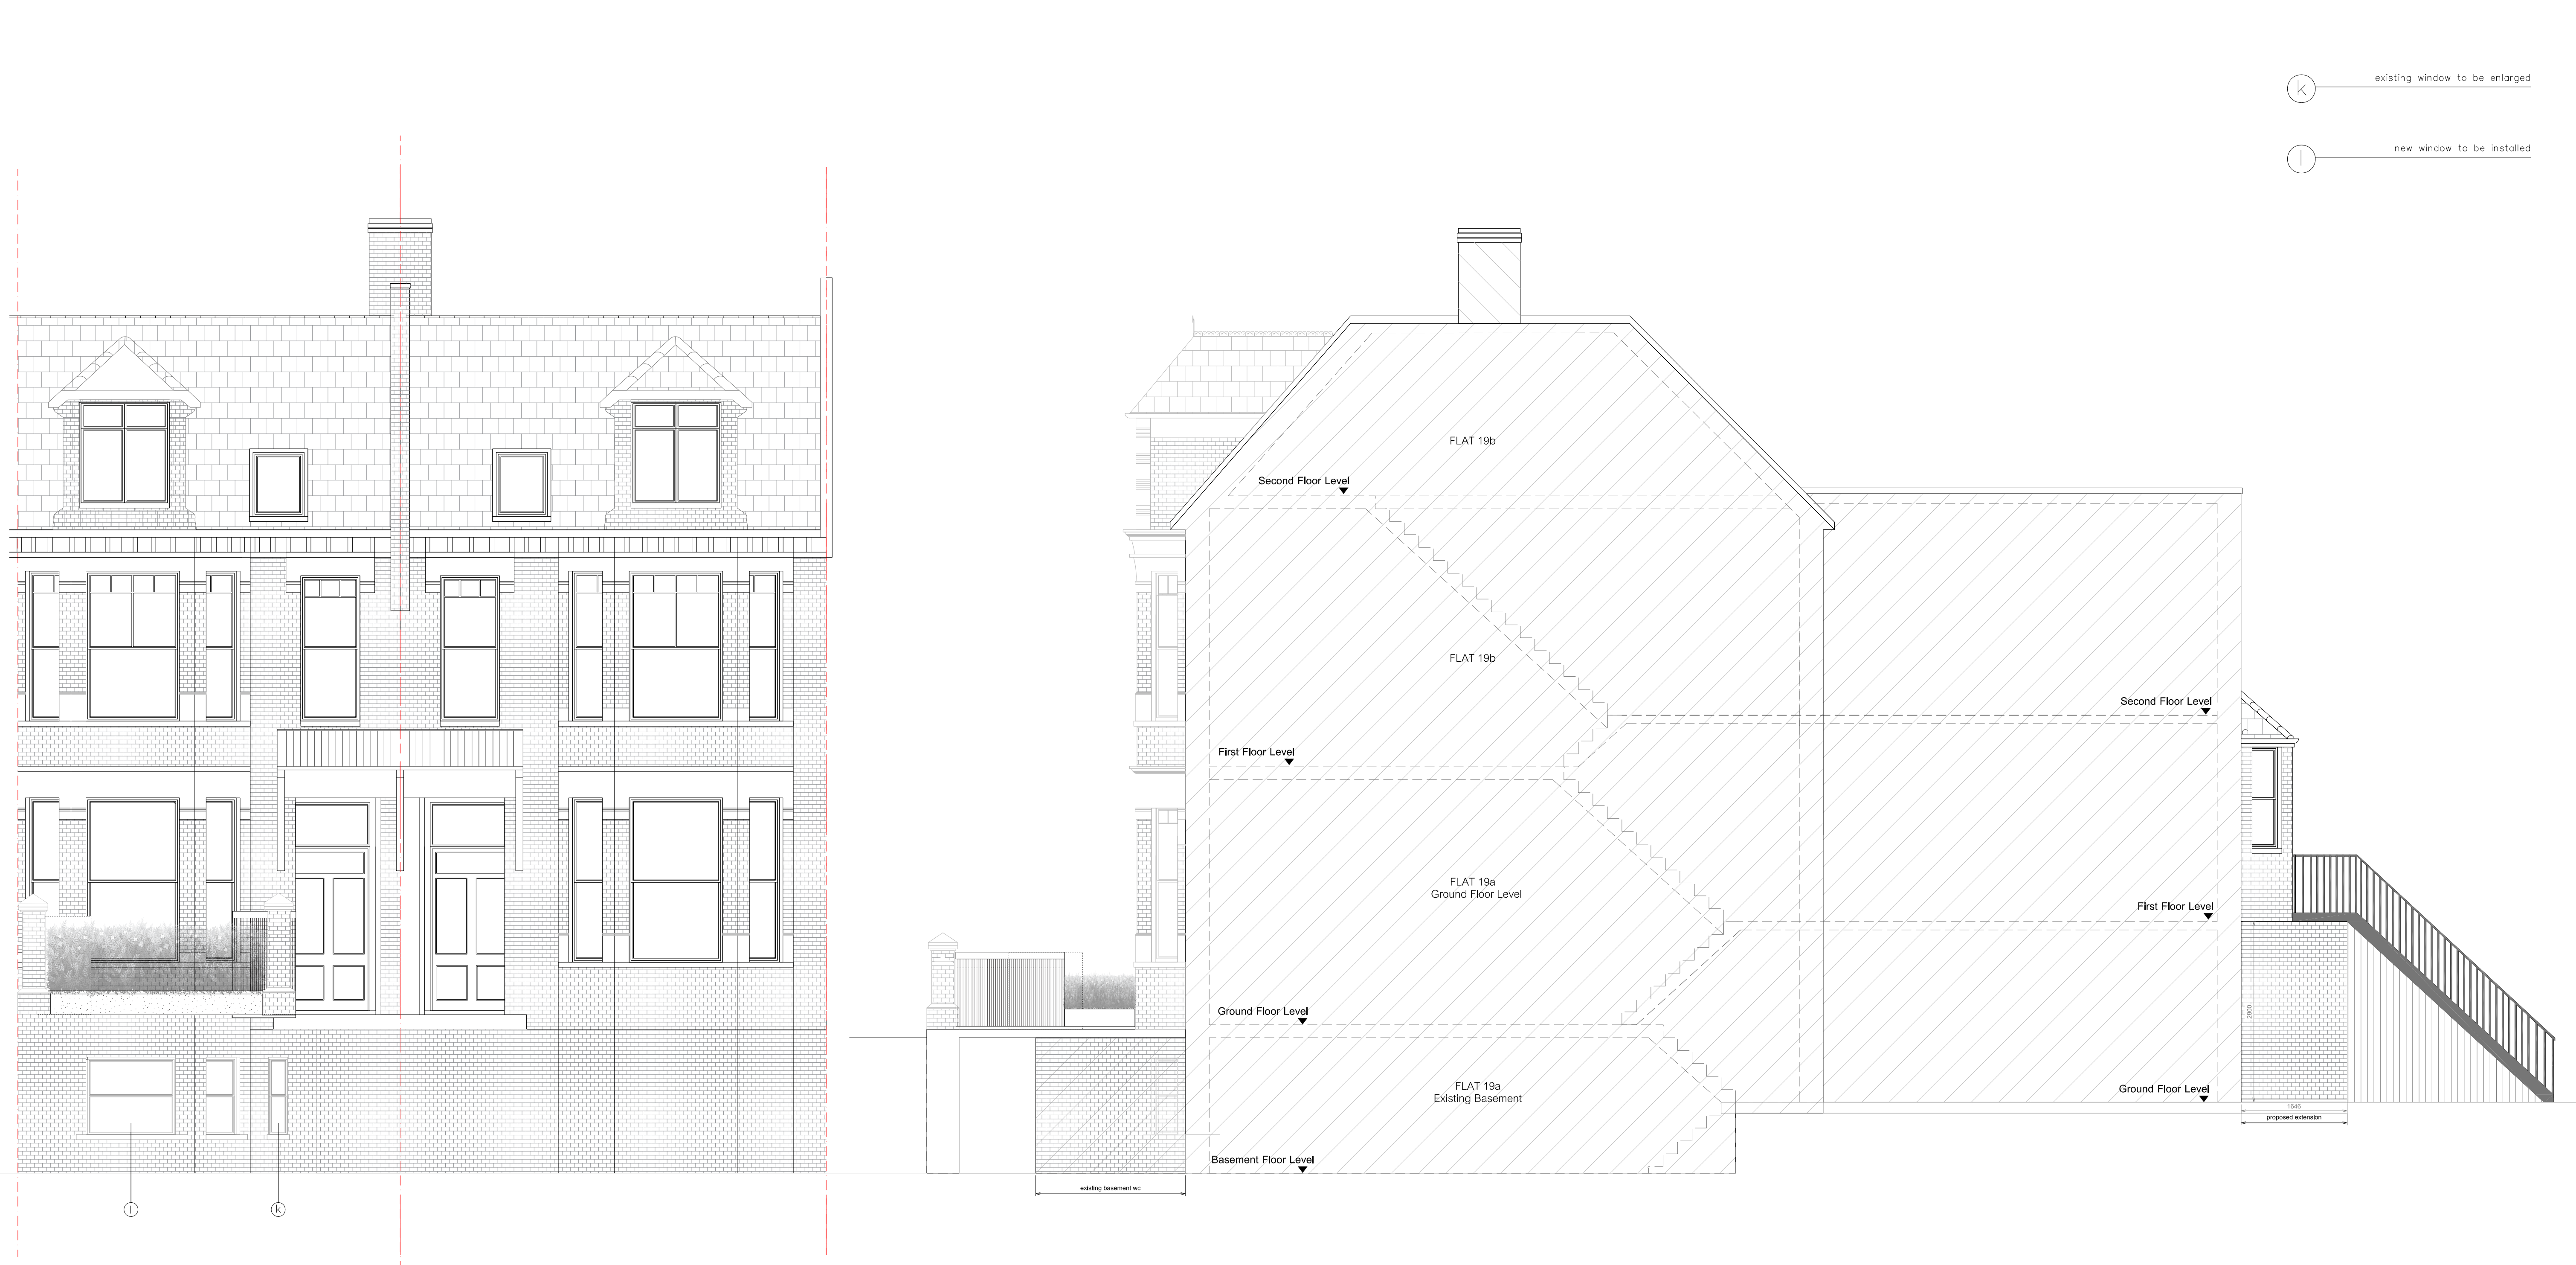

Proposed Front Elevation
Scale: 1:50 @A1

Proposed Side Elevation
Scale: 1:50 @A1

REVISIONS				DATE
atelier76				atelier76limited 50 Wellington Street Luton Bedfordshire LU1 2QH t: 020 3289 1505 m: 07912 857 307 ja@atelier76.co.uk
TITLE				PROPOSED ELEVATIONS
ADDRESS				19a INGLE WOOD ROAD LONDON NW6 1QT
CLIENT				-
SCALE	1:50 @ A1	DRAWN	JA	DATE APR 2020
DRAWING AT1027/006				REV B