




Proposed Front Elevation
Scale: 1:50 @A1

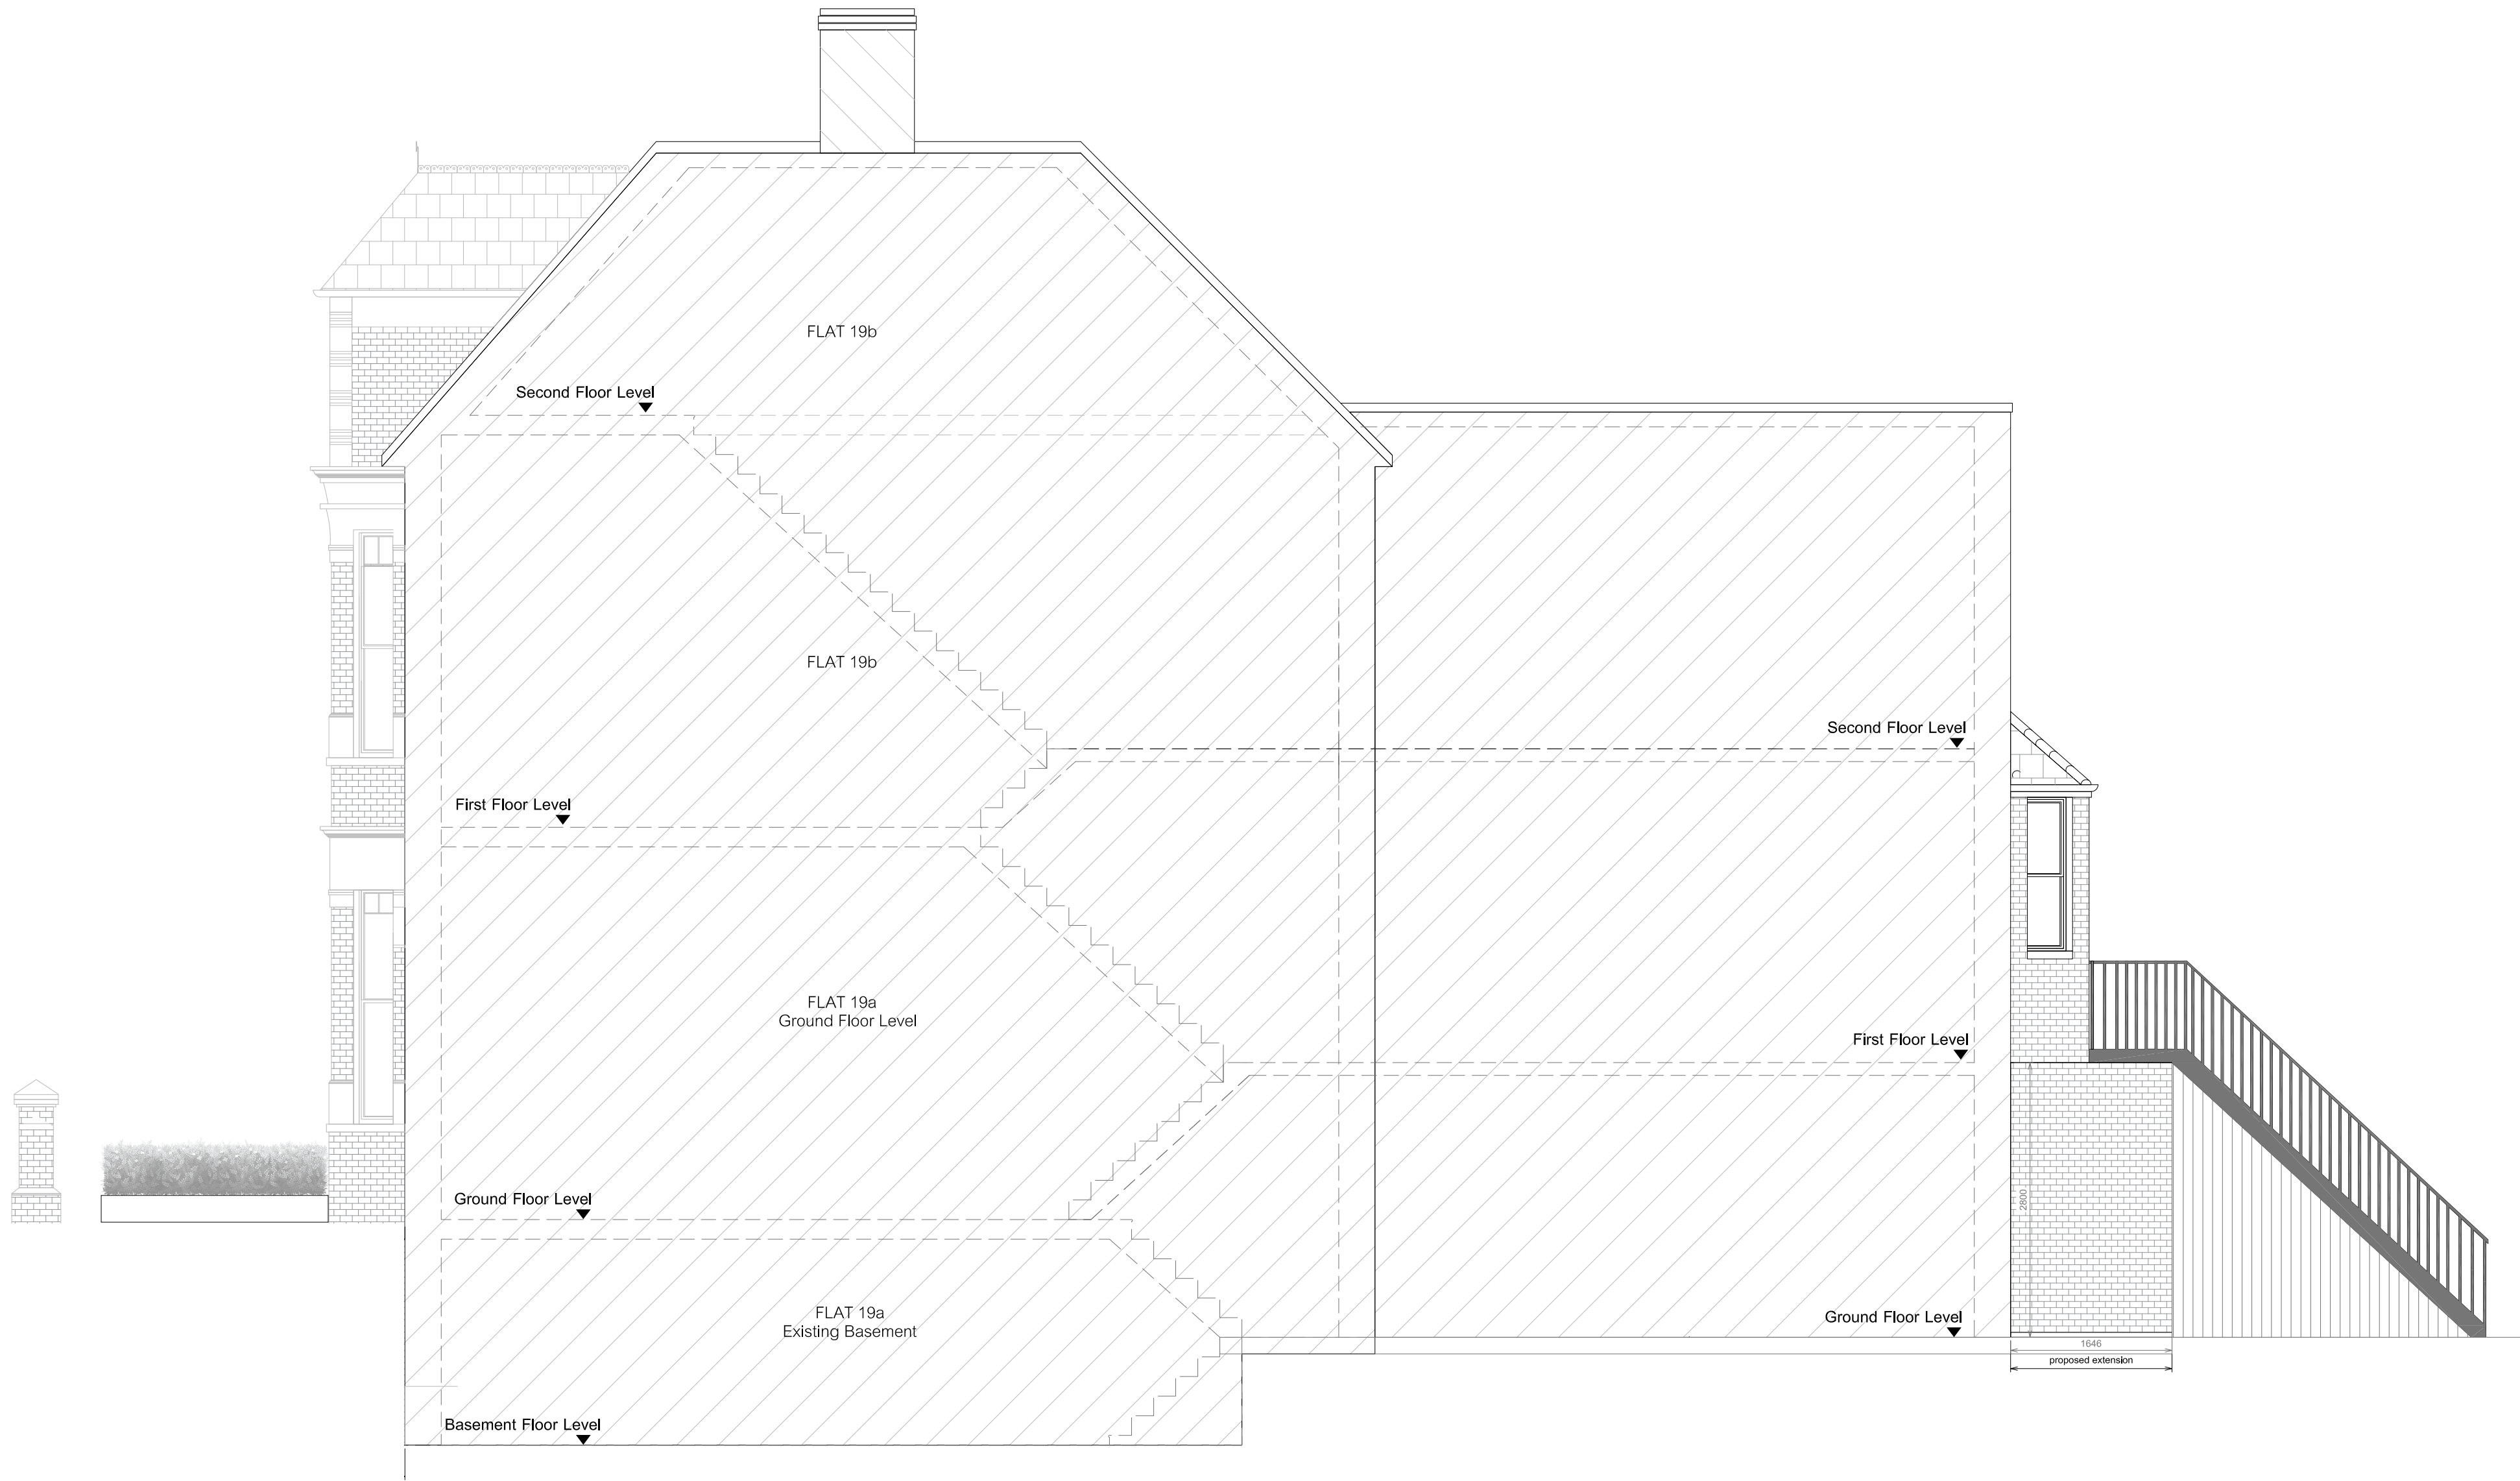

Proposed Side Elevation
Scale: 1:50 @A1

REVISIONS				DATE
atelier76				atelier76limited
50 Wellington Street Luton Bedfordshire LU1 2QH				t: 020 3289 1505 m: 07912 857 307 ja@atelier76.co.uk
TITLE				EXISTING ELEVATIONS
ADDRESS				19a INGLE WOOD ROAD LONDON NW6 1QT
CLIENT				-
SCALE	1:50 @ A1	DRAWN	JA	DATE
DRAWING	AT1027/005	REV		B