



 

1 FRONT ELEVATION - PROPOSED_
SCALE 1:100 @ A3

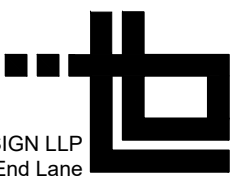

<div></div> <div>TWINNING DESIGN LLP 330 West End Lane London NW6 1LN T: +44 (0) 20 7431 9550 E: studio@twinningdesign.com W: twinningdesign.com</div>	Revisions		Date	Project			Client			Contractors must verify all dimensions on site before any works are commenced. This drawing remains the property of TWINNING DESIGN LLP and may not be reproduced in any waywithout prior consent.		
	A	Issued for comments	18-10-23	27 OAKHILL AVENUE, LONDON NW3 7RD			SOR					
				Area			TOP FLOOR FLAT					
				Description			PROPOSED FRONT ELEVATION					
				Project No.	Date	Scale	Drawing No.	CAD File No.	Revision	Drawn by	Issue	
				2302~OAK	10/23	1:100@A3	GA-PR-EL-01	-	A	EC	PLANNING	