


FLAT 6 23 COMPANINE CDS.  
 CONVERSION PROPOSALS  
 CLIENT OPTION 1 REV B  
 SCALE 1:50.  
 PLANNING :

REV. B FLOOR AREAS ADDED.

FLAT 6 FLOOR AREA: 55.9 SQ M.  
FLAT 6A FLOOR AREA: 45 SQ M.

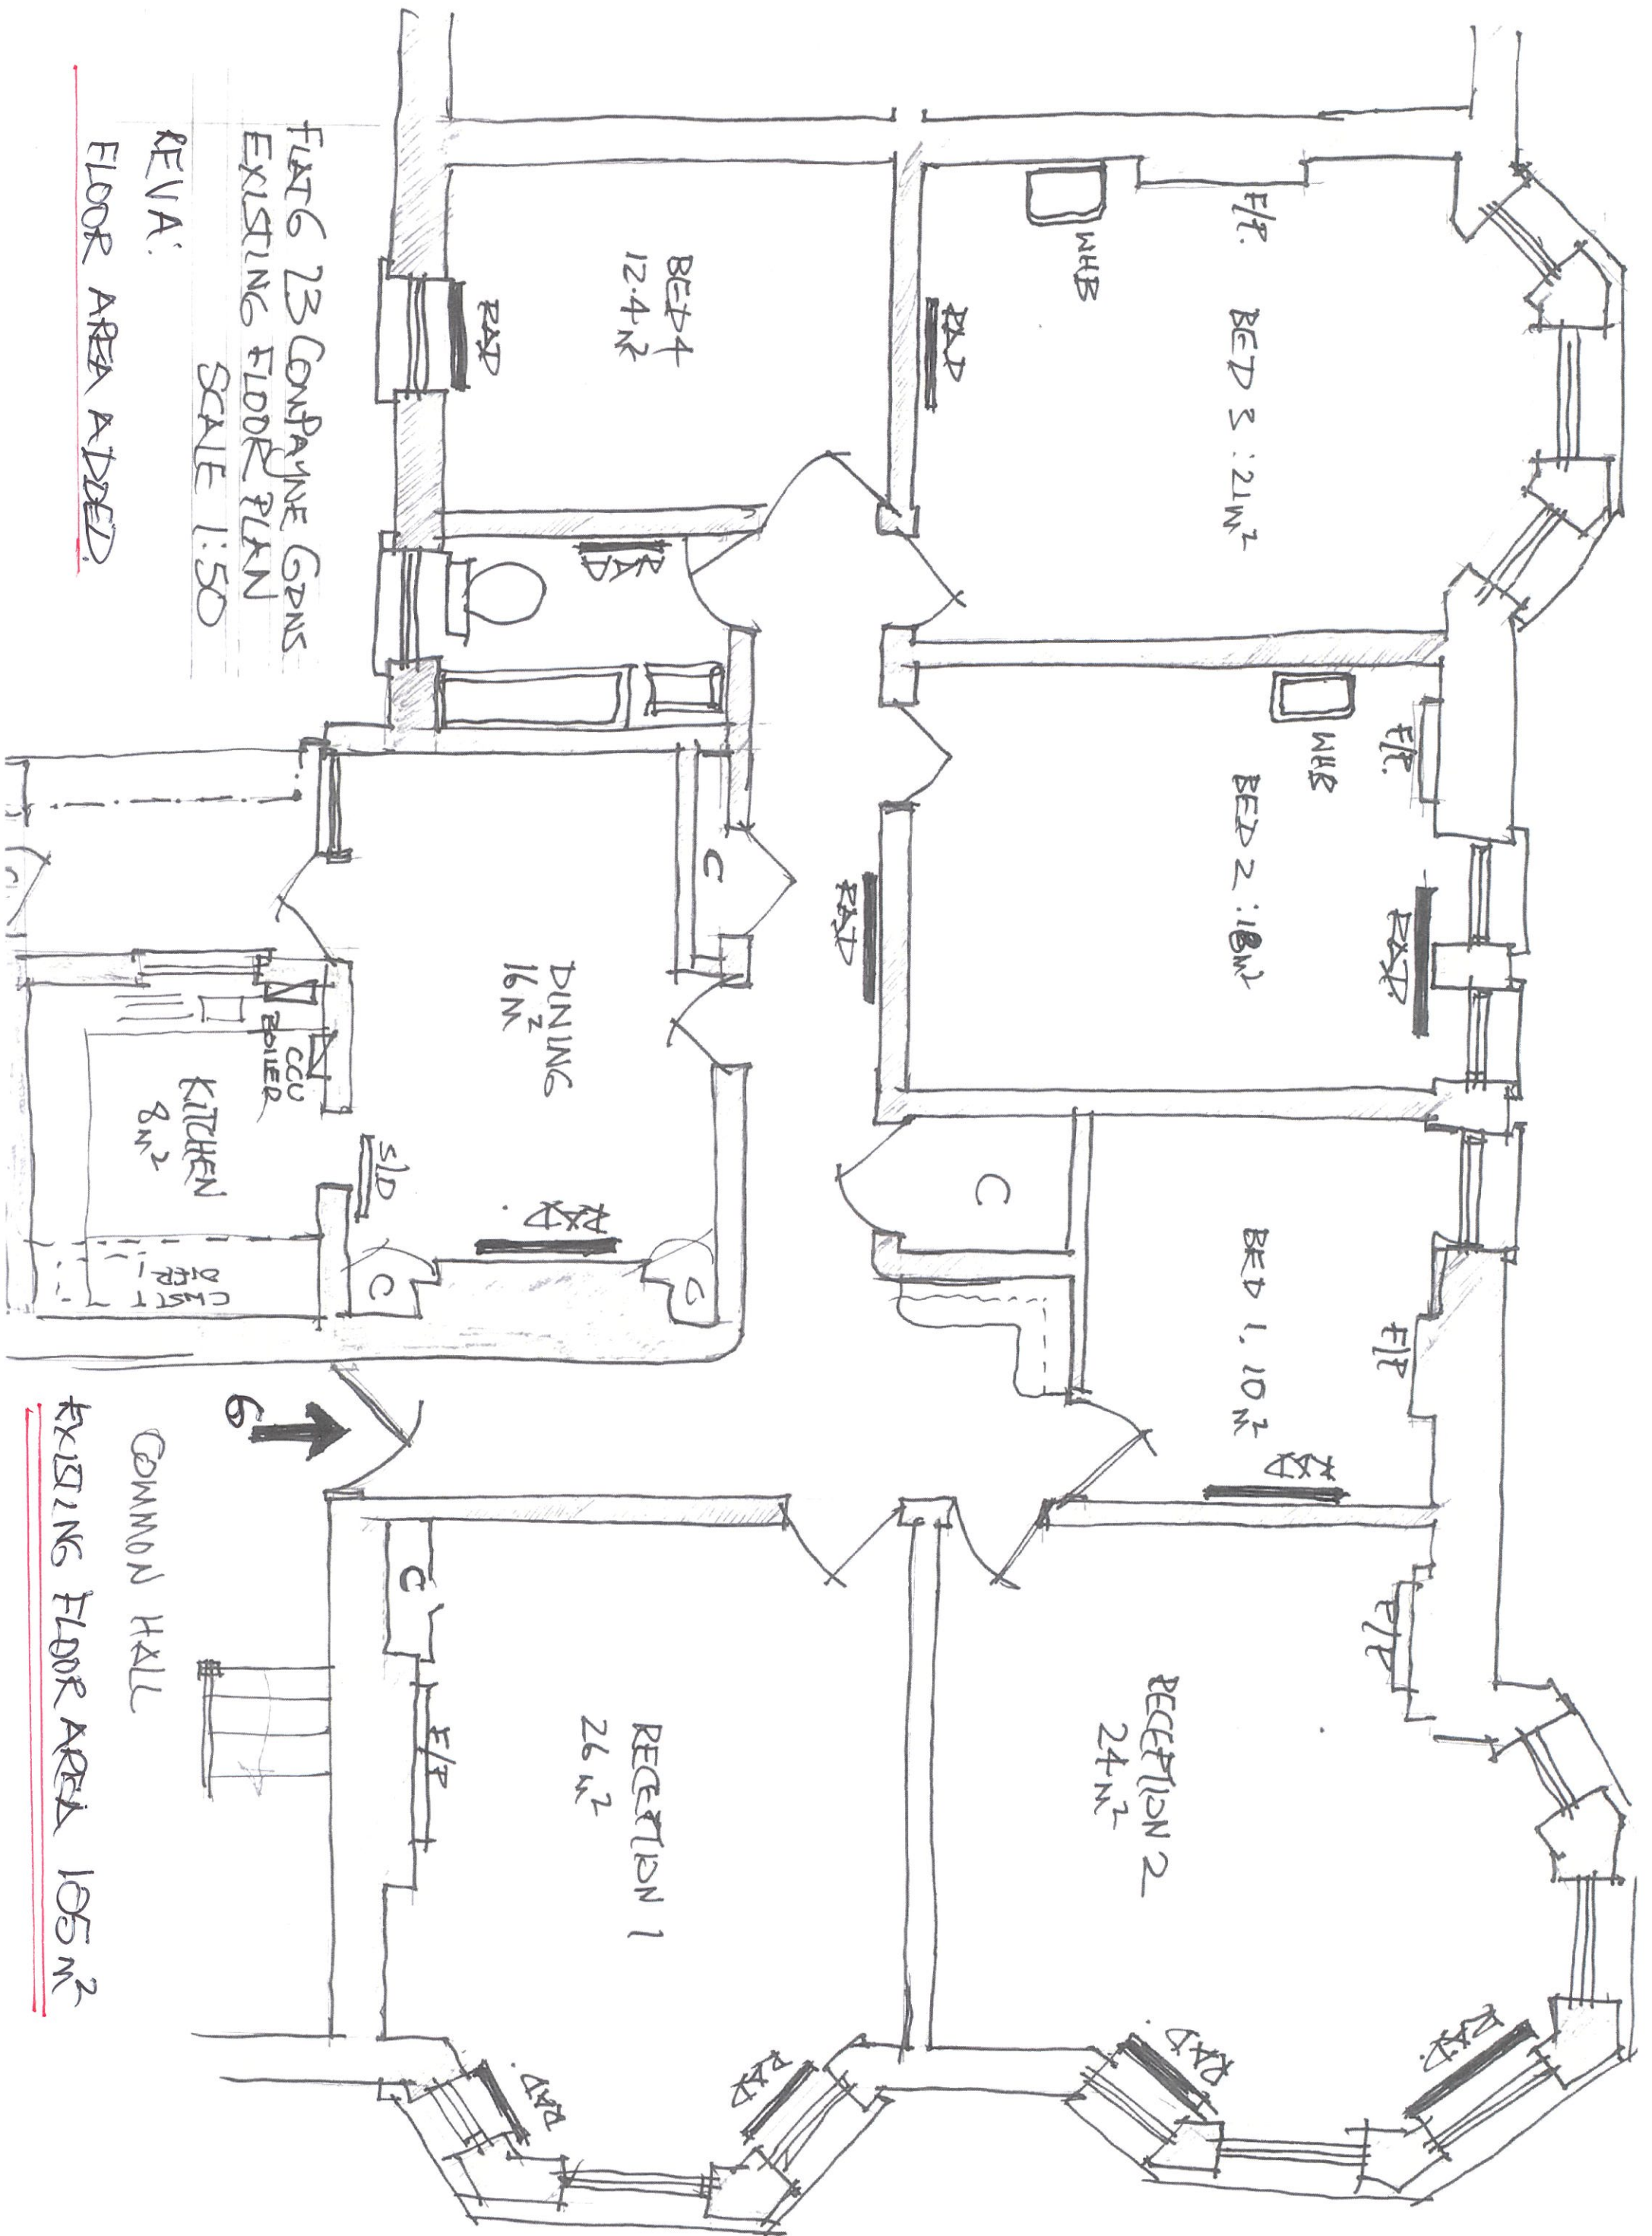

FLAT 6 23 CONPAYNE Gdns  
 EXISTING FLOOR PLAN  
 SCALE 1:50

REVA:  
FLOOR AREA ADDED:

COMMON HALL

EXISTING FLOOR AREA 105 m²