


ROOF PLAN as EXISTING

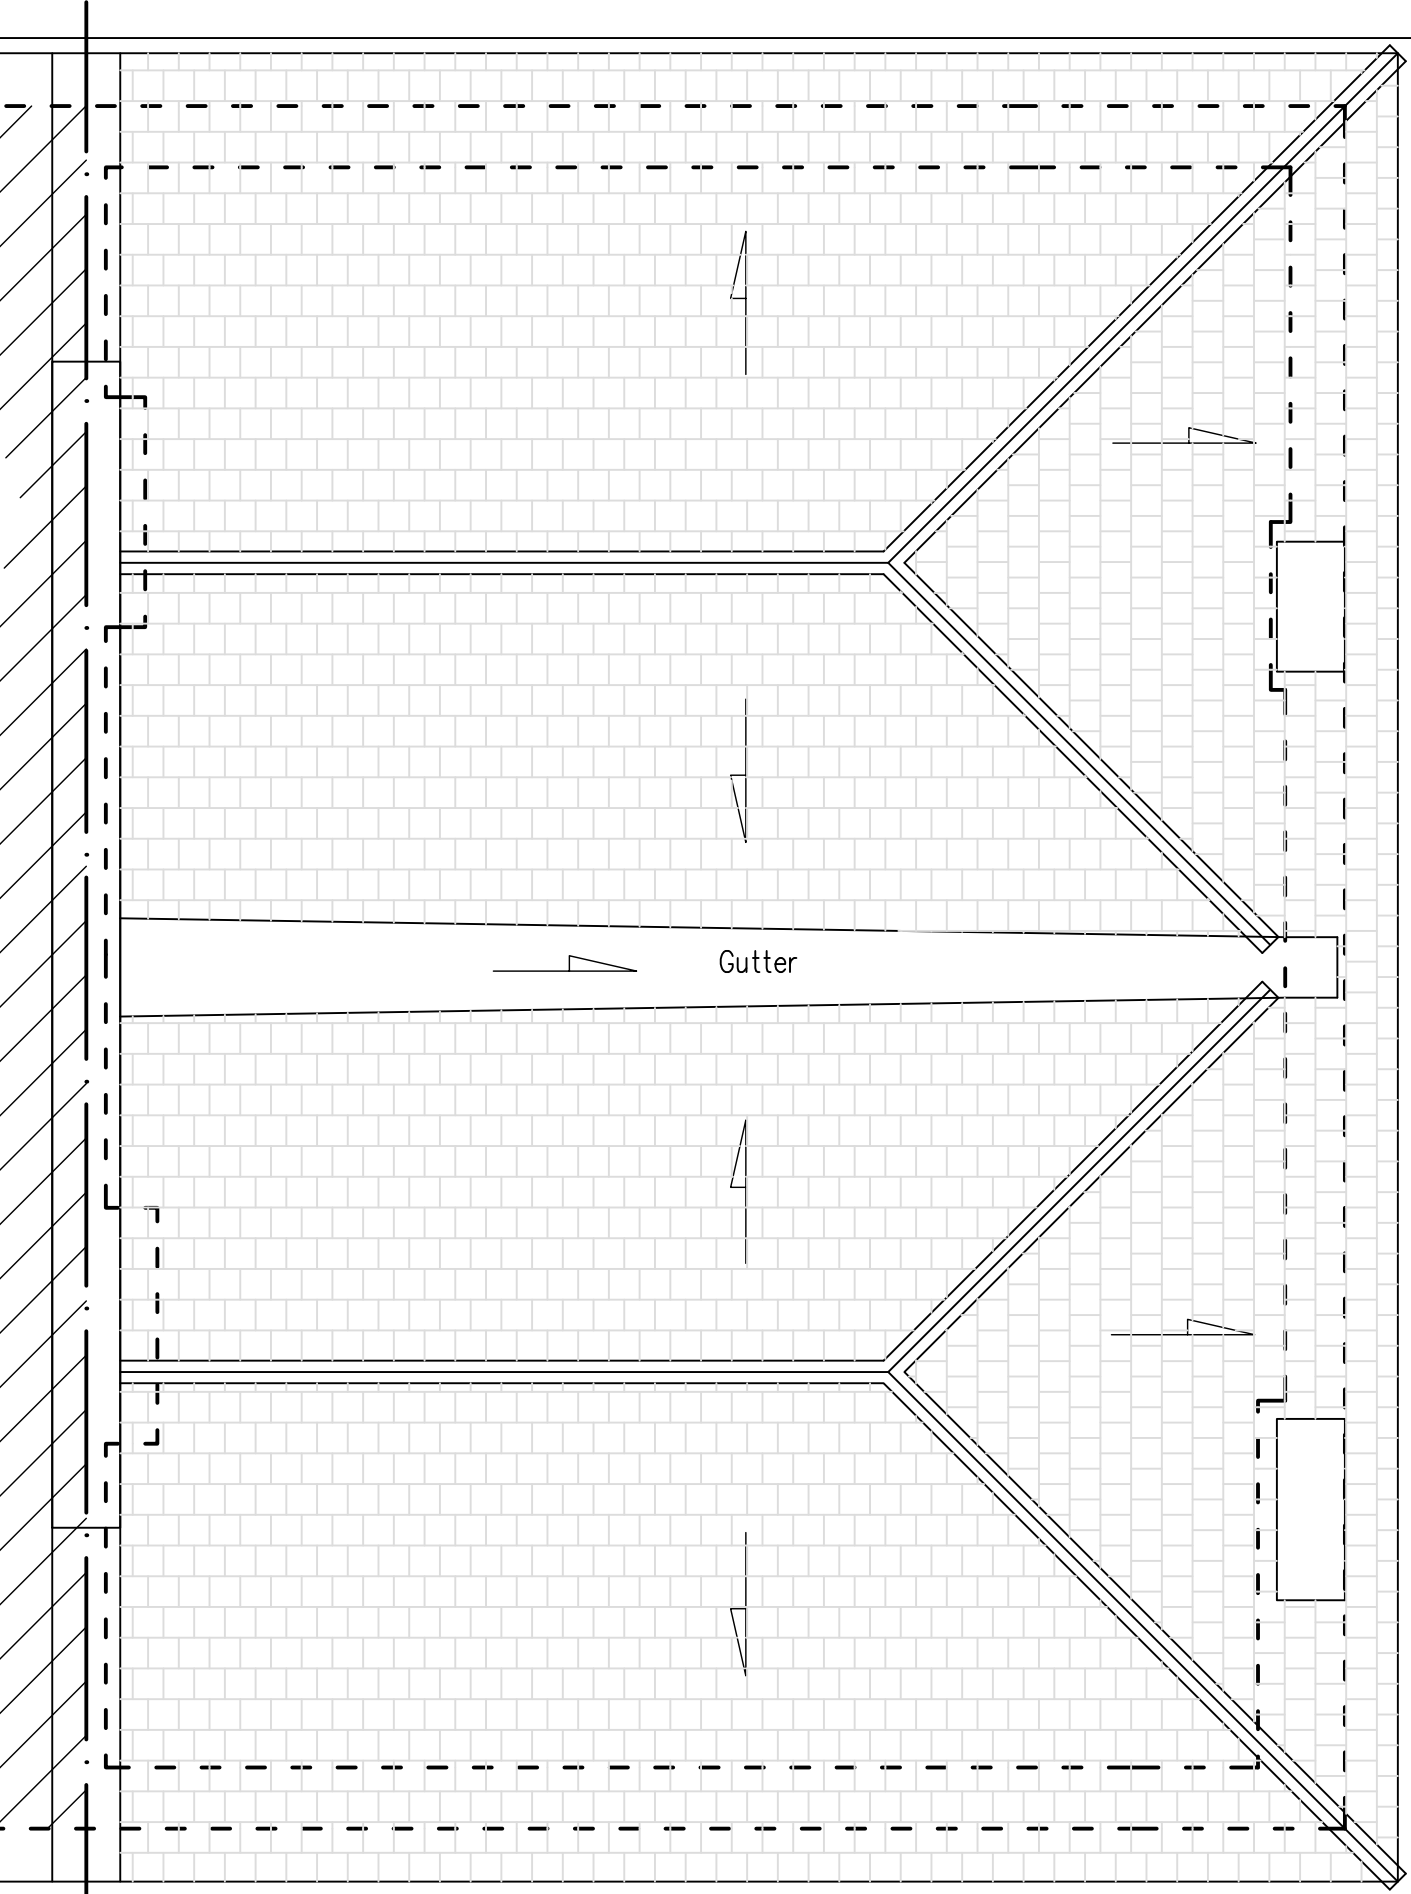


n Hill

Scale bar



ROOF PLAN as PROPOSED

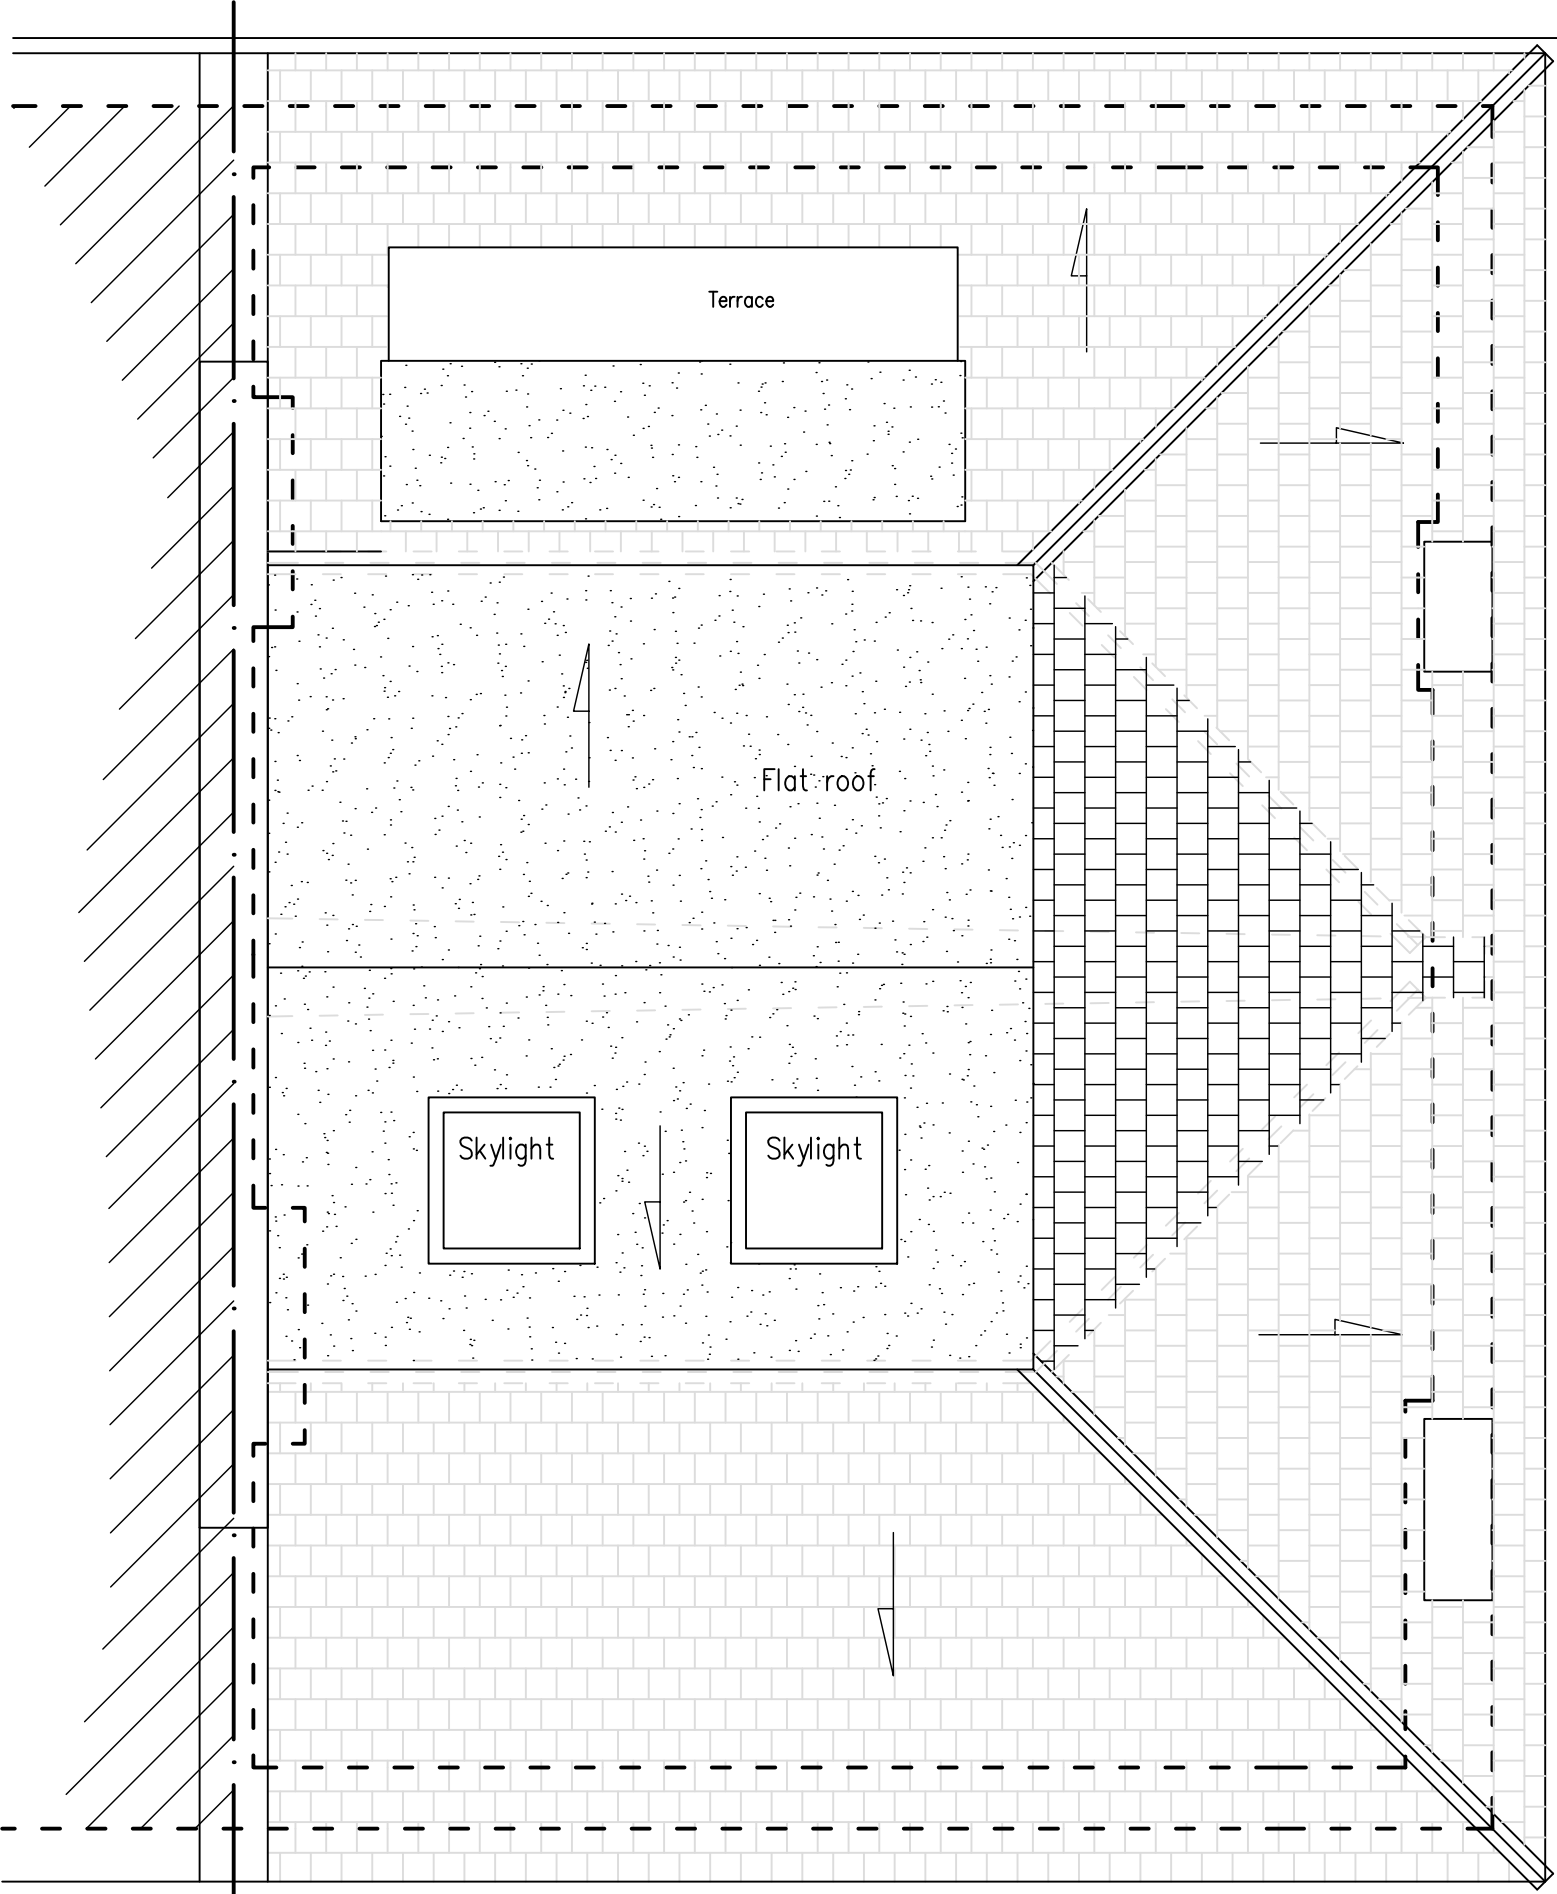

37 Rosslyn Hill

Dariusz Szul 162A High Road London NW10 2PB e-mail: dariuszul73@gmail.com

Proposals		Client		Address	
Loft Conversion				39C Rosslyn Hill, NW3 5UJ	
Title		Dwg no.	Rev.	Scale	Date
Roof Plan as Existing and Proposed		0611-03	C	1:50@A3	June 2023