
 


Tadpole Cottage Front Elevation

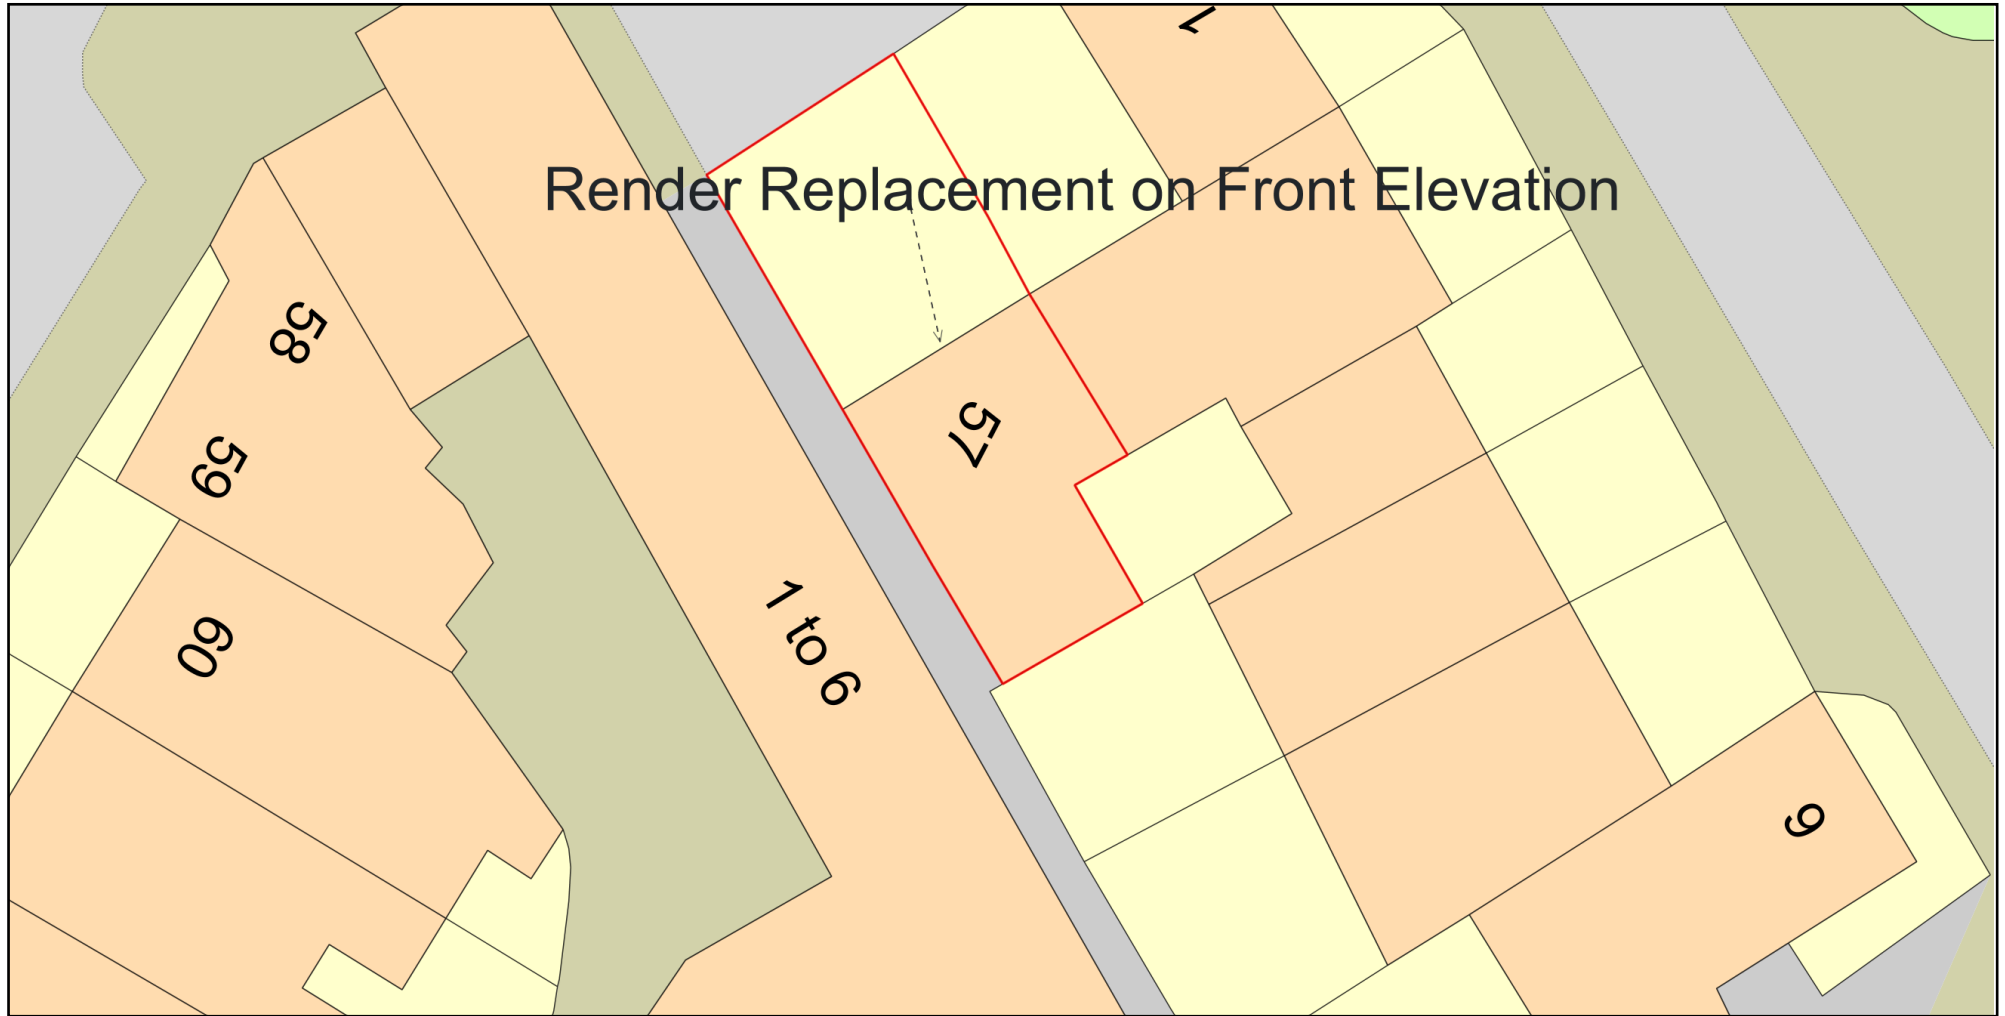

Plan Produced for: Thomas Quoroll

Date Produced: 29 Oct 2023

Plan Reference Number: TQRQM23302183755881

Scale: 1:200 @ A4