


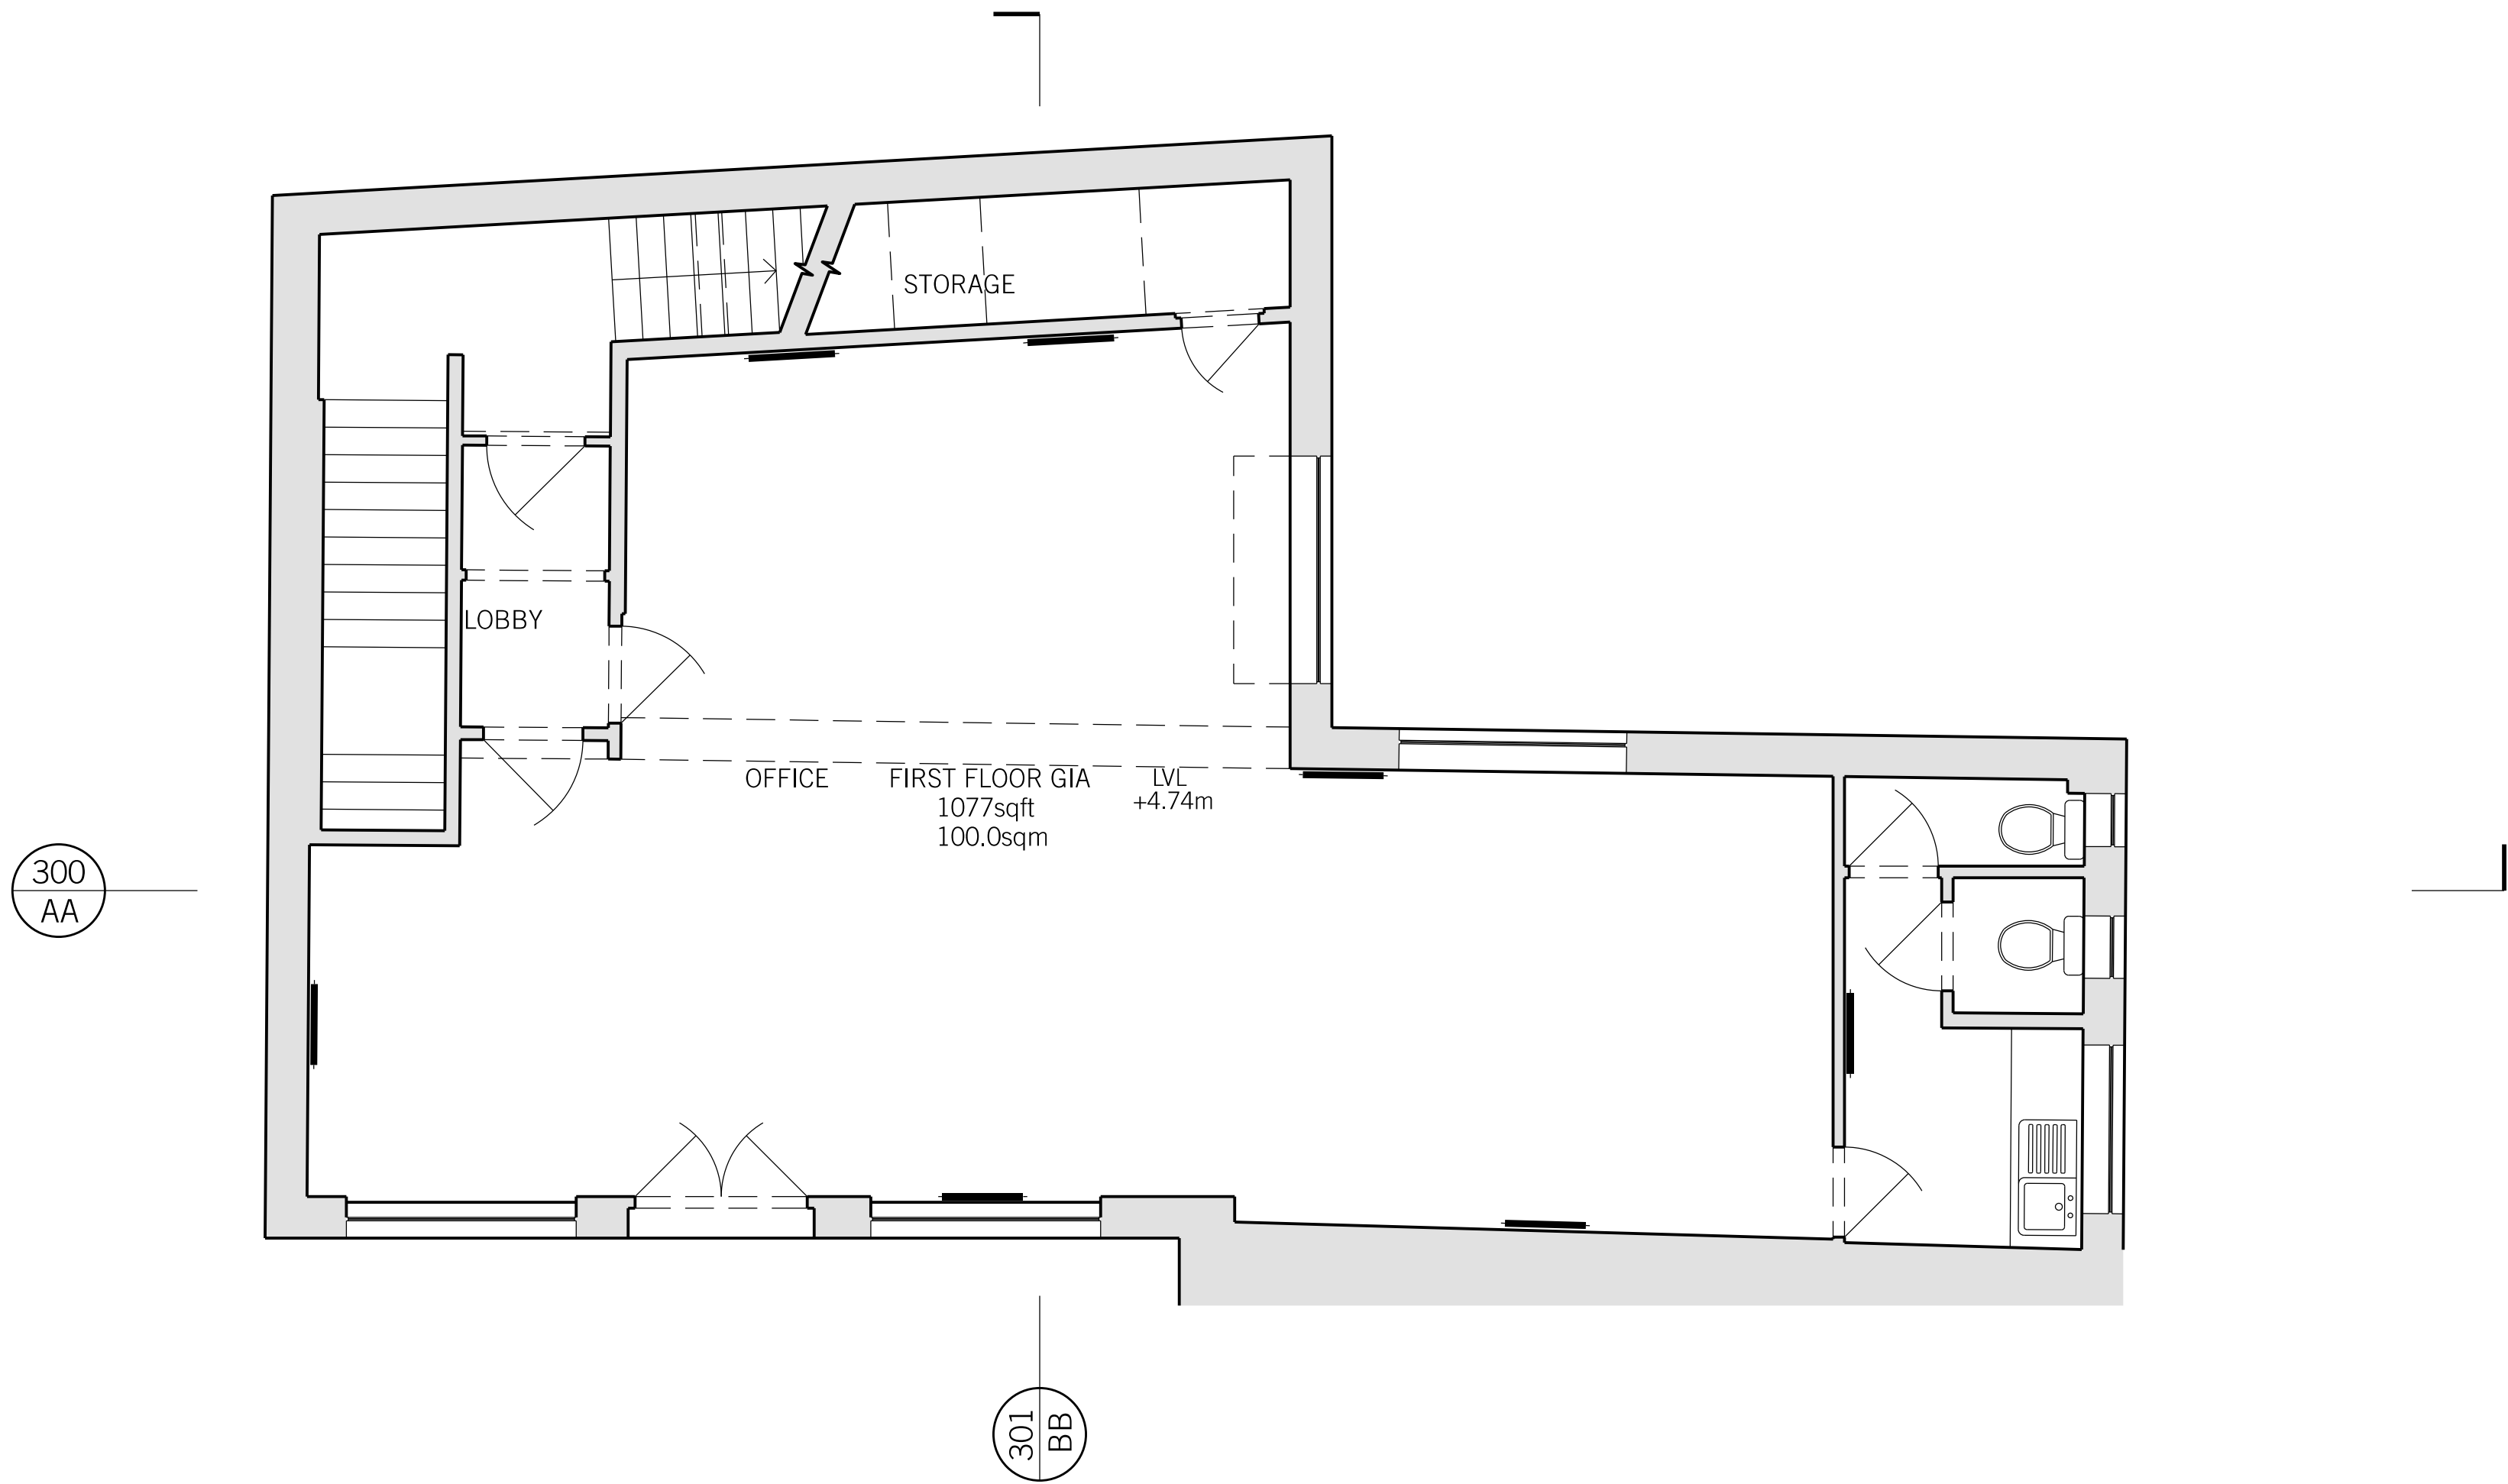

01: EXISTING FIRST FLOOR PLAN
SCALE 1:50

REV.	DATE	REASON FOR ISSUE	CHK. BY
------	------	------------------	------------

NOTE:
- USE FIGURED DIMENSIONS ONLY.
- ALL DIMENSIONS TO BE CHECKED ON-SITE.
- ANY DISCREPANCIES BETWEEN CONSULTANT DRAWINGS TO BE REPORTED TO THE ARCHITECT BEFORE ANY WORK COMMENCES.
- MATTHEW SPRINGETT ASSOCIATES ©

MSA
MATTHEW SPRINGETT ASSOCIATES LIMITED.
MAKE SPACE STUDIOS,
NEWNHAM TERRACE,
LONDON SE1 7DR
T+44 20 7692 5950
WWW.MSALIMITED.COM

CLIENT
CHALFORDS LIMITED

PROJECT
13 TOTTENHAM MEWS,
LONDON W1T 4AQ

TITLE
EXISTING FIRST
FLOOR PLAN

DATE	JOB NO.	DRAWN BY	PURPOSE
29.08.23	183	AT	P
SCALE @ A1	NUMBER	REV.	
1:50	183B-201	-	

