


--- OUTLINE OF APPROVED MANSARD EXTENSION APPLICATION 2022/2735/P

- MATERIALS KEY
- 1. CONCRETE
  - 2. BRICK
  - 3. PAINTED METAL WINDOWS
  - 4. RENDER
  - 5. FELT ROOF

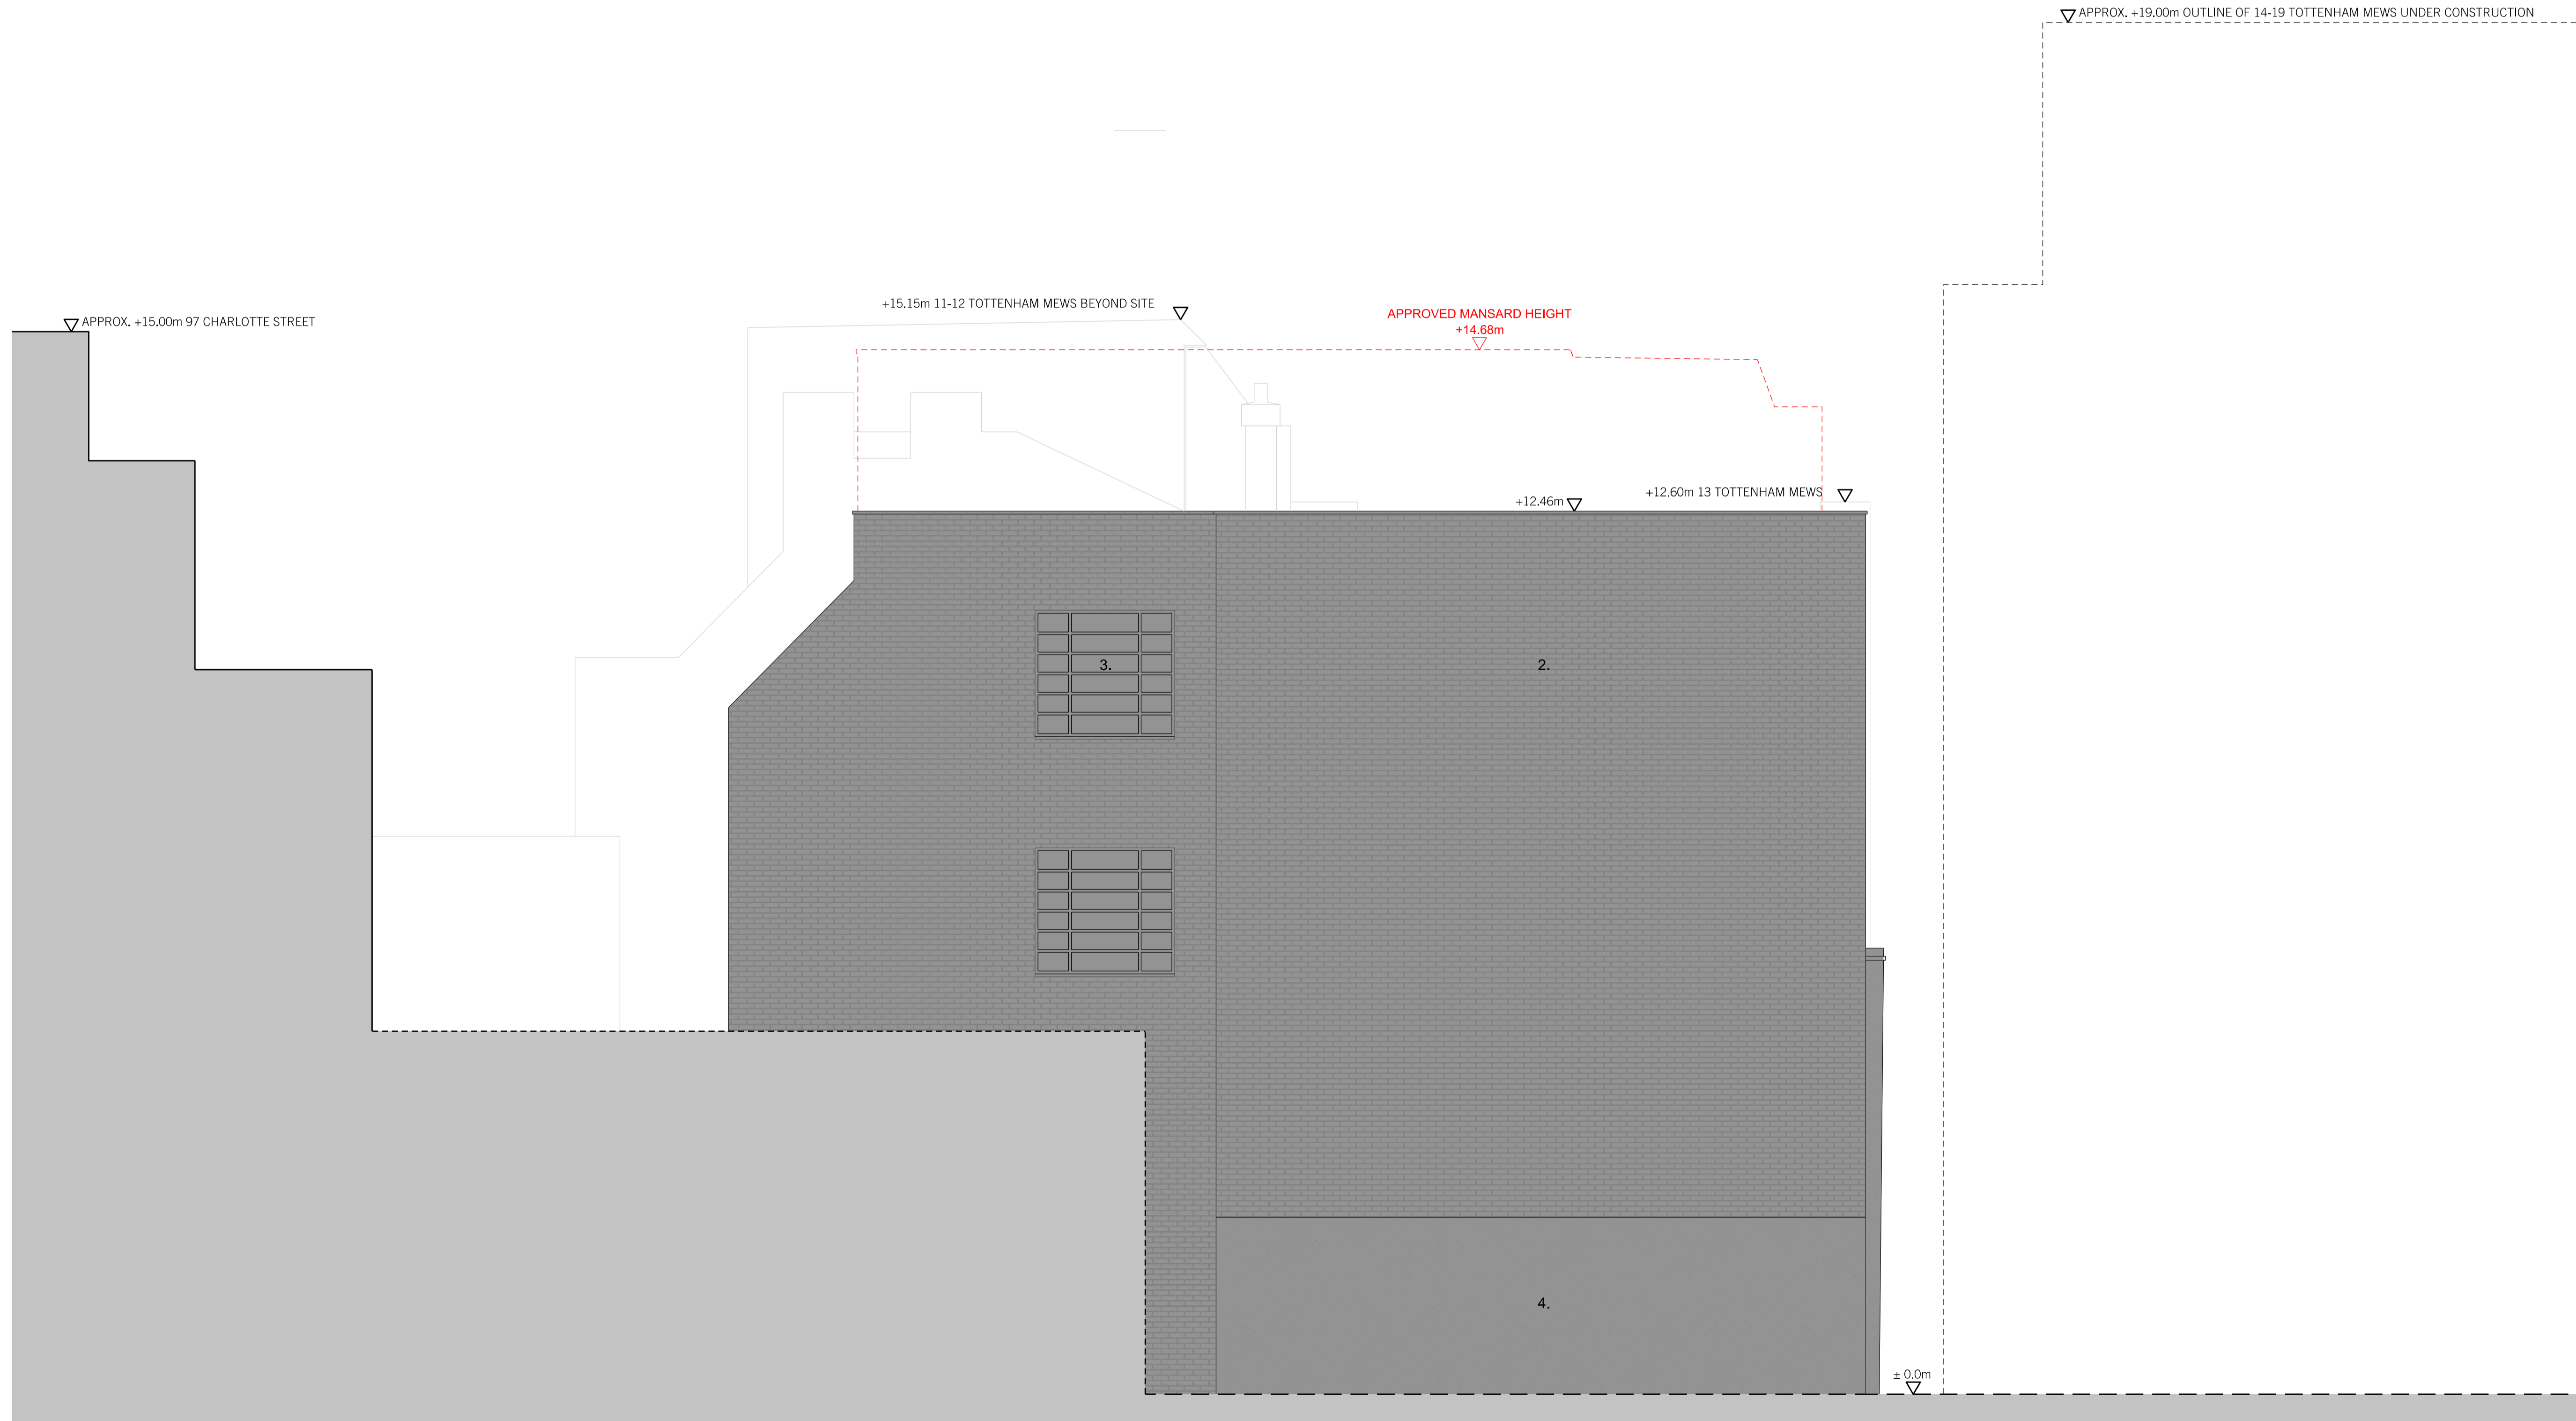

01: EXISTING NORTH ELEVATION  
SCALE 1:50



REV.	DATE	REASON FOR ISSUE	CHK. BY

NOTE:  
 - USE FIGURED DIMENSIONS ONLY.  
 - ALL DIMENSIONS TO BE CHECKED ON-SITE.  
 - ANY DISCREPANCIES BETWEEN CONSULTANT DRAWINGS TO BE REPORTED TO THE ARCHITECT BEFORE ANY WORK COMMENCES.  
 - MATTHEW SPRINGETT ASSOCIATES ©

**MSA**  
 MATTHEW SPRINGETT ASSOCIATES LIMITED.  
 MAKE SPACE STUDIOS,  
 NEWNHAM TERRACE,  
 LONDON SE1 7DR  
 T+44 20 7692 5950  
 WWW.MSALIMITED.COM

CLIENT  
**CHALFORDS LIMITED**

PROJECT  
**13 TOTTENHAM MEWS,  
 LONDON W1T 4AQ**

TITLE  
**EXISTING NORTH  
 ELEVATION**

DATE	JOB NO.	DRAWN BY	PURPOSE
29.08.23	183	AT	P
SCALE @ A1	NUMBER	REV.	
1:50	183B-402	-	