



EXISTING BUILDING
FLOOR PLANS SHOWING CURRENT SUI GENERIS USE

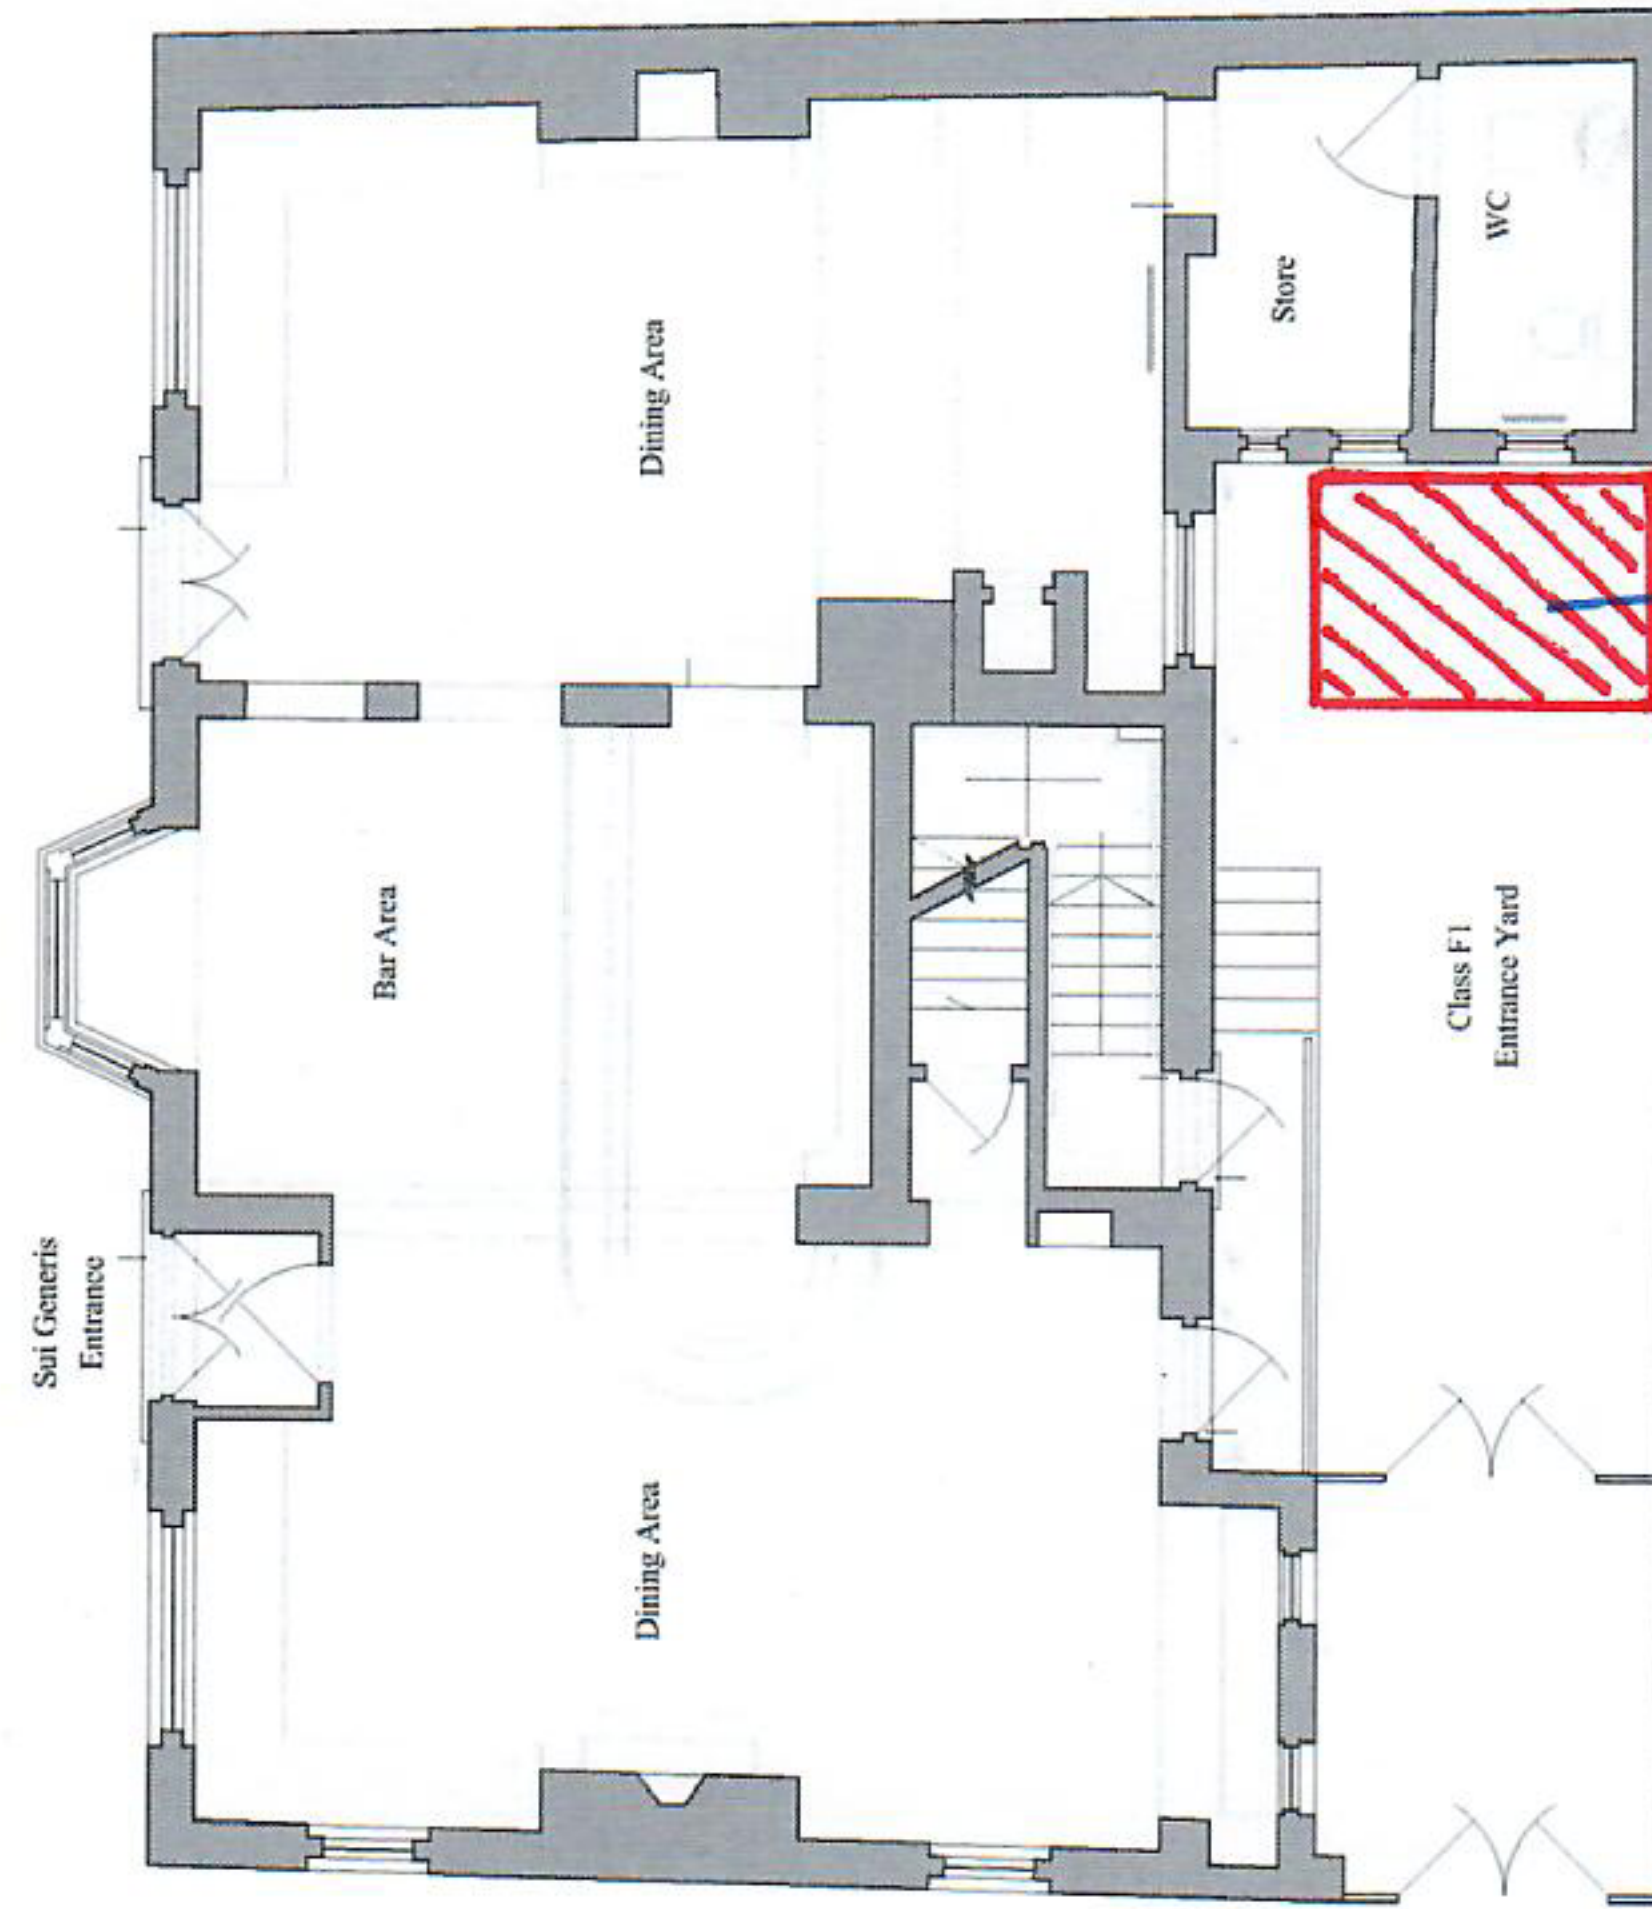

LOCATION OF
5x BIKE STORAGE

GROUND FLOOR PLAN. DRAWING no. 1000. 1:100@A3

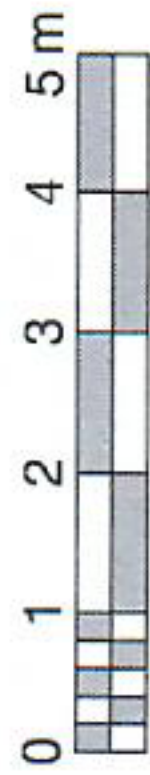

THE OLD WHITE BEAR, WELL ROAD, LONDON, NW3 1LJ