


GENERAL NOTES:
This drawing is copyright of KSR architects. This drawing must be read in conjunction with the Designer's Risk Assessment, specification and all other relevant documentation and drawings. KSR architects accept no liability for any expense, loss or damage of whatsoever nature and however arising from any variation made to this drawing or in the execution of the work to which it relates which has not been referred to them and their approval obtained. Areas are based on unchecked survey and are approximate only. Do not scale from this drawing or the digital data, only figured dimensions are to be used. Refer to linear scale for guidance. Check all dimensions on site prior to carrying out any works and advise any discrepancy

Planning

A NMA 15.06.23 PBR

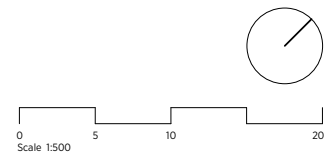


KSRARCHITECTS
KSR Architects LLP
14 Greenland Street
London NW1 0ND
mail@ksrarchitects.com
t: +44 (0)20 7692 5000
www.ksrarchitects.com

69 Avenue Road
Site Location Plan

Date: 01/31/20	Status: Planning
Scale: 1: 500 @ A3	© KSR Architects
Project Ref: 18030	Drawing No: P001
	Revision: A

General Notes
This drawing is copyright of KSR architects. This drawing must be read in conjunction with the Designer's Risk Assessment, specification and all other relevant documentation and drawings.
KSR architects accept no liability for any expense, loss or damage of whatsoever nature and however arising from any variation made to this drawing or in the execution of the work to which it relates which has not been referred to them and their approval obtained.
Areas are based on un-checked survey and are approximate only. Do not scale from this drawing or the digital data, only figured dimensions are to be used. Refer to linear scale for guidance.
Check all dimensions on site prior to carrying out any works and advise any discrepancy.

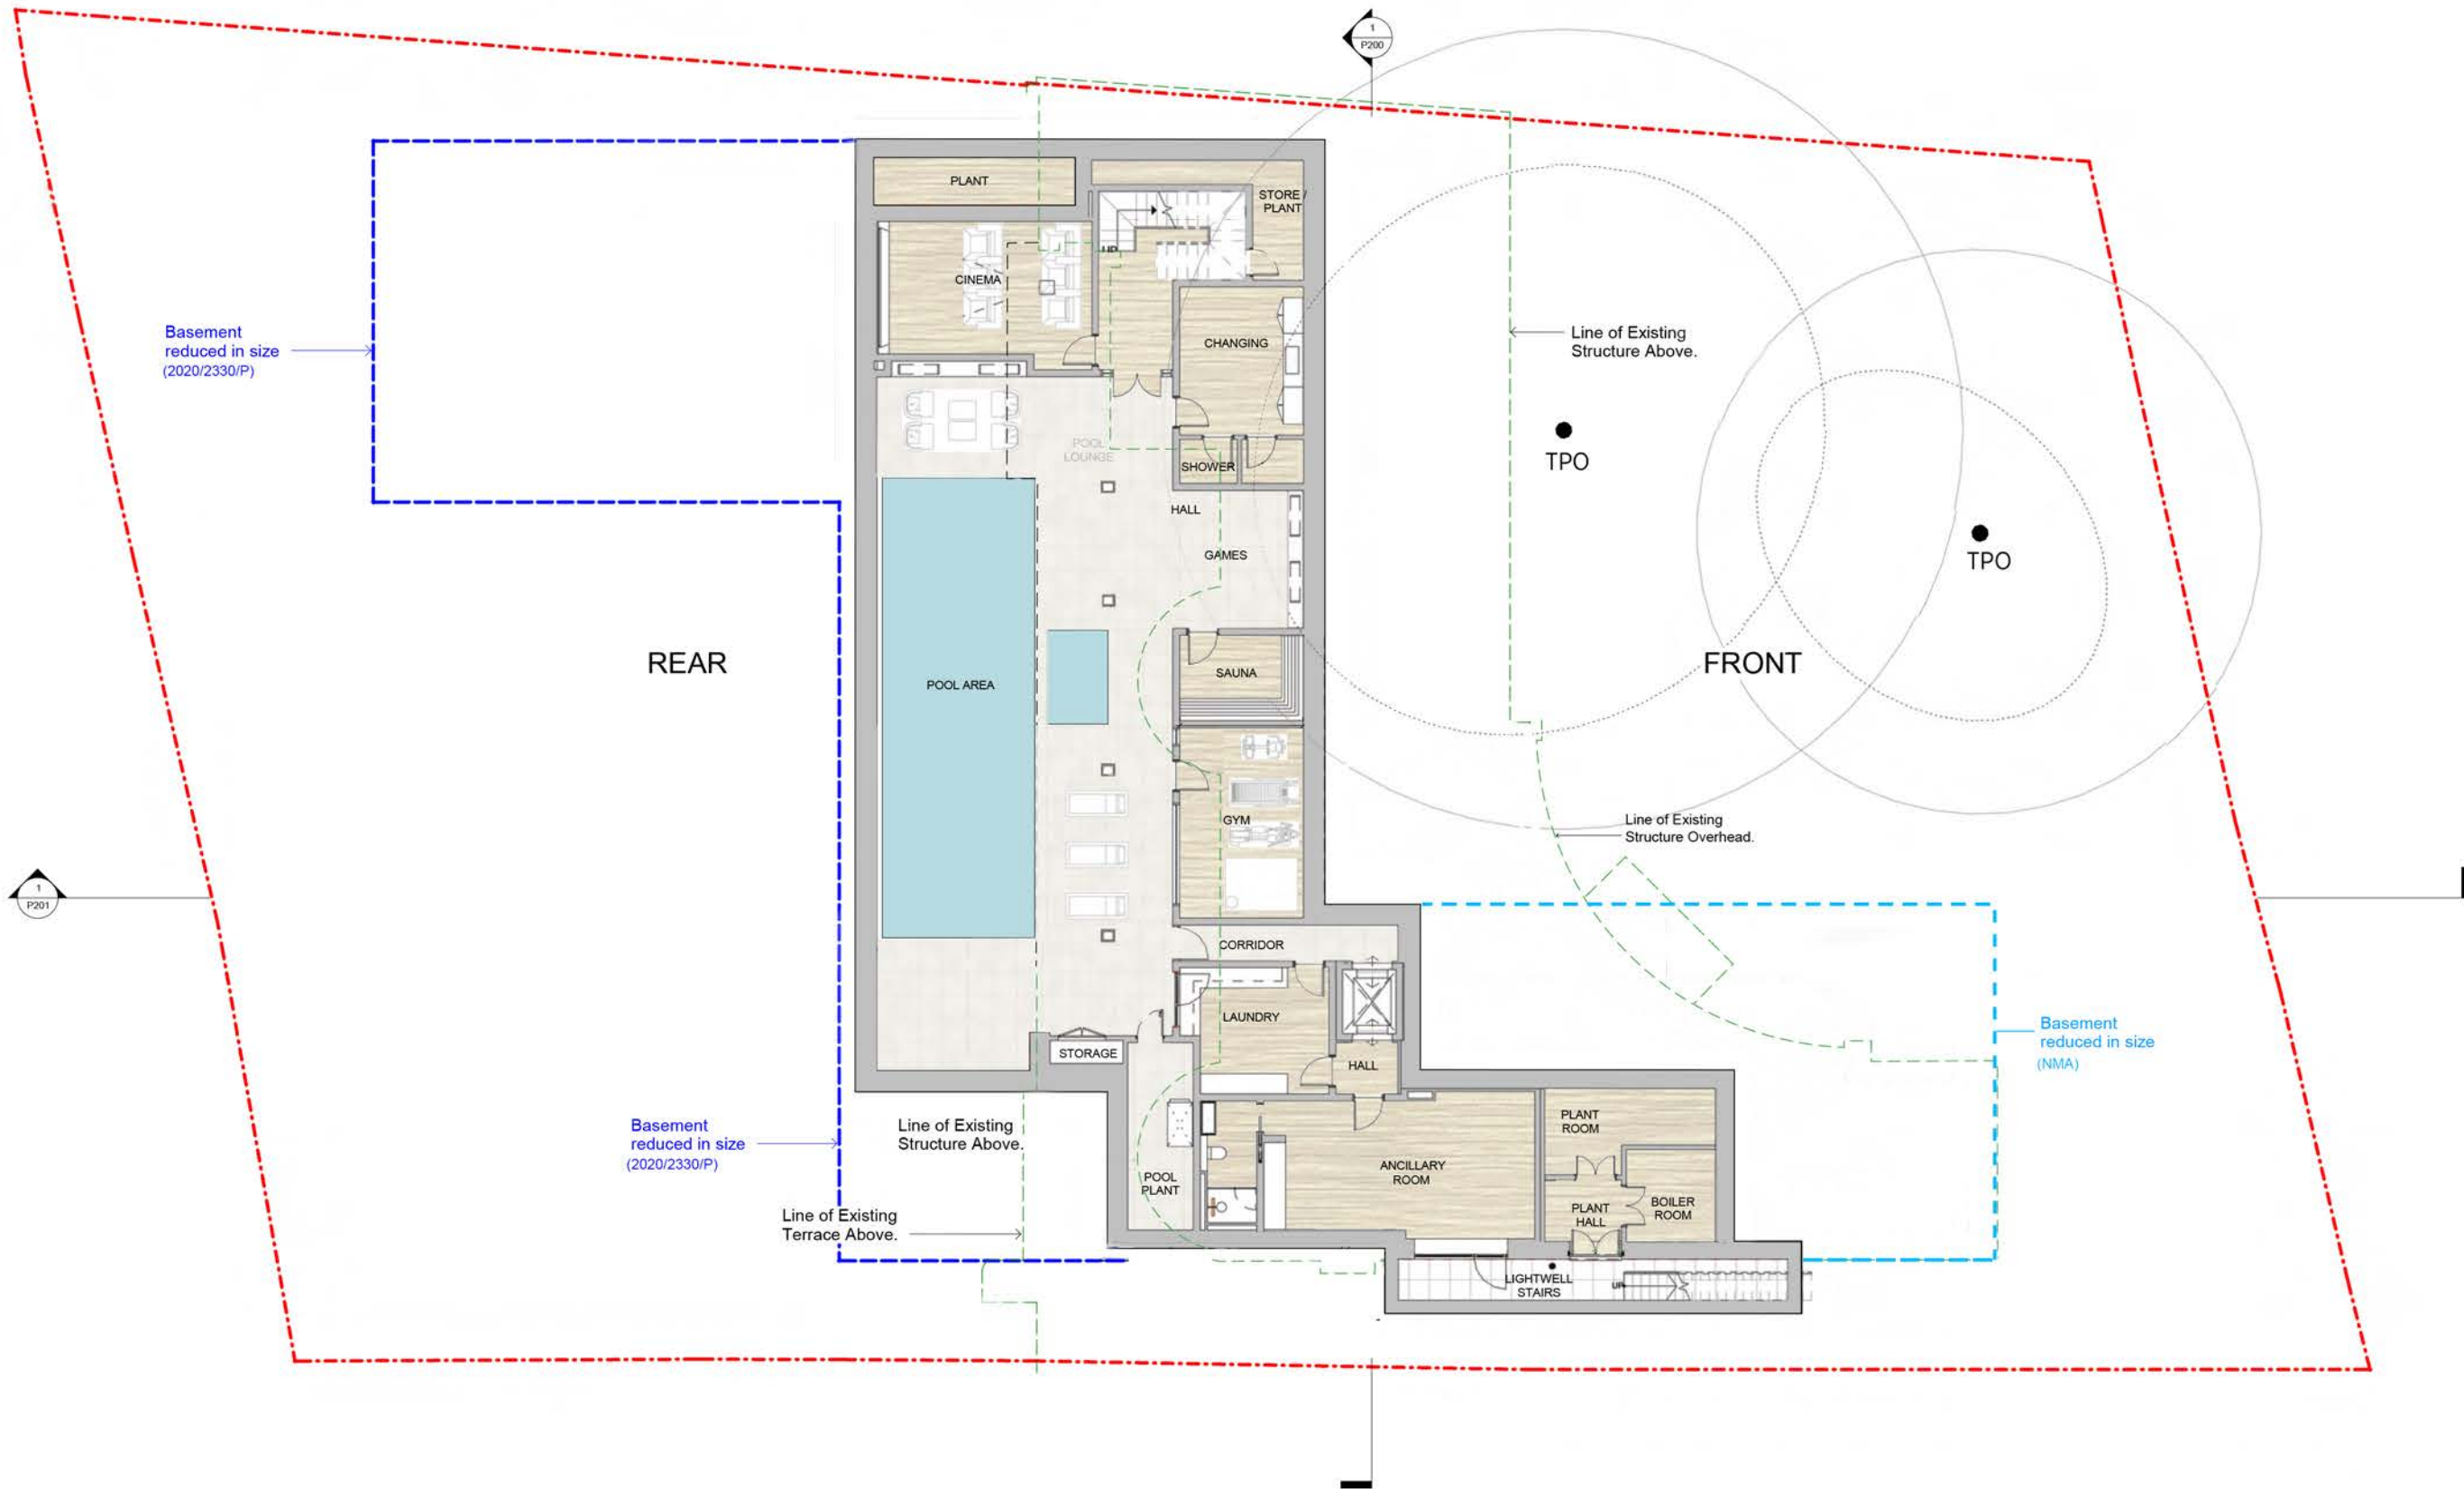

Rev	Description	Date	By
A	NMA	15.06.23	PBR

Status: Planning

Key Plan:

KSR ARCHITECTS & INTERIOR DESIGNERS
KSR architects LLP
14 Greenland Street
London W4H 1SD
t: +44 (0)20 7692 5000
www.ksrarchitects.com

Project:

69 Avenue Road

Drawing Title:

Basement

Date of first issue: 31/01/20

Scale: 1:100 @A1 / 1:200 @A3

Drawn By: MF

Checked By: DC

© KSR Architects

Drawing No: 18030-P090

Rev: A

Scale 1:100 @A1
0 1 2 4 8m

General Notes
This drawing is copyright of KSR architects. This drawing must be read in conjunction with the Designer's Risk Assessment, specification and all other relevant documentation and drawings.
KSR architects accept no liability for any expense, loss or damage of whatsoever nature and however arising from any variation made to this drawing or in the execution of the work to which it relates which has not been referred to them and their approval obtained.
Areas are based on uncheckered survey and are approximate only. Do not scale from this drawing or the digital data, only figured dimensions are to be used. Refer to linear scale for guidance.
Check all dimensions on site prior to carrying out any works and advise any discrepancy.



B	NMA	15.06.23	PBR
A	FRA notes added	30.11.20	DC
Rev	Discipline	Date	By
Status			

Planning

Key Plan:

KSR ARCHITECTS & INTERIOR DESIGNERS
KSR architects LLP
14 Greenland Street
London W1M 0ND
t: +44 (0)20 7680 5000
www.ksararchitects.com

Project:

69 Avenue Road

Drawing Title:

Ground Floor Plan

Date of first issue:

Scale

31/01/20

1:100 @A1 / 1:200 @A3

Drawn By:

Checked By:

MF

DC

© KSR Architects

Drawing No:

Rev:

18030-P100

B

General Notes
This drawing is copyright of KSR architects. This drawing must be read in conjunction with the Designer's Risk Assessment, specification and all other relevant documentation and drawings.
KSR architects accept no liability for any expense, loss or damage of whatsoever nature and however arising from any variation made to this drawing or in the execution of the work to which it relates which has not been referred to them and their approval obtained.
Areas are based on un-checked survey and are approximate only. Do not scale from this drawing or the digital data, only figured dimensions are to be used. Refer to these scales for guidance.
Check all dimensions on site prior to carrying out any works and advise any discrepancy.



A	NMA	15.06.23	PBR
Rev	Description	Date	By
Status			

Planning

Key Plan:

KSR ARCHITECTS & INTERIOR DESIGNERS
KSR architects LLP
14 Greenland Street
London W4H 1SD
t: +44 (0)20 7692 5000
www.ksrarchitects.com

Project:

69 Avenue Road

Drawing Title:


First Floor

Date of first issue: 31/01/20
Scale: 1:100 @A1 / 1:200 @A3

Drawn By: MF
Checked By: DC
© KSR Architects

Drawing No: 18030-P110
Rev: A

General Notes
This drawing is copyright of KSR architects. This drawing must be read in conjunction with the Designer's Risk Assessment, specification and all other relevant documentation and drawings.
KSR architects accept no liability for any expense, loss or damage of whatsoever nature and however arising from any variation made to this drawing or in the execution of the work to which it relates which has not been referred to them and their approval obtained.
Notes are based on un-checked survey and are approximate only. Do not scale from this drawing or the digital data, only figured dimensions are to be used. Refer to linear scale for guidance.
Check all dimensions on site prior to carrying out any works and advise any discrepancy.

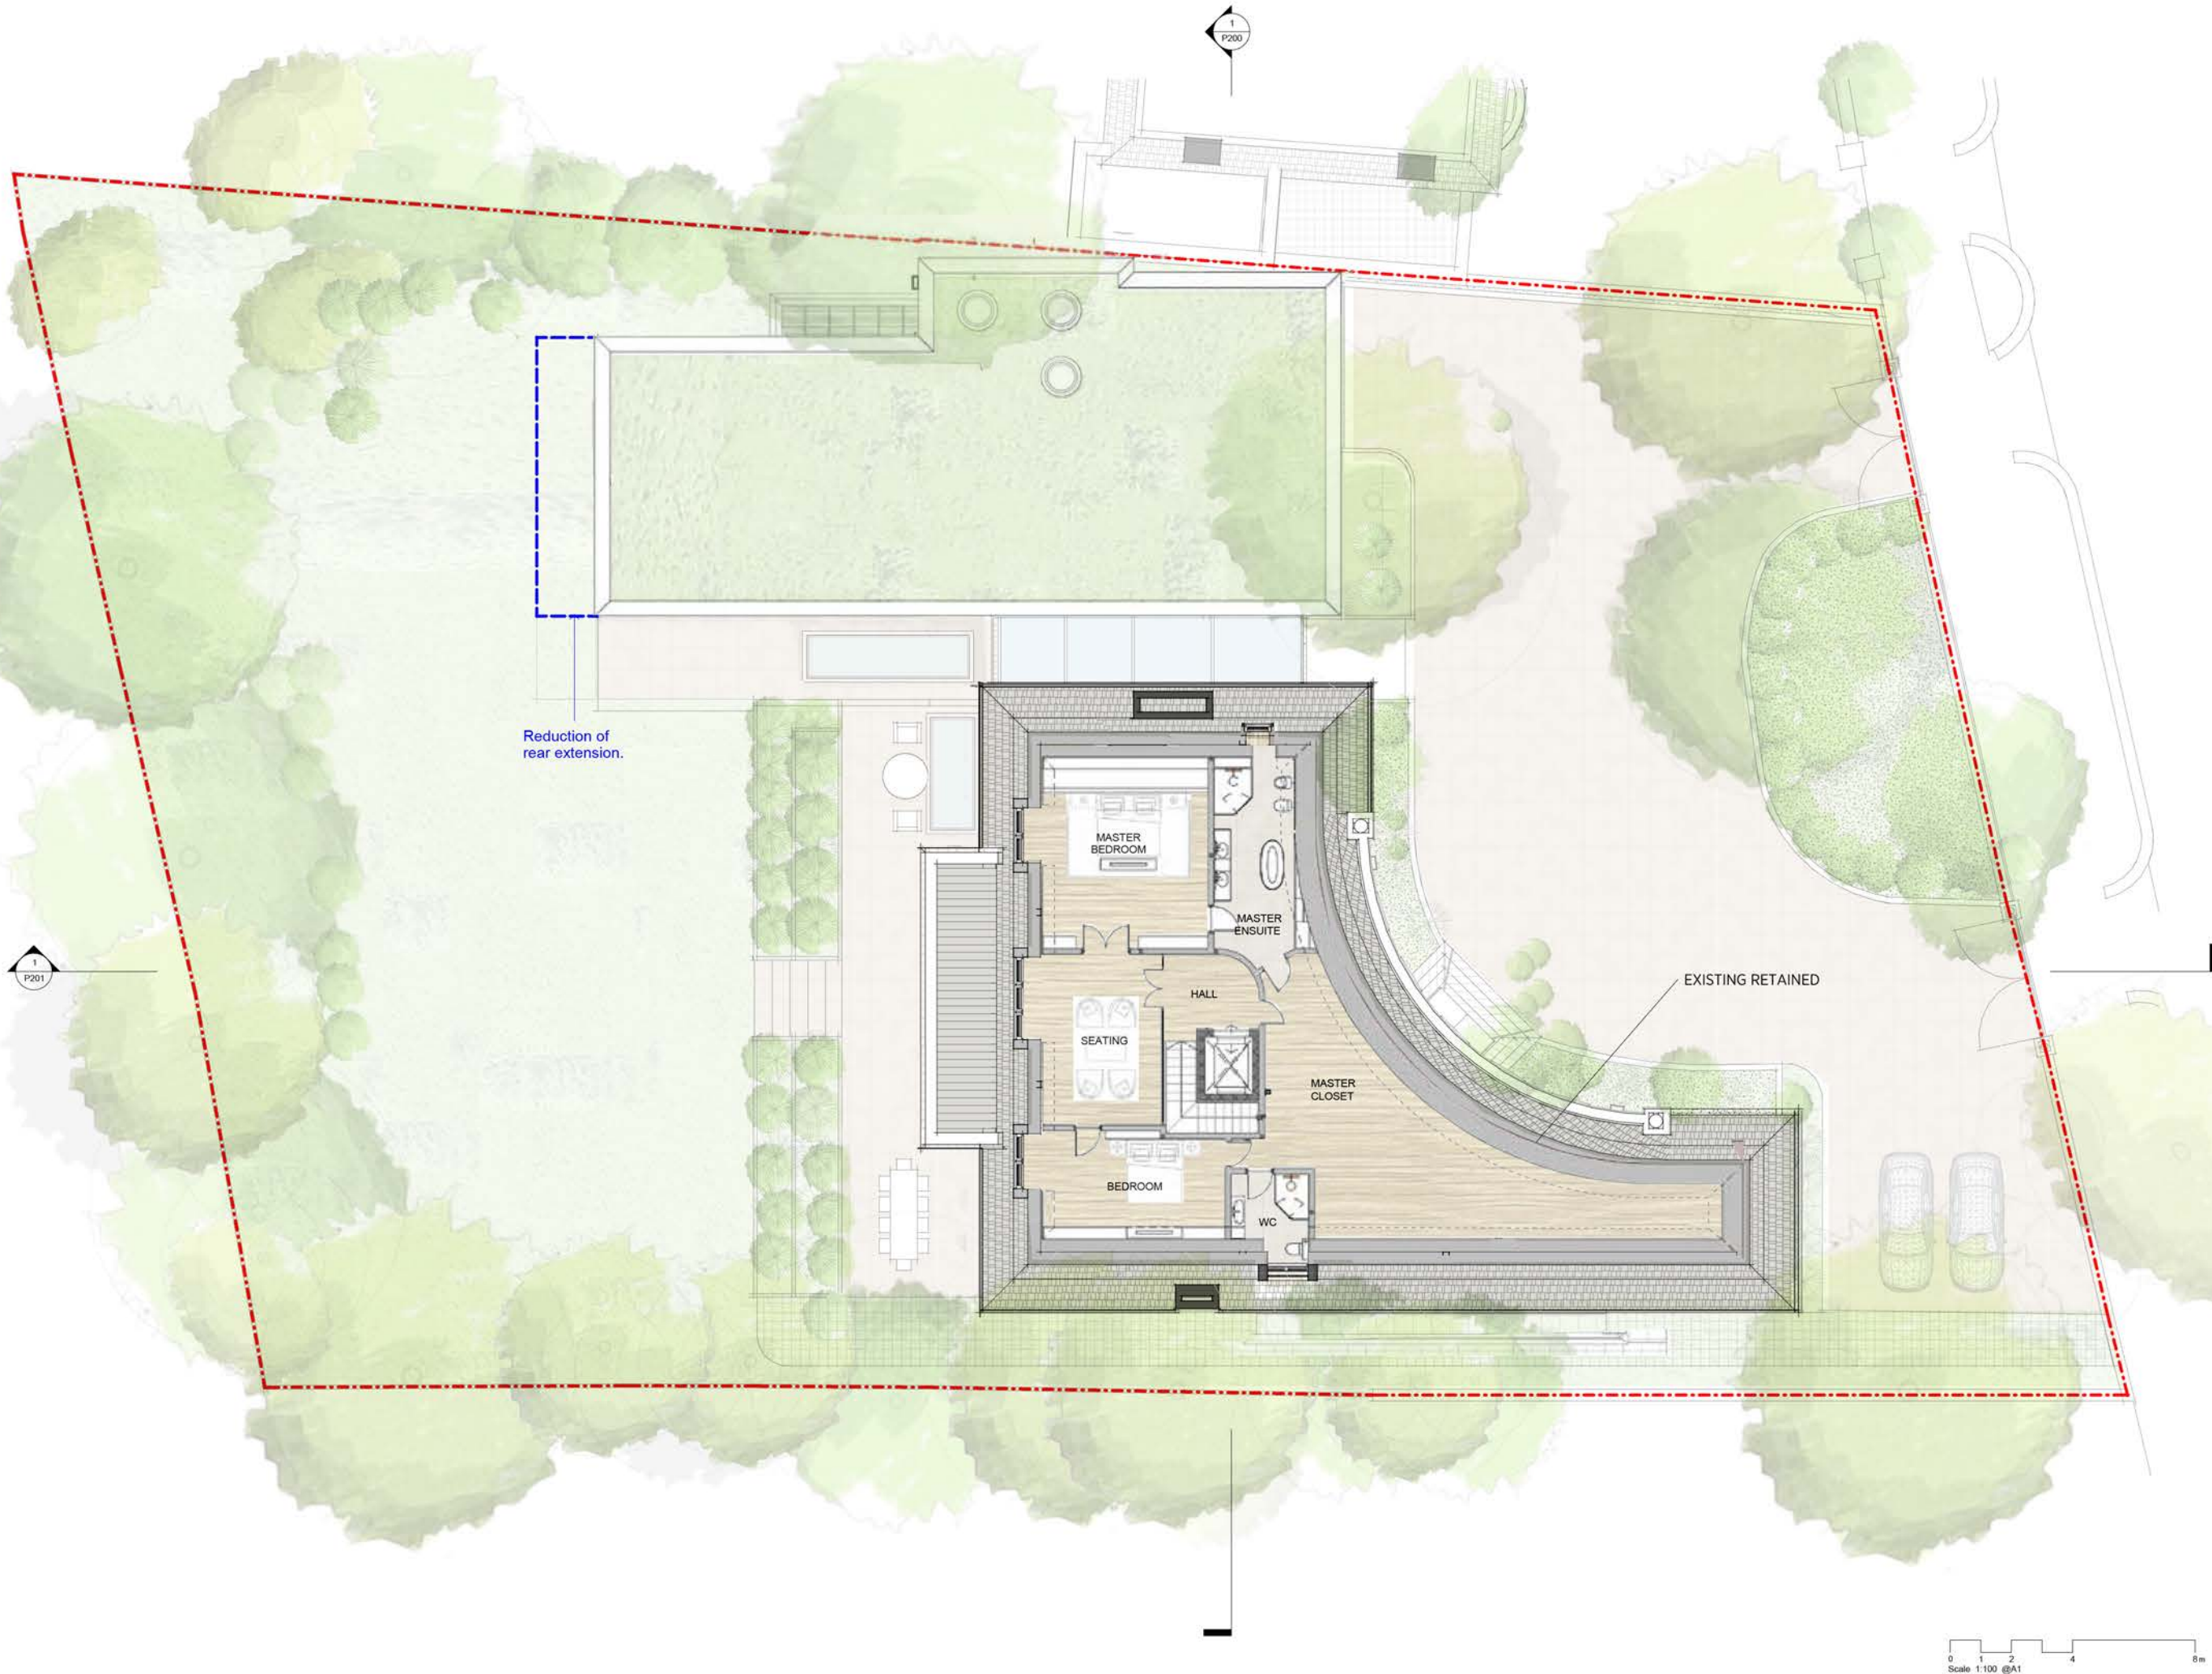

A	NMA	15.06.23	PBR
Rev	Description	Date	By
Status			

Planning

Key Plan:

KSR ARCHITECTS & INTERIOR DESIGNERS
KSR architects LLP
14 Greenland Street
London W41 1SD
t: +44 (0)20 7682 5000
www.ksrarchitects.com

Project:

69 Avenue Road

Drawing Title:


Second Floor

Date of first issue: 31/01/20
Scale: 1:100 @A1 / 1:200 @A3

Drawn By: MF
Checked By: DC
© KSR Architects

Drawing No: 18030-P120
Rev: A

General Notes
This drawing is copyright of KSR architects. This drawing must be read in conjunction with the Designer's Risk Assessment, specification and all other relevant documentation and drawings.
KSR architects accept no liability for any expense, loss or damage of whatever nature and however arising from any variation made to this drawing or in the execution of the work to which it relates which has not been referred to them and their approval obtained.
Areas are based on uncheckered survey and are approximate only. Do not scale from this drawing or the digital data, only figured dimensions are to be used. Refer to lower scale for guidance.
Check all dimensions on site prior to carrying out any works and advise any discrepancy.

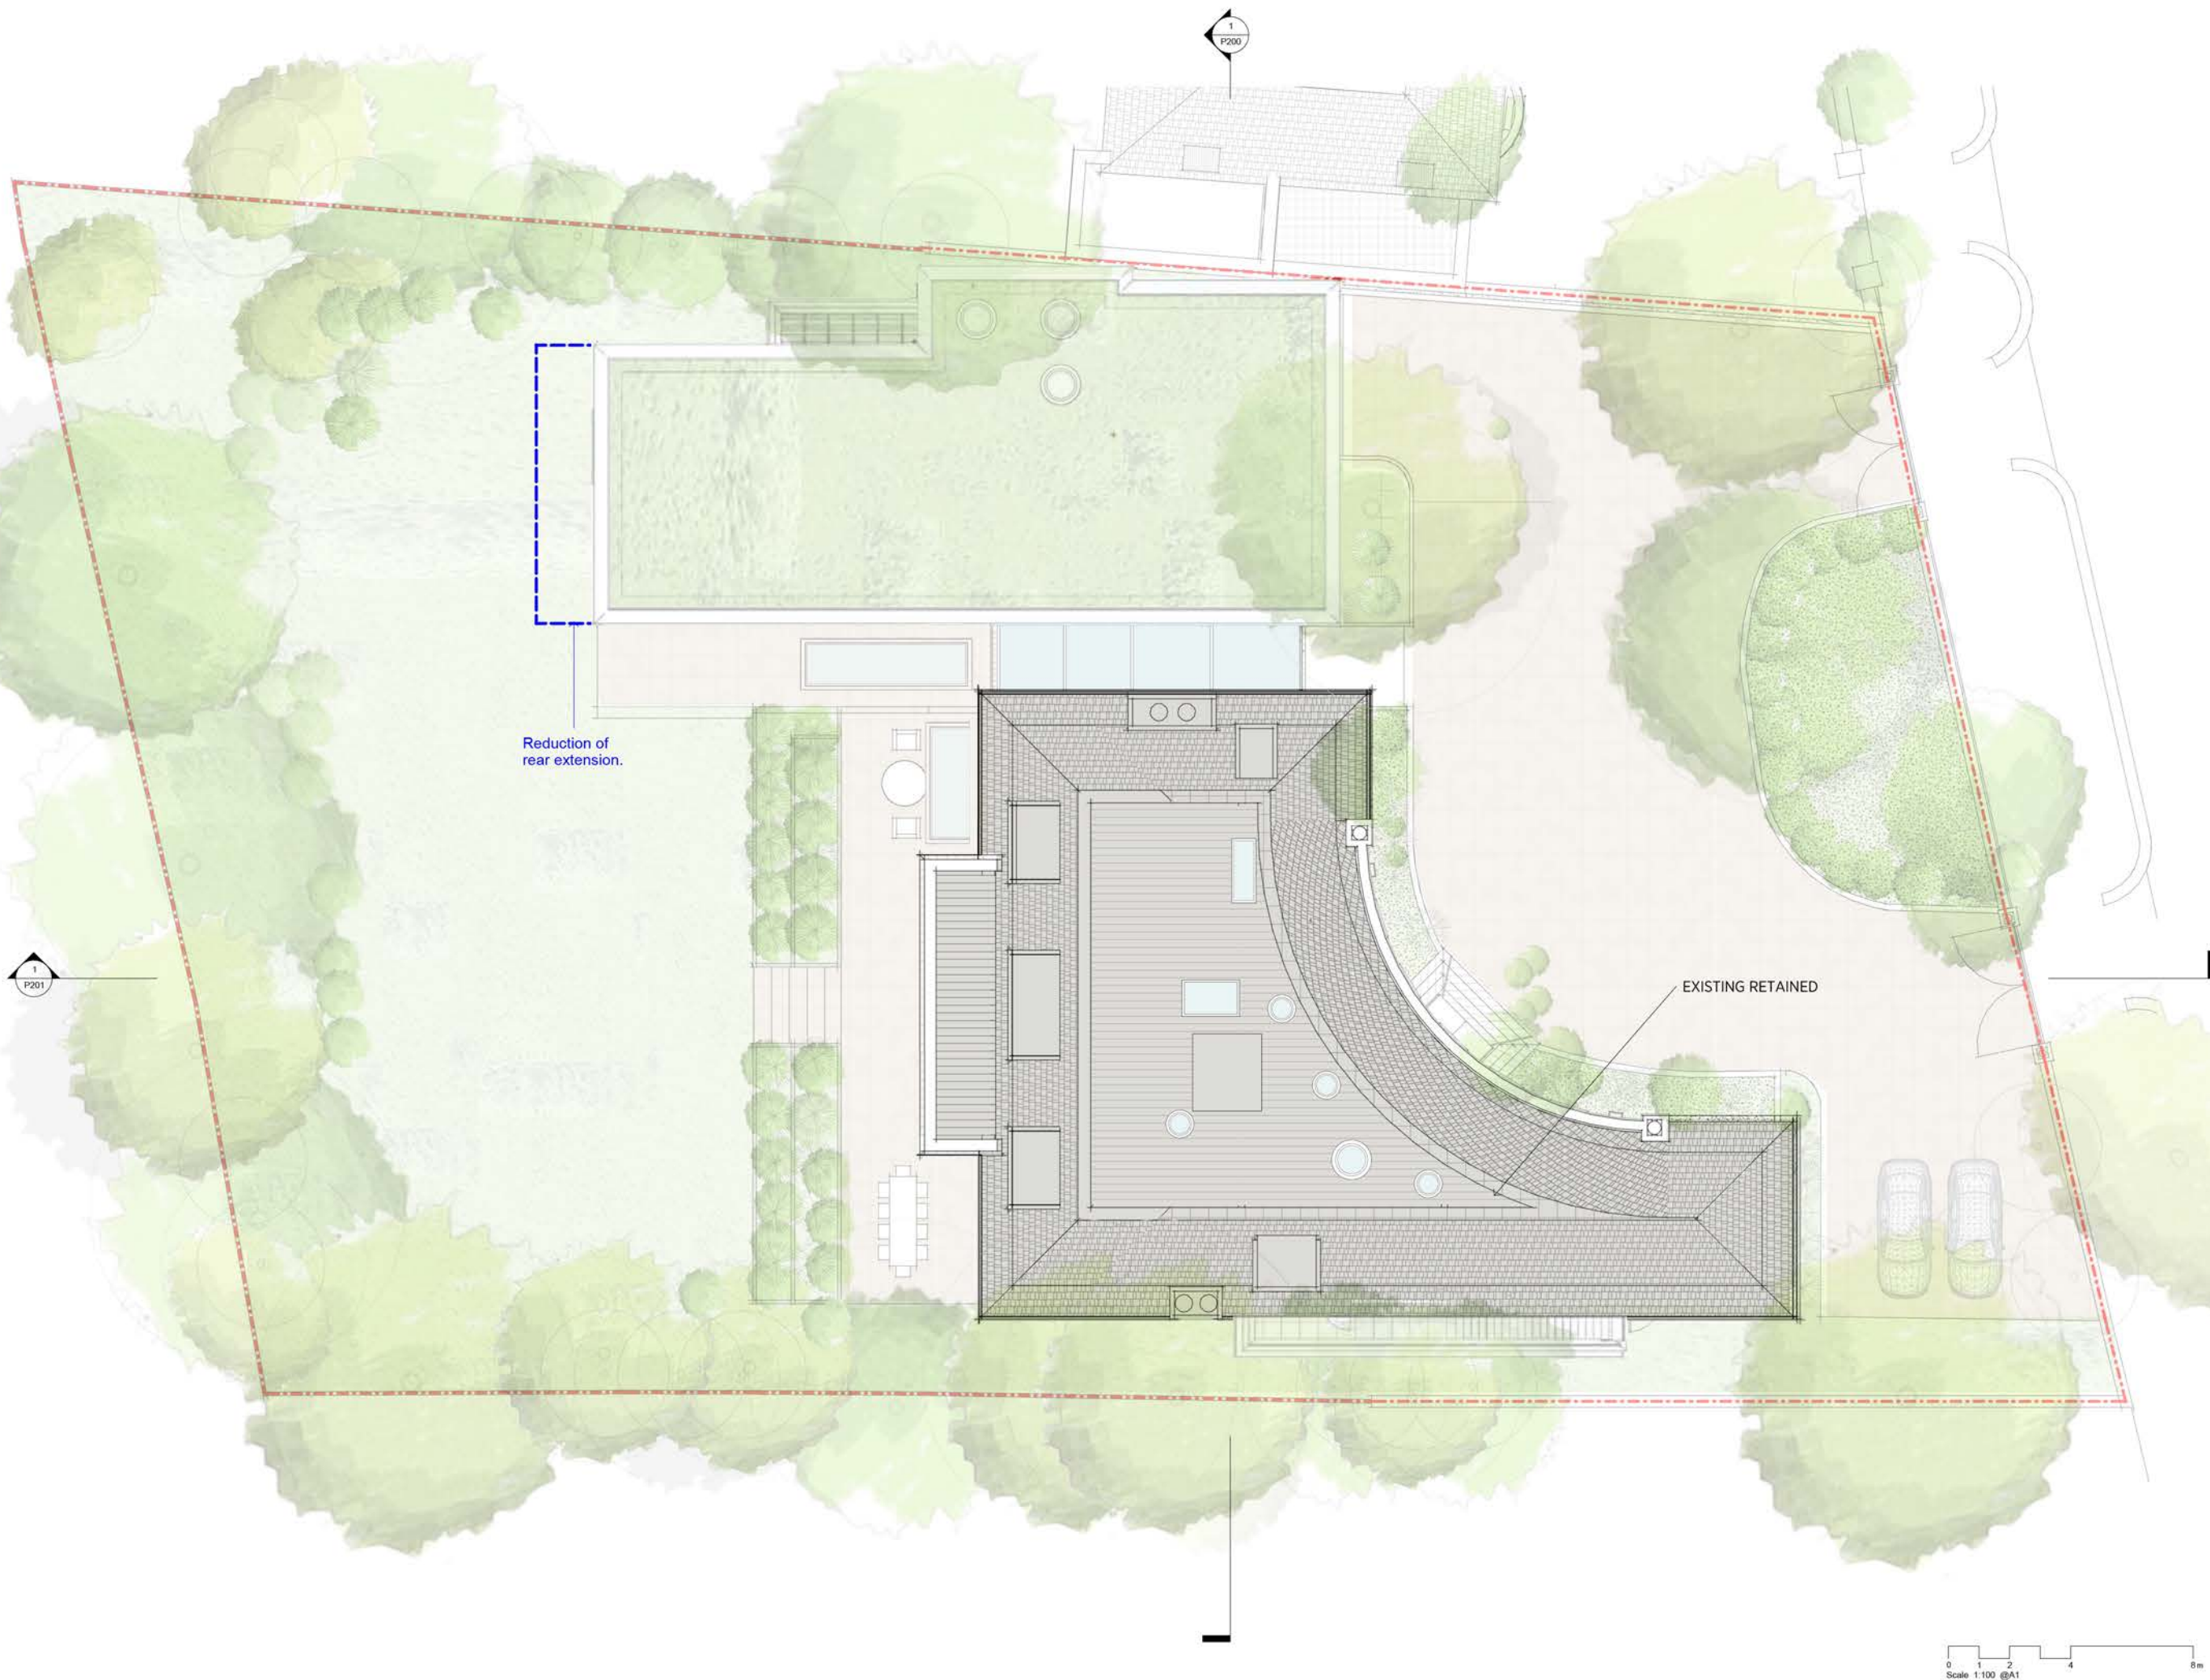

A	NMA	15.06.23	PBR
Rev	Description	Date	By
Status			

Planning

Key Plan:



KSR ARCHITECTS & INTERIOR DESIGNERS
KSR architects LLP
14 Greenland Street
London W41 1SD
t: +44 (0)20 7692 5000
www.ksrarchitects.com

Project:

69 Avenue Road

Drawing Title:

Roof Plan

Date of first issue: 31/01/20
Scale: 1:100 @A1 / 1:50 @A3

Drawn By: MF
Checked By: DC
© KSR Architects

Drawing No: 18030-P130
Rev: A