



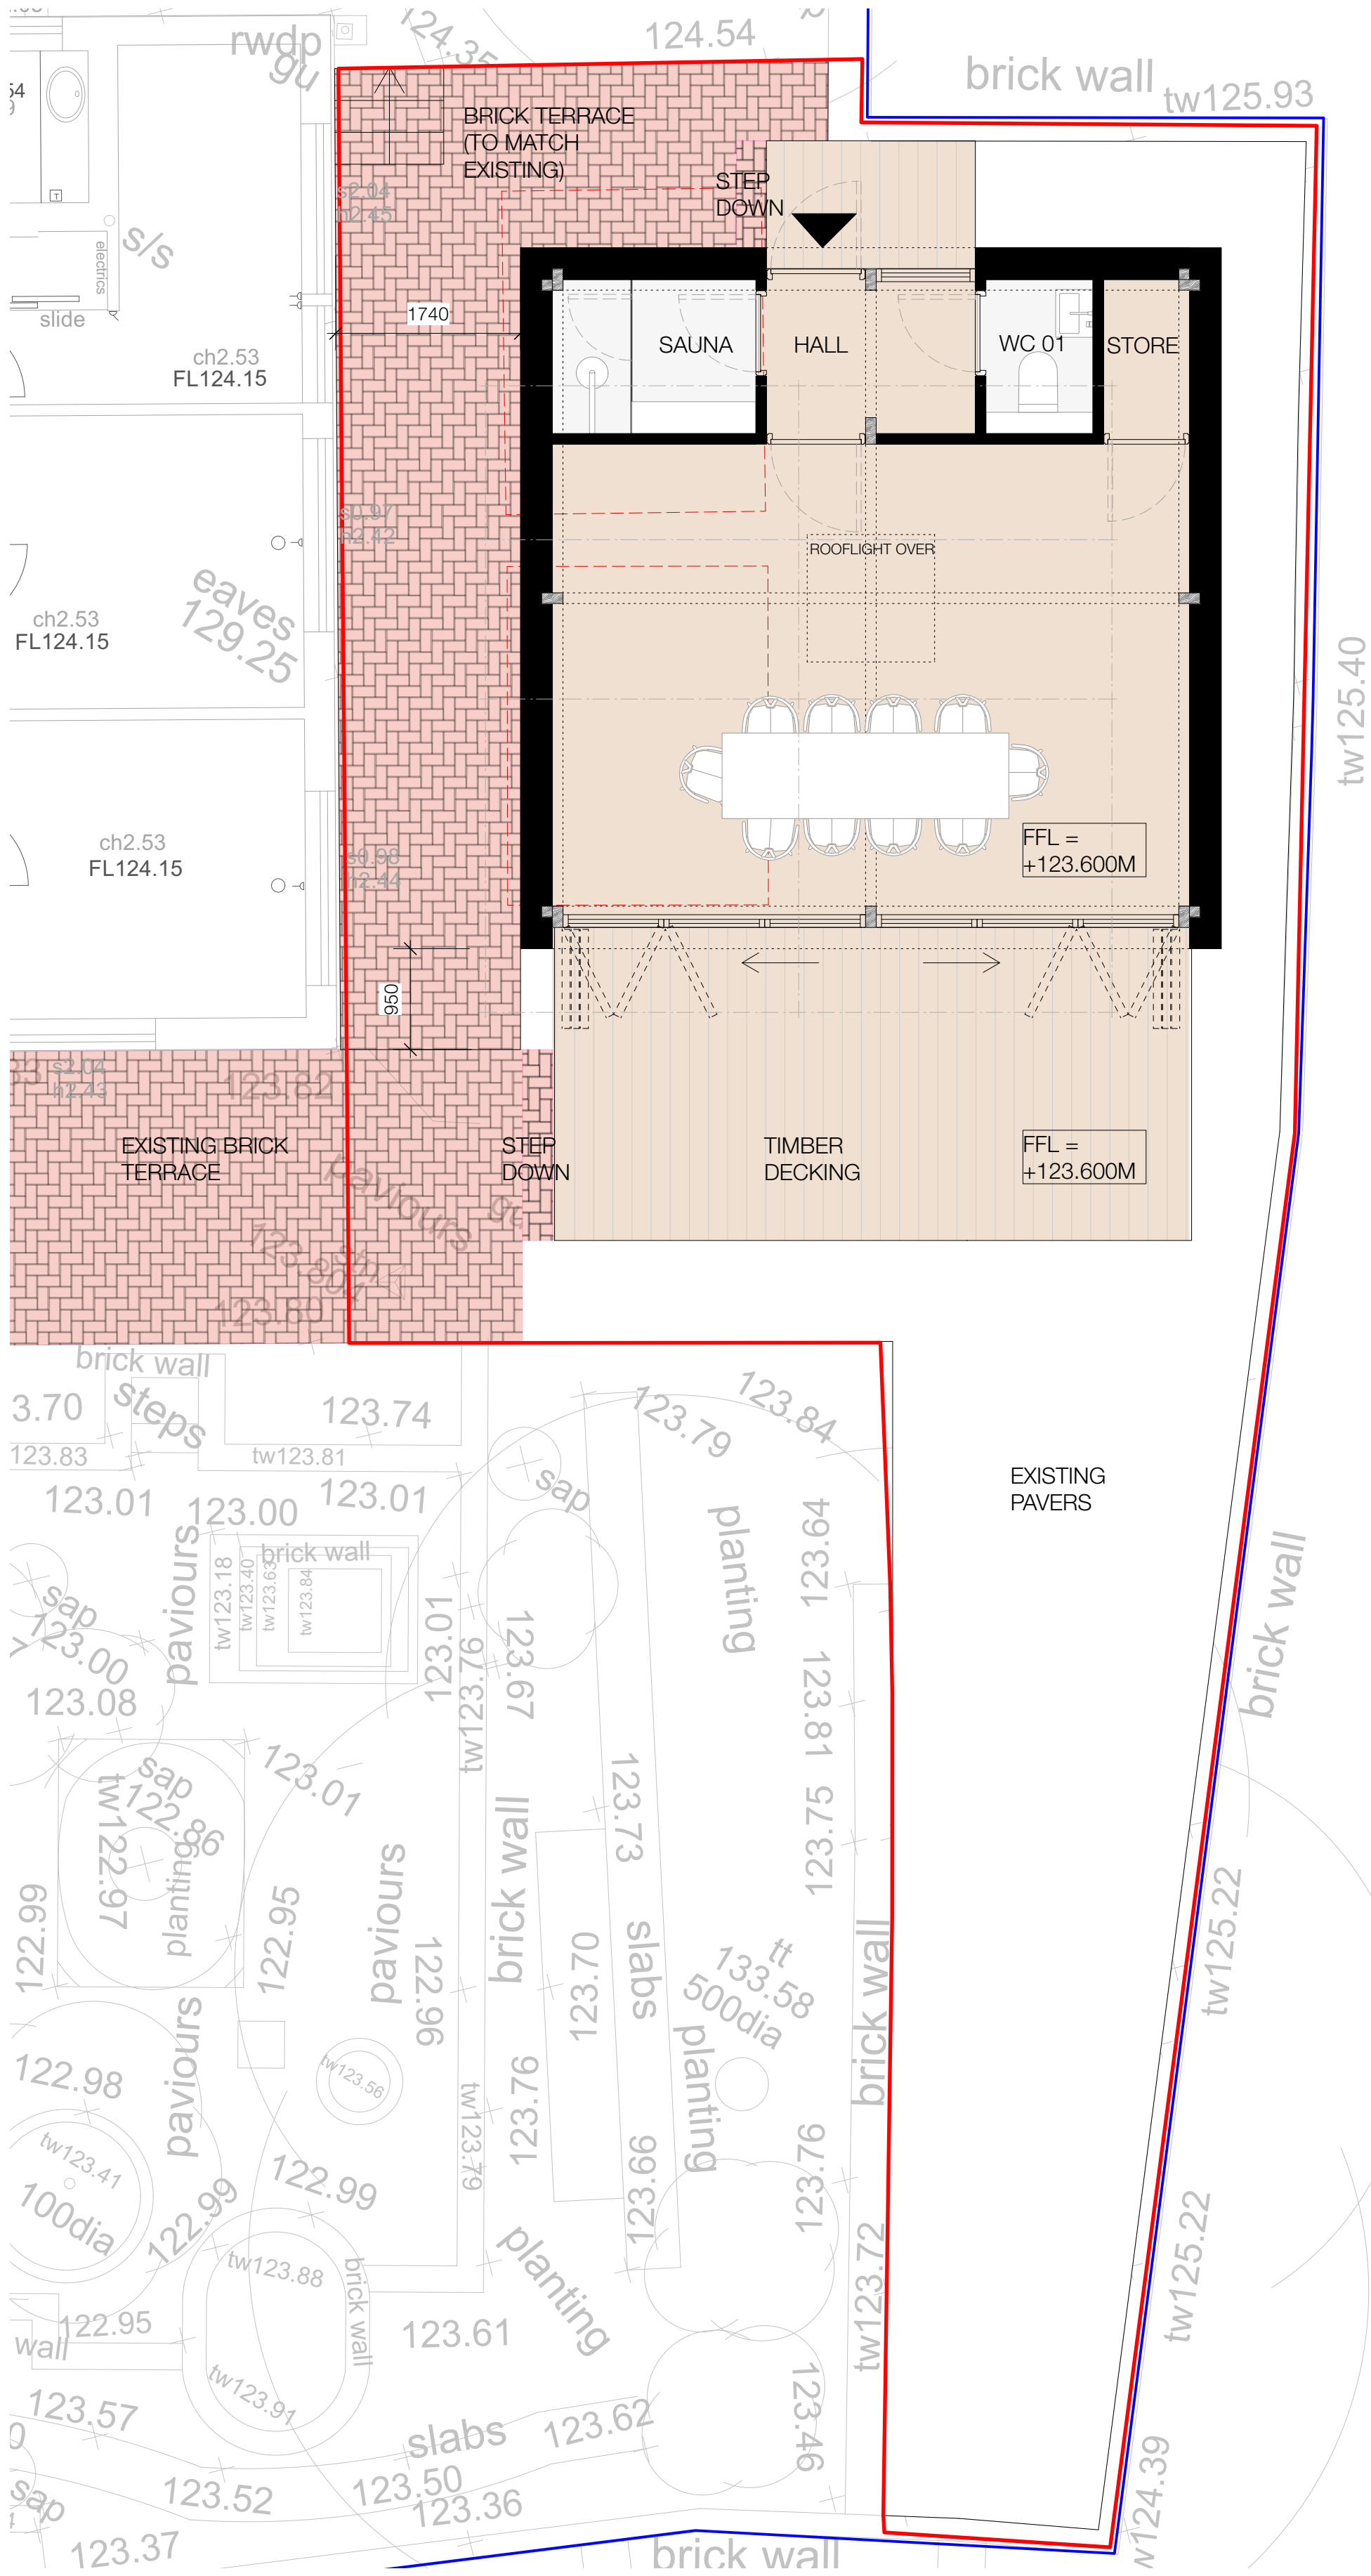


01 PROPOSED GROUND FLOOR PLAN

 

KEY:
— SITE OWNERSHIP
— SITE BOUNDARY

03 PROPOSED ROOF/BLOCK PLAN

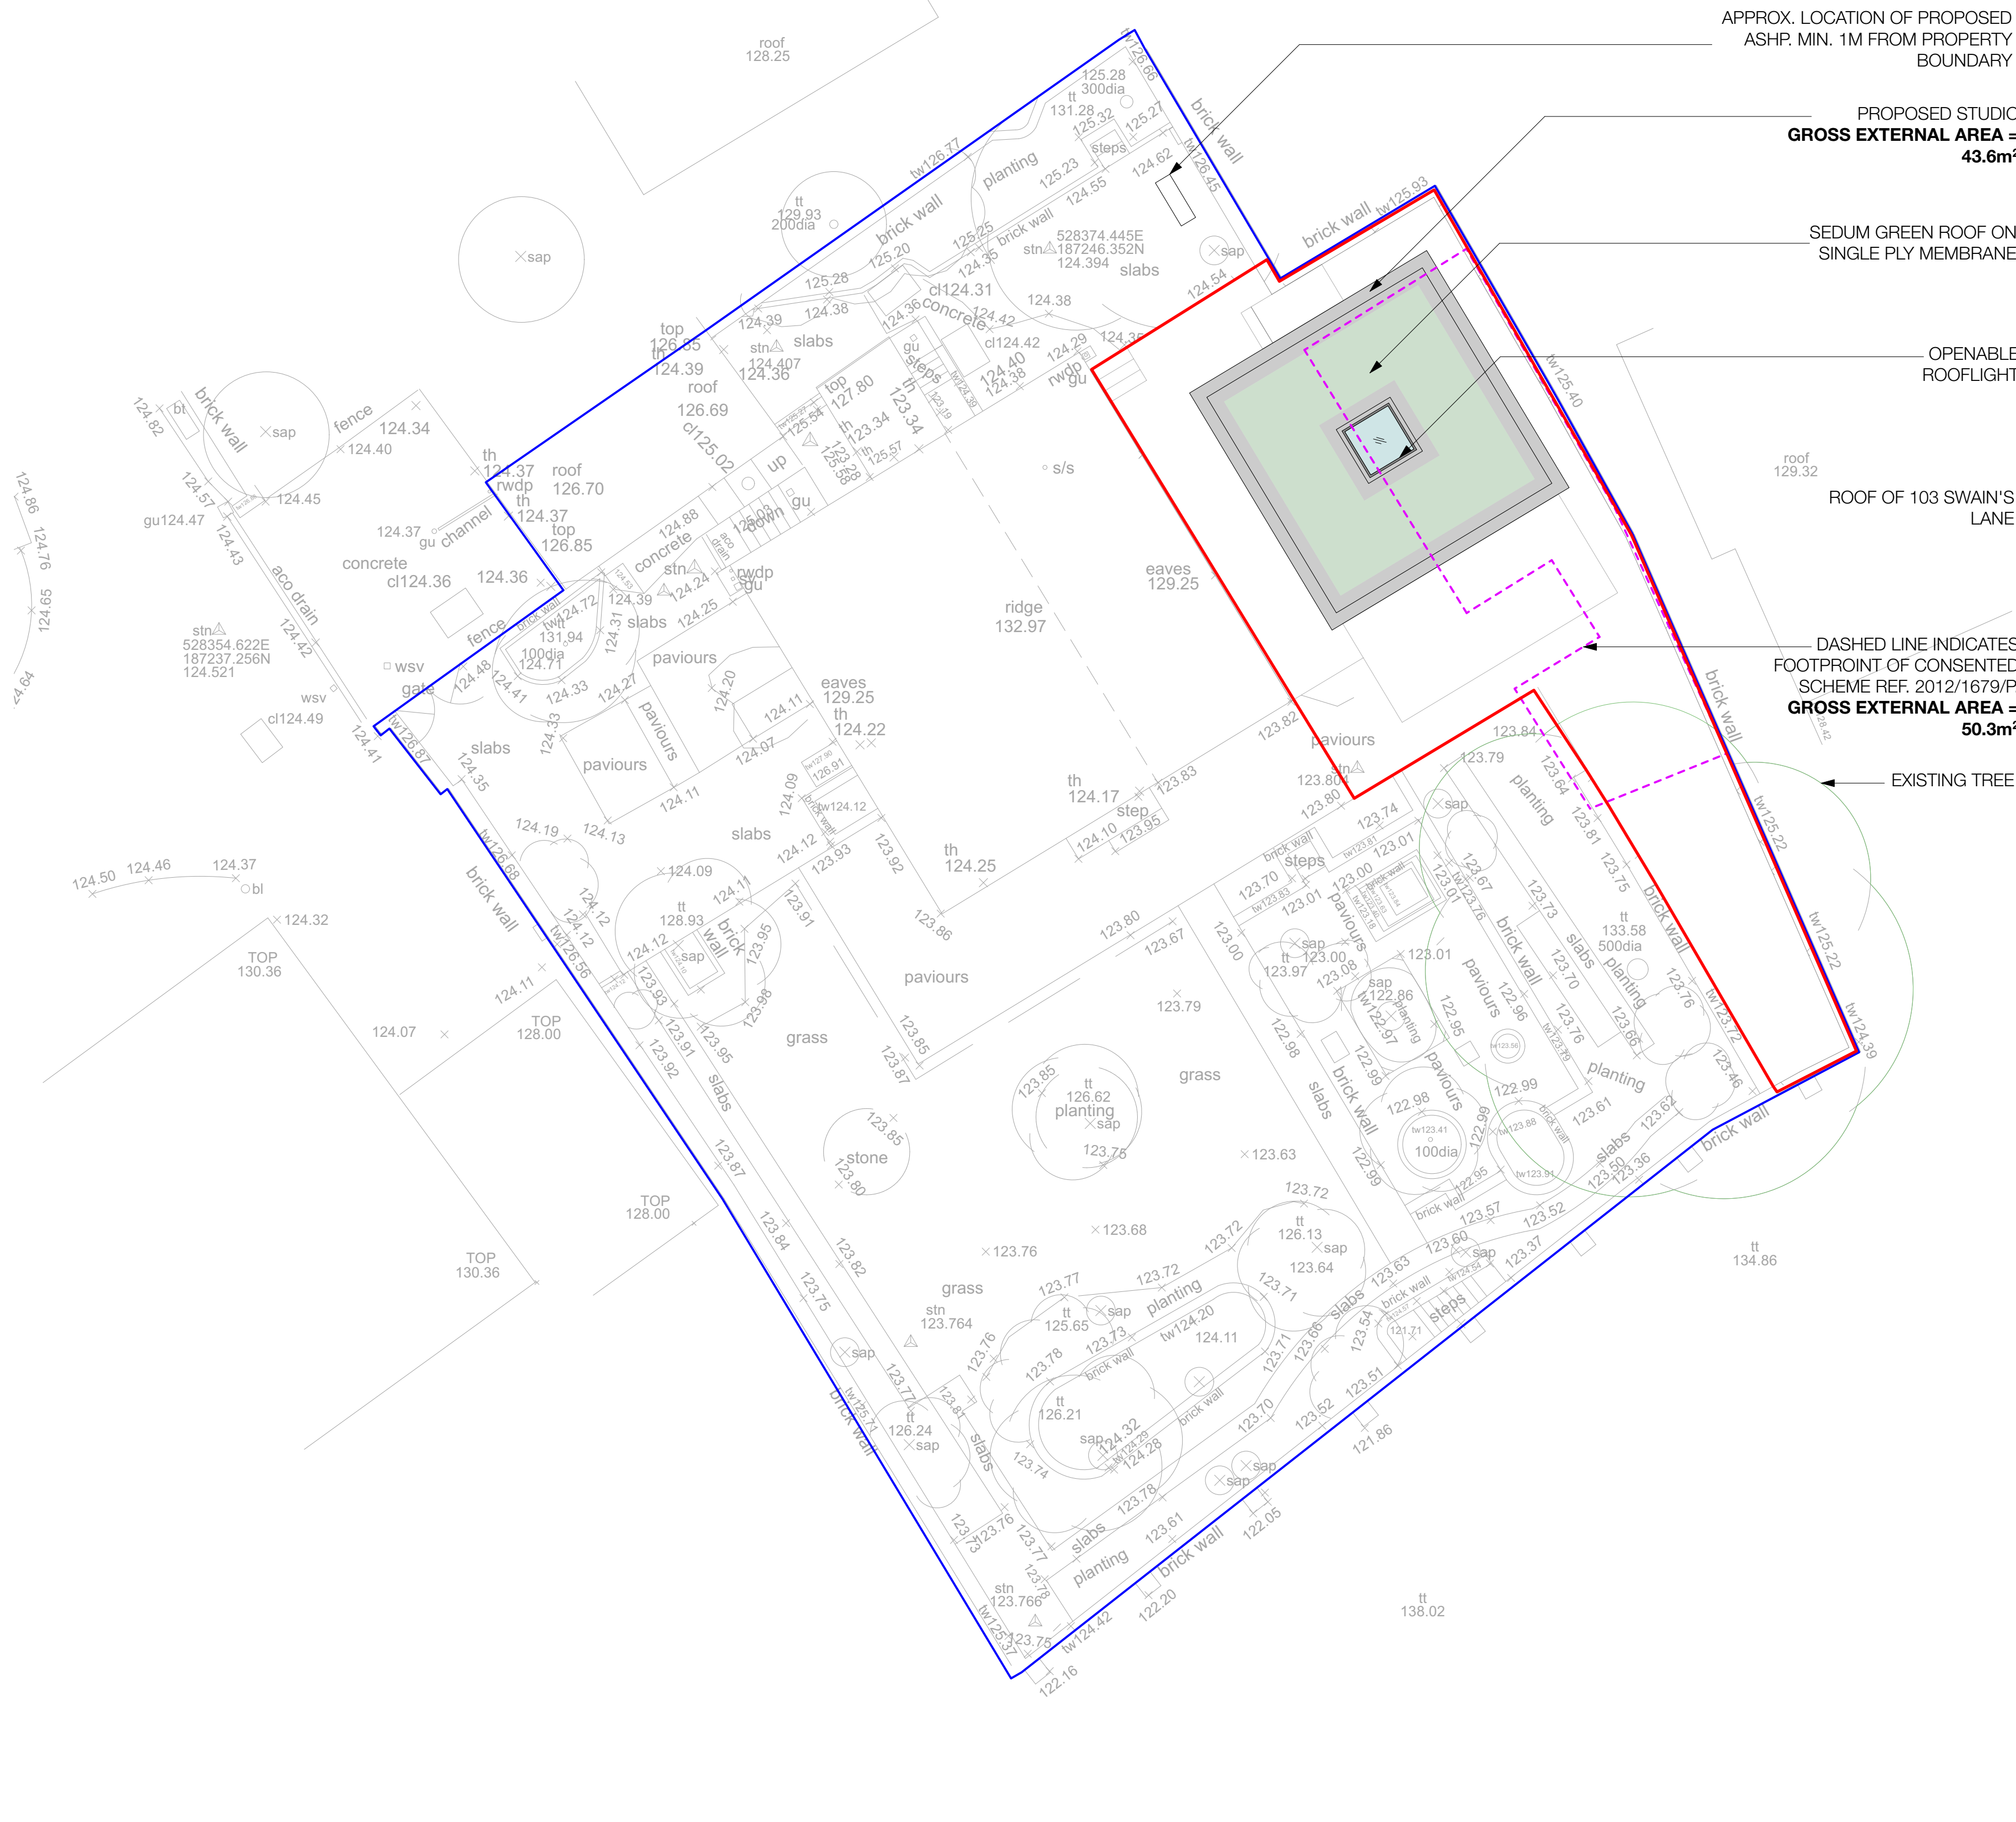

STATUS: PLANNING
SCALE: VARIES
DATE: OCTOBER 2023

DRAWING NO: 2216-200-RevA
TITLE: PROPOSED PLANS
PROJECT: 6 BACON'S LANE STUDIO

jpa
T +44 (0) 1590 620465
www.jpaplanandbuild.com