



01 PROPOSED SECTION BB
SCALE 1:100




02 PROPOSED SOUTH EAST ELEVATION
SCALE 1:100

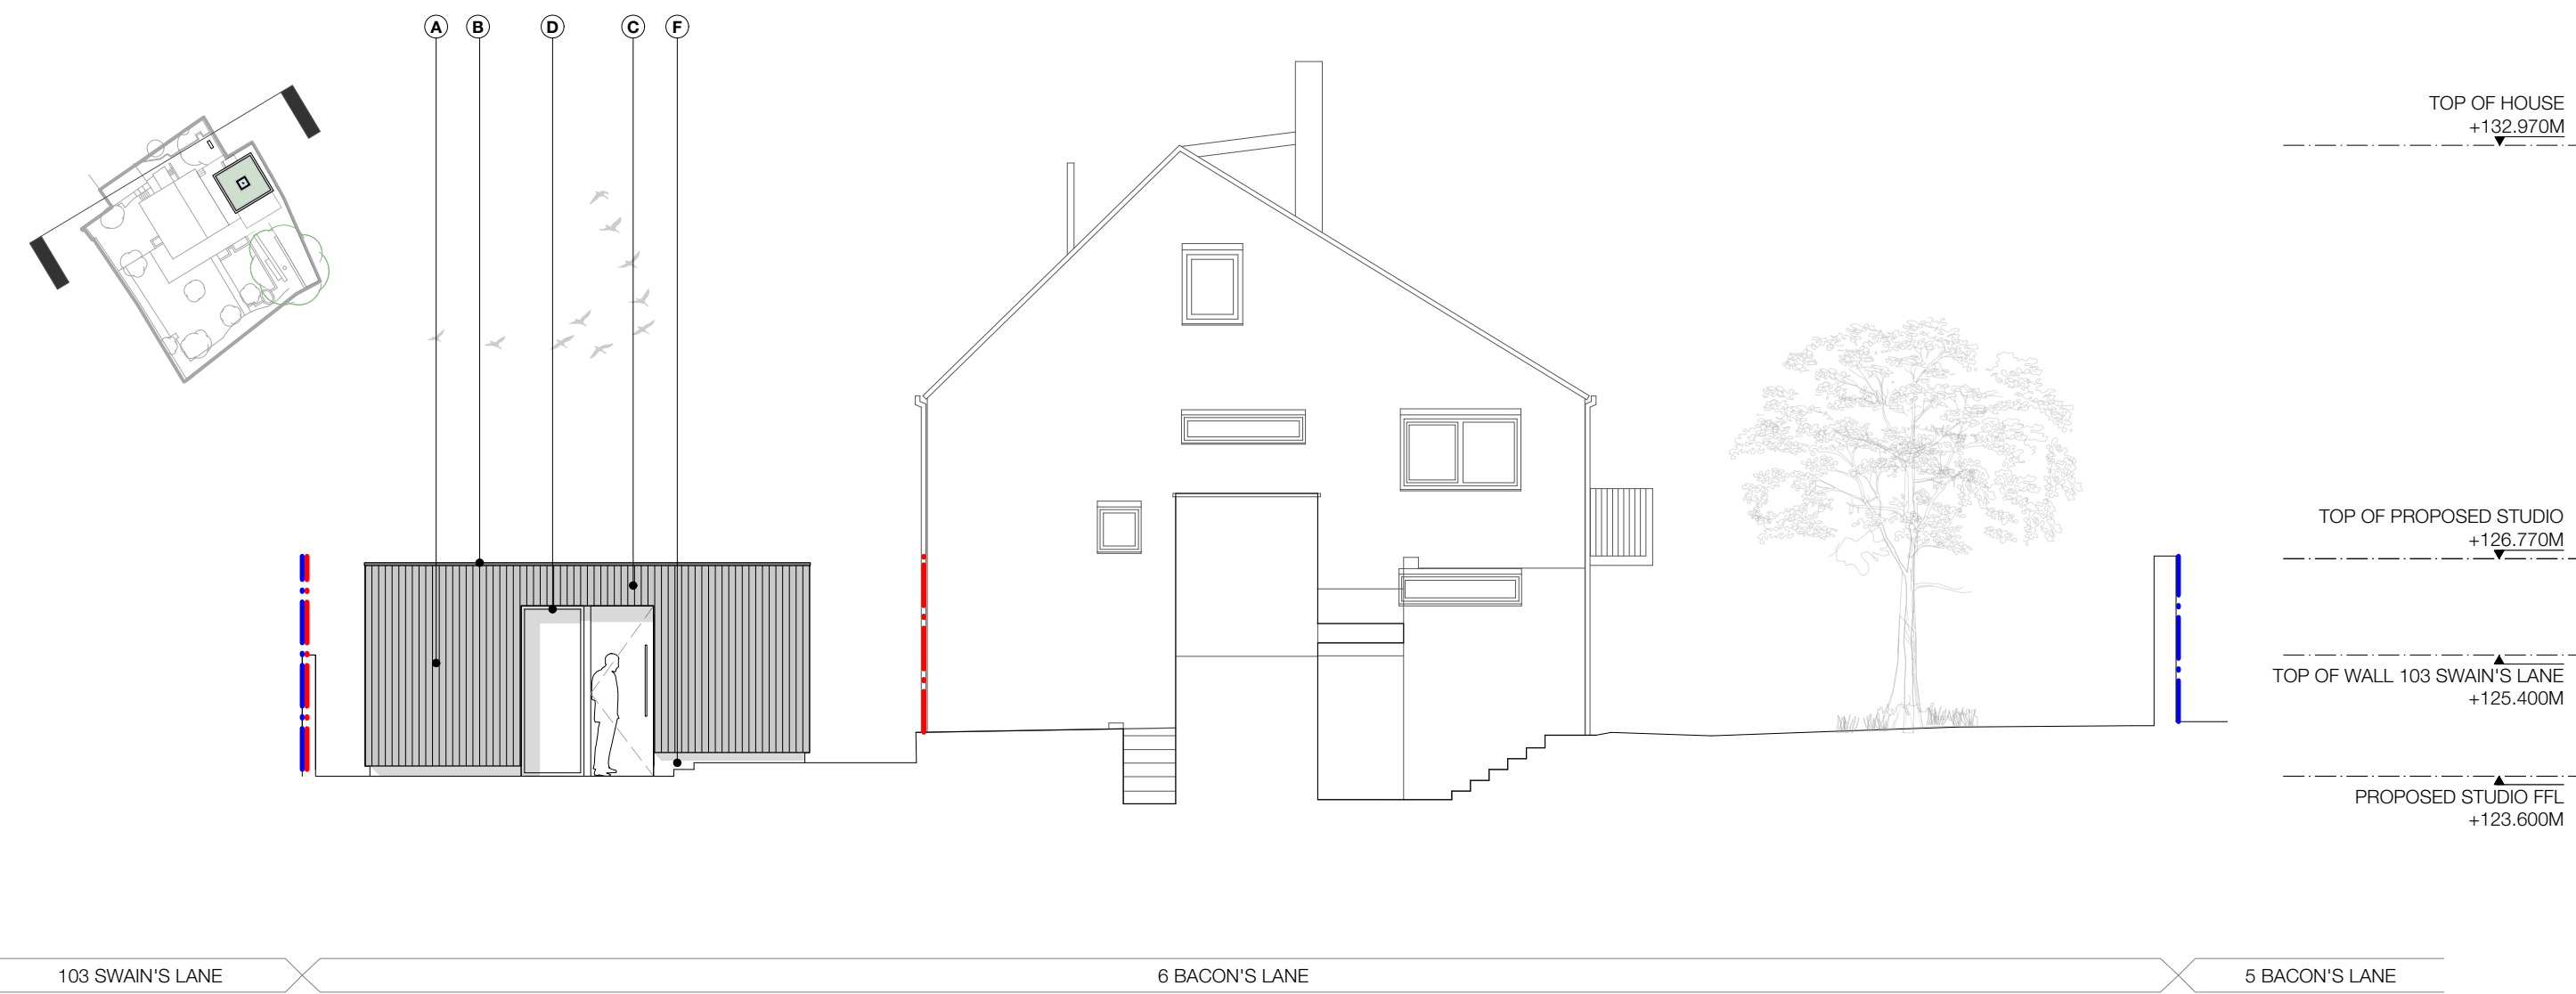

03 PROPOSED NORTH WEST ELEVATION
SCALE 1:100

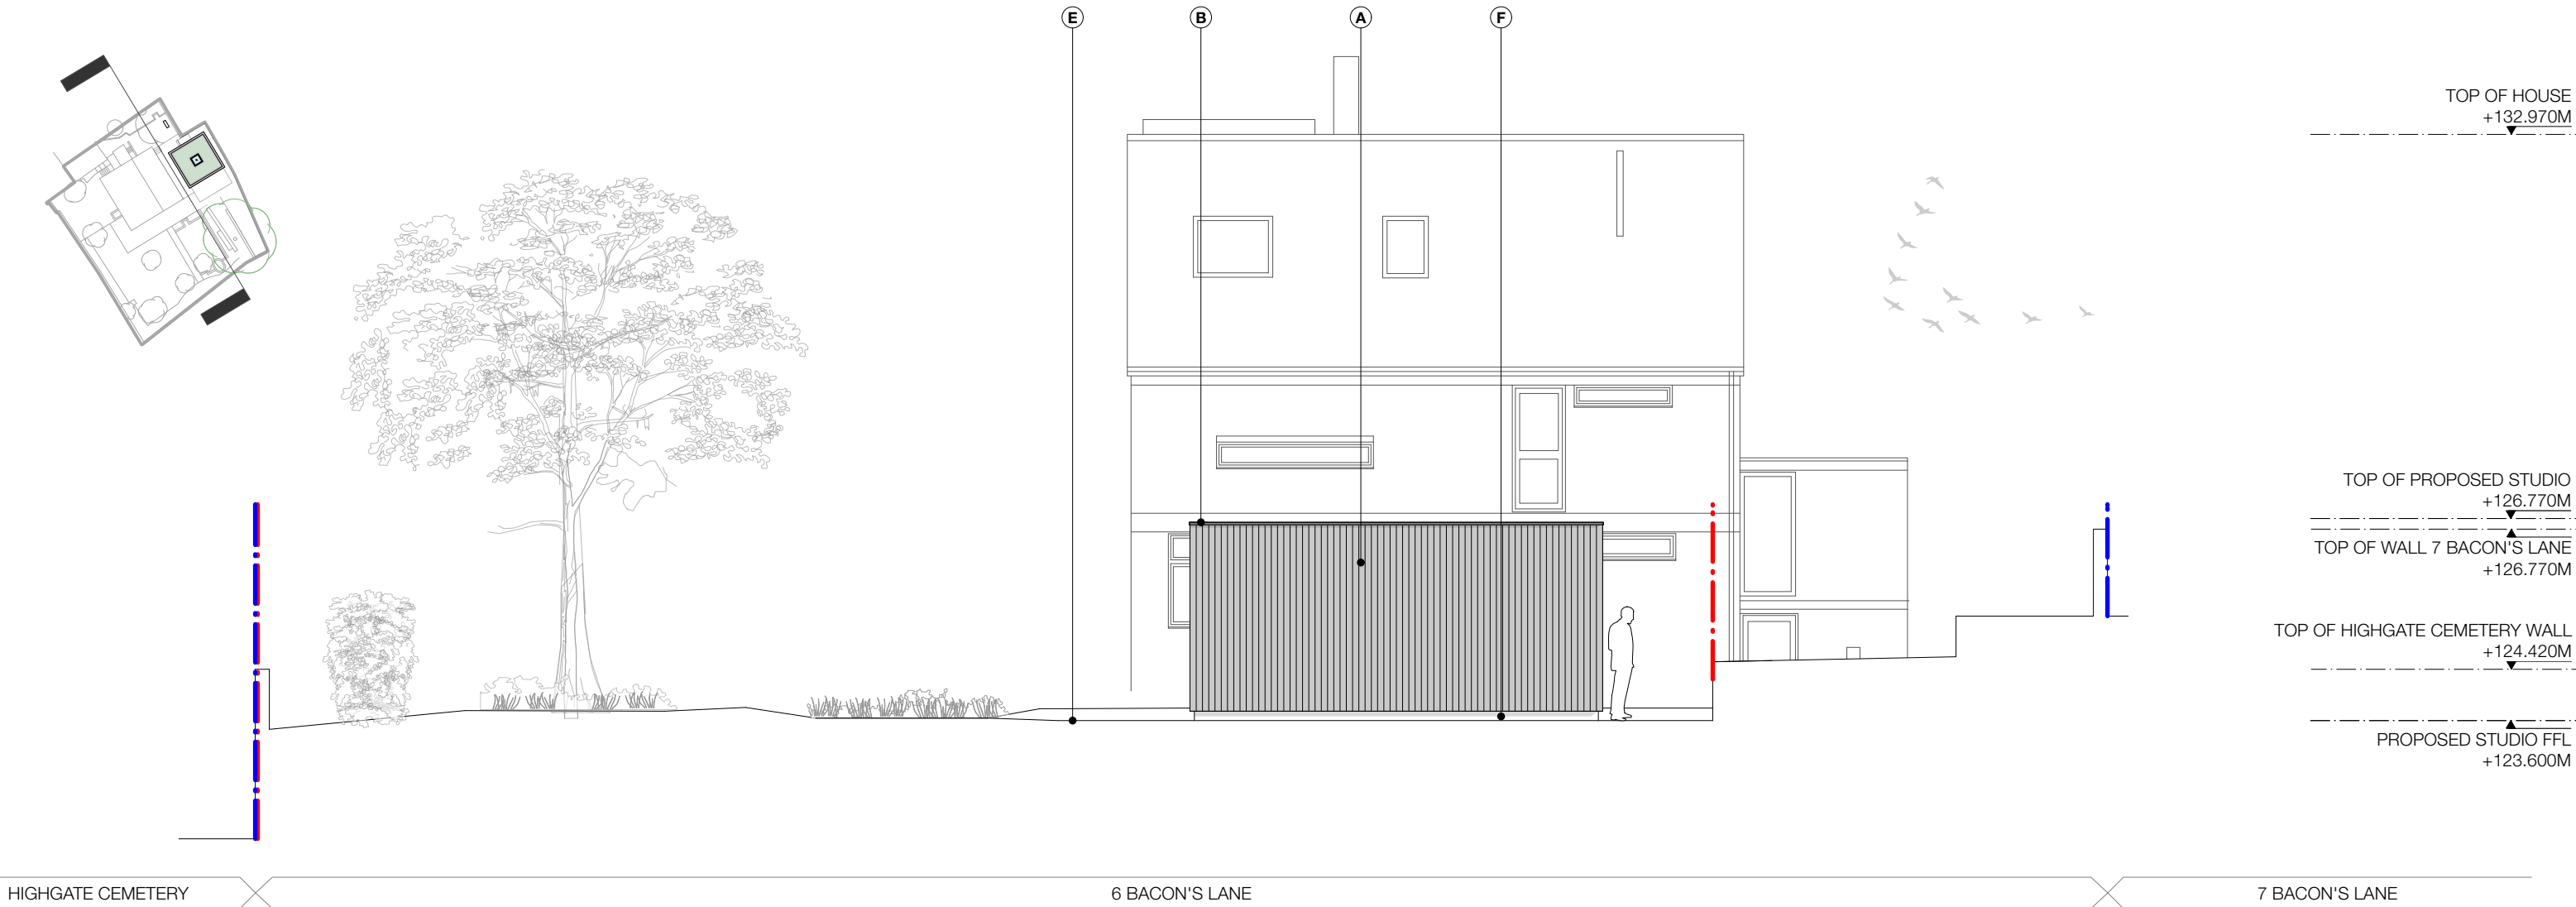

04 PROPOSED NORTH EAST ELEVATION
SCALE 1:100

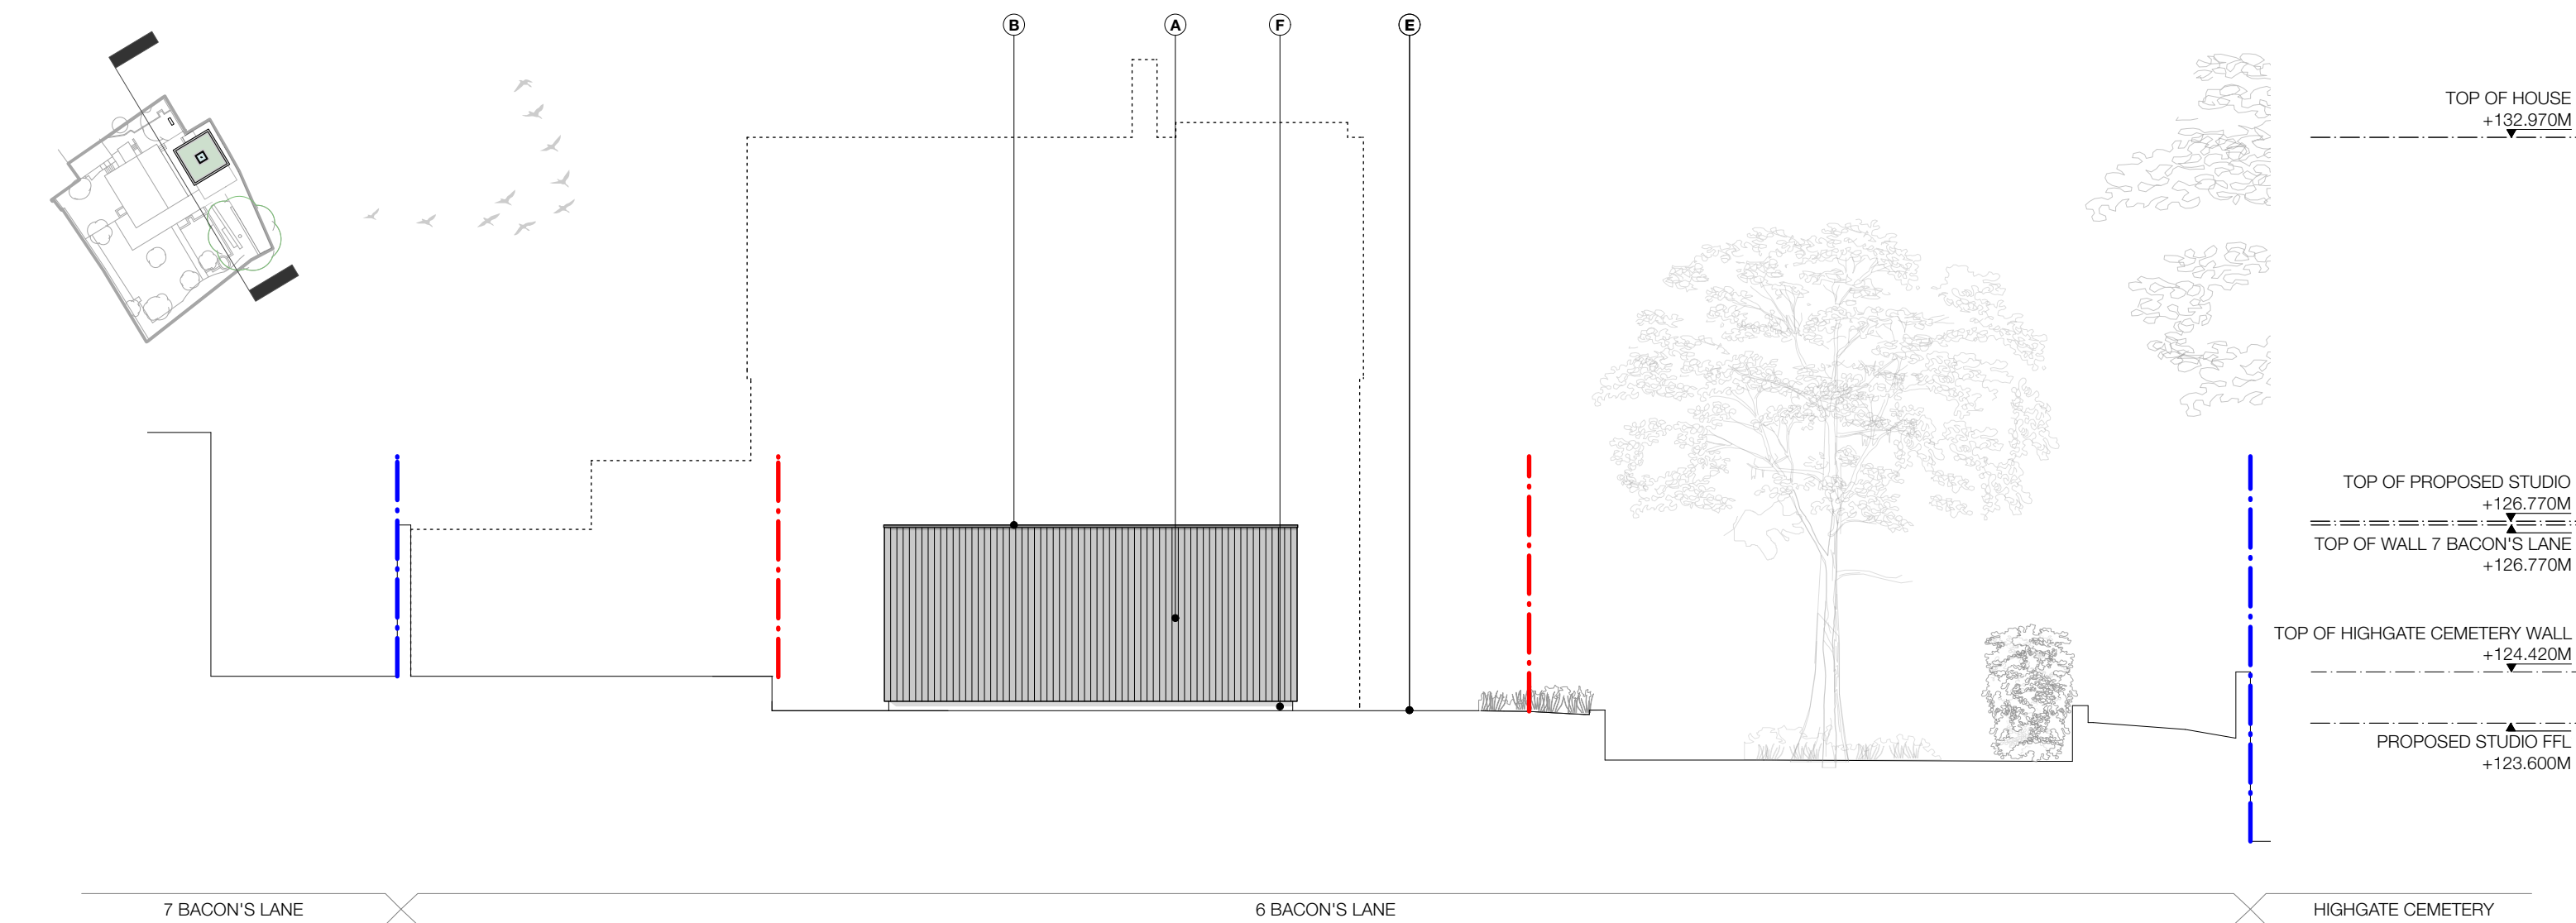

05 PROPOSED SOUTH WEST ELEVATION (SHOWING HOUSE ELEVATION BEHIND)
SCALE 1:100



KEY:	A	LIGHT GREY CEDRAL CLADDING	D	GREY PPC ALUMINIUM FENESTRATION
— SITE OWNERSHIP	B	DARK GREY PARAPET COPING	E	TIMBER DECKING
— SITE BOUNDARY	C	GLULAM TIMBER FRAME	F	BLACK RENDER

STATUS: PLANNING

SCALE: 1:100

DATE: OCTOBER 2023

DRAWING NO: 2216-401-RevA

TITLE: PROPOSED ELEVATIONS IN CONTEXT

PROJECT: **6 BACON'S LANE STUDIO**