
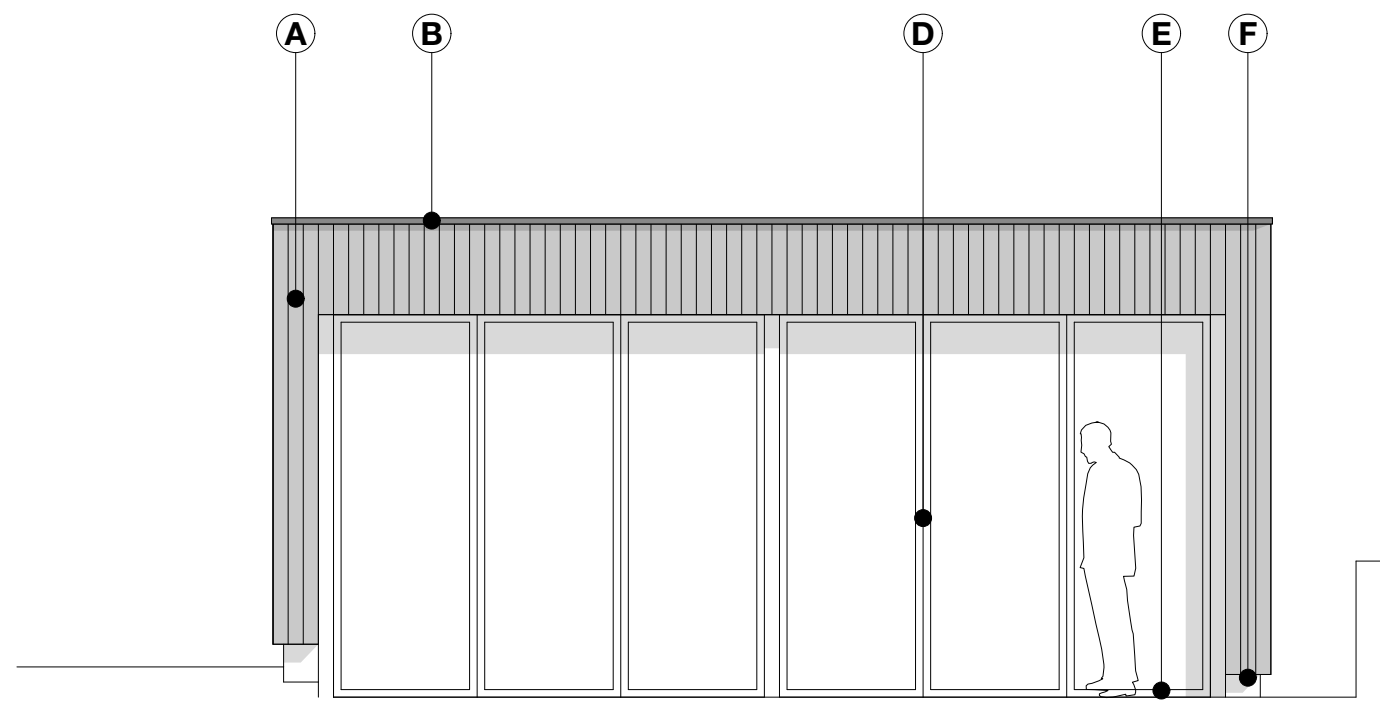


VIEW LOOKING NORTH WEST FROM 6  
BACON'S LANE GARDEN WITH 'YOUTH'  
SCULPTURE IN FOREGROUND



## 01 PROPOSED ILLUSTRATIONS

NOT TO SCALE

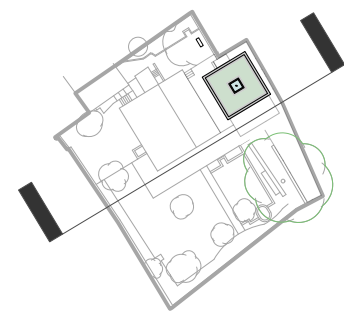



## 02 PROPOSED SOUTH EAST ELEVATION

SCALE 1:50

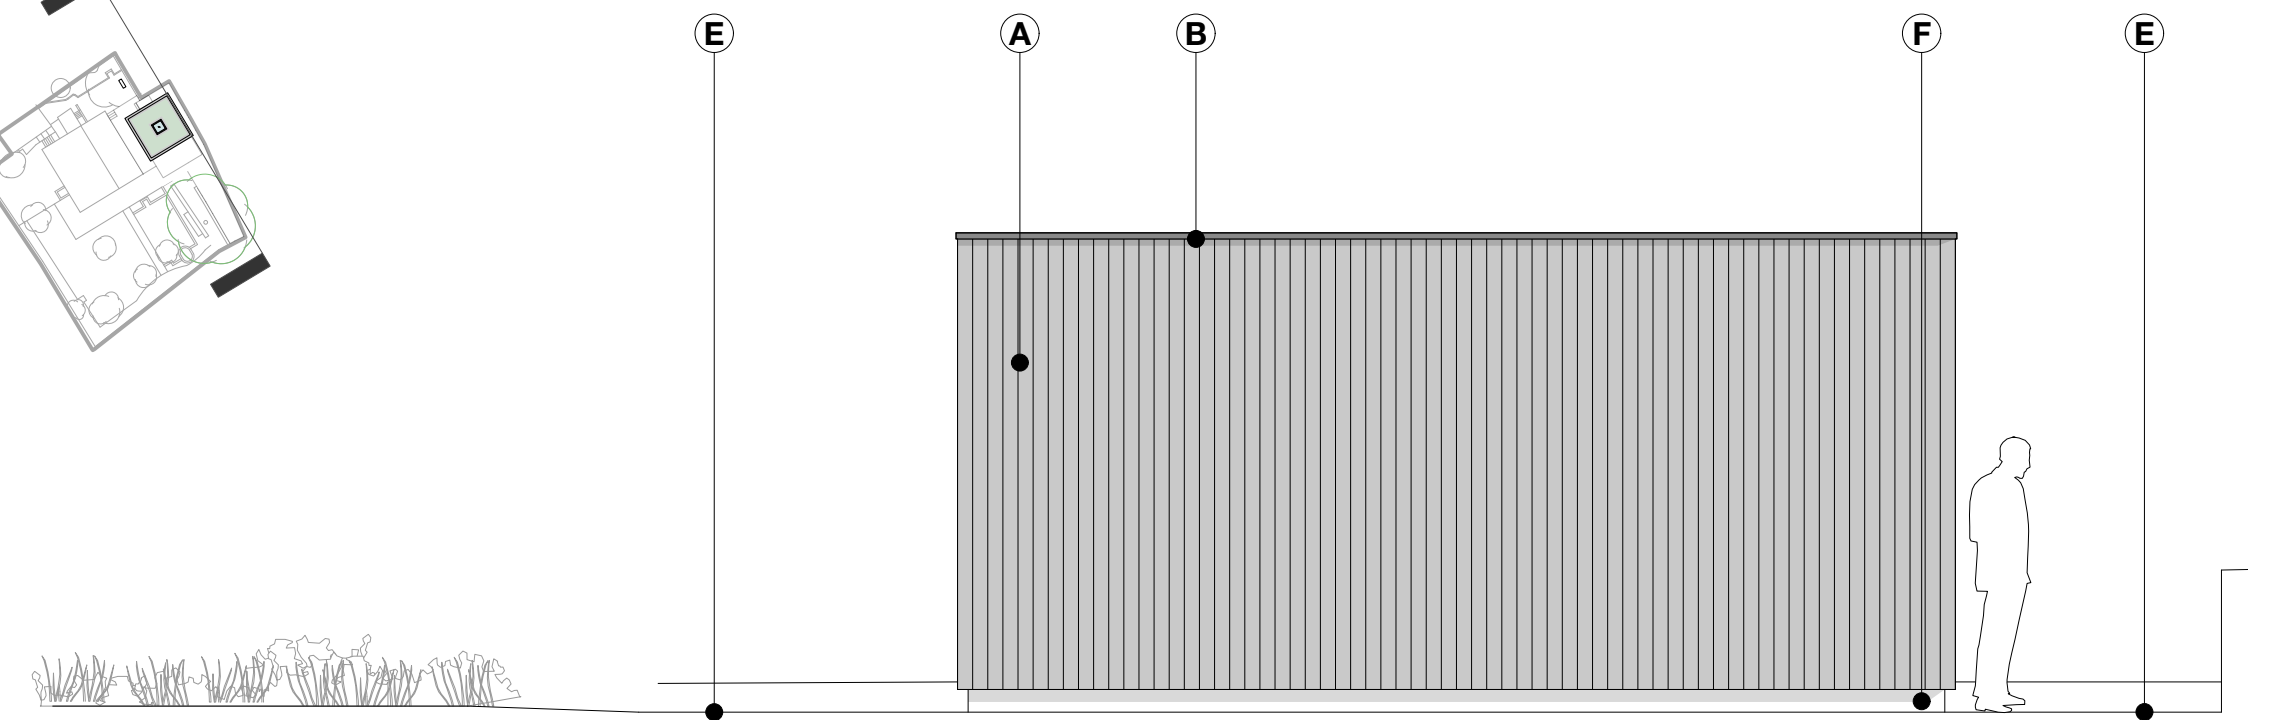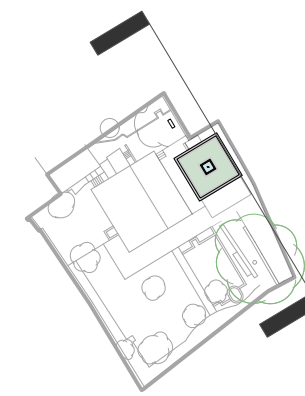



## 04 PROPOSED NORTH EAST ELEVATION

SCALE 1:50

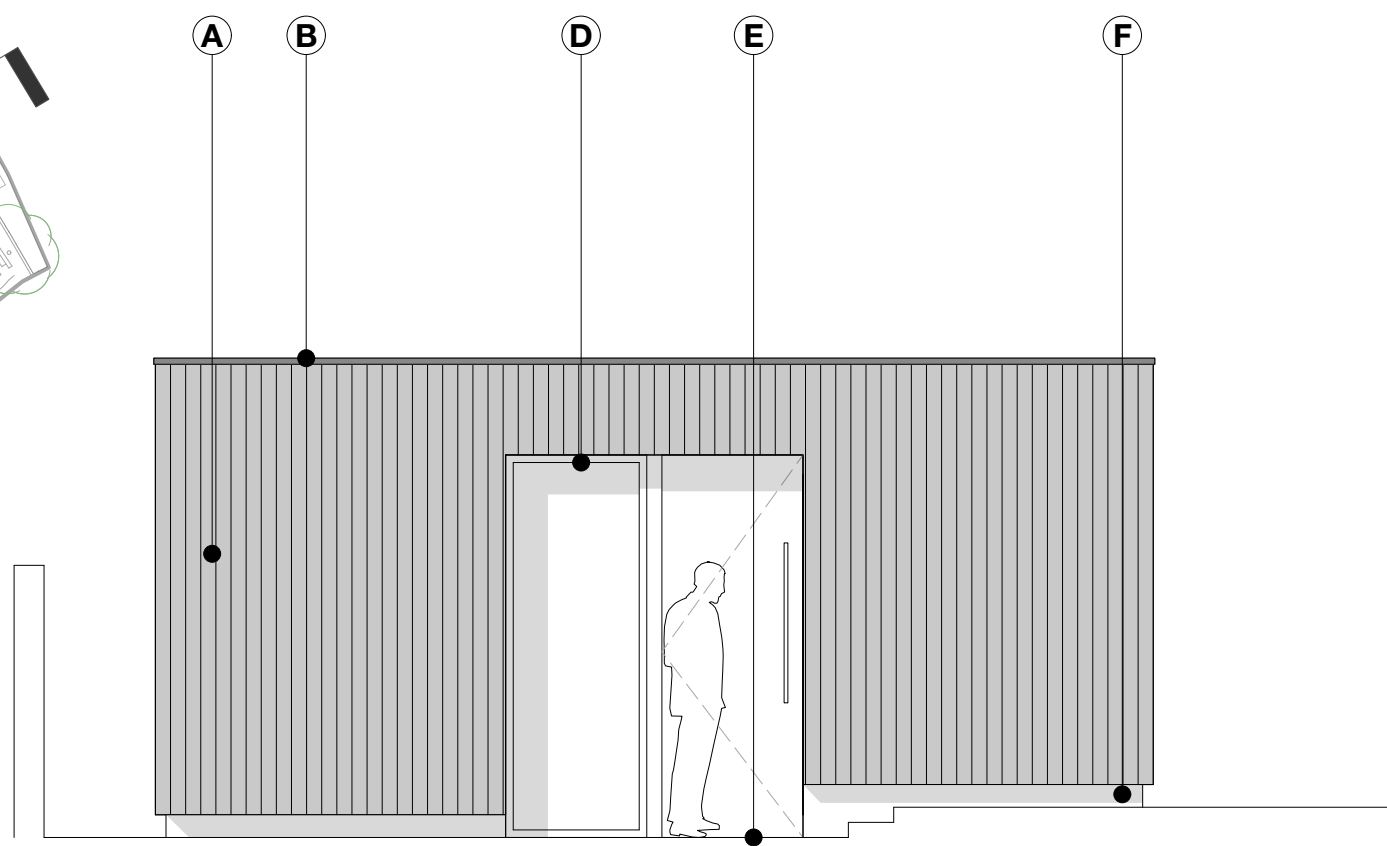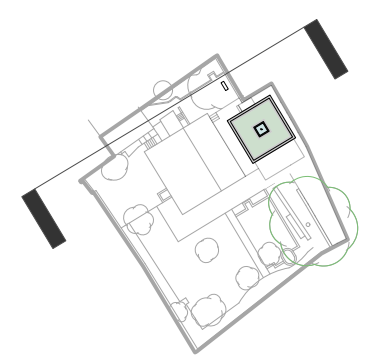


## 03 PROPOSED NORTH WEST ELEVATION

SCALE 1:50

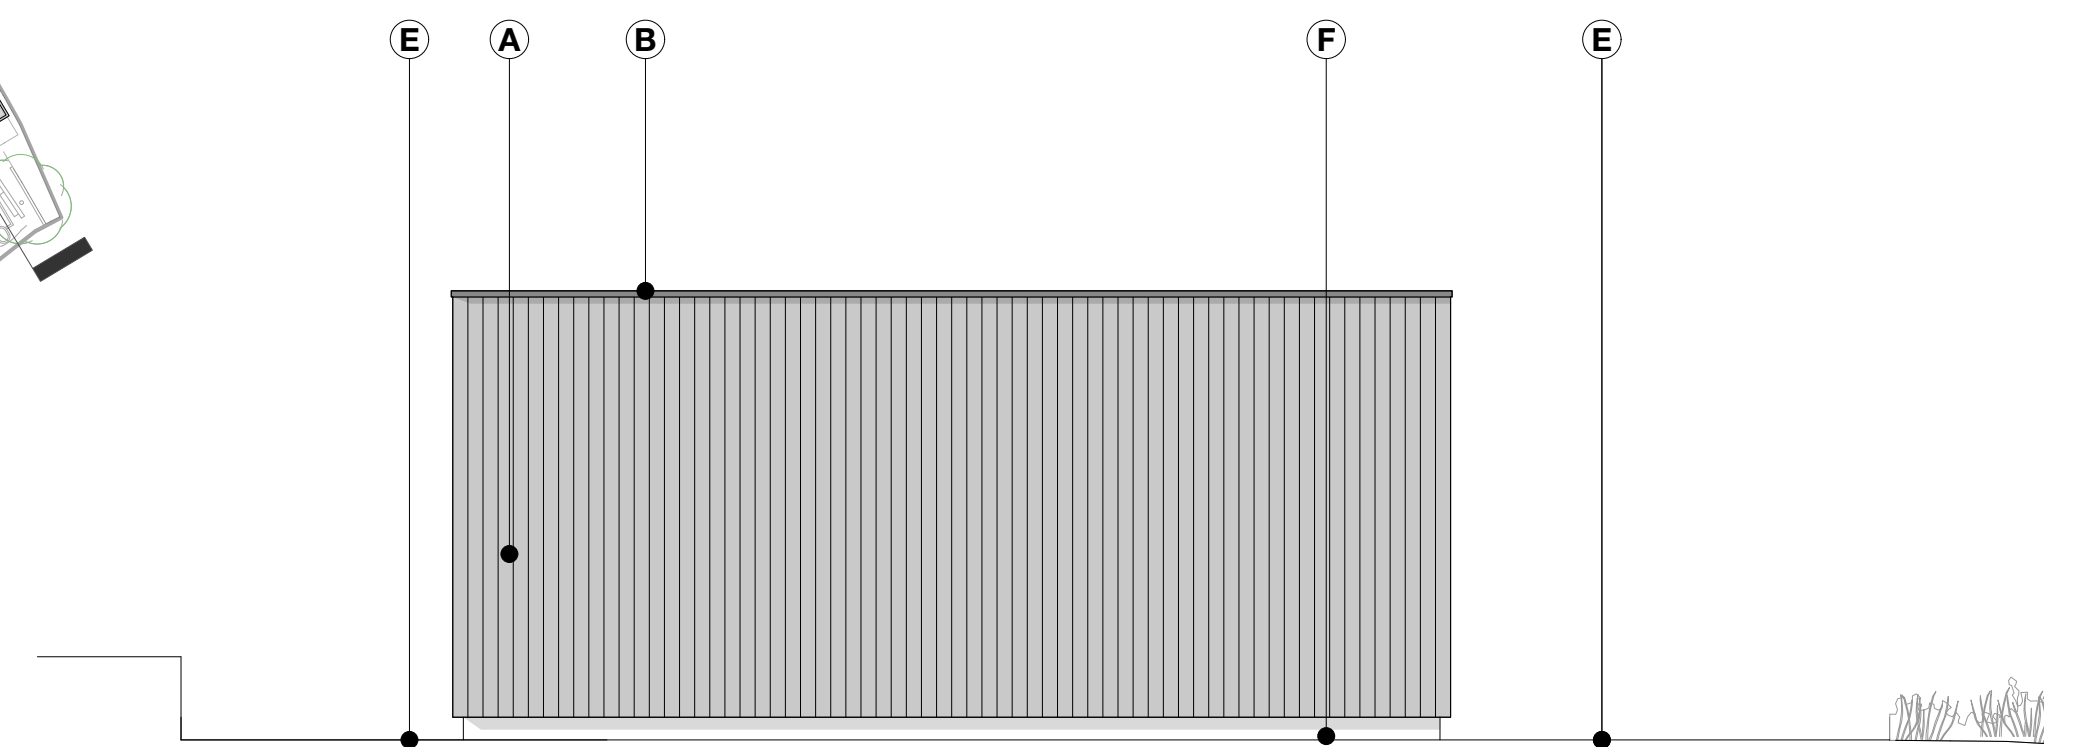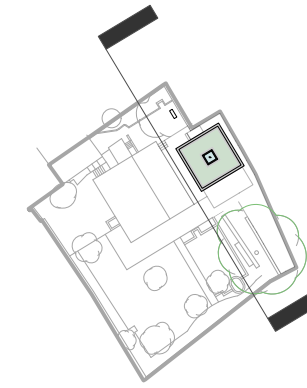

## 05 PROPOSED SOUTH WEST ELEVATION

SCALE 1:50

 

A	GRAPHITE EQUITONE CLADDING	D	DARK GREY PPC ALUMINIUM FENESTRATION
B	DARK GREY PARAPET COPING	E	TIMBER DECKING
C	GLULAM TIMBER FRAME	F	BLACK RENDER

STATUS:	PLANNING
SCALE:	1:50
DATE:	OCTOBER 2023

DRAWING NO:	2216-402-RevA
TITLE:	PROPOSED ELEVATIONS & ILLUSTRATIONS
PROJECT:	6 BACON'S LANE STUDIO