

THIS DRAWING REMAINS THE PROPERTY OF **BASE INTERIORS LTD.** IT MAY NOT BE COPIED OR REPRODUCED WITHOUT EXPRESS WRITTEN CONSENT. FIGURED DIMENSIONS SHOULD BE USED WHERE GIVEN.

REV	DESCRIPTION	DATE
-----	-------------	------

Estates & Agency

CLIENT

38 Whitfield Street
London W1T 2RH

SITE ADDRESS

Proposed Ground floor plan

DRAWING TITLE

PROJECT NO.	DRAWING NO	REV.
EAA 516	G 001	B


SCALE	DESCRIPTION
1:100 on A3	External

DRAWN	DATE
AV	16.05.2022

T. 020 7487 3222
F. 020 7487 3555
BASEINTERIORS

BASE

15 BERKELEY MEWS LONDON W1H 7AX

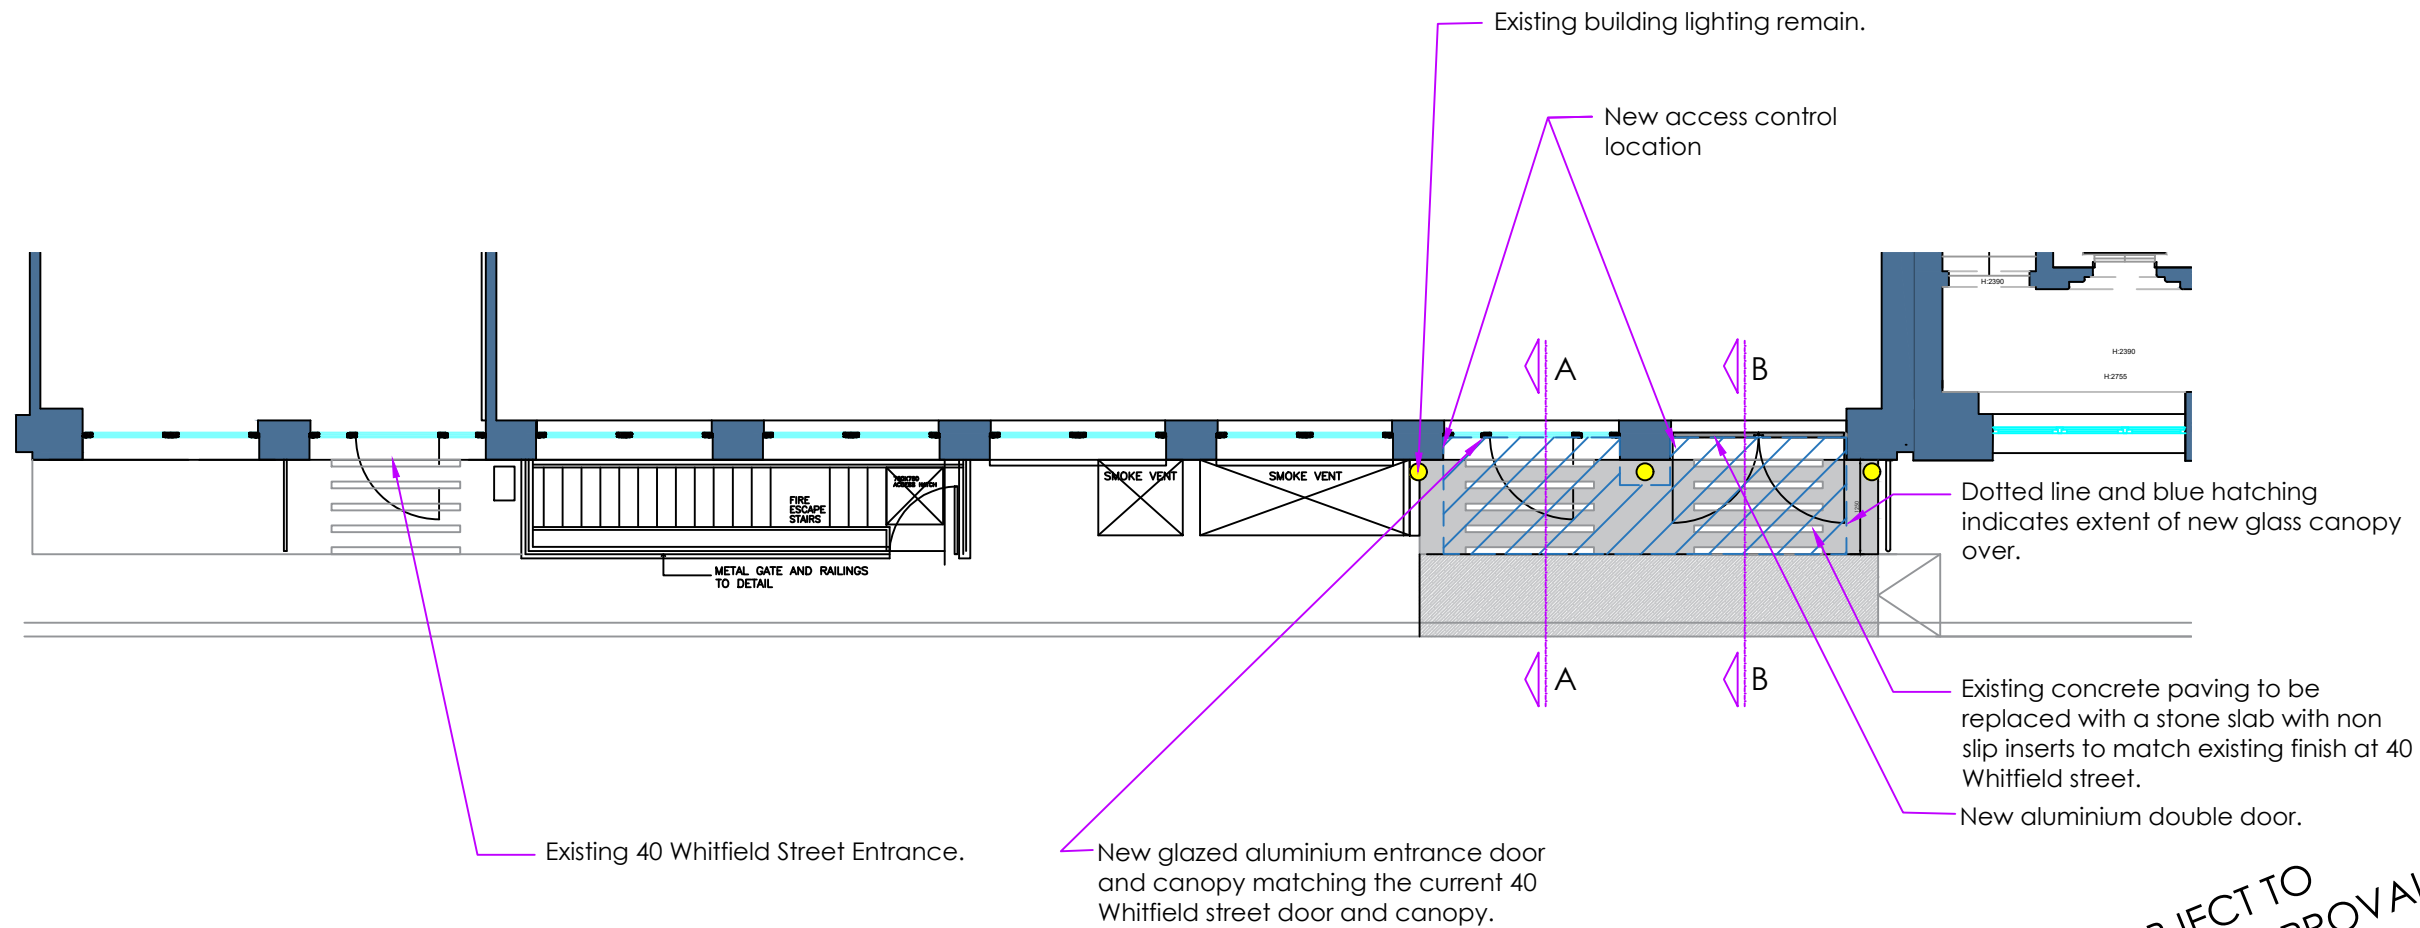

PART GROUND FLOOR
PROPOSED LAYOUT

LAYOUT SUBJECT TO
LOCAL AUTHORITY APPROVALS

