




PROPOSED LOWER GROUND FLOOR PLAN - No.8A

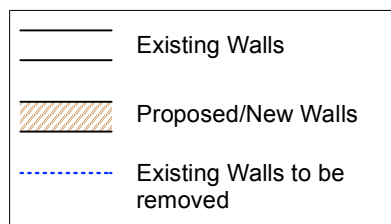

NOTE - boundary lines assumed

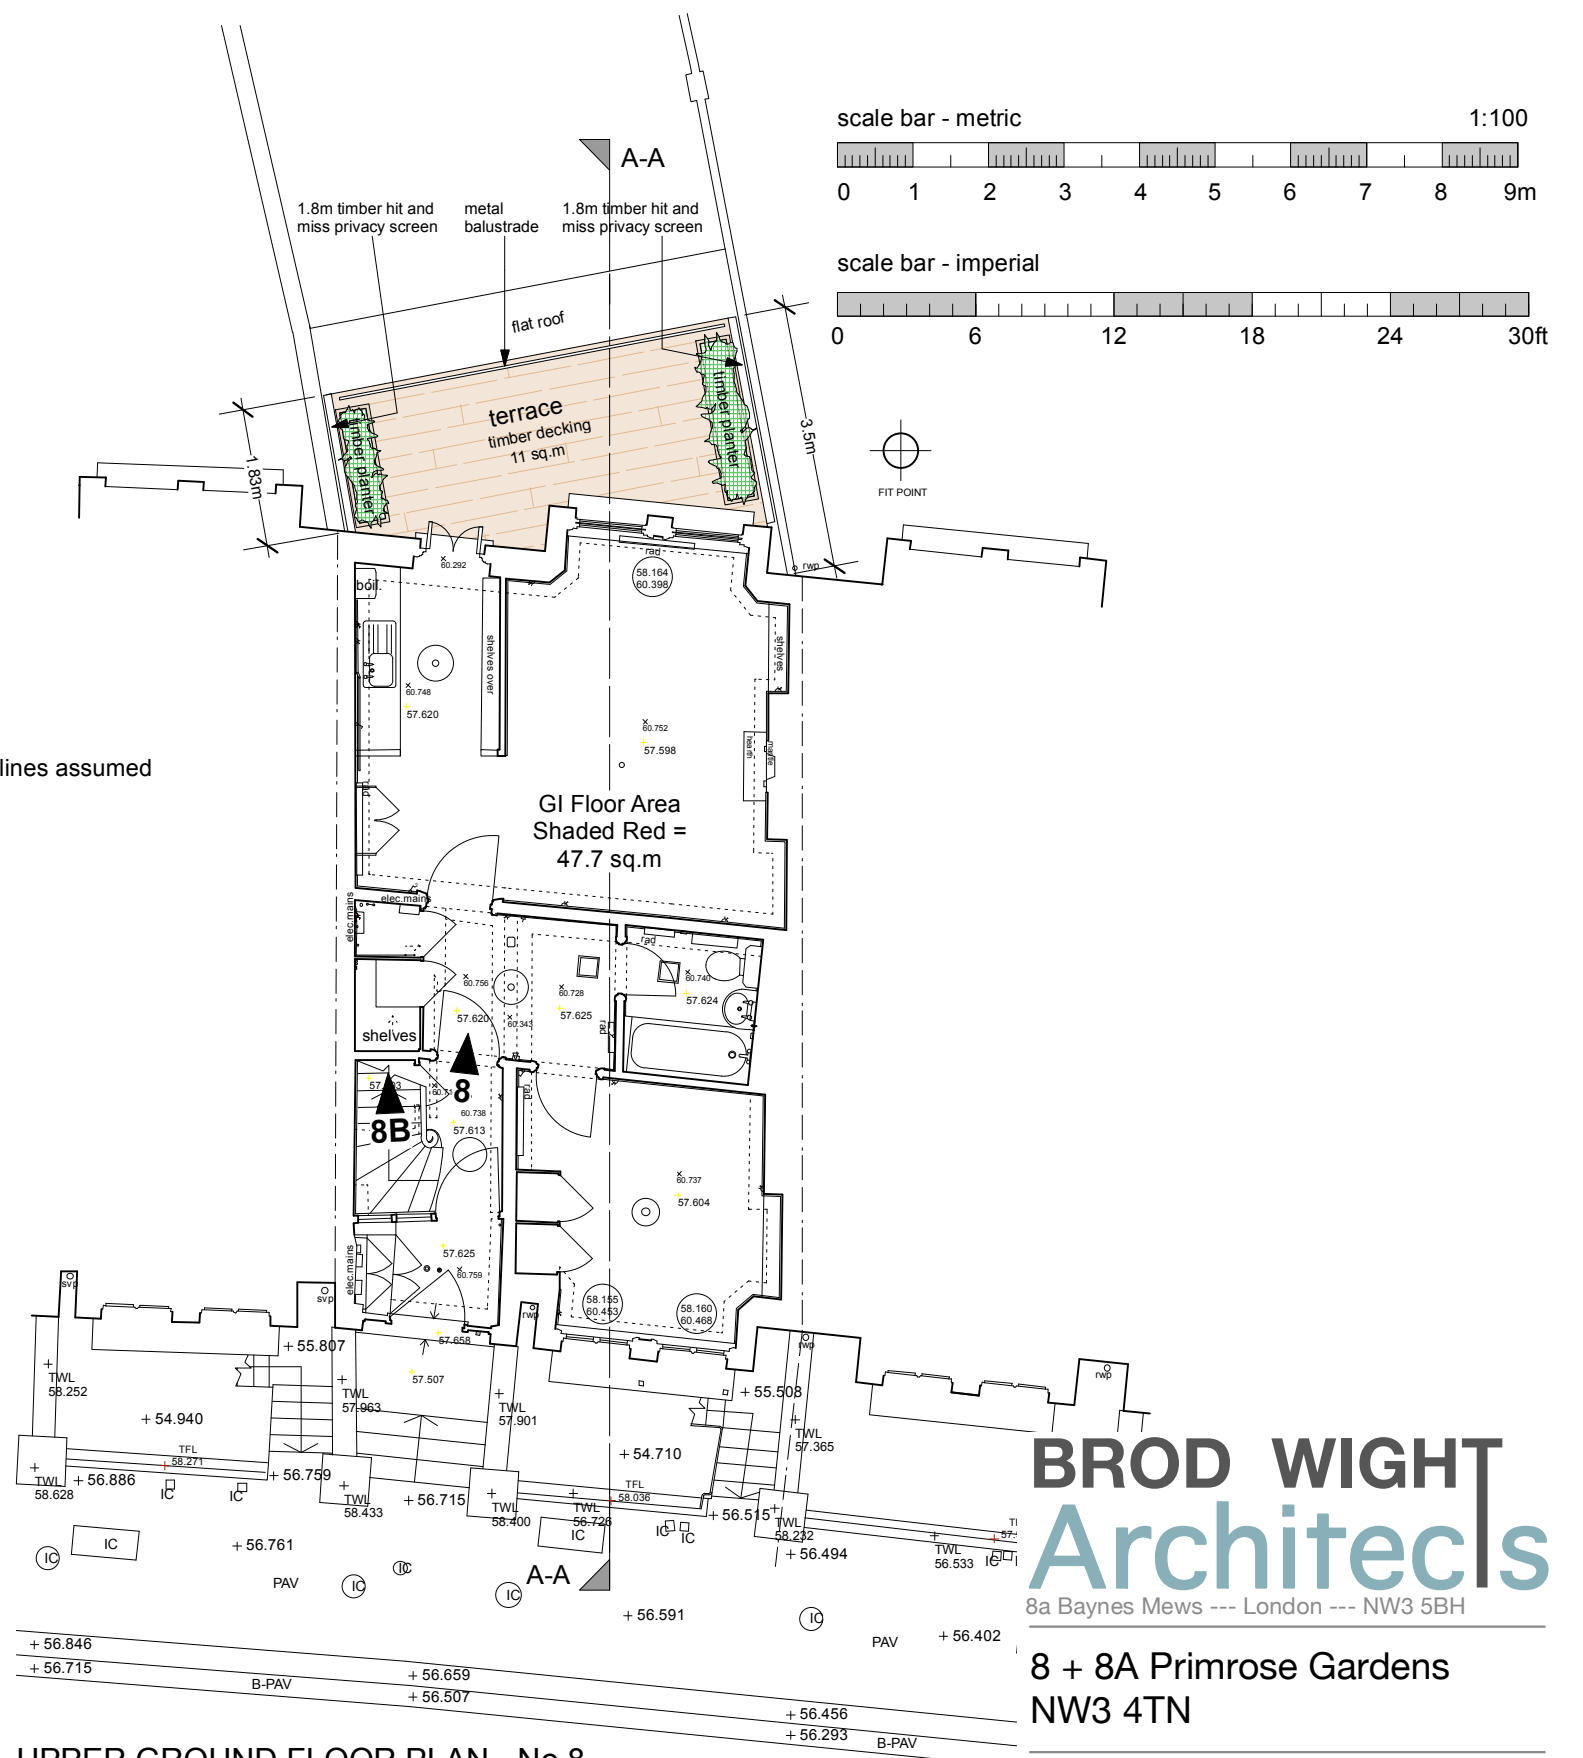

UPPER GROUND FLOOR PLAN - No.8

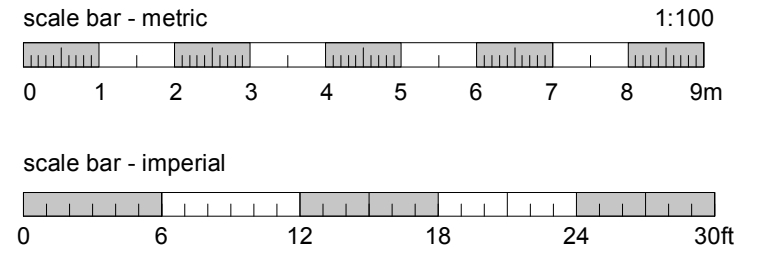

**BROD WIGHT**  
**Architects**

8a Baynes Mews --- London --- NW3 5BH

**8 + 8A Primrose Gardens**  
**NW3 4TN**

www.brodwight.co.uk office@brodwight.co.uk

Tel 020 7722 0810 This drawing is copyright

Drawing Title:

**Proposed Lower and Ground Plans**

Drawing Ref:

**1129-AP2-02E**

Date

January 2022

Scale

1:100@A3/1:50@A1