




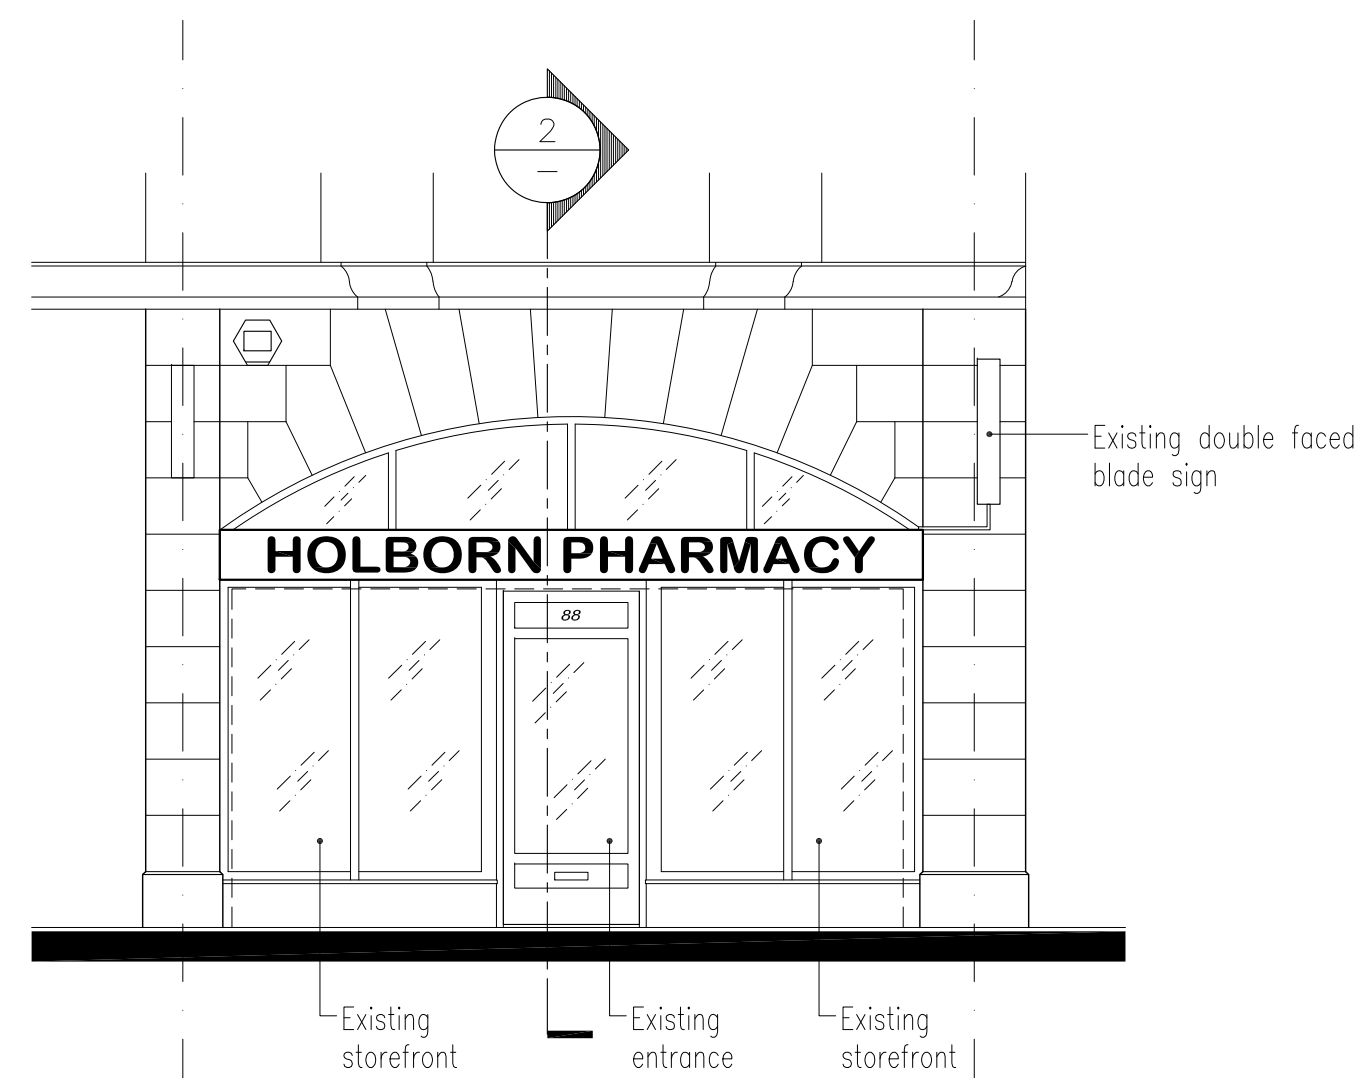


1 Front Elevation - existing

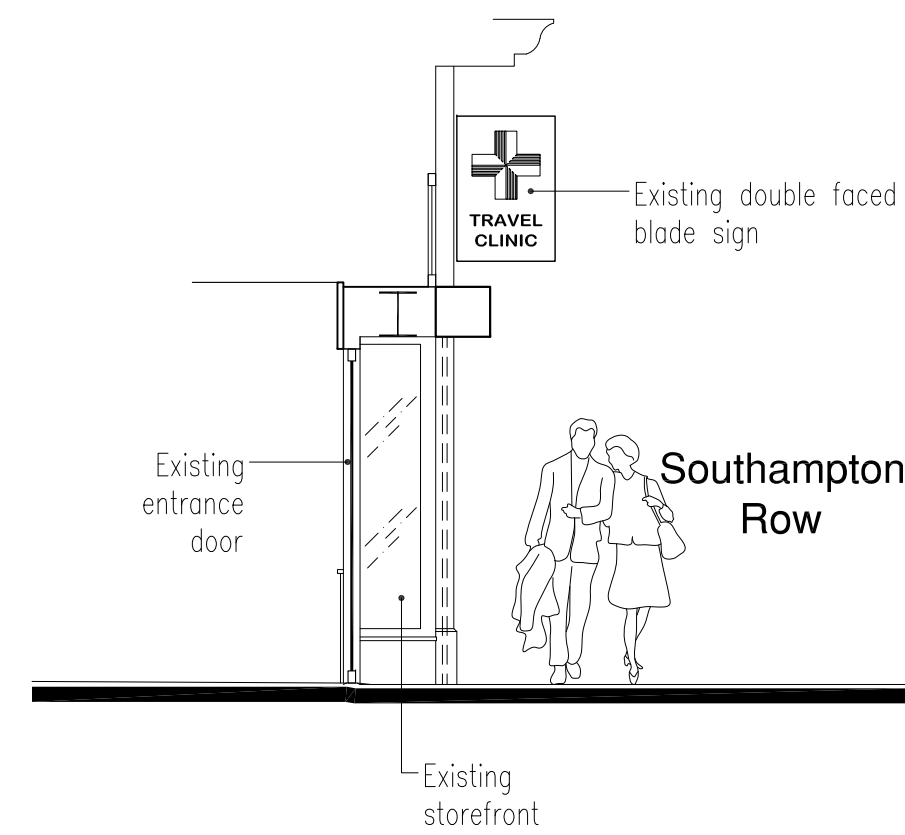

2 Section - existing

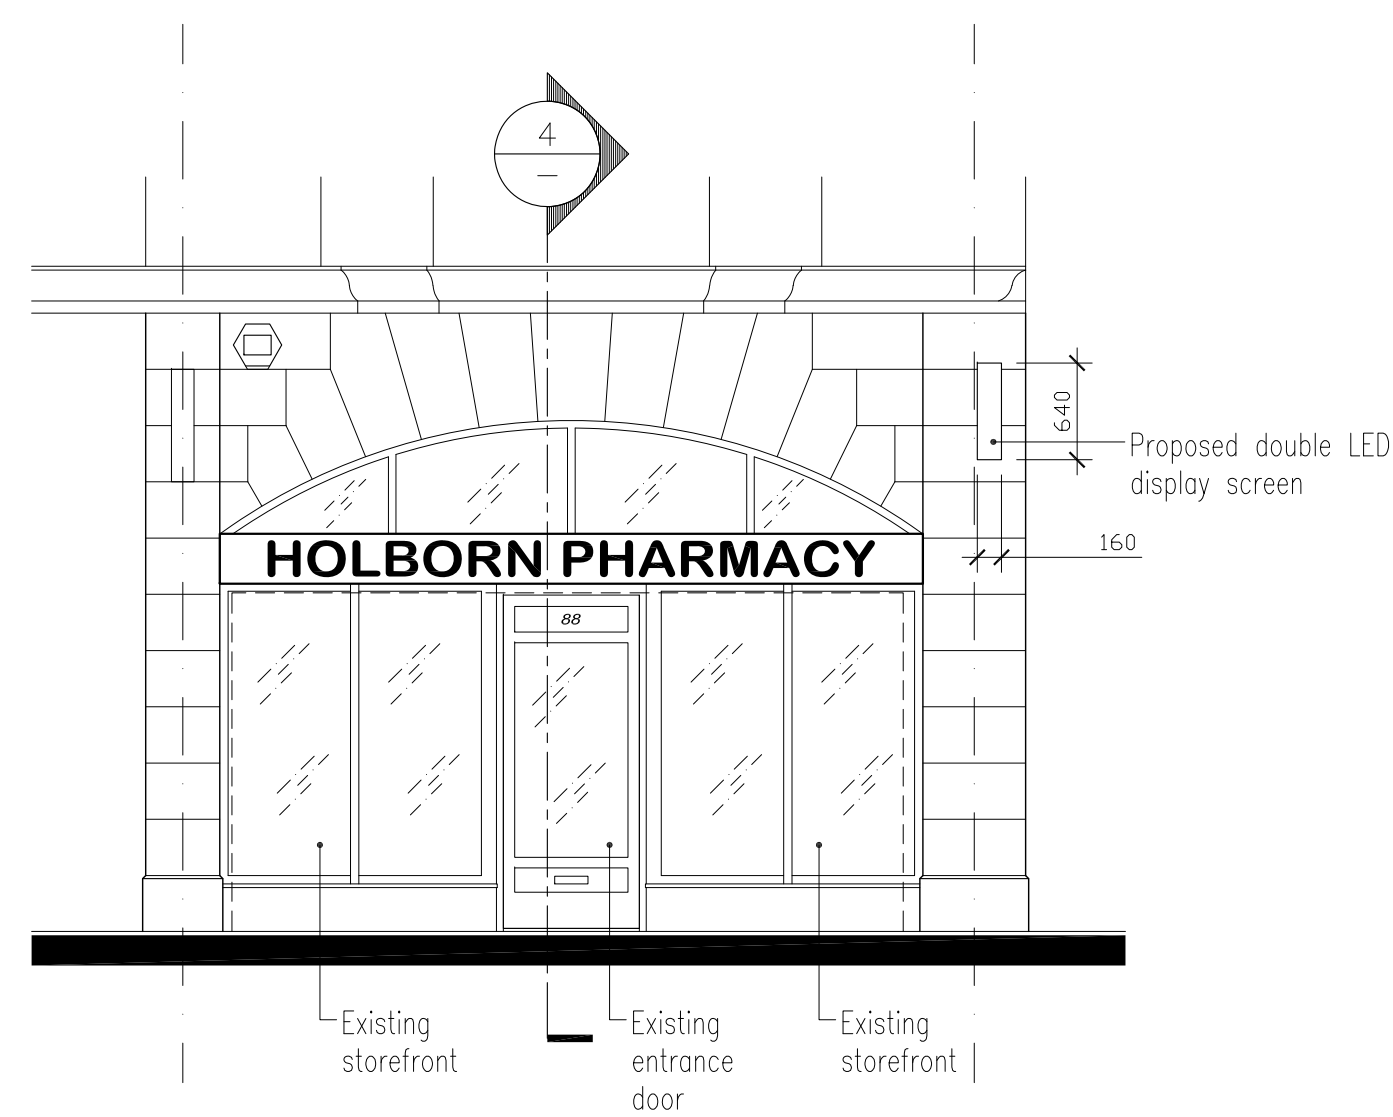

3 Front Elevation - proposed

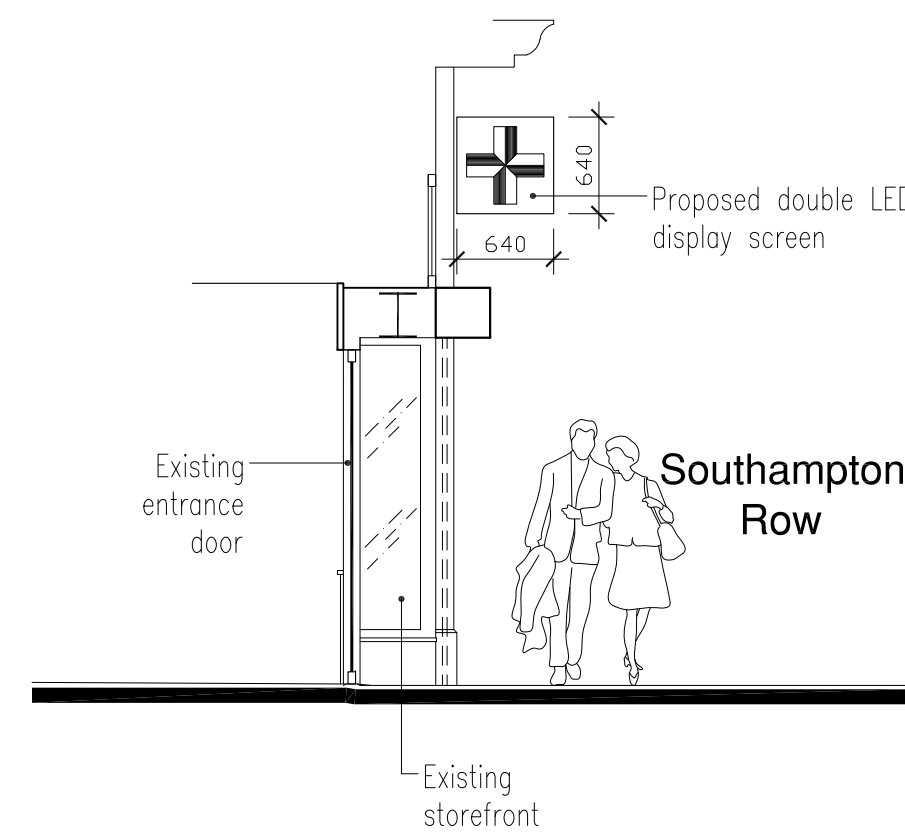

4 Section - proposed

64 Nile Street, London N1 7SR

Client: Holborn Pharmacy

Date: Oct 2023


Scale: 1:50 @ A1
1:100 @ A3

Drawing: Elevations and Sections - Existing and Proposed

www.allplanning.co.uk hello@allplanning.co.uk

Stage: Planning

Dwg No.: 001
Rev No.: .

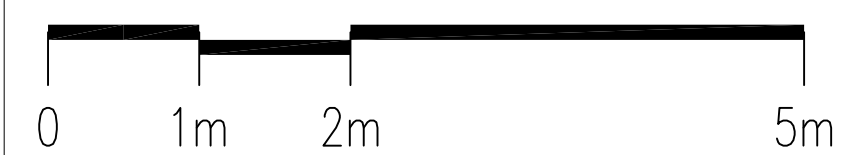

Project: 88 Southampton Row
London
WC1B 4BB

