


LABTECH

This drawing is copyright LabTech.
Do not scale from this drawing.
Drawings to be read in conjunction with all other architectural and design consultant information.
All dimensions and levels to be checked on site by the contractor and such dimensions to be his responsibility.
Report all drawing errors, omissions and discrepancies to the architect.

NOTES

☐ DRAFT ☐ TENDER ☒ PLANNING

N Camden Market Hawley Wharf		
Level	Site Plan	
GF		
Scale	Date	Drawn By
As Shown A1	23.10.23	JA
Rev	Date	Description
-	-	-
Drawing Number	Project Number	
-	-	

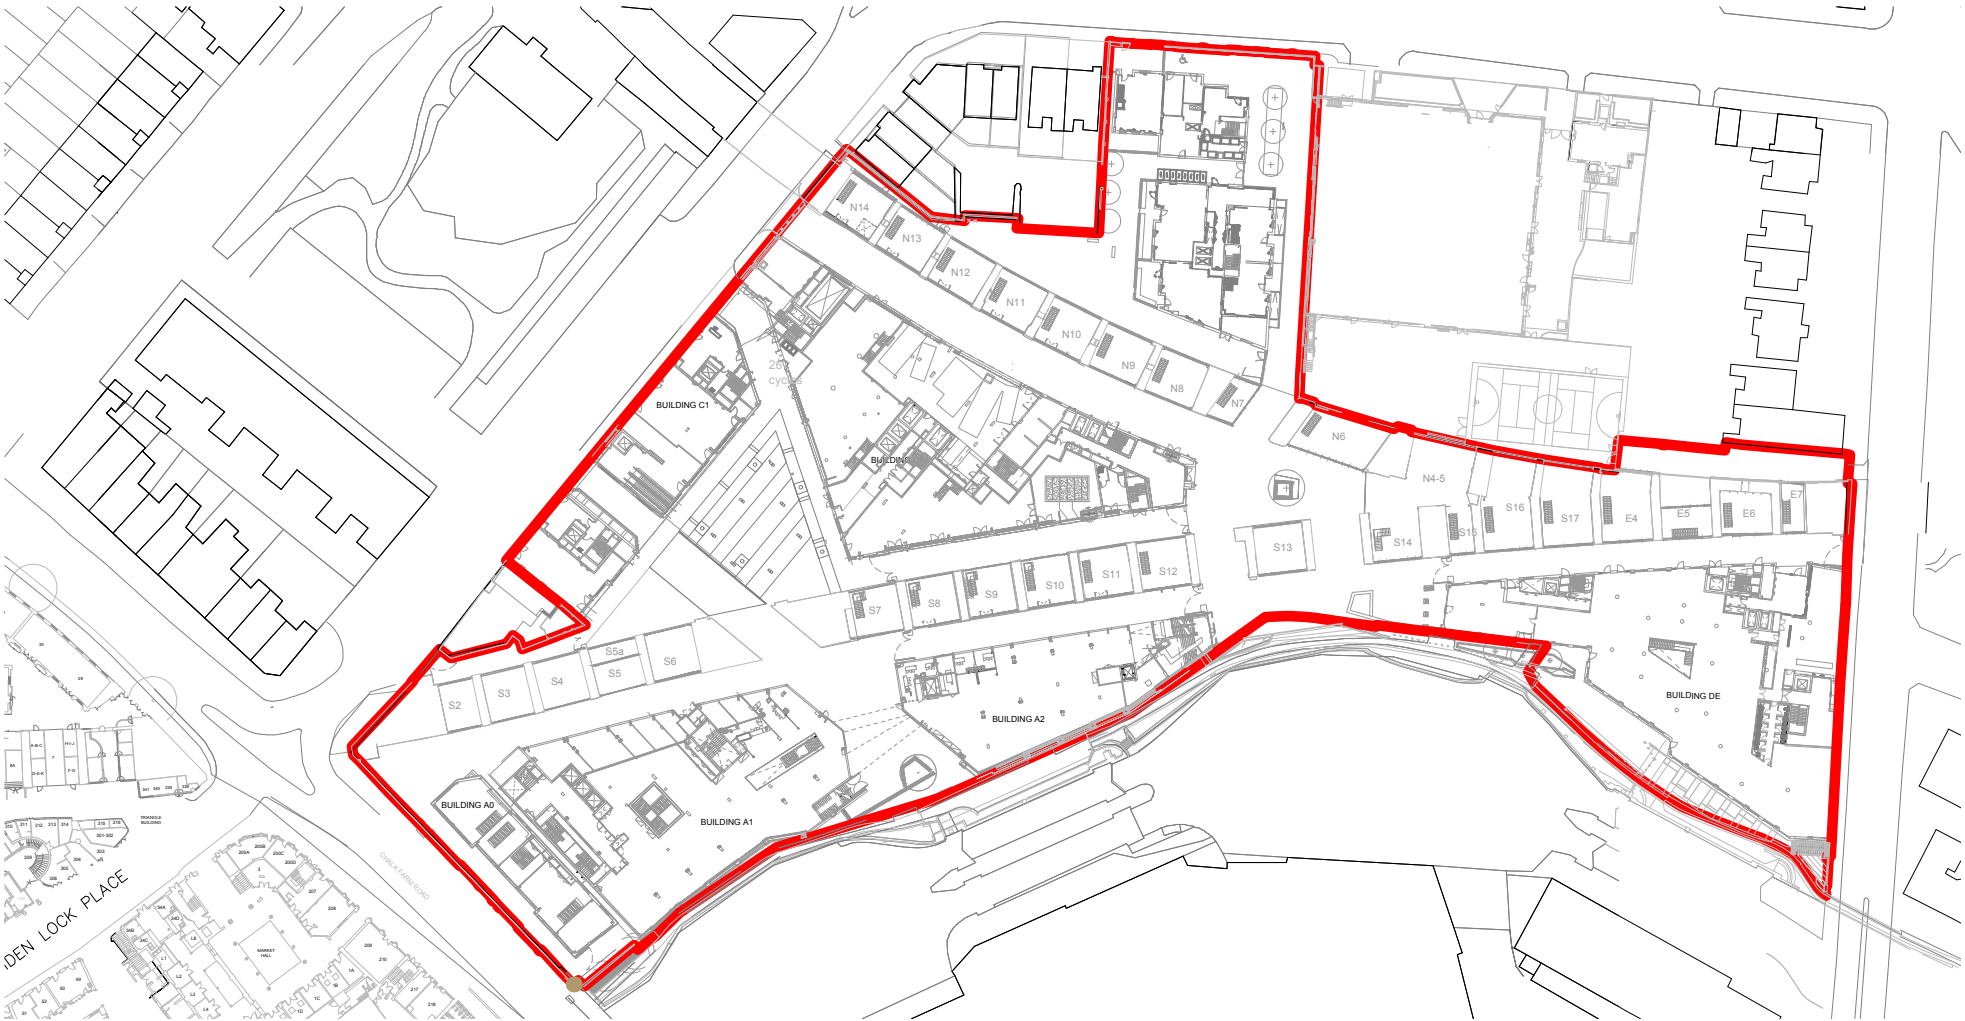

Site Location Plan
Scale 1:1250



Site Plan
Scale 1:500