

Notes

The Contractor is to check and verify all building and site dimensions, levels and sewer invert levels at connection points before work starts.


This drawing must be read with and checked against all other standard specifications and any structural or other specialist drawings provided.

The Contractor is to comply in all respects with the current Building Regulations whether or not specifically stated on these drawings.


This drawing is not intended to show details of foundation or ground conditions. Each area of ground relied upon to support the structure depicted must be investigated by the Contractor and suitable methods of foundation must be provided.

© This drawing remains the copyright of The JTS Partnership LLP.


1 East Elevation
Scale 1:50 @ A1

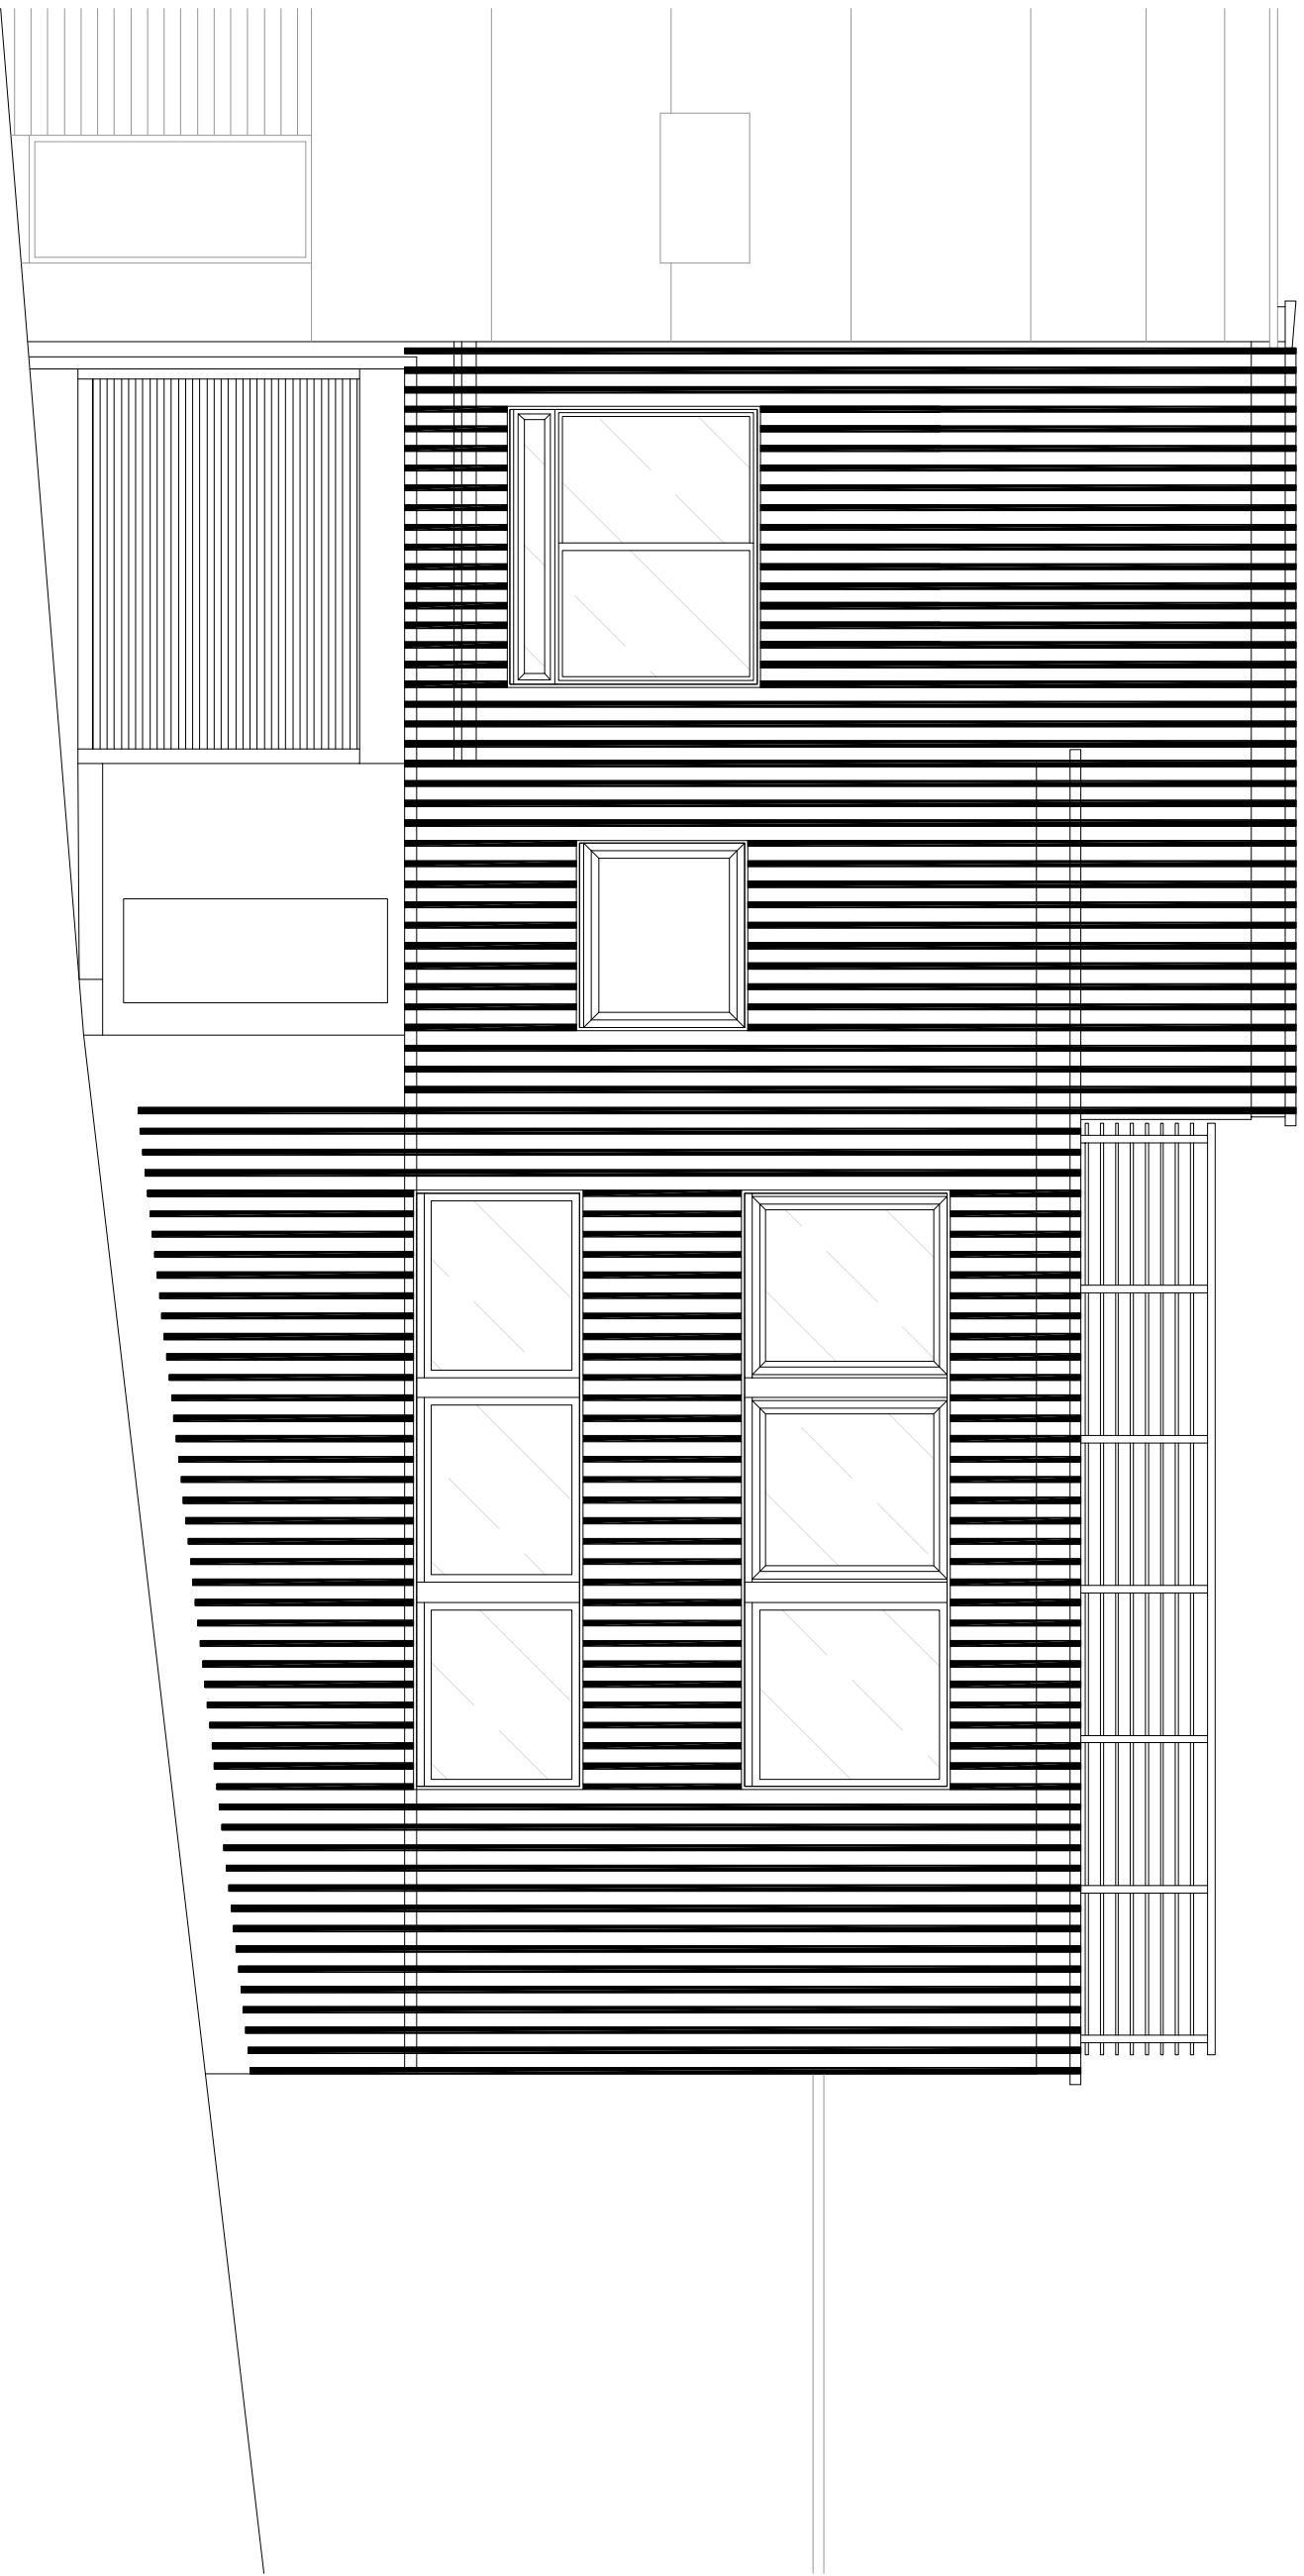


2 North Elevation
Scale 1:50 @ A1

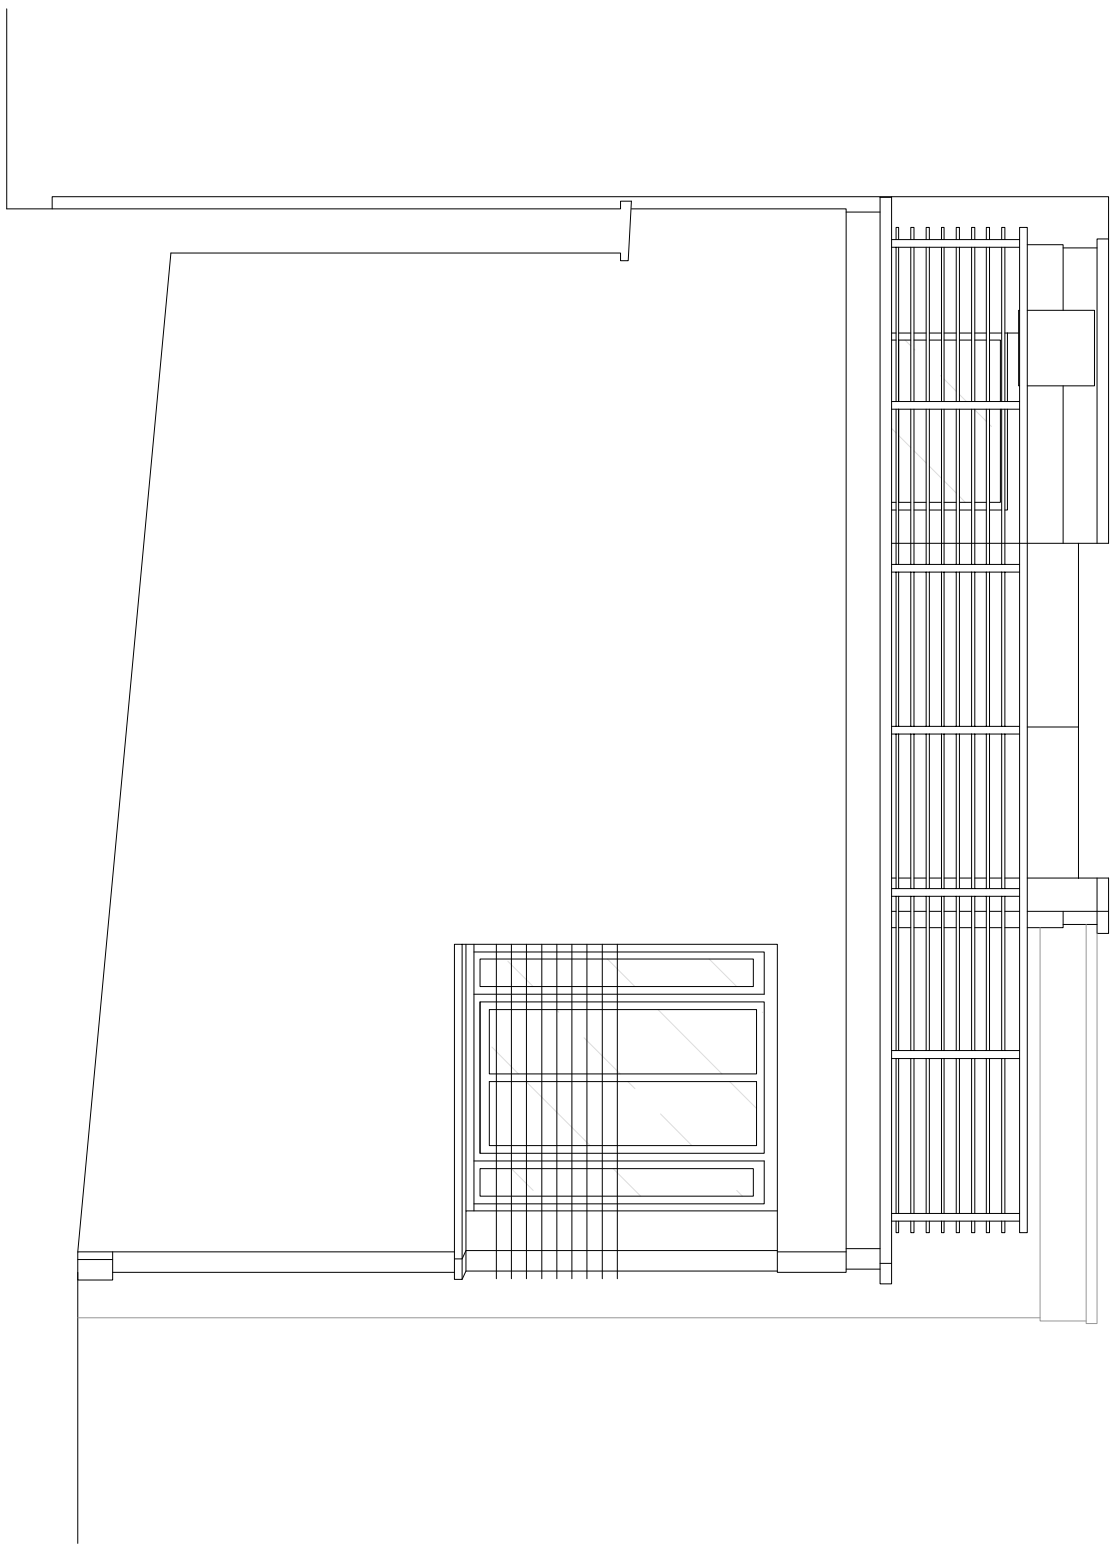

3 West Elevation
Scale 1:50 @ A1

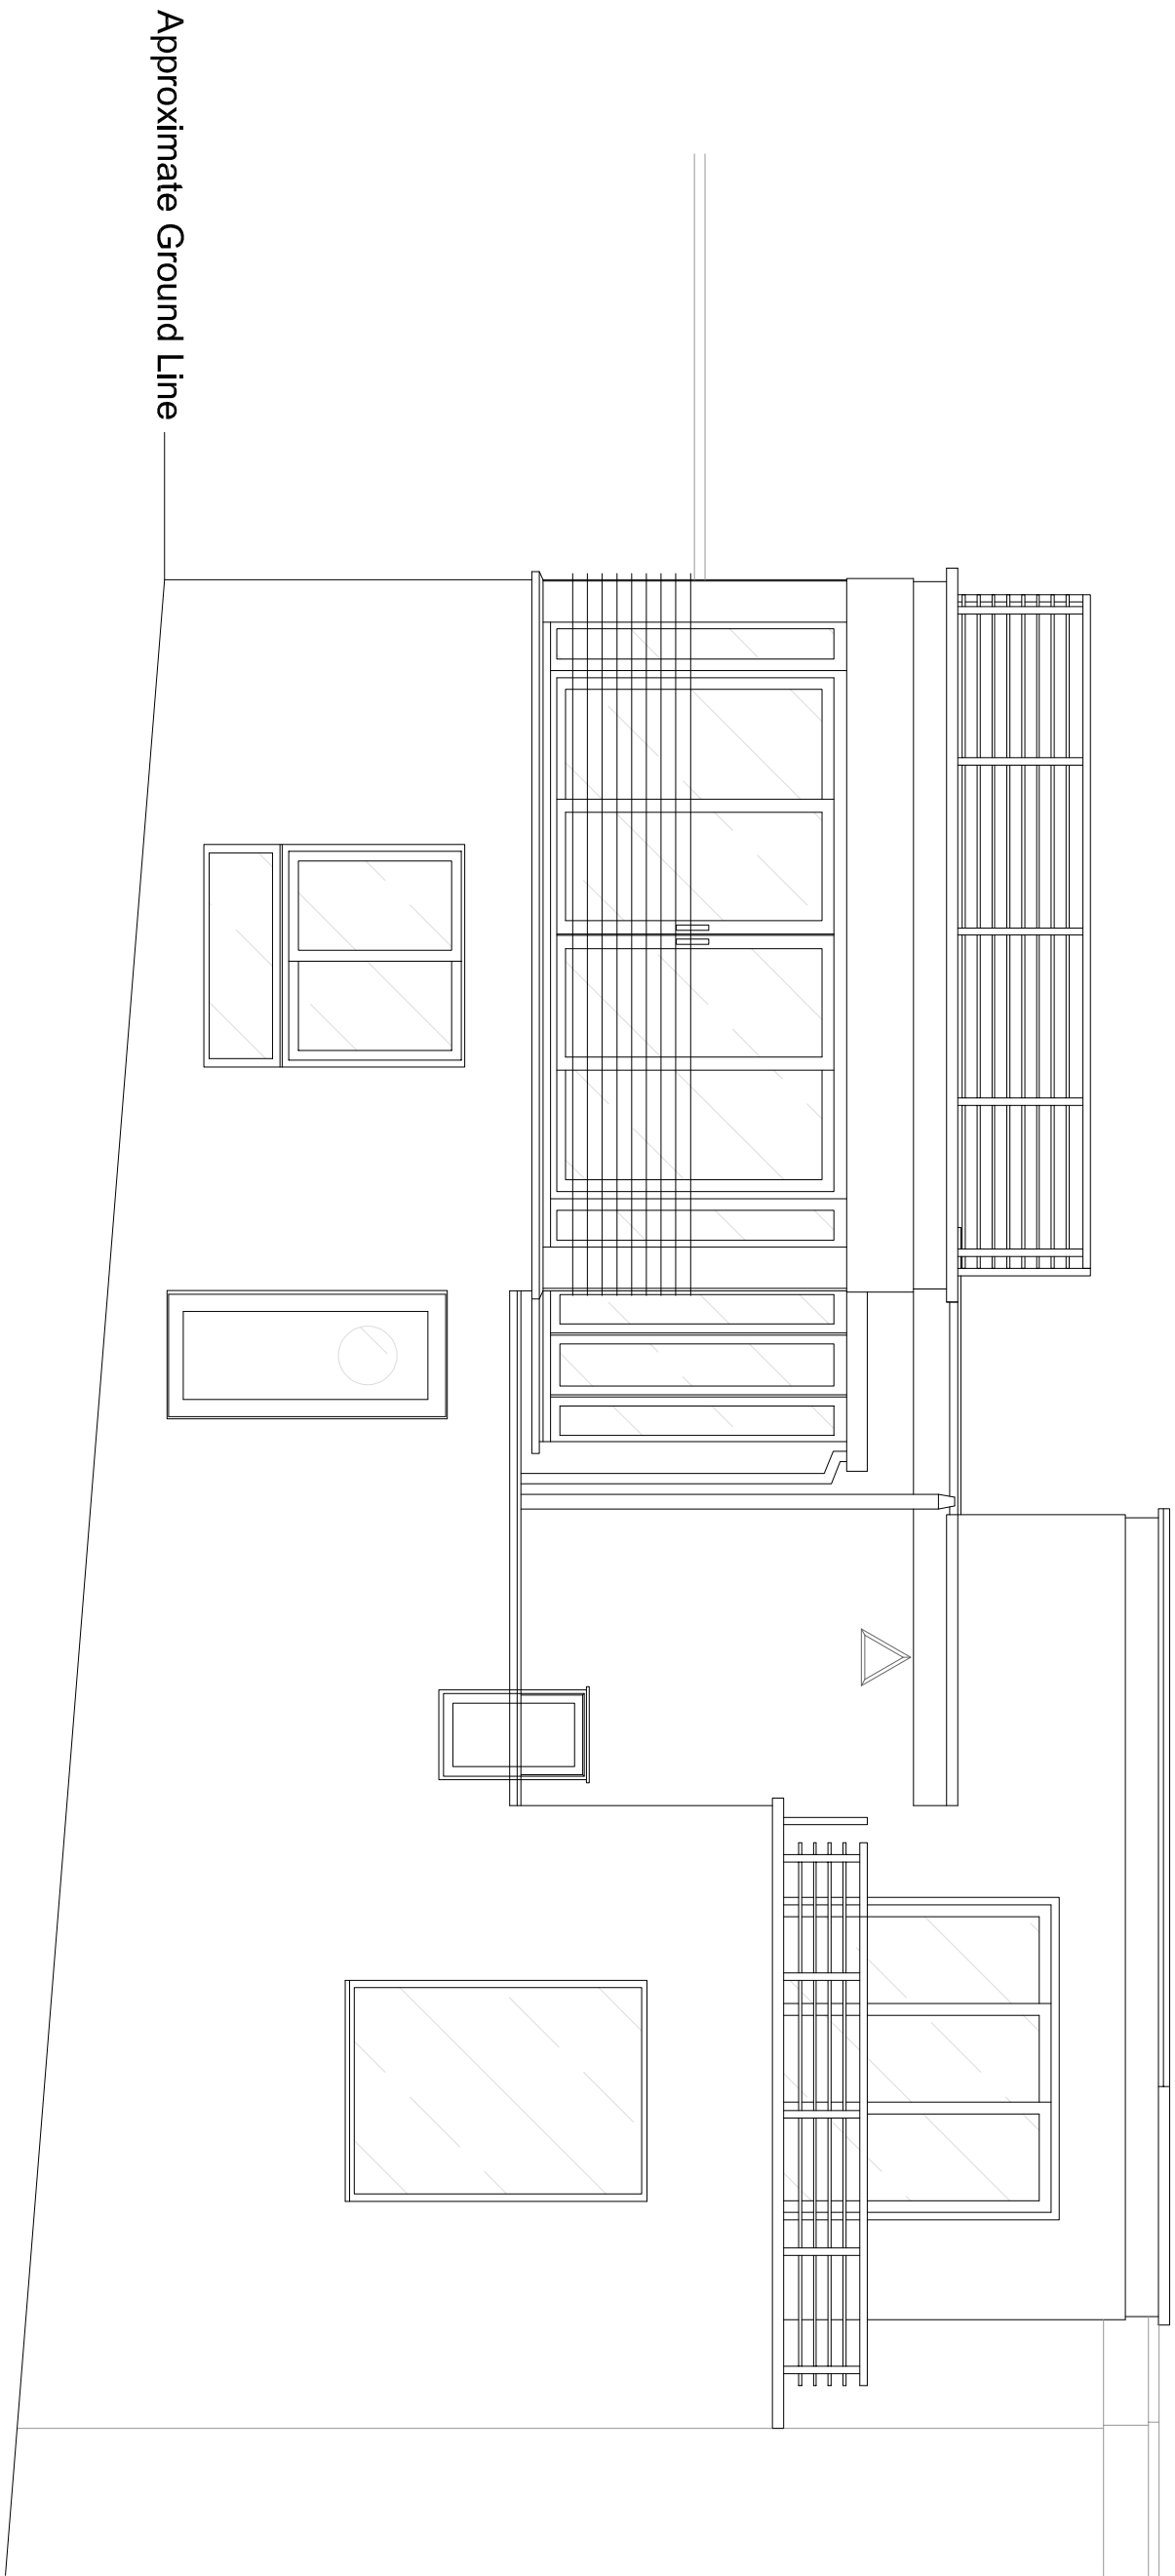


4 South Elevation
Scale 1:50 @ A1

 

Approximate Ground Line

Scale in Metres

 

0 1 2 3 4 5

THE JTS PARTNERSHIP
Chartered Valuation Surveyors • Town Planning Consultants
100, The Quadrant, London, W1R 0AS
Telephone: 020 7272 2146 Fax: 020 7272 2147
Email: sales@jtspartnership.co.uk

Trading as a Limited Liability Partnership Registered in England & Wales, Registration No. 06307933

Site
89 Swain's Lane, Highgate,
London, N6 6PJ

Client
V. Holt

Drawing Title
Existing Elevations

Drawn by AE	Checked by AL	Purpose of Issue Planning
-----------------------	-------------------------	-------------------------------------

Date September 2023	Scale 1:50	@A1
-------------------------------	----------------------	------------

Job Number 9473	Drawing Number 201	Revision 00
---------------------------	------------------------------	-----------------------