

Garden Aspect 57, Chislehurst High Street, Chislehurst, BR7 5AF 020 4537 3083 hello@gardenaspect.co.uk

CLIENT Klaus Hessberger 38 Belsize Avenue


SCALE


1:50

23/10/2023

PROJECT Retro planing application Pergola DRAWN BY M. Fletcher

DESCRIPTION
PROPOSED ELEVATION

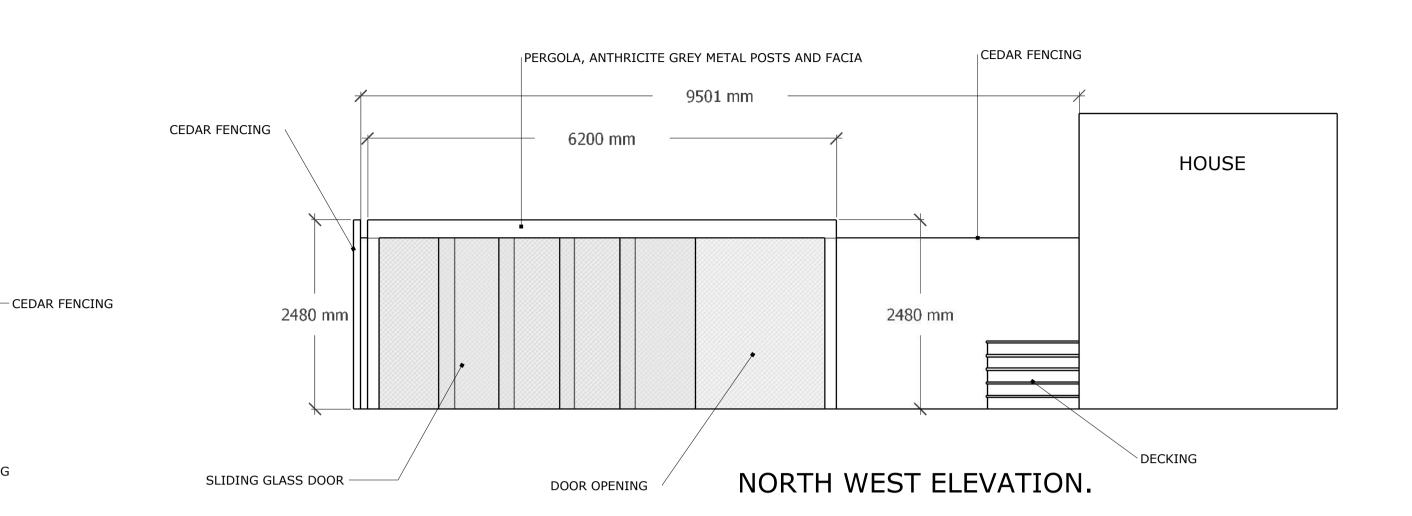

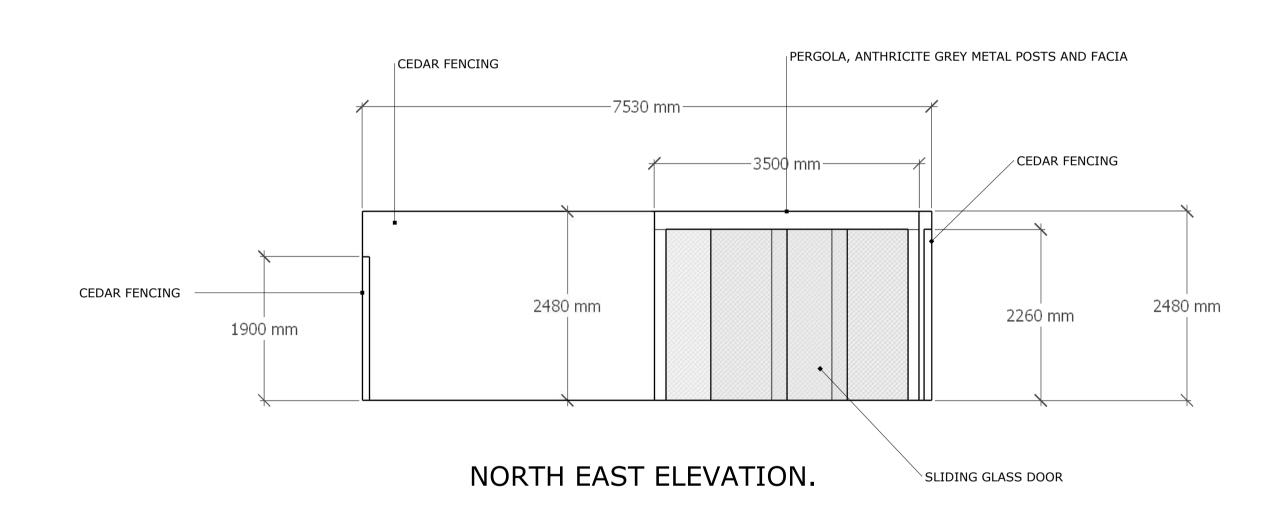

PERGOLA, ANTHRICITE GREY METAL POSTS AND FACIA

HOUSE

2480 mm

DECKING

SOUTH WEST ELEVATION.

-3500 mm

CEDAR FENCING

2260 mm

SLIDING GLASS DOOR

