


PERGOLA ROOF PLAN



garden aspect

Garden Aspect
57, Chislehurst High Street,
Chislehurst,
BR7 5AF
020 4537 3083
hello@gardenaspect.co.uk

METAL , ANTHRICITE GREY , PERGOLA.
WITH DETACHABLE, SLIDING, NOT AIR TIGHT,
GLASS PANNELS.

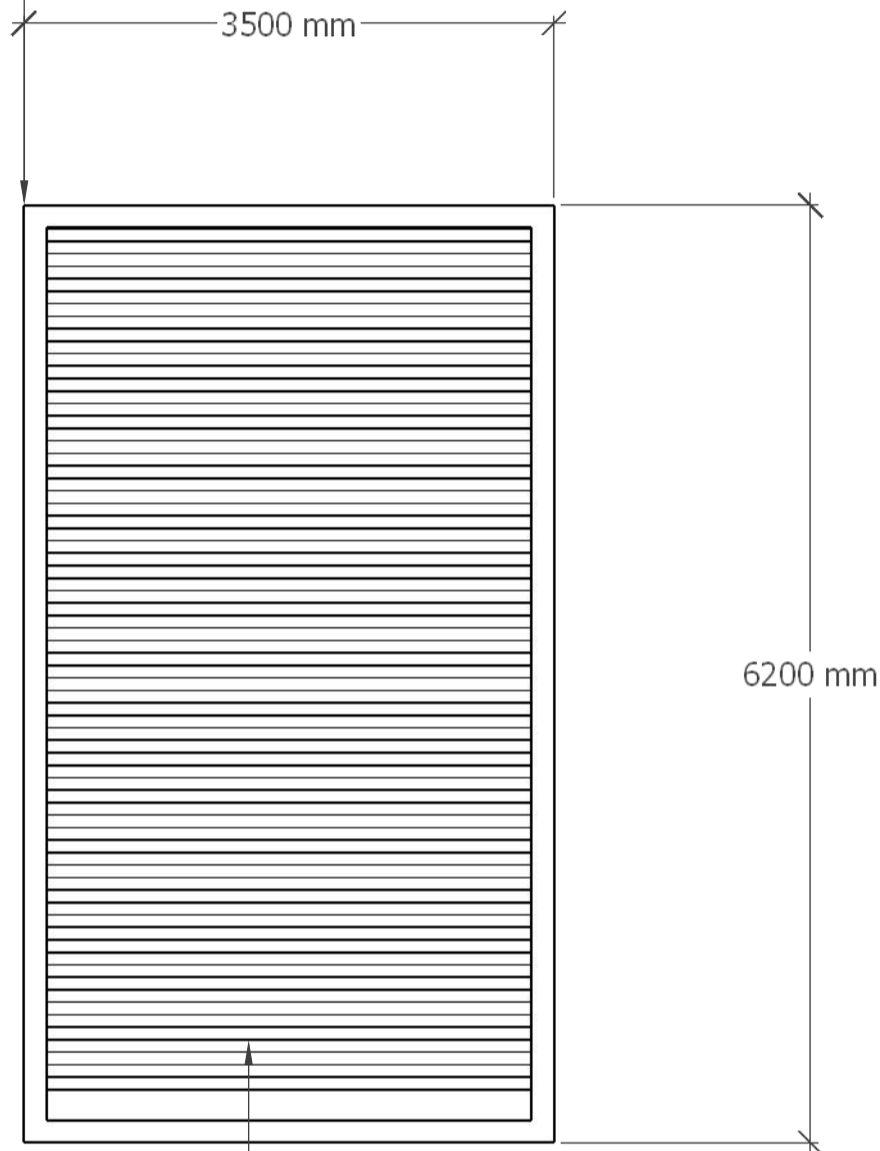

LOUVRED ROOF PANNELS THAT ROTATE TO ALLOW SUNLIGHT
AND AIR FLOW DURING GOOD WEATHER. ANTHRICITE GREY IN COLOUR.

CLIENT
Klaus Hessberger
38 Belsize Avenue
Hackney
NW3
London

PROJECT
Retro planing application Pergola

DRAWN BY
M. Fletcher


SCALE
1:50

DATE
23/10/2023

DESCRIPTION
PERGOLA ROOF PLAN
DETAILS

NOTE: THE PERGOLA HAS A FLAT ROOF.
THE HEIGHT DOES NOT EXCEED 2480mm.

 

0MM  5000MM SCALE 1:50

A0.4