

PROPOSED SITE PLAN



garden aspect

Garden Aspect
57, Chislehurst High Street,
Chislehurst,
BR7 5AF
020 4537 3083
hello@gardenaspect.co.uk

CLIENT
Klaus Hessberger
38 Belsize Avenue
Hackney
NW3
London


PROJECT
Retro planing application Pergola

DRAWN BY
M. Fletcher

SCALE
1:50

DATE
23/10/2023

DESCRIPTION
PROPOSED SITE PLAN

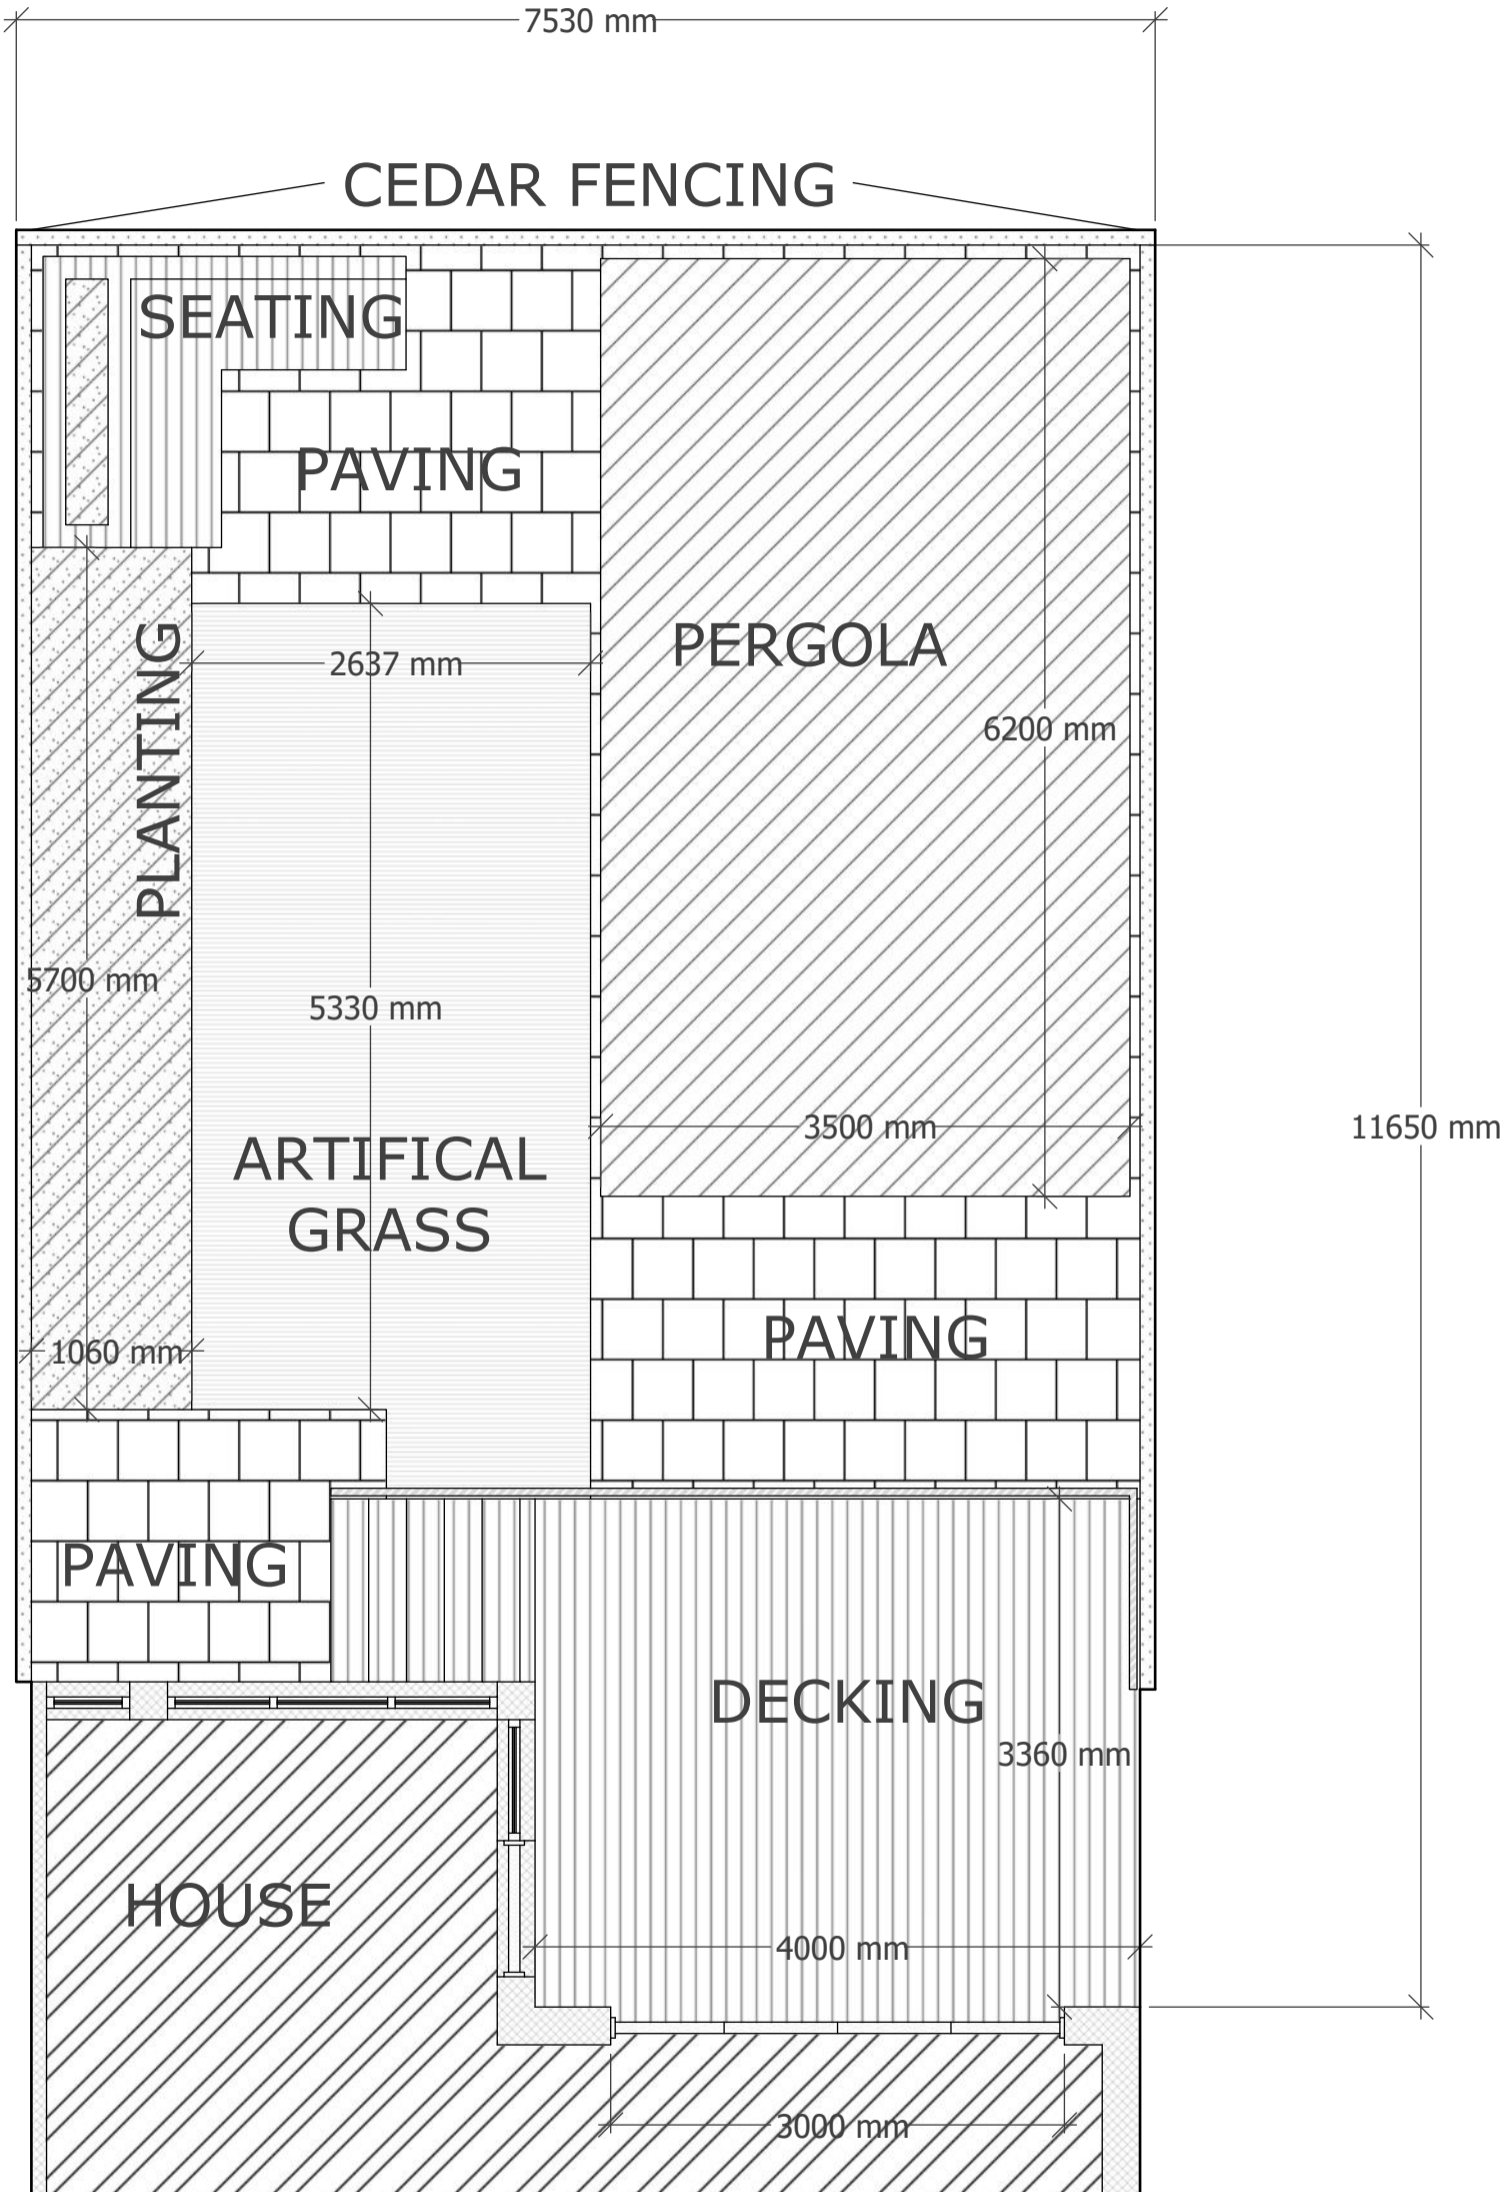

0MM 5000MM SCALE 1:50

A0.1