




Elevation 1

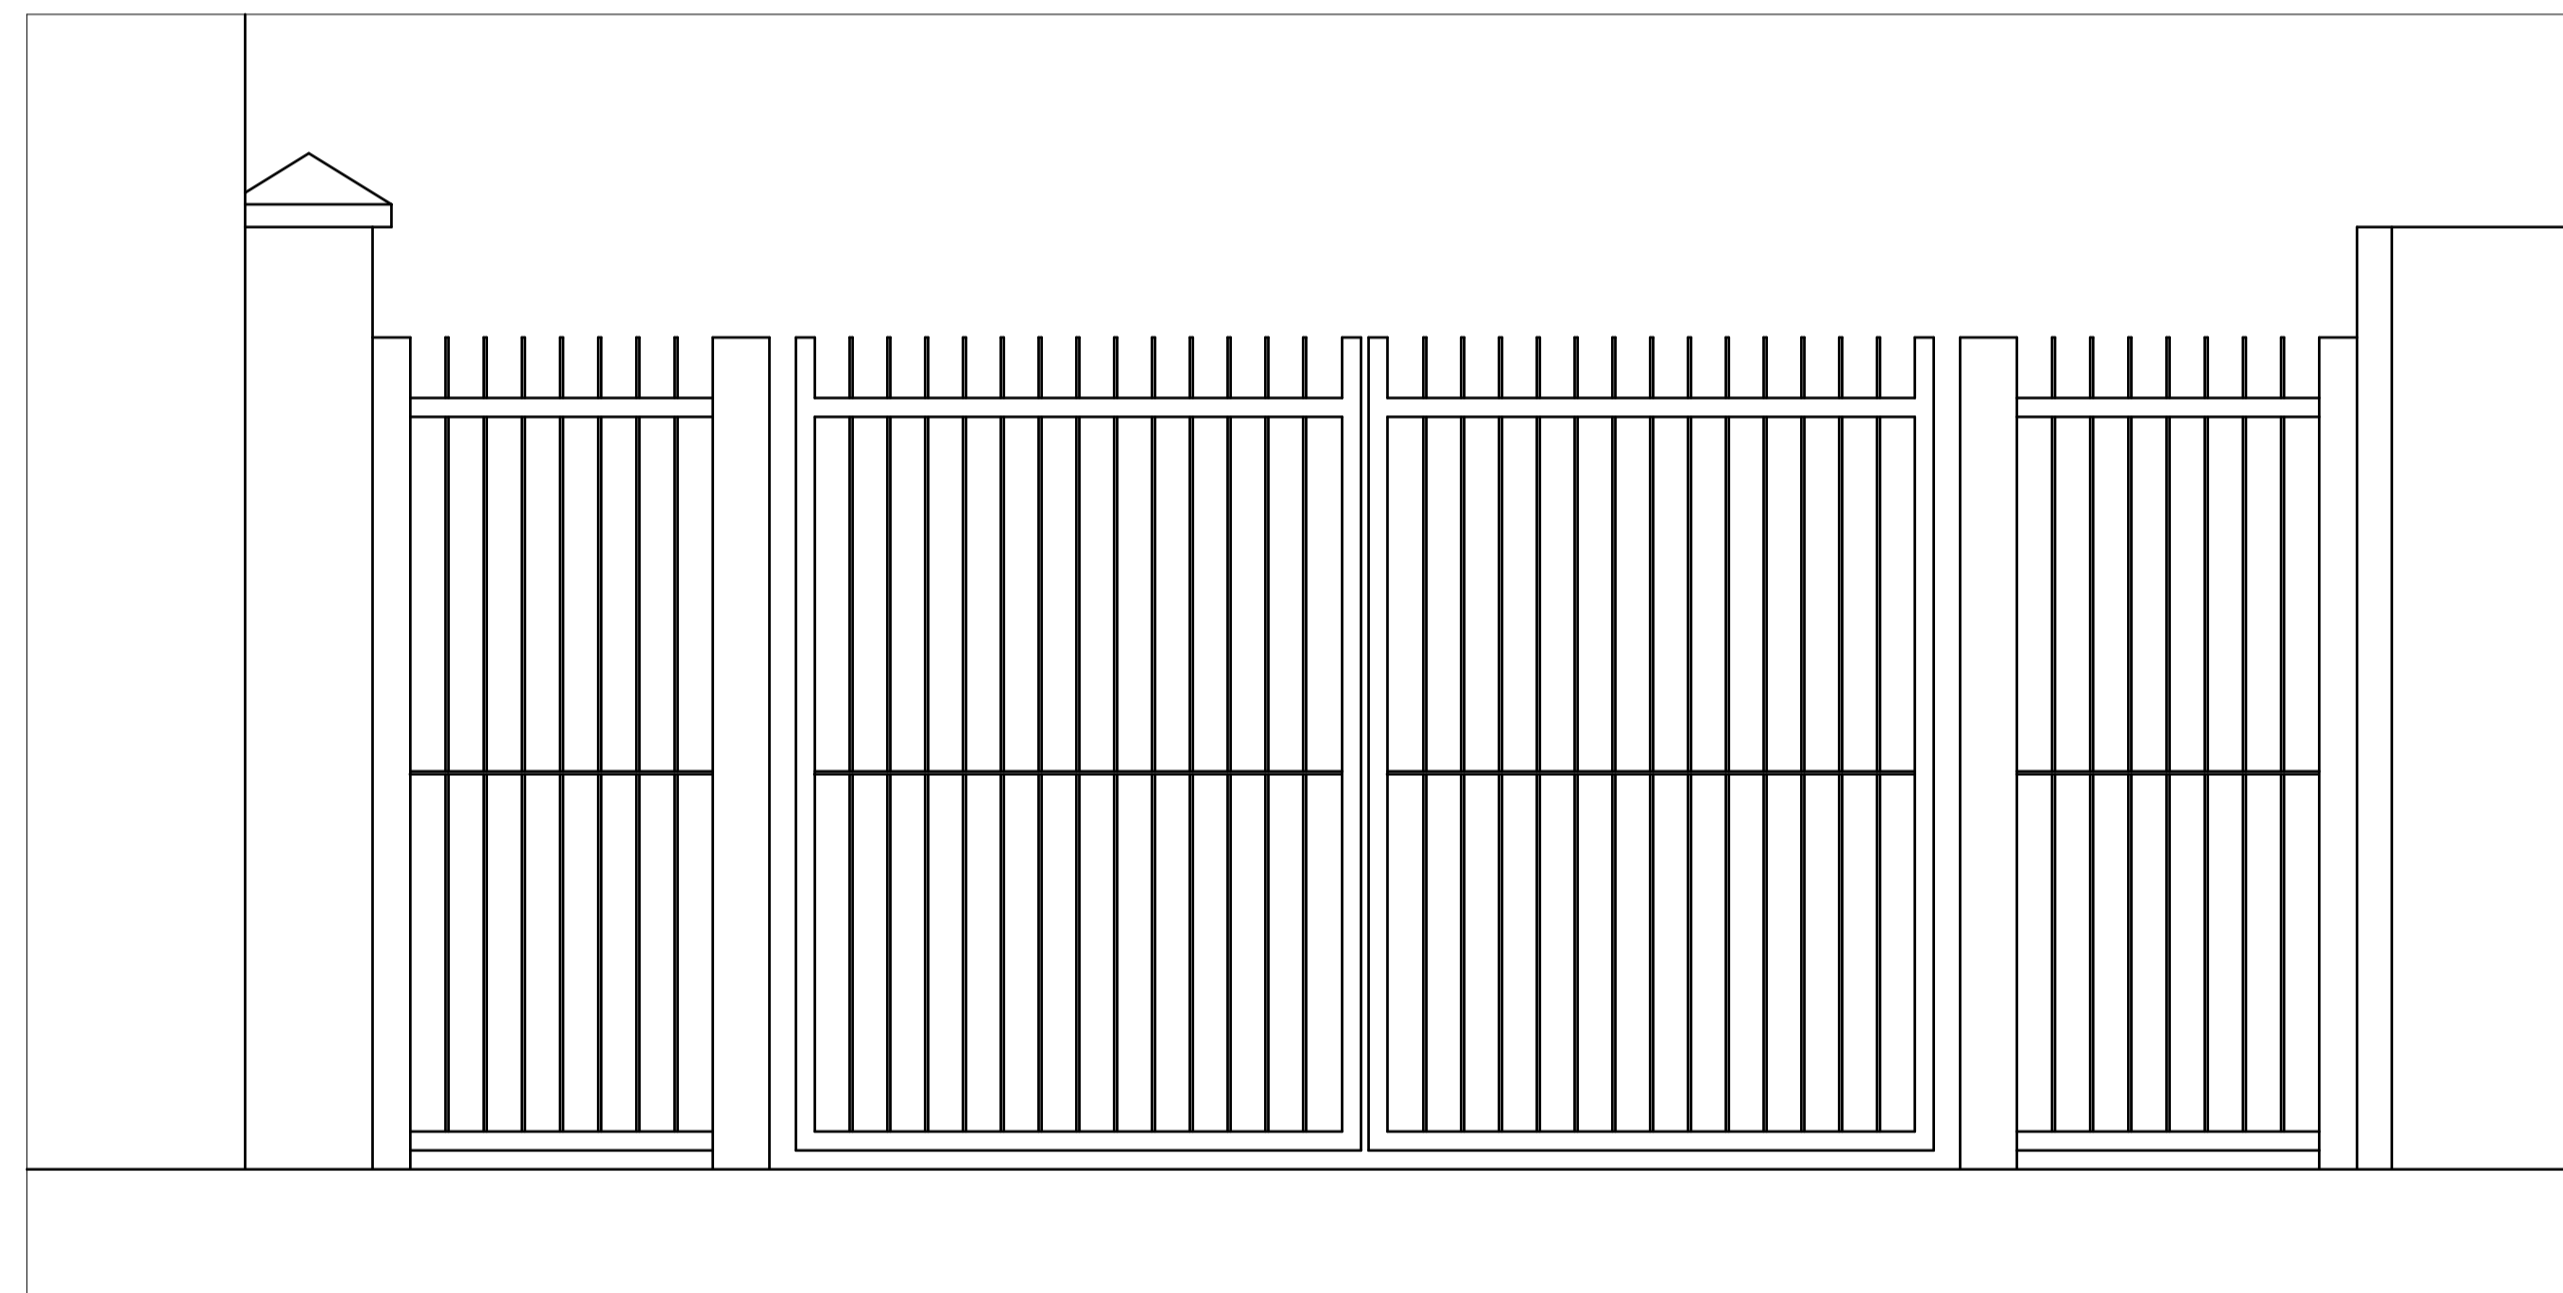


Elevation 2

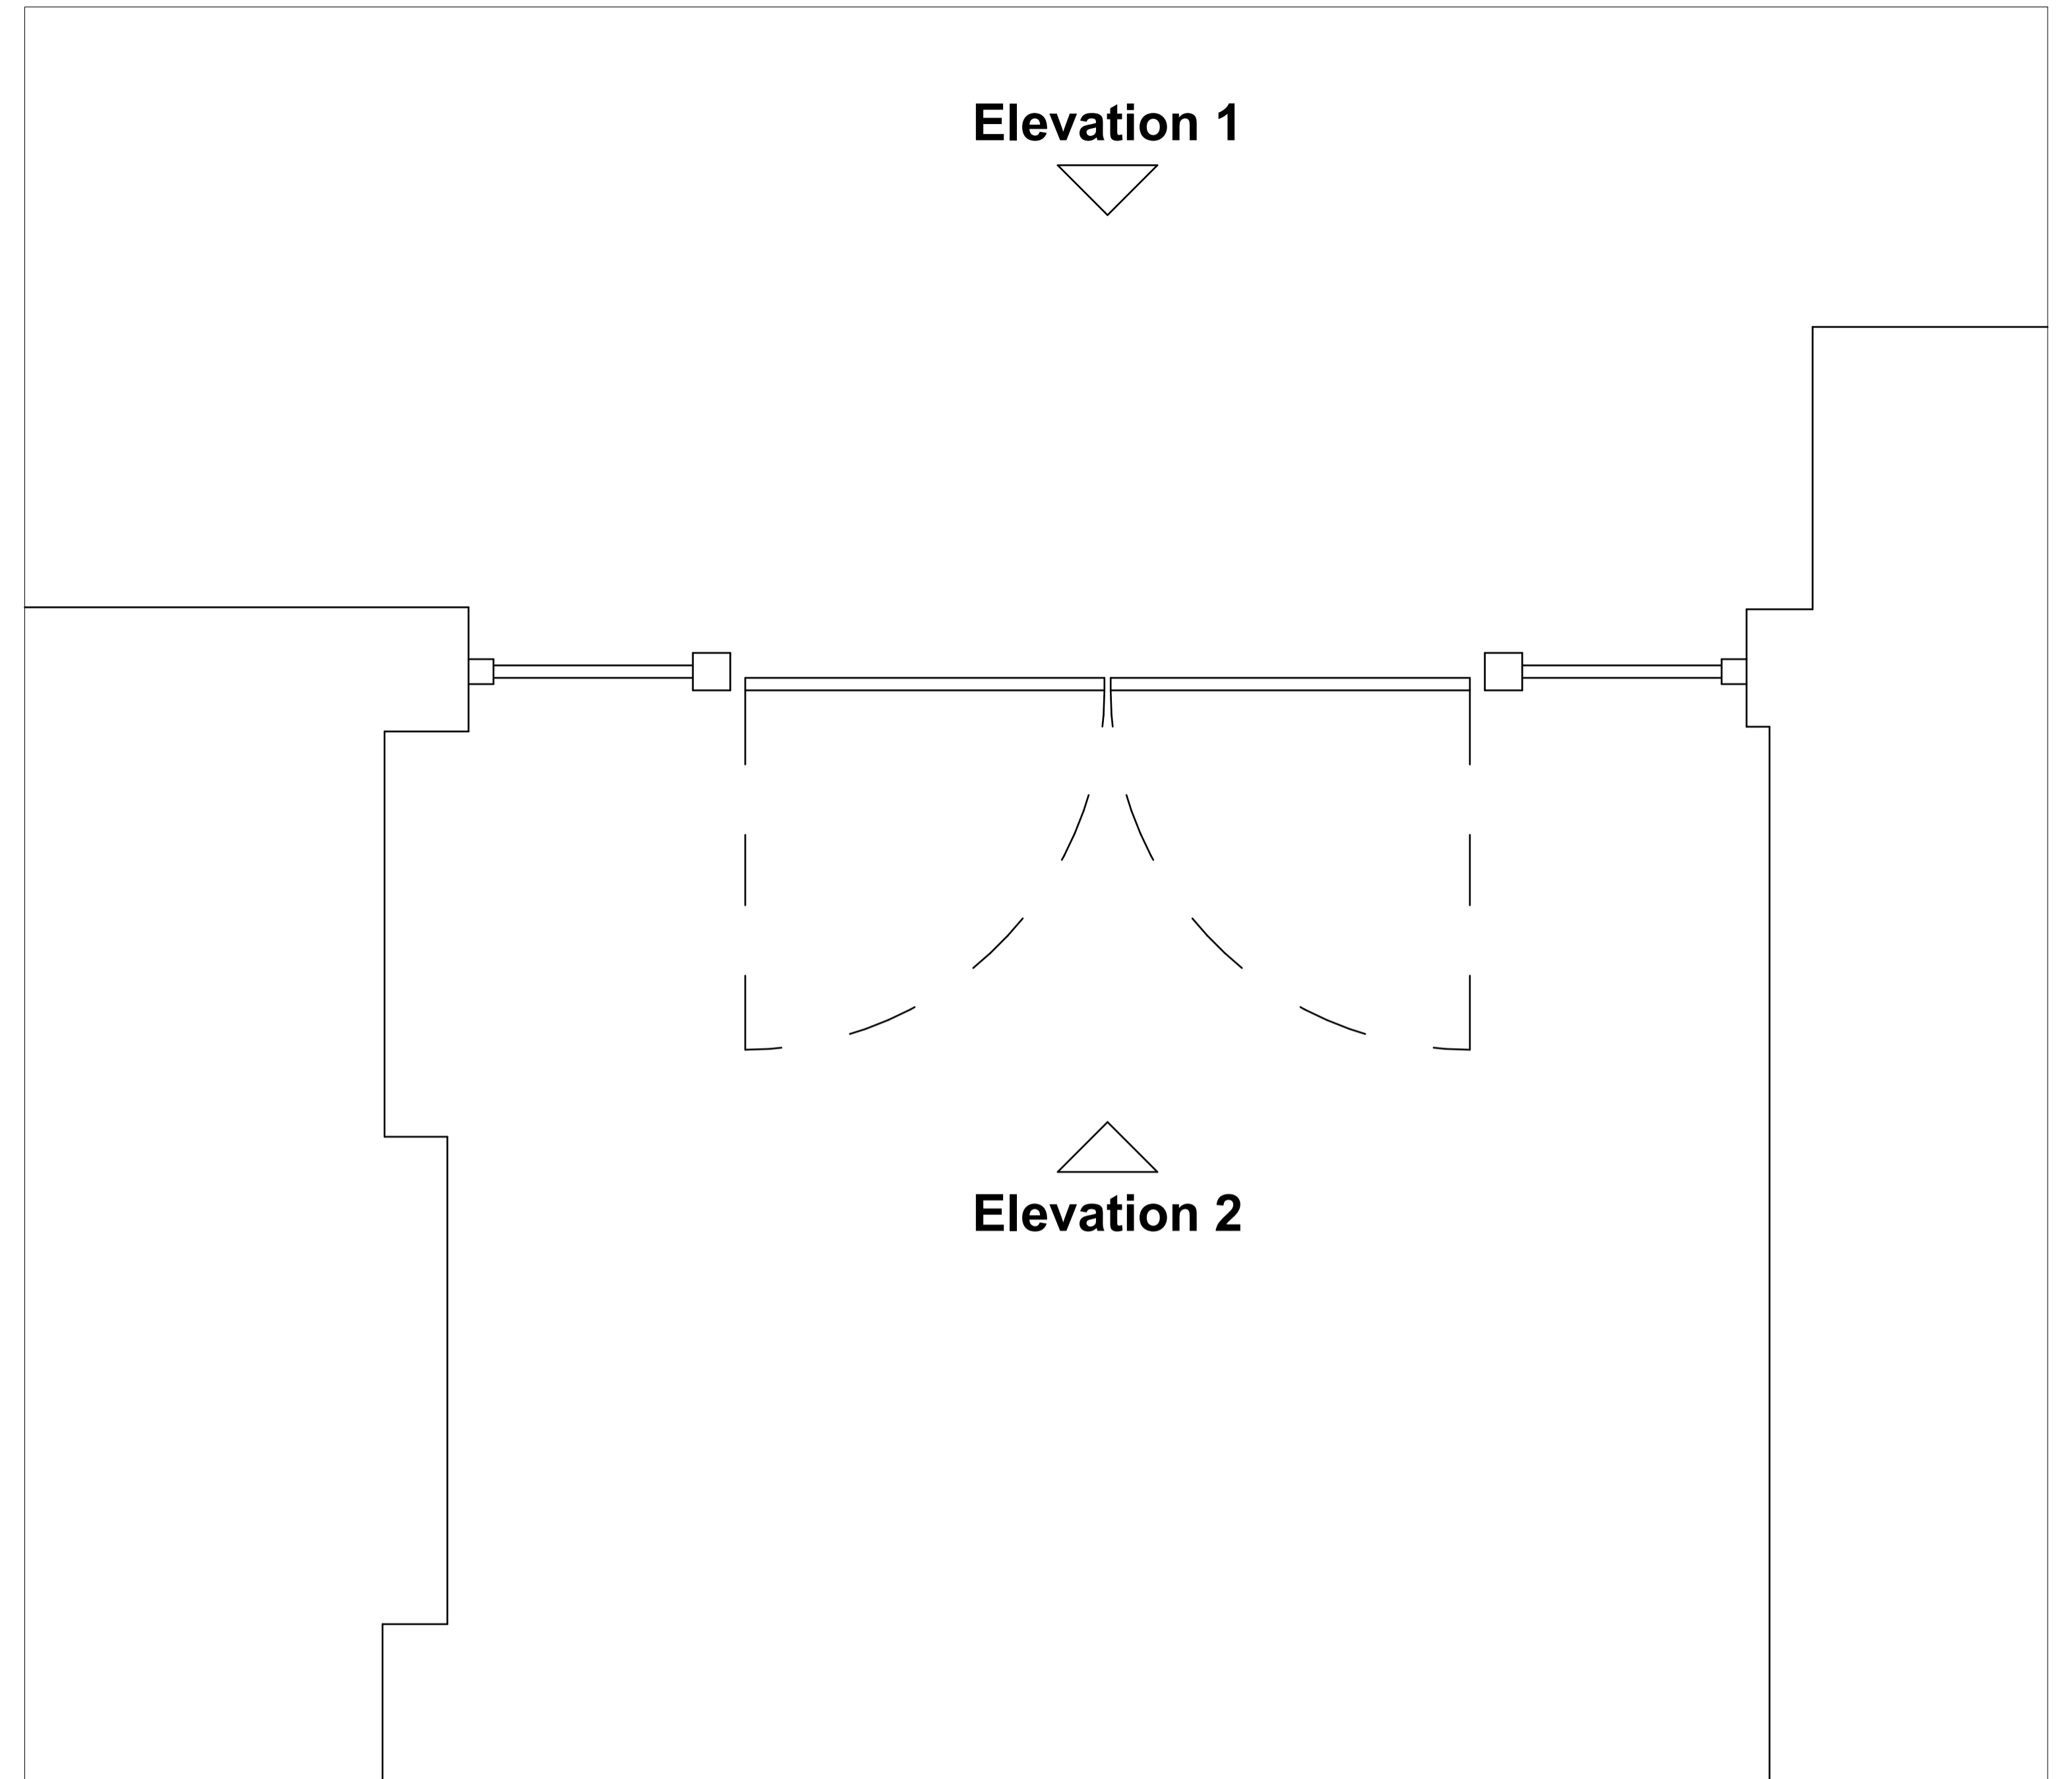

Floor plan of entrance gate

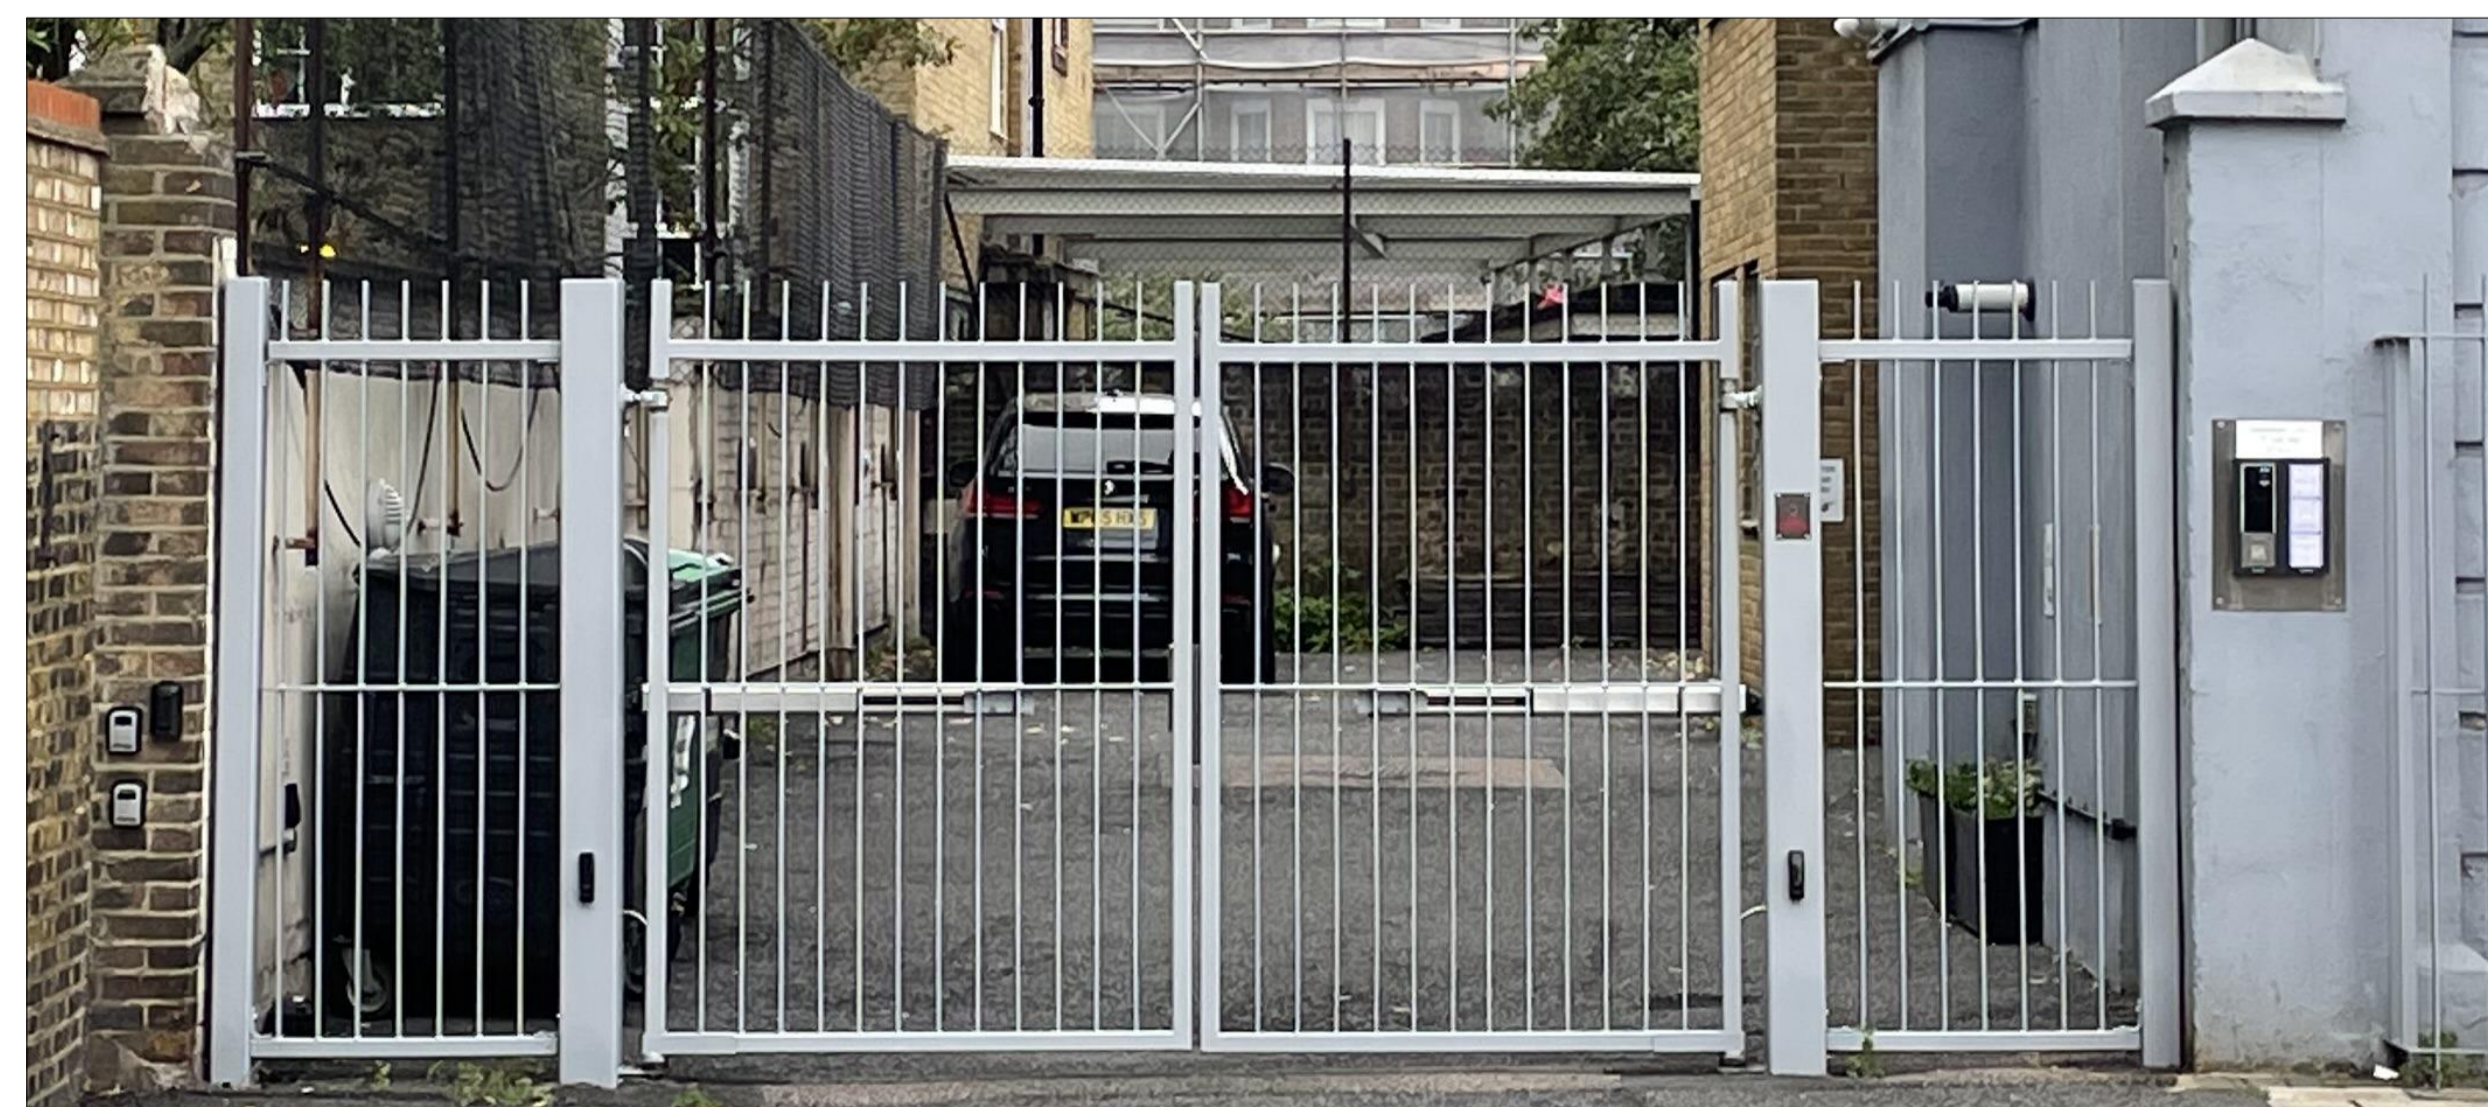

Elevation 1 - Photo of gate

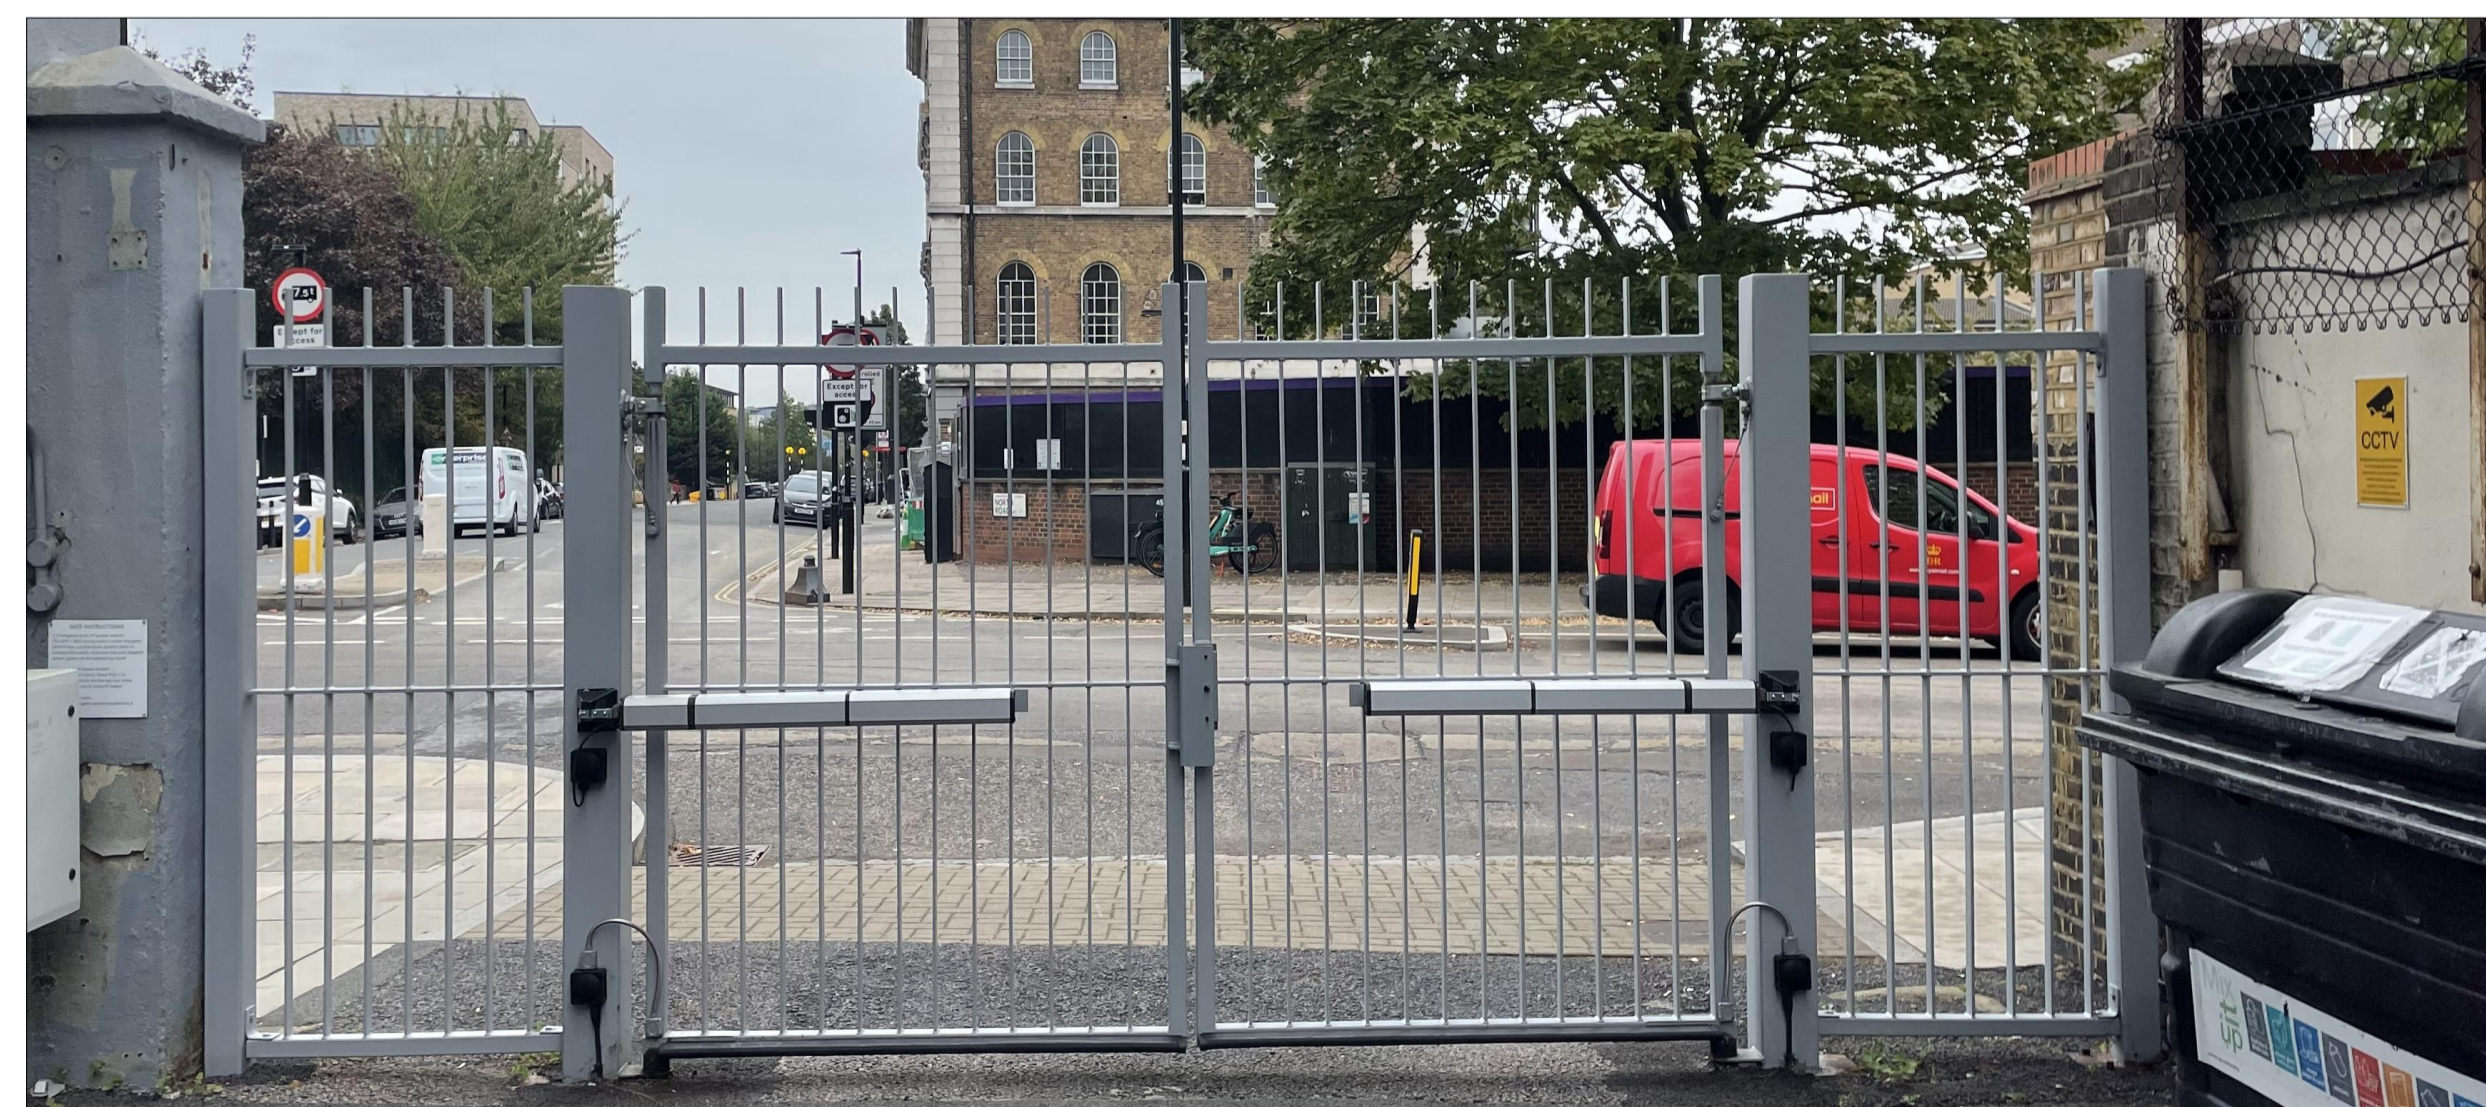

Elevation 2 - Photo of gate

TITLE
Entrance Gate
Elevations & Floor Plan

SITE
Salamander Court,
135 York Way, London,
N7 9LG



Aztec Row, 3 Berners Road
London, N1 0PW
tel: 020 7837 8110
e-mail: post@lambertsurv.co.uk

Date	Scale
Nov 2023	1:10@A1
Drawn By	Dwg Number
HV	106789/01