
©Scott Brownrigg Ltd This drawing is to be read in conjunction with all relevant architect's and other designers' drawings and associated specifications. Figured dimensions only are to be taken from this drawing. All dimensions are to be checked on site before any work is put in hand.

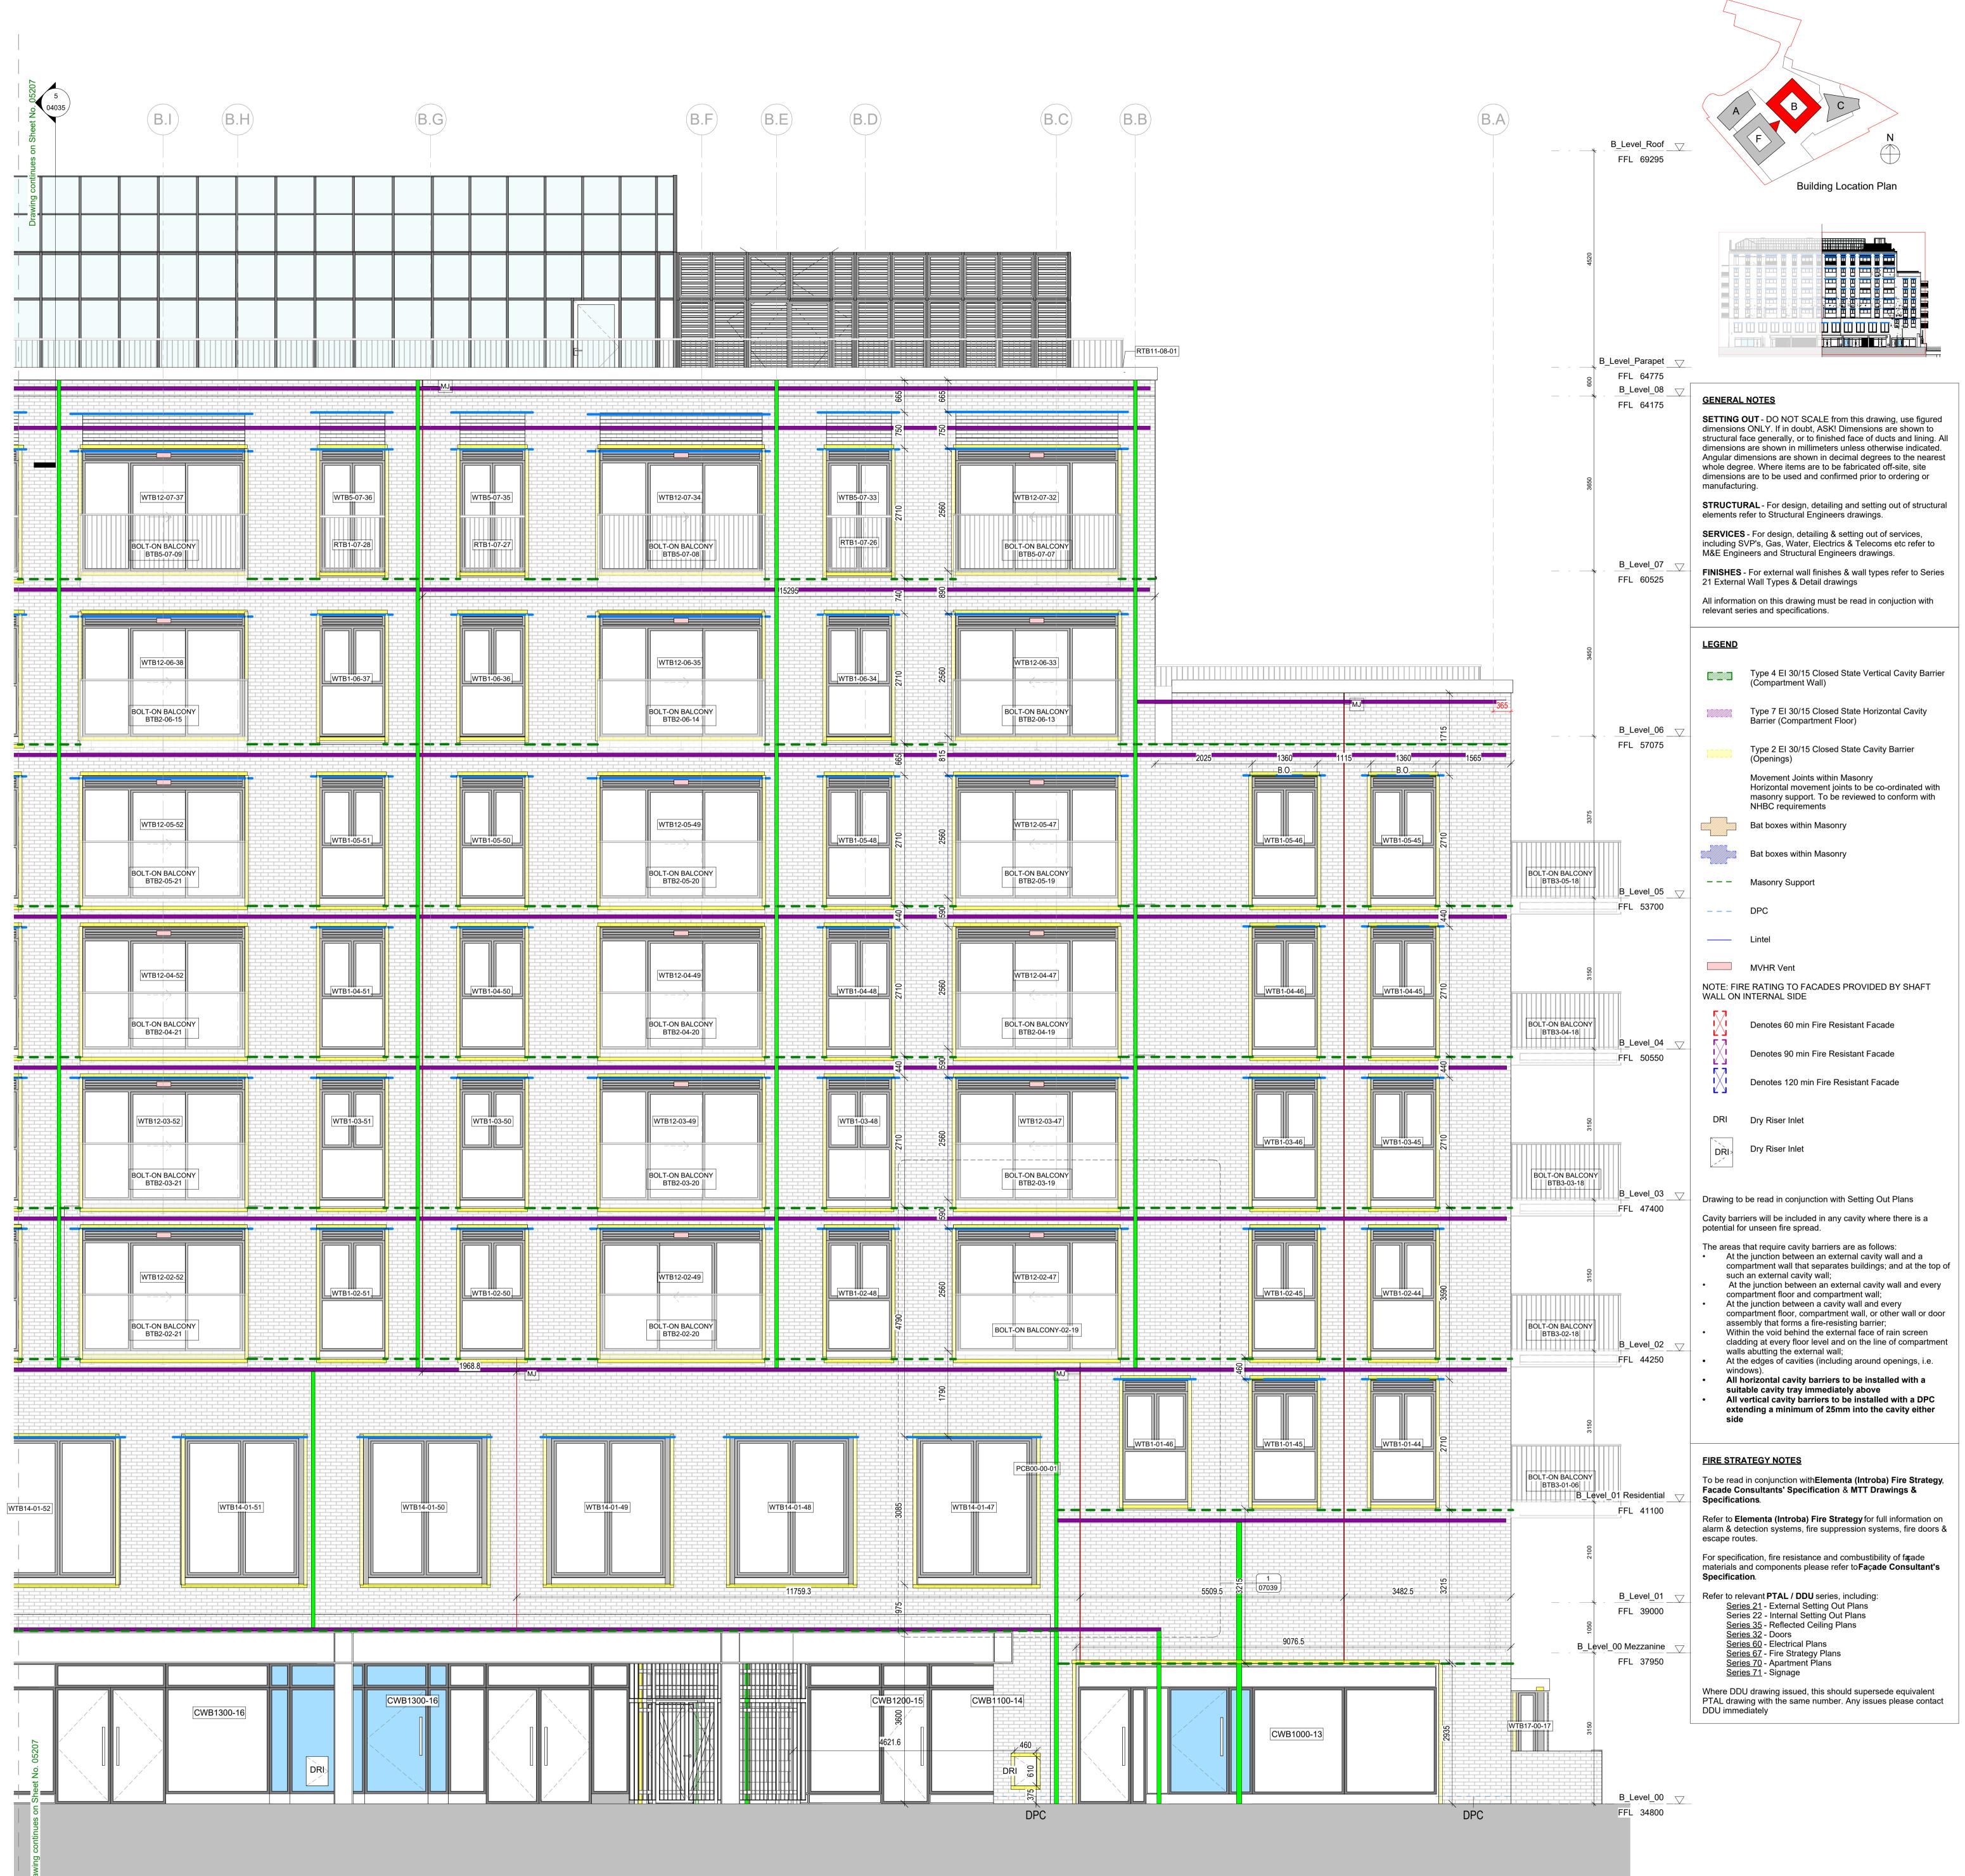



**1** South West Elevation 2 Ref.05034

C02	Cavity barrier updates	17.10.23	CS	ACS
C01	CONSTRUCTION ISSUE	24.02.23	CS	ACS
Revision	Description	Date	Drawn	Checked

77 Endell Street
London WC2H 9DZ
T +44 (0)20 7240 7766
W designdeliveryunit.com

Client's Name St George North London Limited



Job Title Camden Goods Yard

Drawing Title
Building B Setting Out Elevations SW
Sheet8

Scale	Practice Project No.
As indicated @A0	20226

	Client Project No.	Originator	Volume	Level	Туре	Role	Number	
05208	CGYB0-	DDU-	-B0-	ZZ-	DR-	- <b>A-</b> 0	5208	
	Descrip	tion						Rev
	CC	NSTRU	CTIO	N				C02

Previous Drawing Number CGYB0 - PTA - XXX - XX - DR - A - 05. P1, Work in progress issue, 04.03.22

Previous Revision

© Design Delivery Unit Ltd retain copyright of this drawing. It may not be copied, altered or reproduced in any way without their written authority.

Autodesk Docs://20226 Camden Goods Yard/CGYB0-DDU-80-ZZ-M3-A-00001.ru