



PROPOSED EXTERNAL SEATING FRONT ELEVATION
SCALE 1:50

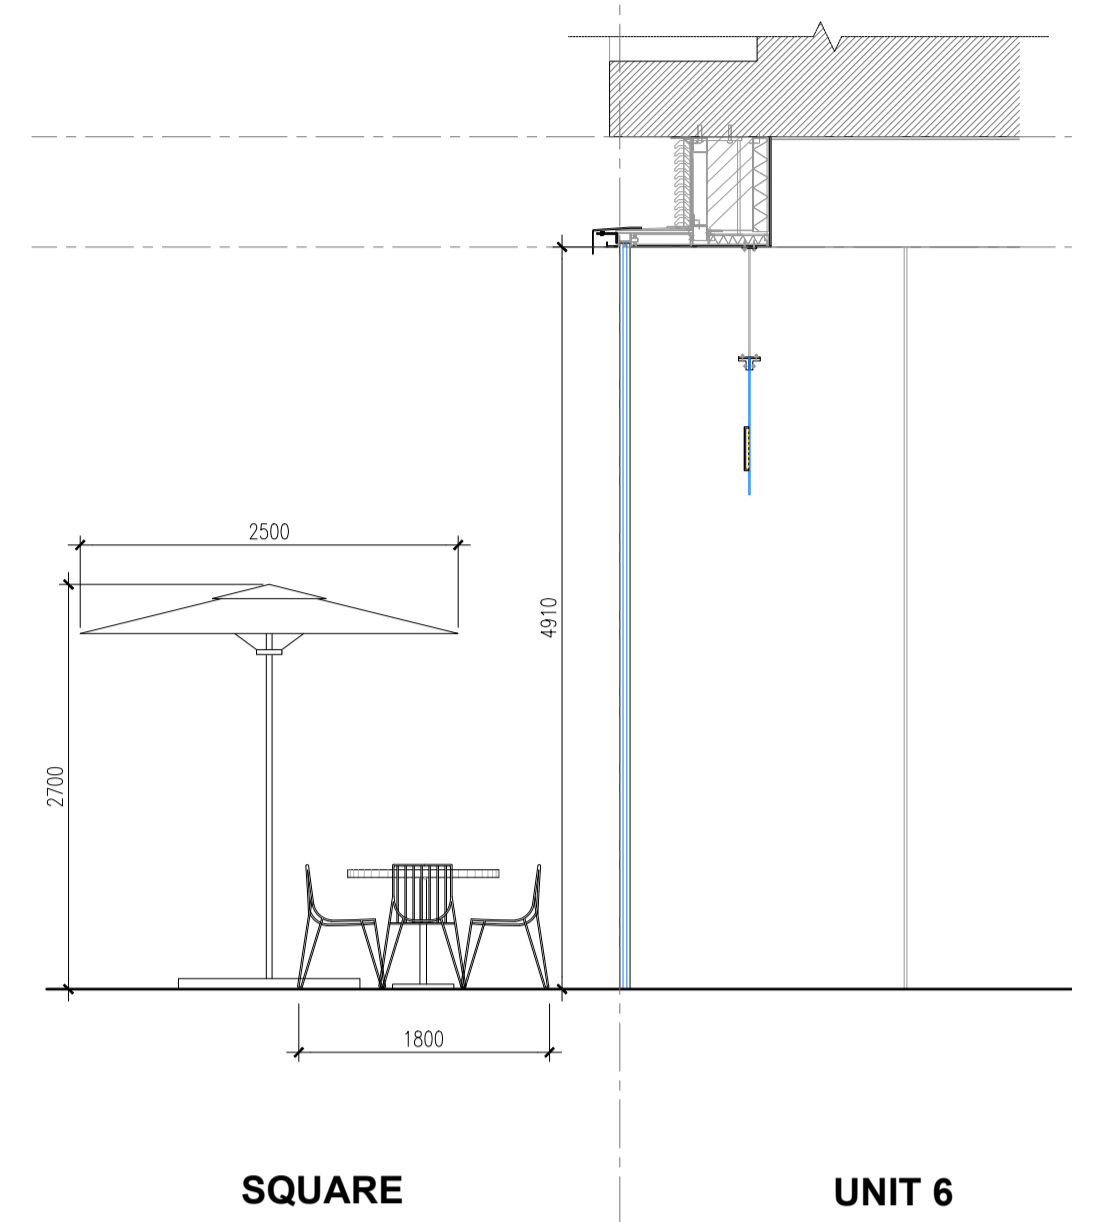

PROPOSED EXTERNAL SEATING SECTION B
SCALE 1:50

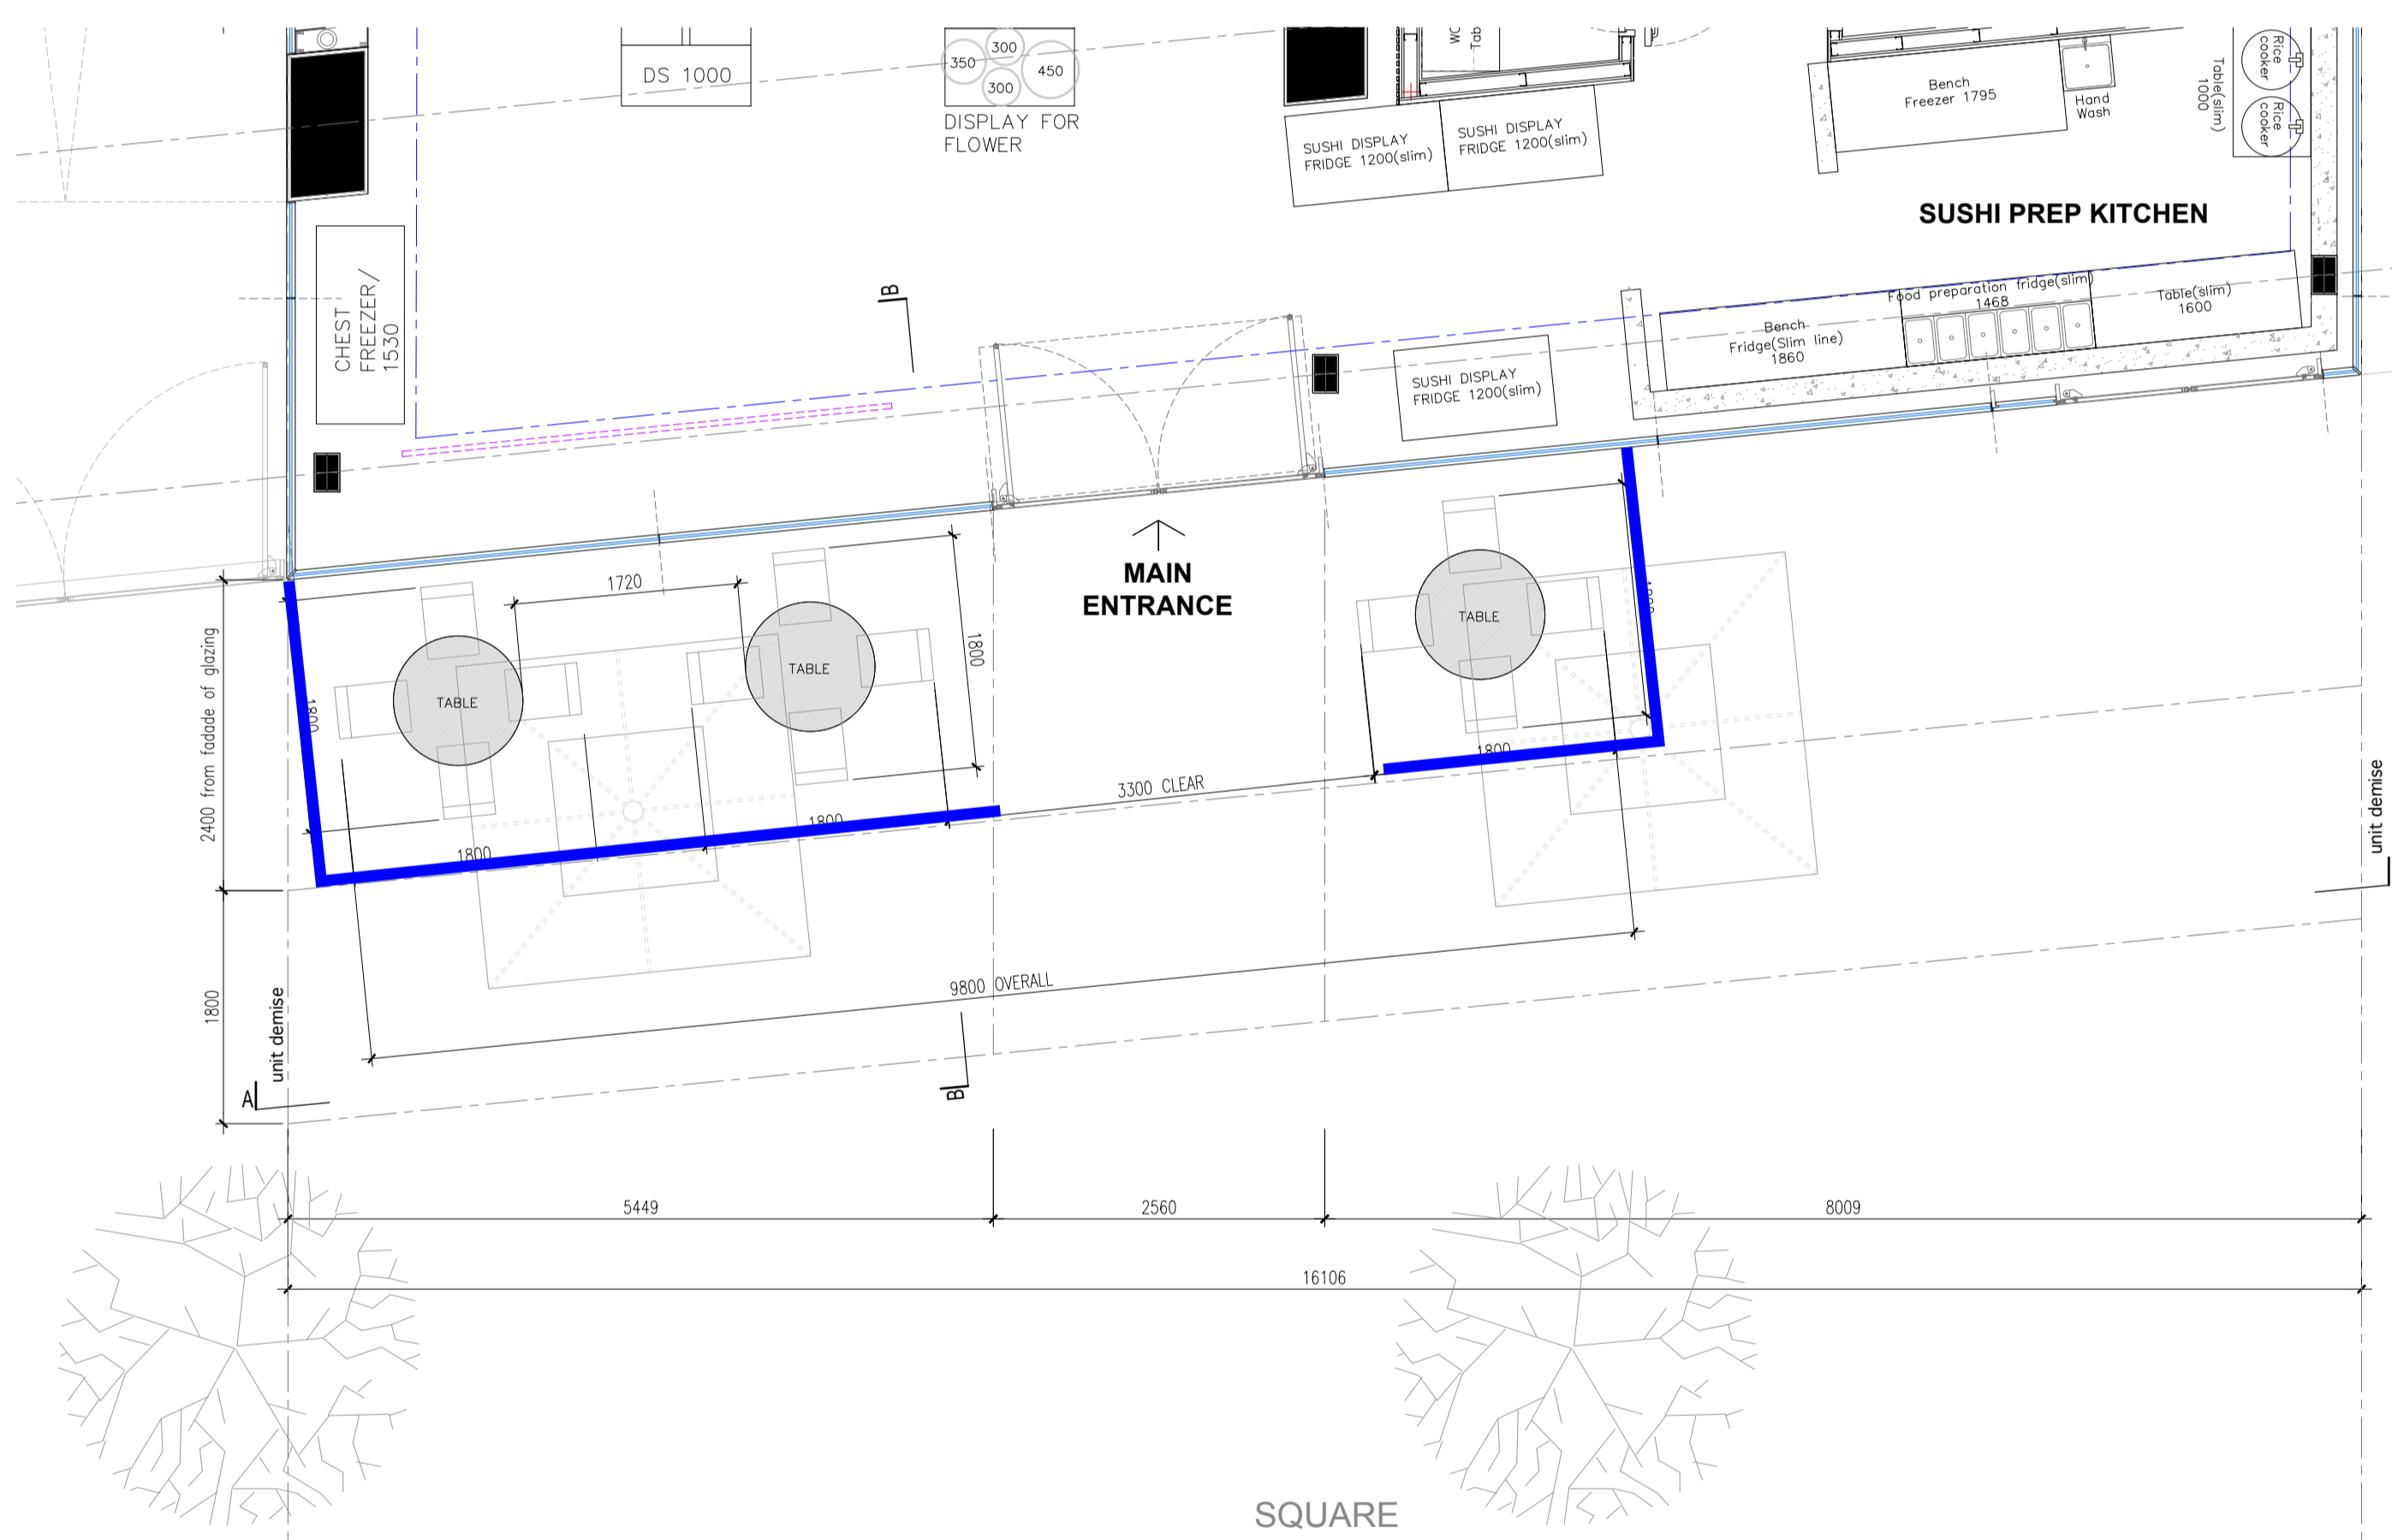


PROPOSED EXTERNAL SEATING PLAN
SCALE 1:50


Barriers

EXTERNAL FURNITURE



Chairs 12 No.
400(W)mm x 560(D)mm
Colour : white

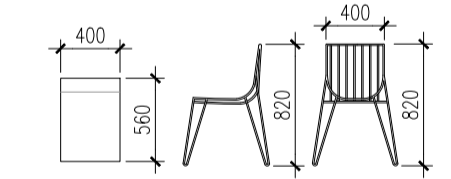

Round tables 3 No.
1000mm Diameter
Colour : white

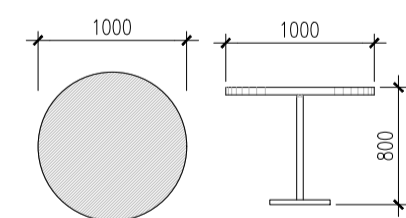

Square Parasol 2 No.
1200(W)mm x 1200(D)mm - Base
2000(W)mm x 2500(D) x 2700(H)mm - Umbrella

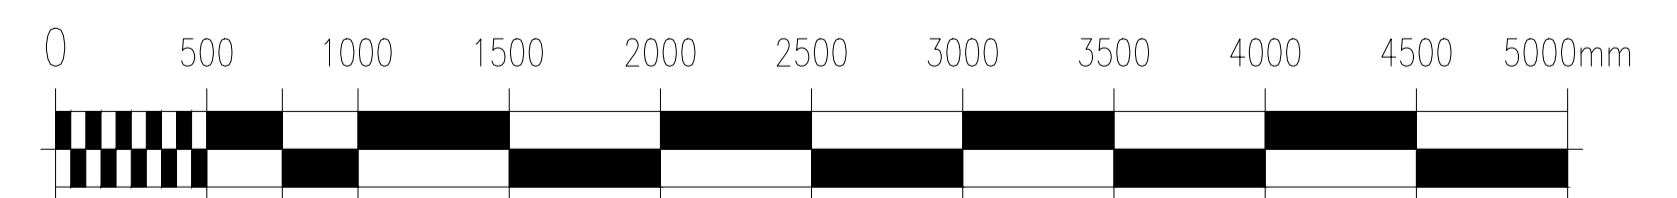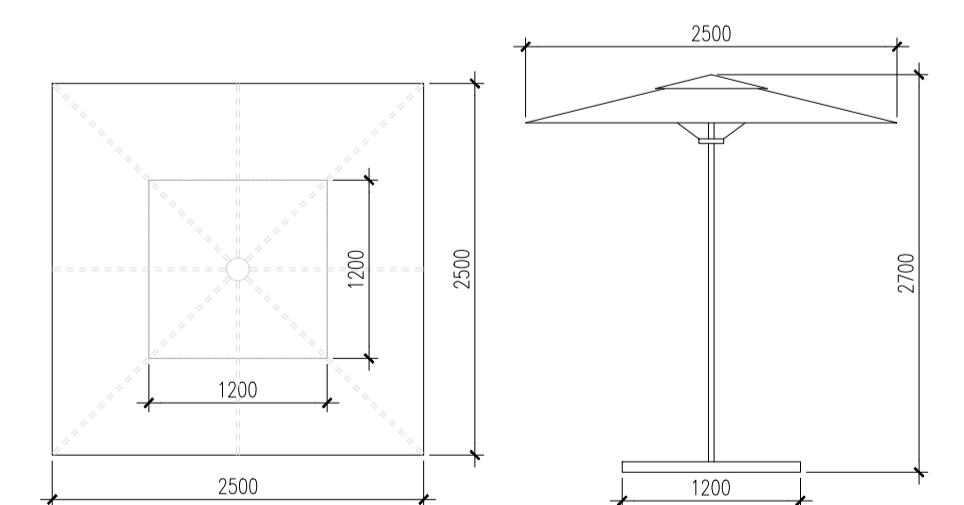


NOTE

All dimensions to be checked on site prior to commencement of any works.

This drawing represents a performance guide upon which the contractor/subcontractor must base his/her working drawings & details. Include all necessary tolerances prior to manufacture and installation.

Contractor must undertake a full survey of the area to establish all dimensions & ensure accurate setting out.

Advise on suitability of all details shown to ensure structural stability, ease and economy of construction.

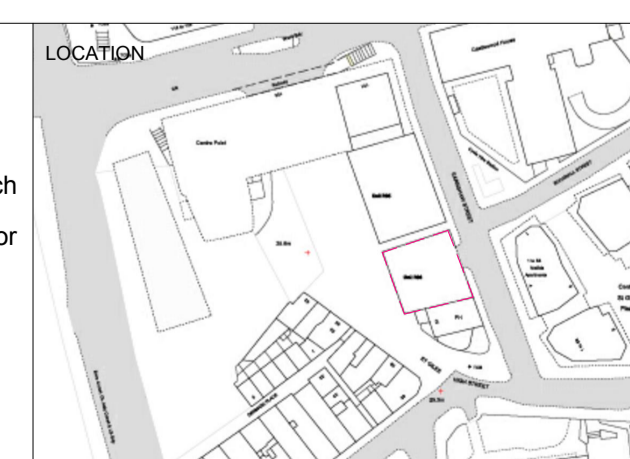

studio penn london
Architecture & Interior Design
studiospace@gmail.com

job title
SEOUL PLAZA - UNIT R06 & R08 CENTRE POINT

drawing title / location
EXISTING EXTERNAL SEATING PLAN

drawn by JL checked YH scale 1:50@A1 / 100@A3 status PLANNING

project 2205 classification / drawing no. 2205.CP.DE.700 revision