
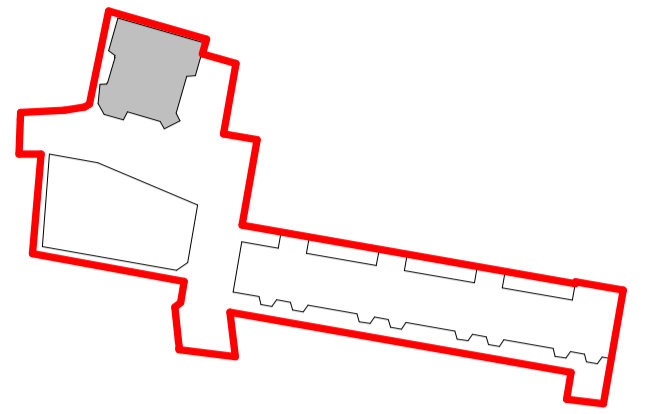
 


Contractors and consultants are not to scale dimensions from this drawing

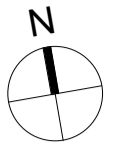

Key Plan - Building B
Scale 1 : 2000

Colour	STR Walls & Columns	Owner
		Price & Myers

Building B GA Plan Notes

- For FFI and FCL dimension please refer to B-DR-A-04-*
- For Window types please refer to B-DR-A-05-*
- For Wall types and opening please refer to B-DR-A-21-*
- For RCP Plans please refer to B-DR-A-27-*

NOTES:

- To be read in conjunction with:
 - 20 Series - Structural Coordination Plans

Davit arms location and number TBC by supplier

AOV and Roof Access Hatch TBC

Sizes and information on PV panels, ASHP and satellight dish TBC by Mecserve

Revision	Date	Drawn by	Checked By	Revision Description
C11	26/10/23	NMM	AE	Roof enclosure updated
C10	17/08/23	NMM	AE	Number of davit arms updated in line with access and maintenance strategy
C09	18/07/23	AP	AE	Roof layout updated
C08	08/07/23	AP	AE	Roof layout updated
C07	03/07/23	AP	AE	Roof layout updated
C06	25/04/23	EV	AE	AOV and openings hinged side revised, mansafe system revised
C05	20/04/23	FZ	AE	Internal Wall Changes
C04	07/02/23	EV	AE	Revised AOV and davit arms
C03	22/12/22	AE	AE	Issued to Procure
C02	19/12/22	EM	AE	Issued to Procure
C01	21/04/22	BM	LCW	First Issue

Revision	Date	Drawn by	Checked By	Revision Description

BroadwayMalyan^{BM}

4 Pear Place
London
SE1 8BT


T: +44 (0)20 7261 4200
F: +44 (0)20 7261 4300
E: Lon@BroadwayMalyan.com

www.BroadwayMalyan.com

Client
West Hampstead Ltd
Project
**Liddell Road
West Hampstead**
Description
**Roof Plan
Building B
General Arrangement**

Status
For Construction

Scale	Drawn By	Date
1:100@A1	JW	20/08/21
Job Number	Drawing Number	Revision
35536	BM-BB-11-DR-A-03-0011	C11

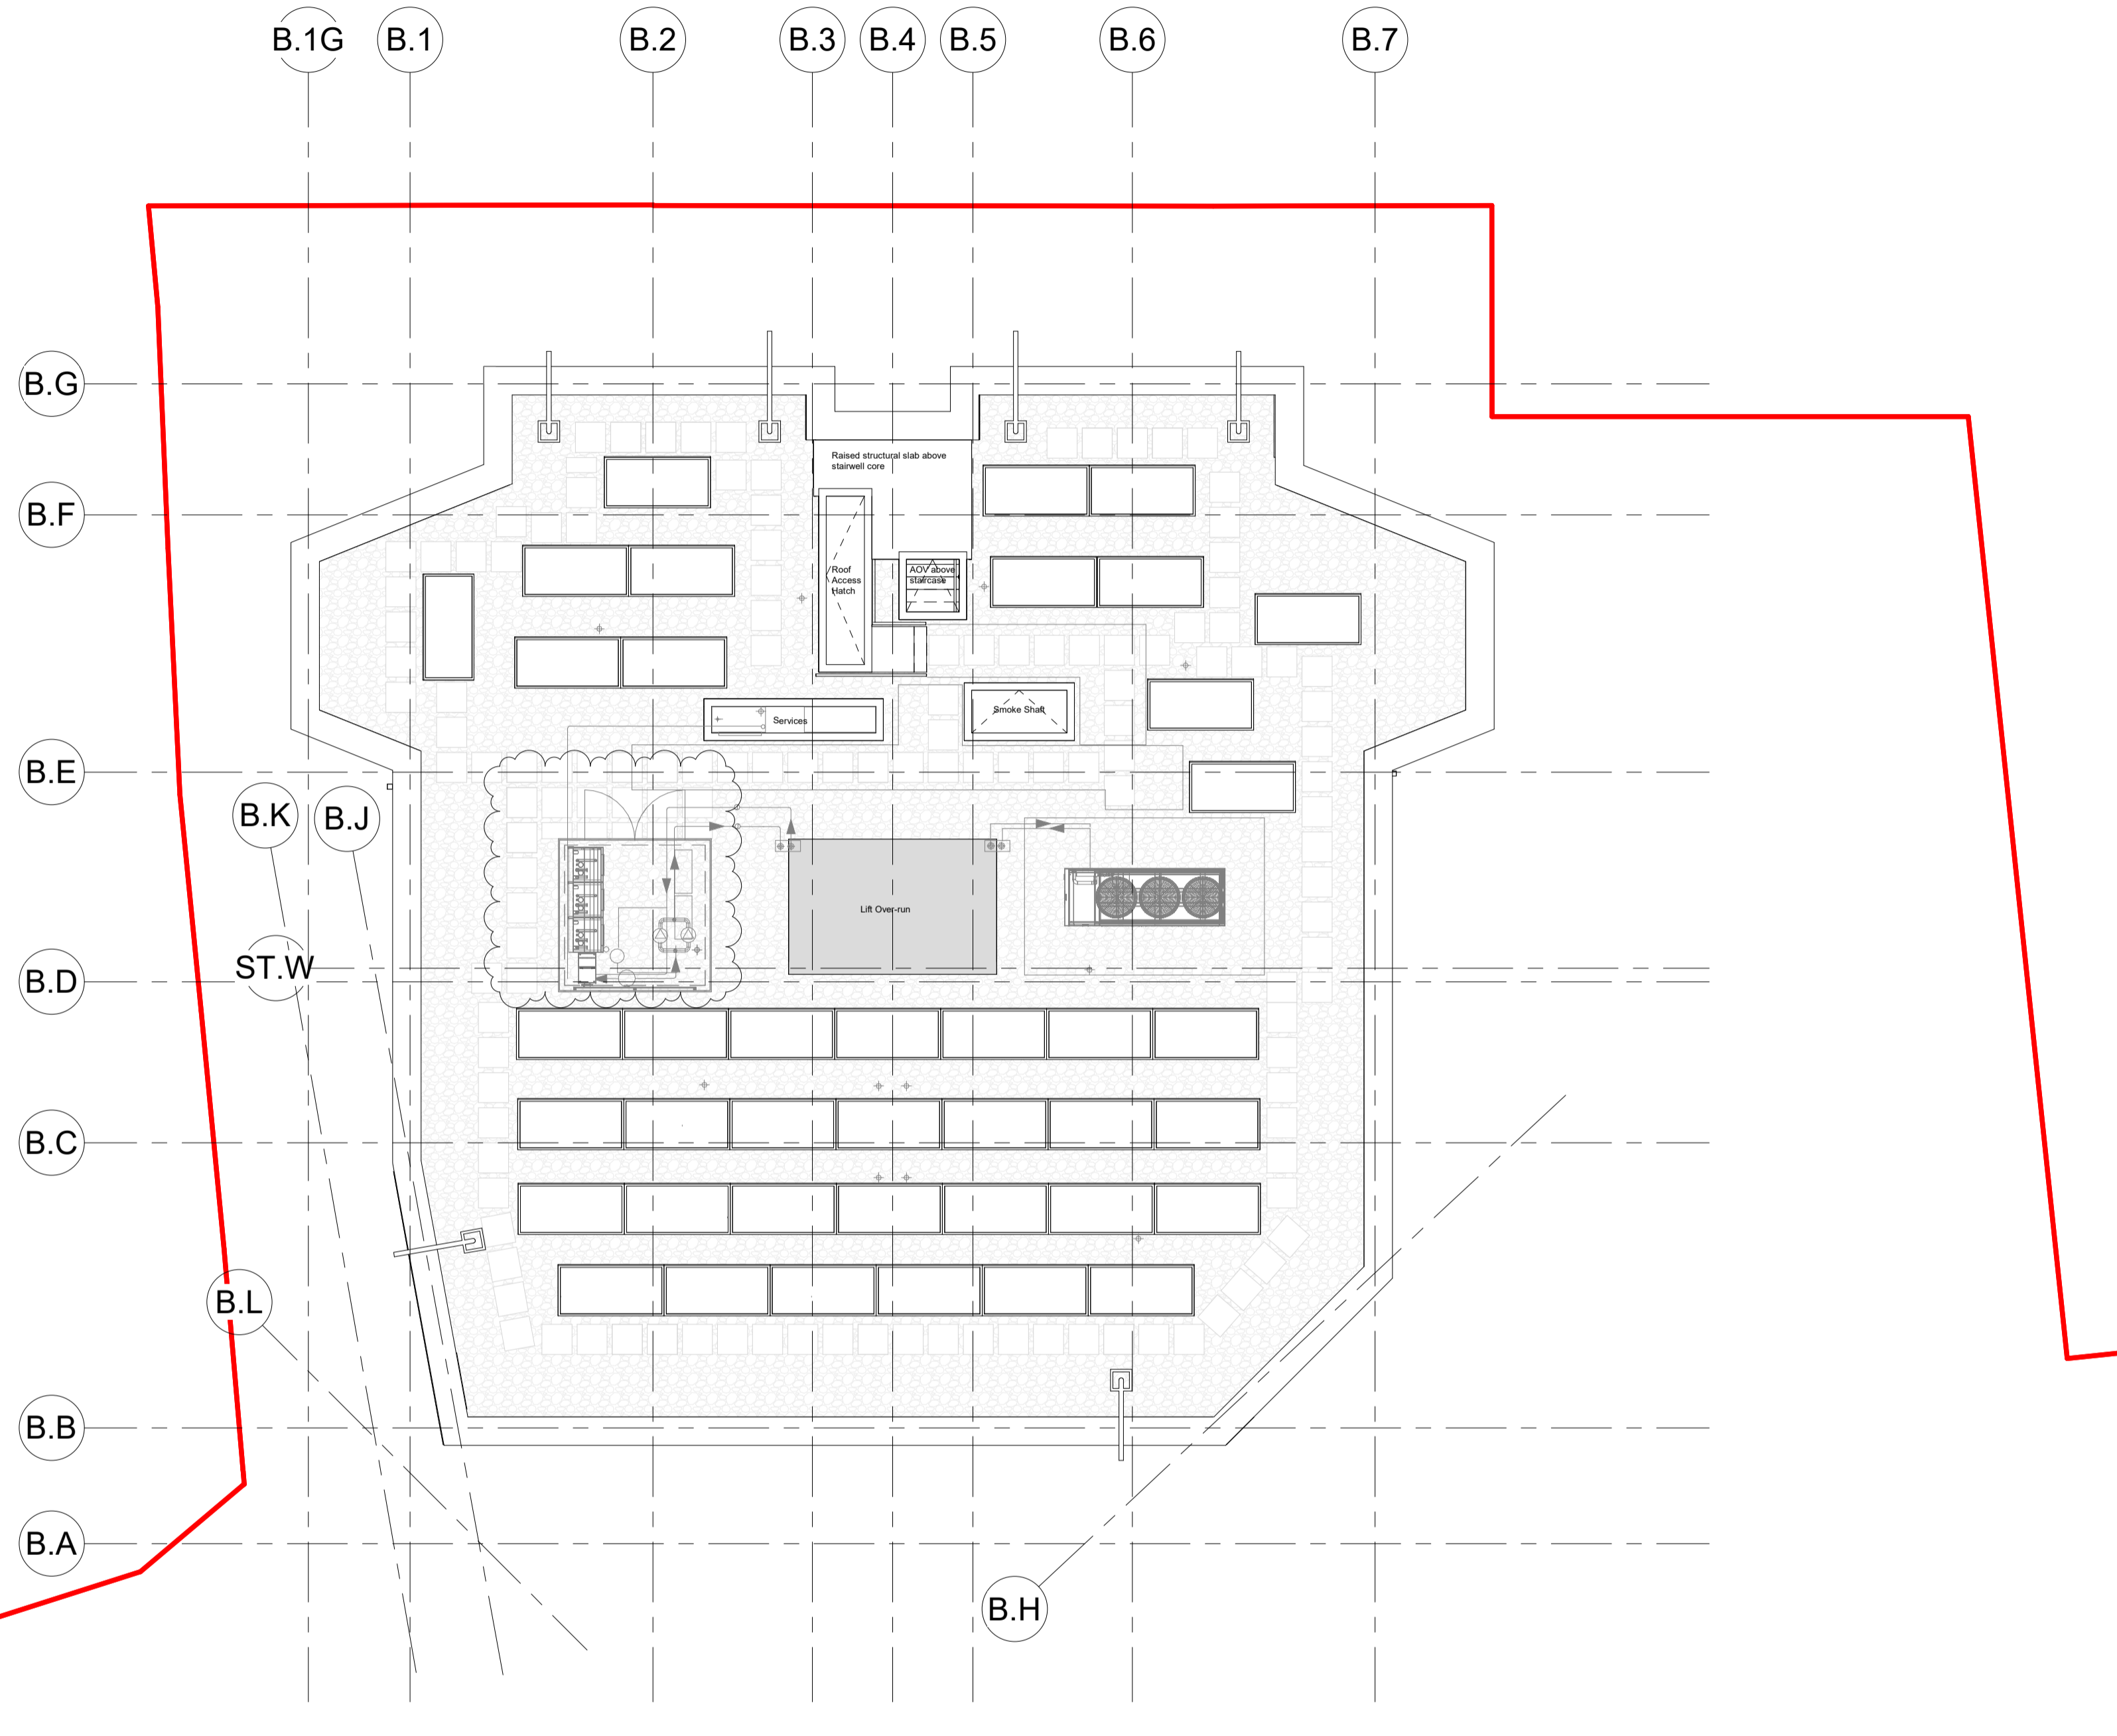

1 Block B - 03 GAs - L11
Scale 1 : 100