
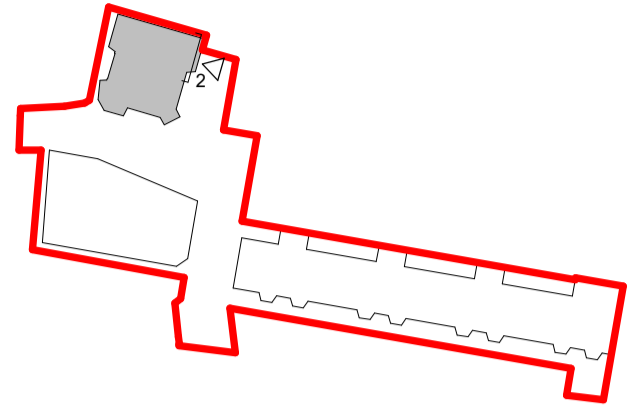
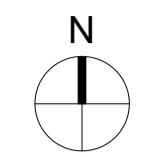


Contractors and consultants are not to scale dimensions from this drawing

 

Key Plan - Building B  
Scale 1 : 2000

**Building B Elevation Notes**

**NOTES:**

To be read in conjunction with:

- 03 Series - General Arrangements Plans
- 21 Series - External Walls
- 31 Series - Windows
- 32 Series - Doors

Specialist Reports:

- Acoustic Performance Report
- Energy Strategy & Overheating Report
- Glare Analysis Report

Final landscape levels to be coordinated and confirmed by Landscape Architects

MJs + Fire barriers will be included in 21 Series Elevations

C08	25/10/23	MM	AE	GRP enclosure and air source pumps added
C07	16/06/23	MM	AE	RWP position updated and proposed airbrick positions
C06	31/03/23	EV	AE	Revised roof level and GRG dimensions
C05	17/02/23	AP	AE	Updates after client comments
C04	22/12/22	DM	AE	Window graphics revised, boules revised
C03	15/12/22	EM	AE	Issued to Phoenix
C02	20/07/22	JC	AR	Clouds updates
C01	08/07/22	JC	AR	For review and comments (Window lags omitted and be shown in 21 series elevations) Agreed VE Option incorporated in elevations

Revision	Date	Drawn by	Checked By	Revision Description

**BroadwayMalyan<sup>BM</sup>**

4 Pear Place  
London  
SE1 8BT

T: +44 (0)20 7261 4200  
F: +44 (0)20 7261 4300  
E: Lon@BroadwayMalyan.com

www.BroadwayMalyan.com

Client  
**West Hampstead Ltd**

Project  
**Liddell Road  
West Hampstead**


Description  
**East Elevation  
Building B**

Status  
**For Construction**

Scale	Drawn By	Date
1:100@A1	AP	26/11/21
Job Number	Drawing Number	Revision
35536	BM-BB-XX-DR-A-05-0001	C08



1 05 - Building B - East Elevation  
Scale 1 : 100

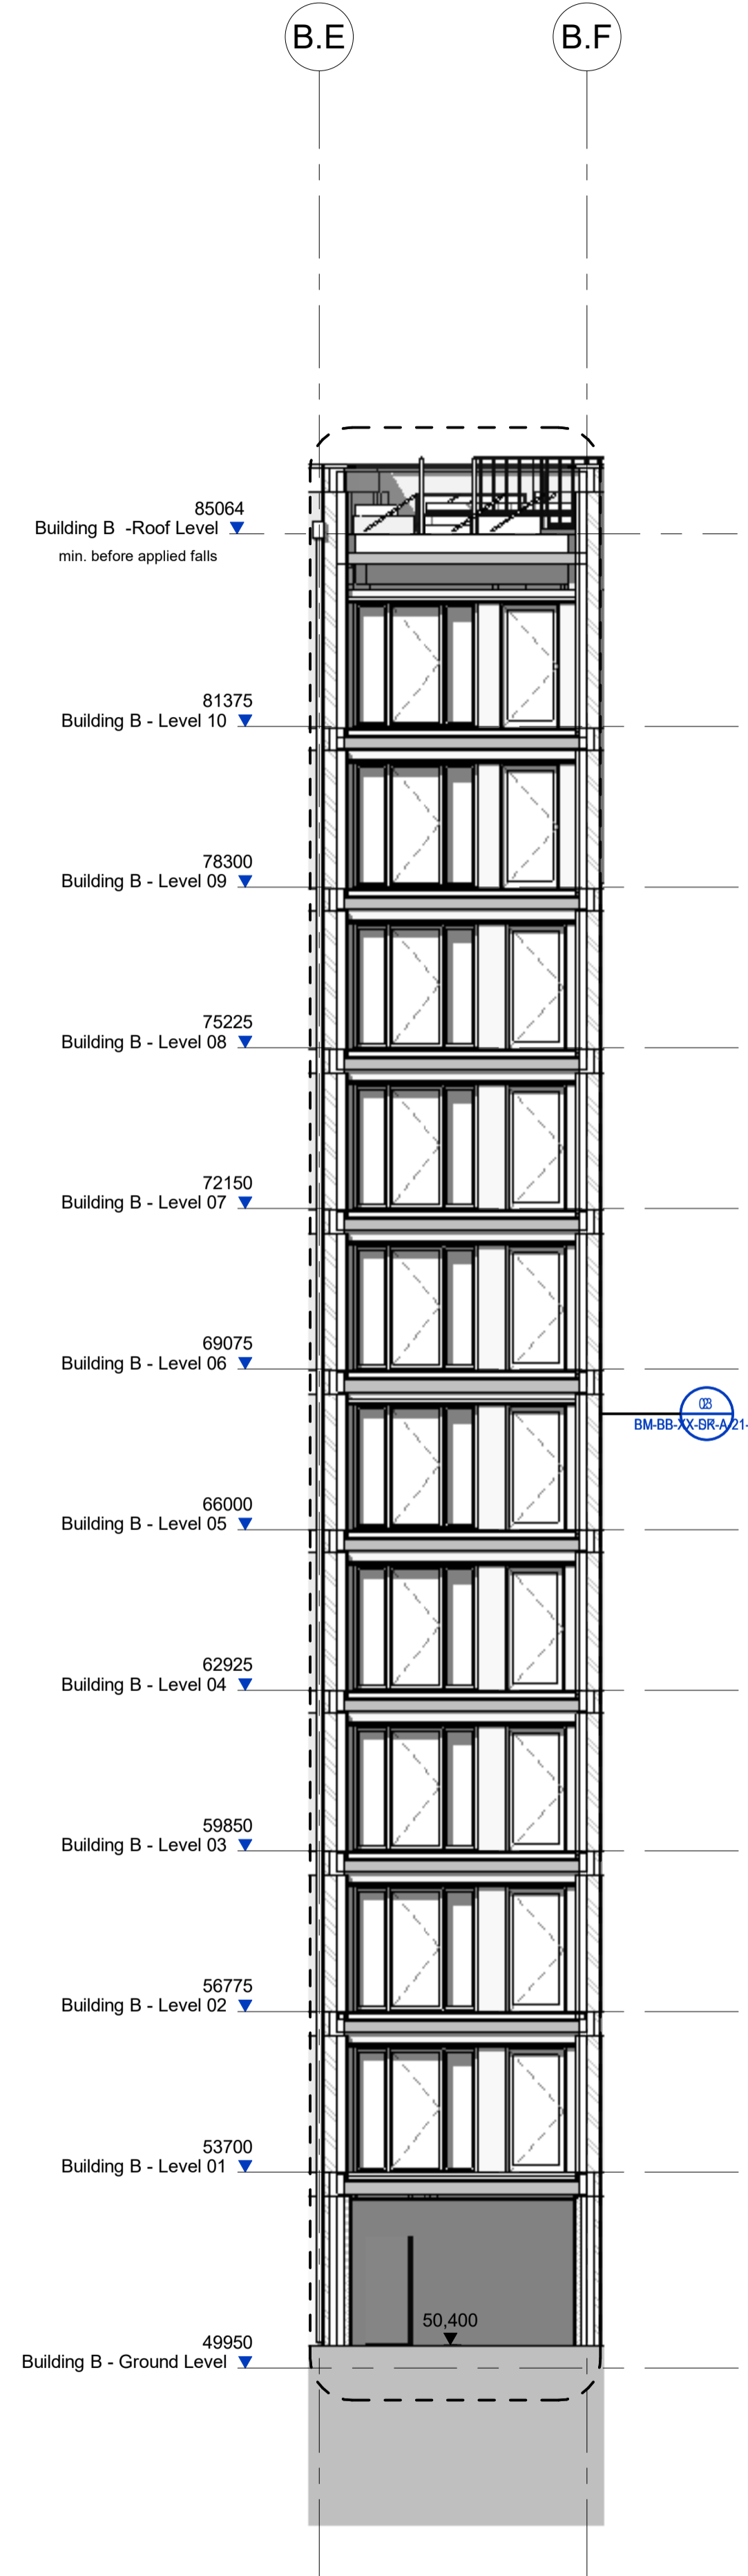

2 05 - Building B - East Elevation (Winter Garden)  
Scale 1 : 100