




Proposed Rear Elevation

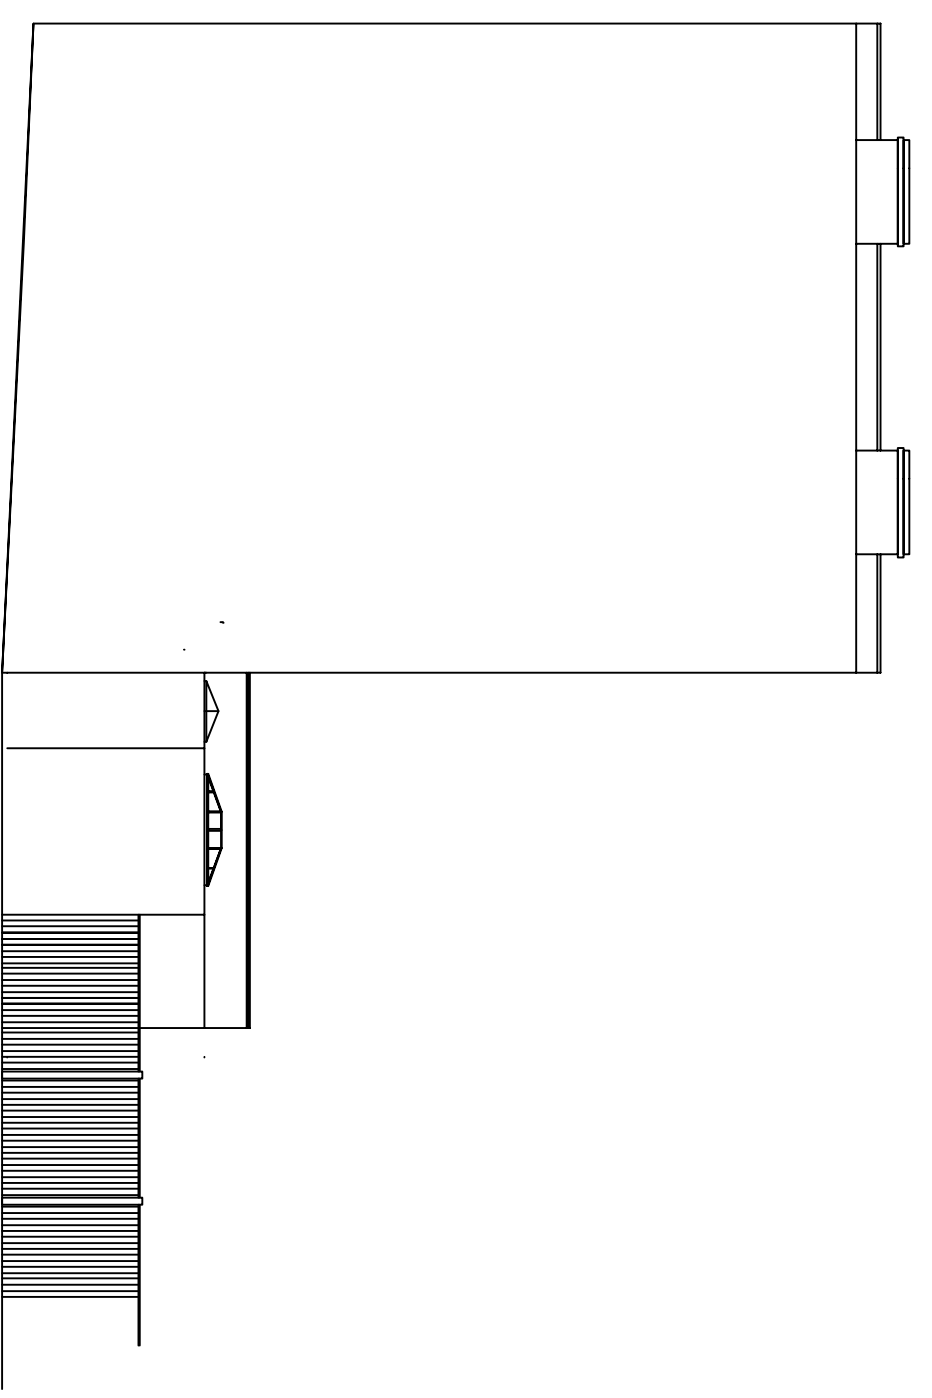

Proposed Side Elevation

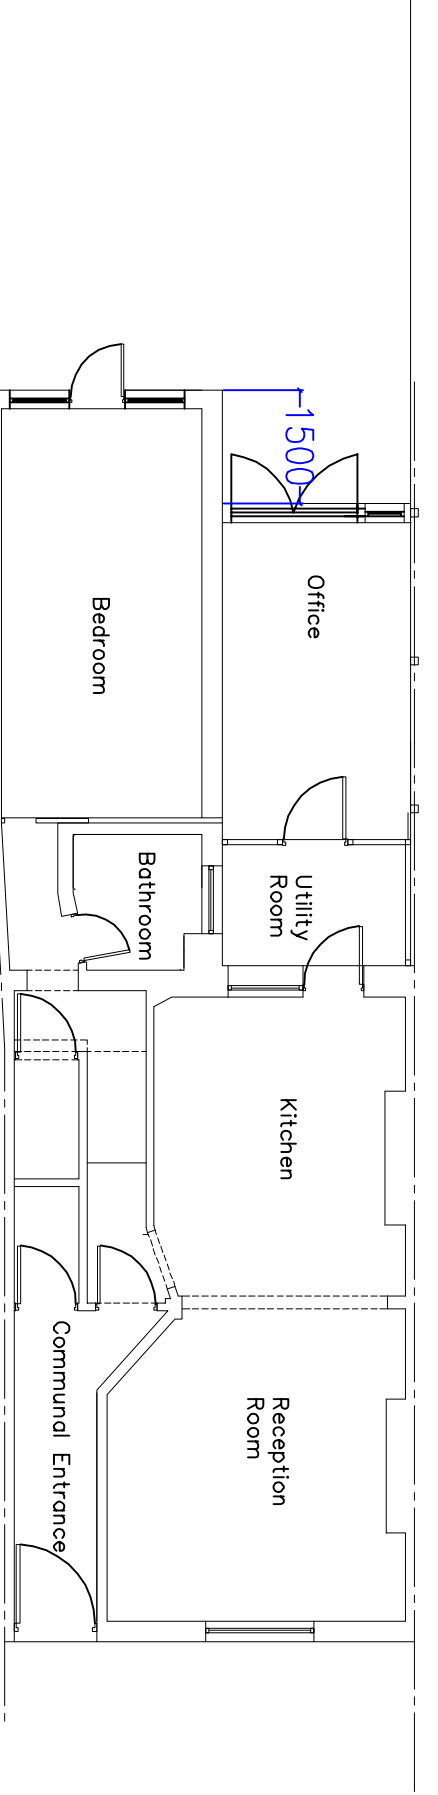

Proposed Plan View

 

Applicant:
Mr Hamaide

Site Address:
Flat 1
33 Leverton Street
London
NW5 2PE

Drawing Number:
NW5 PR1B

Scale 1:100 @ A3