






EXISTING FRONT ELEVATION

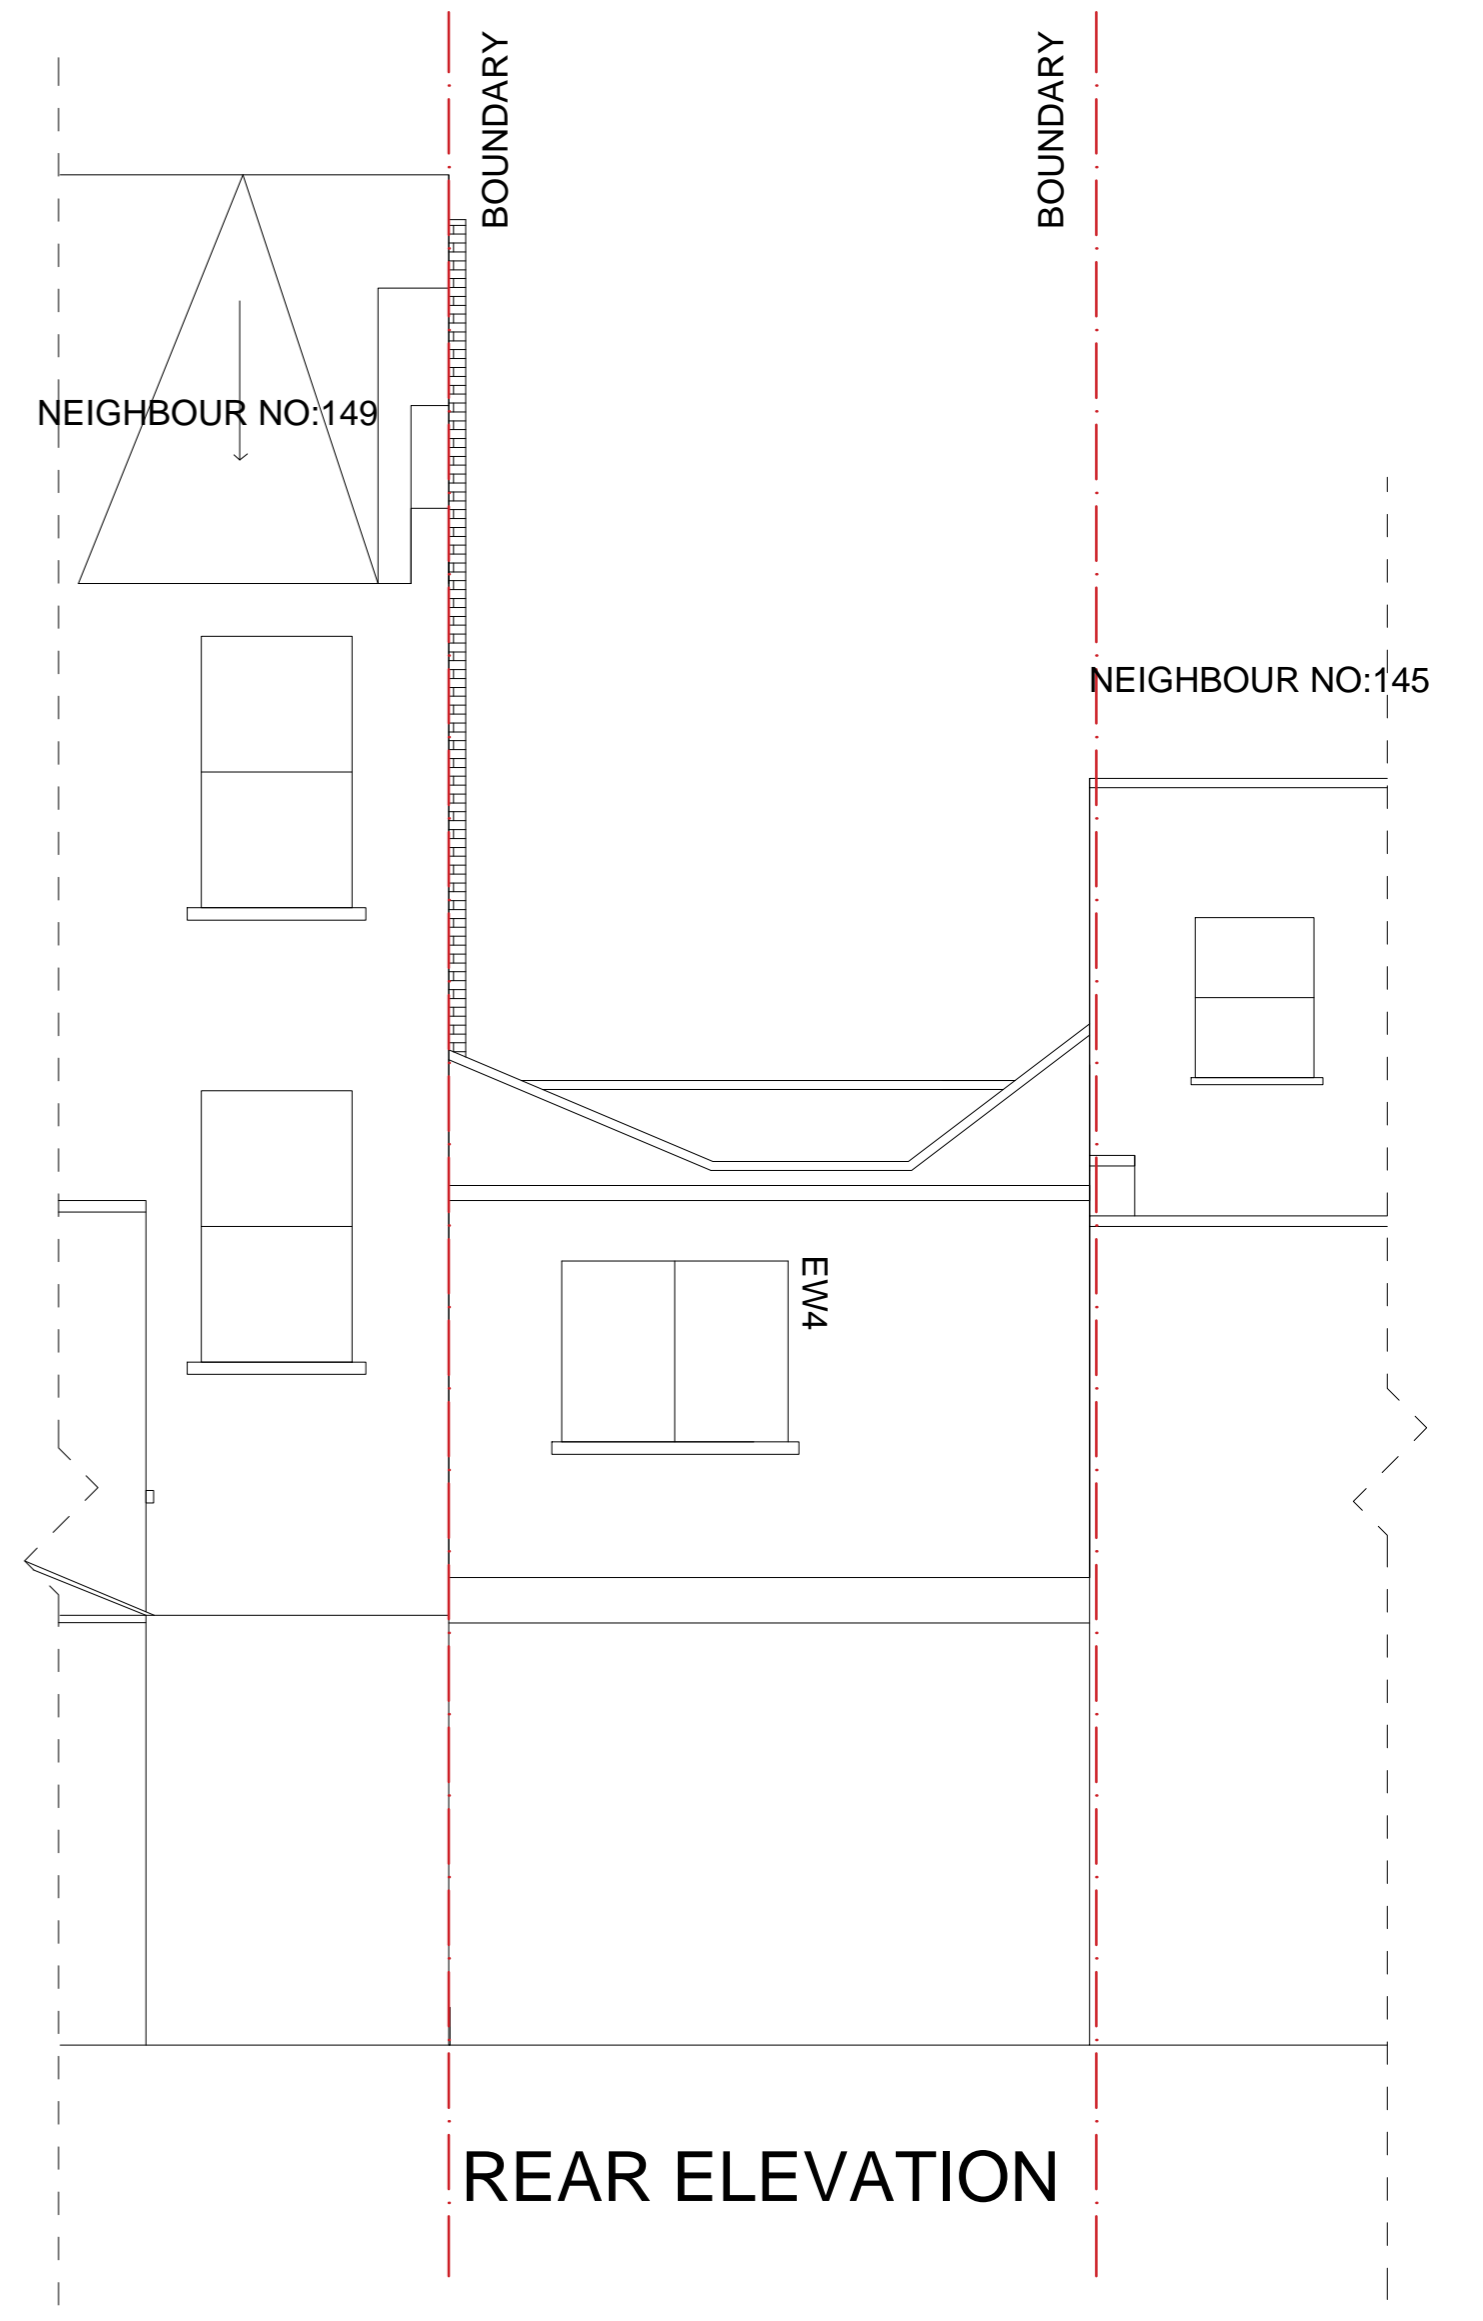

REAR ELEVATION

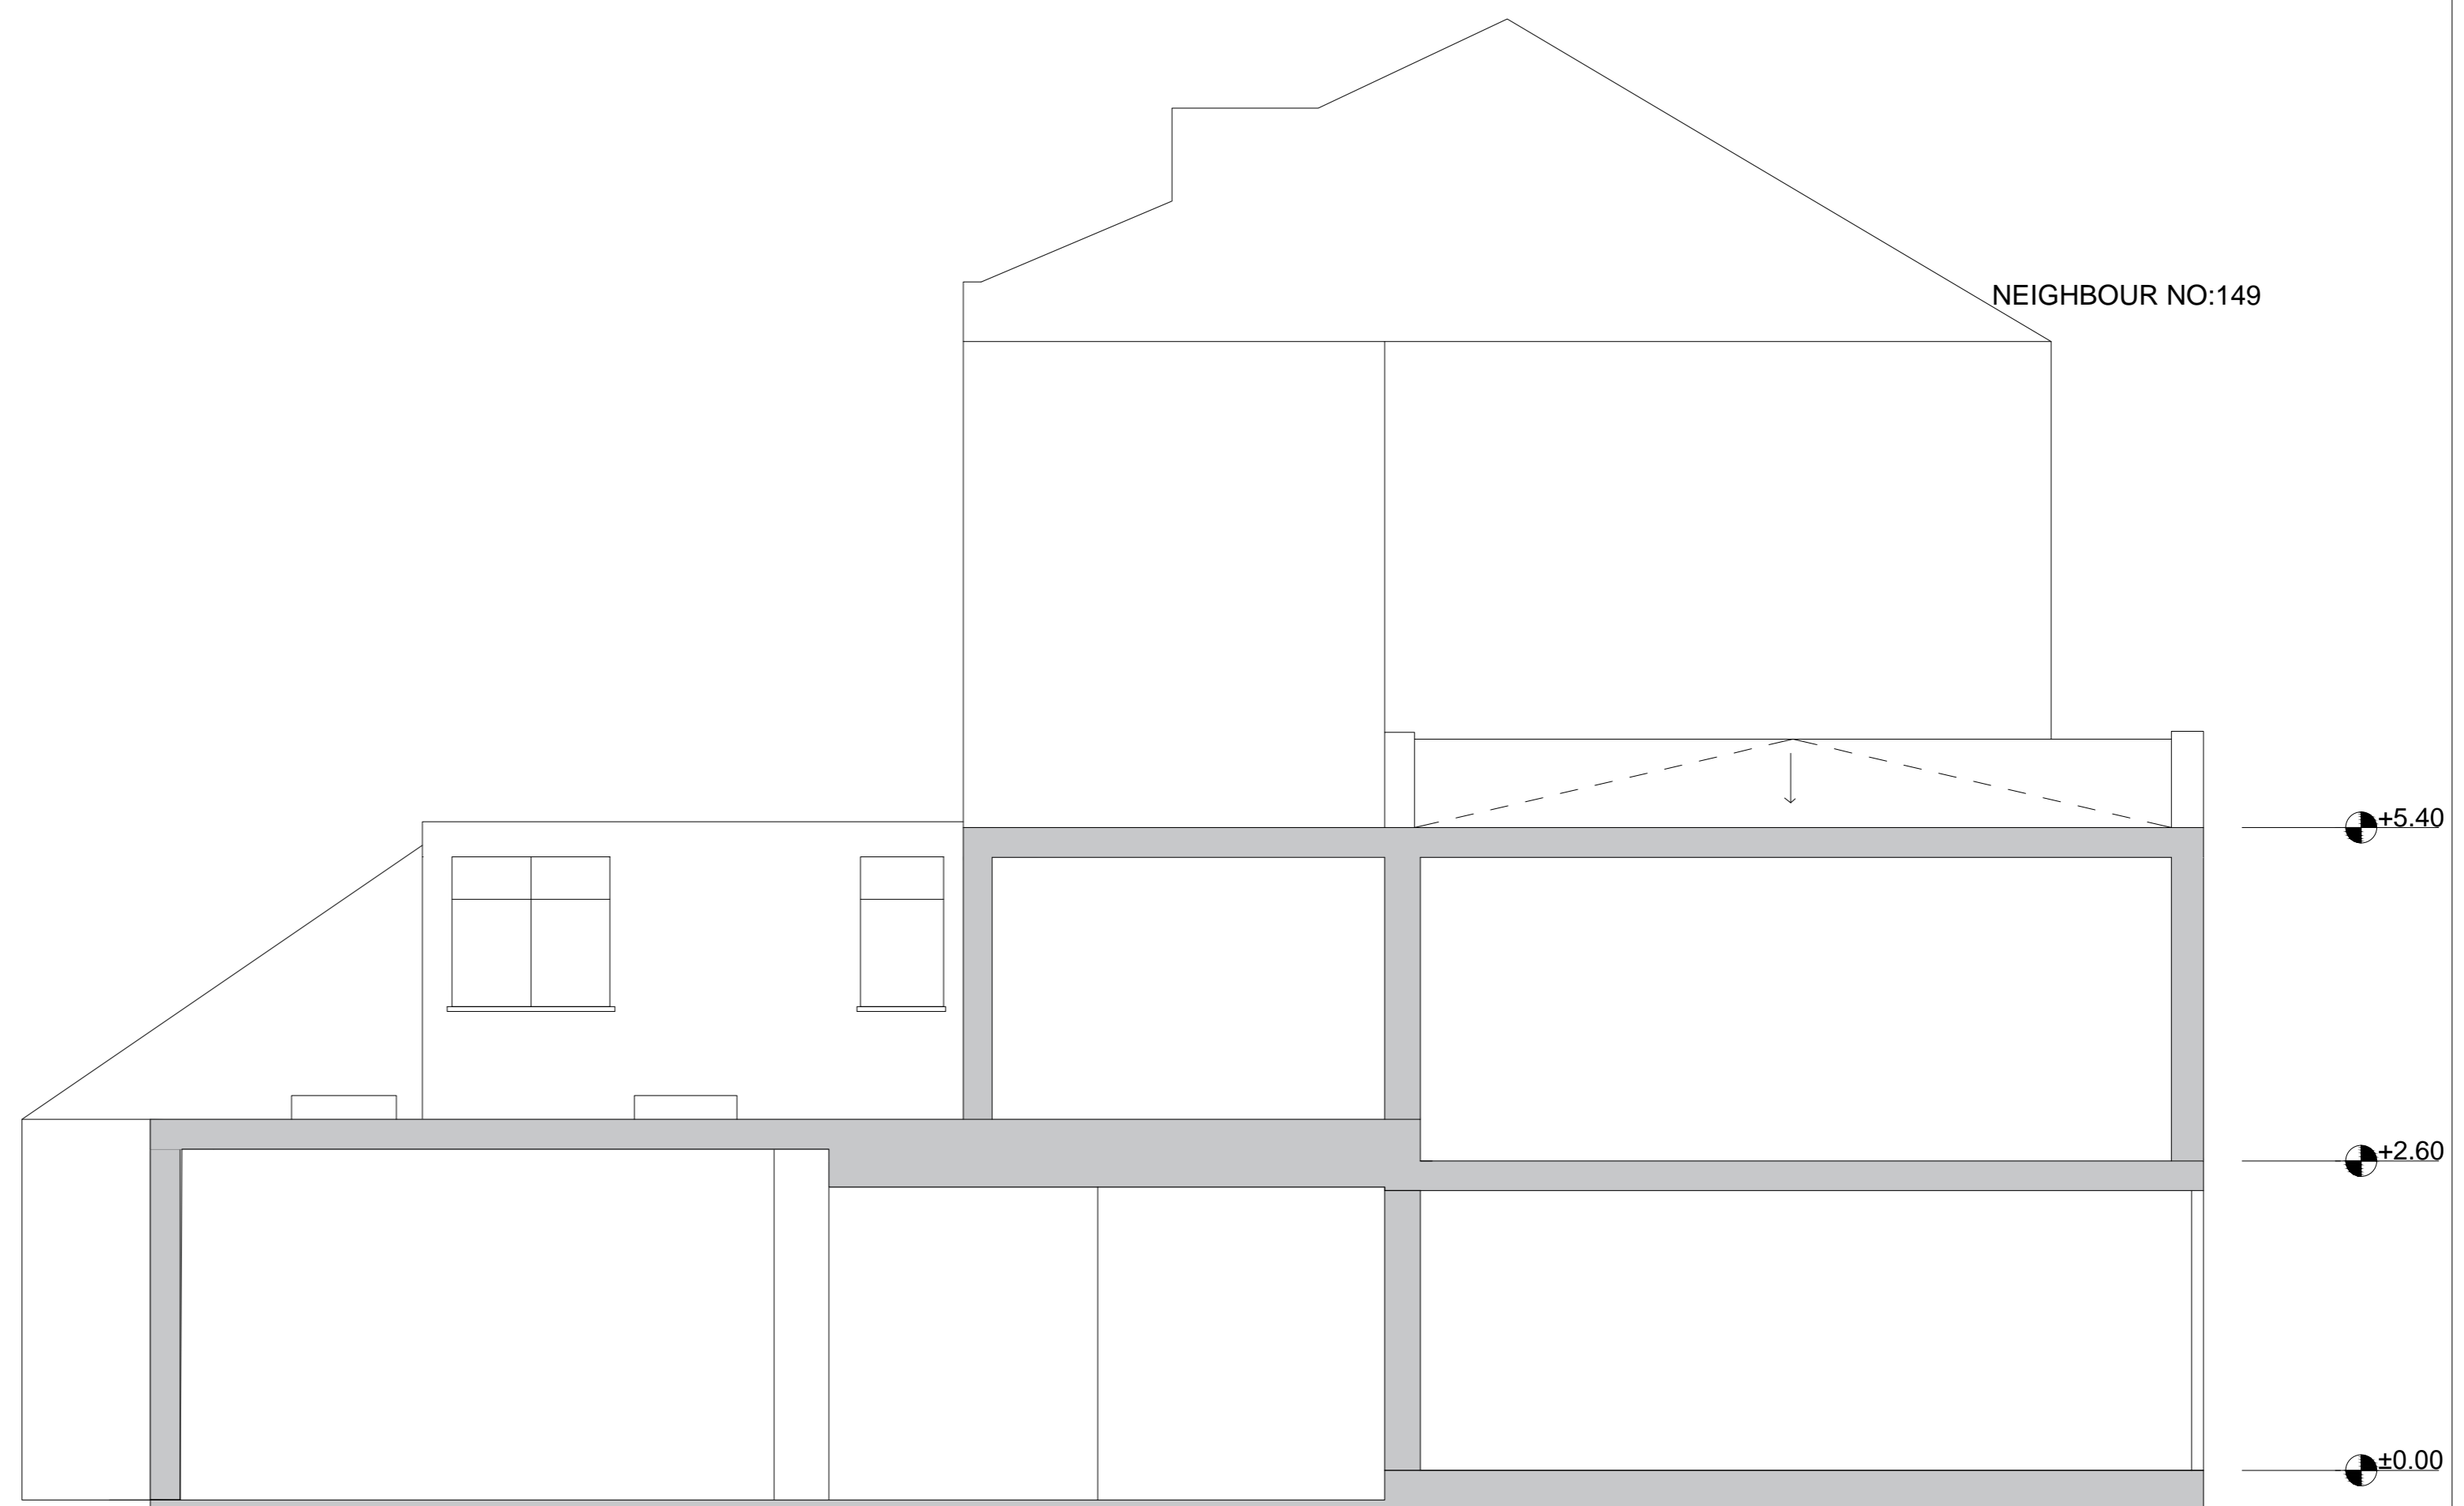

SECTION BB

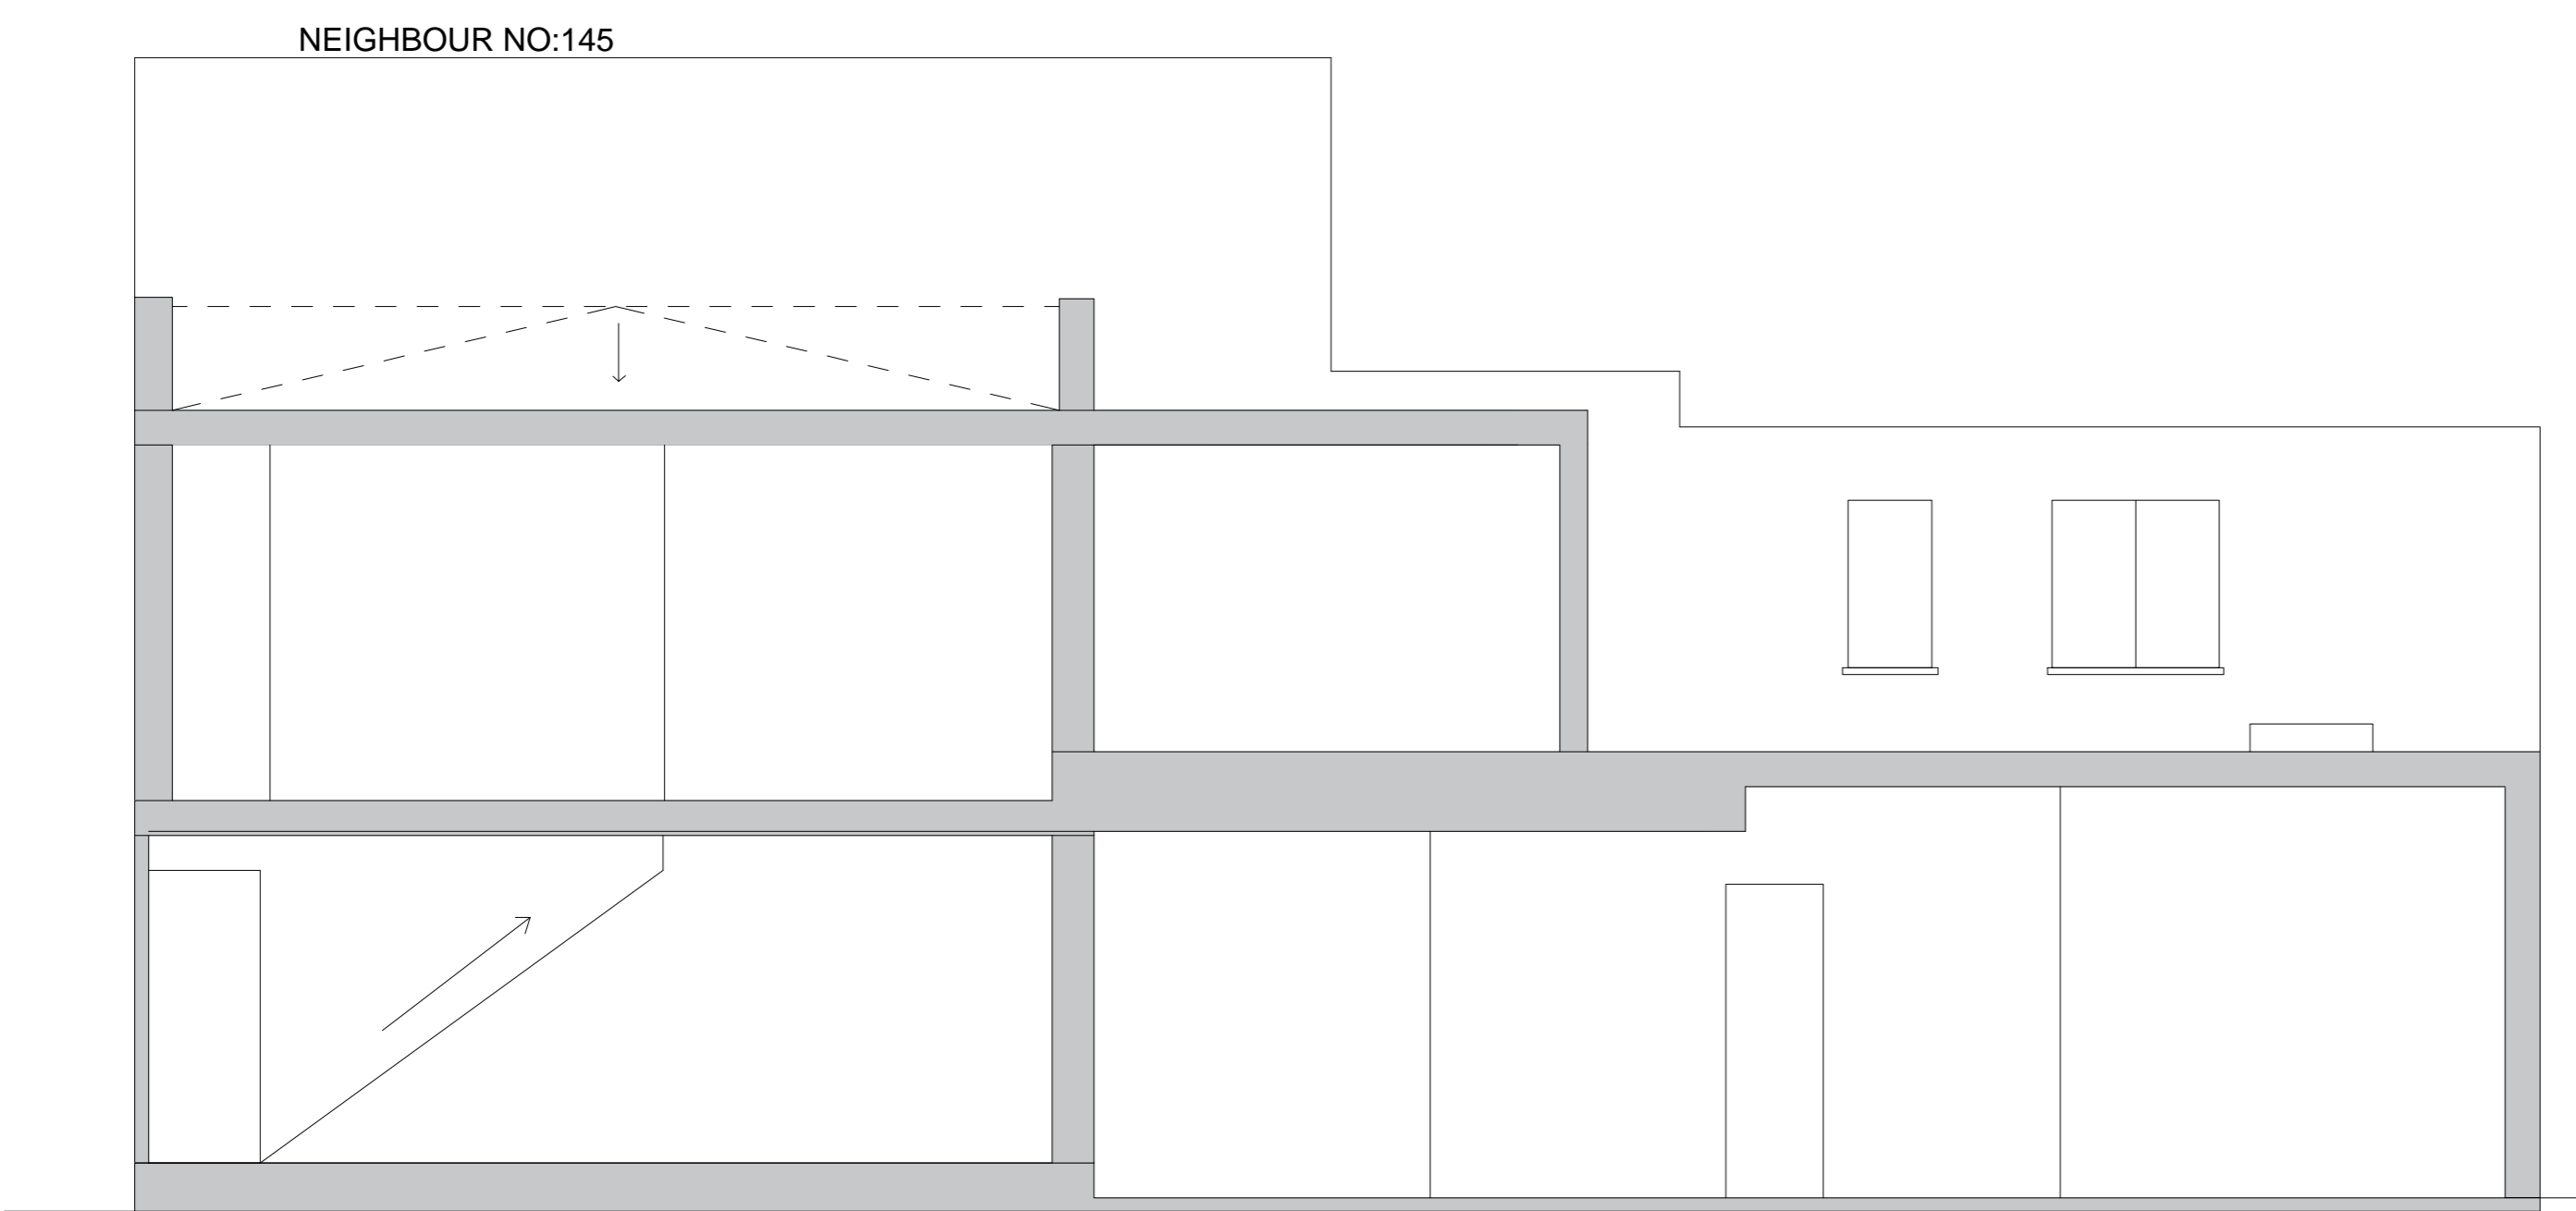

SECTION AA



PROJECT: 147 HIGHGATE ROAD NWS 1LJ	
DRAWING NO: E_002	
DRAWING TITLE: EXISTING FRONT AND REAR ELEVATION/ EXISTING SECTION AA AND BB	
SCALE: 1/8A1	DATE: 21/03/2023
ITU STUDIO LTD itustudio@gmail.com T :07491258462 Ibrahim Turk	
URASTAR CONSTRUCTION LTD urastarconstruction@gmail.com T :07863456155 Ahmet Erturk	