


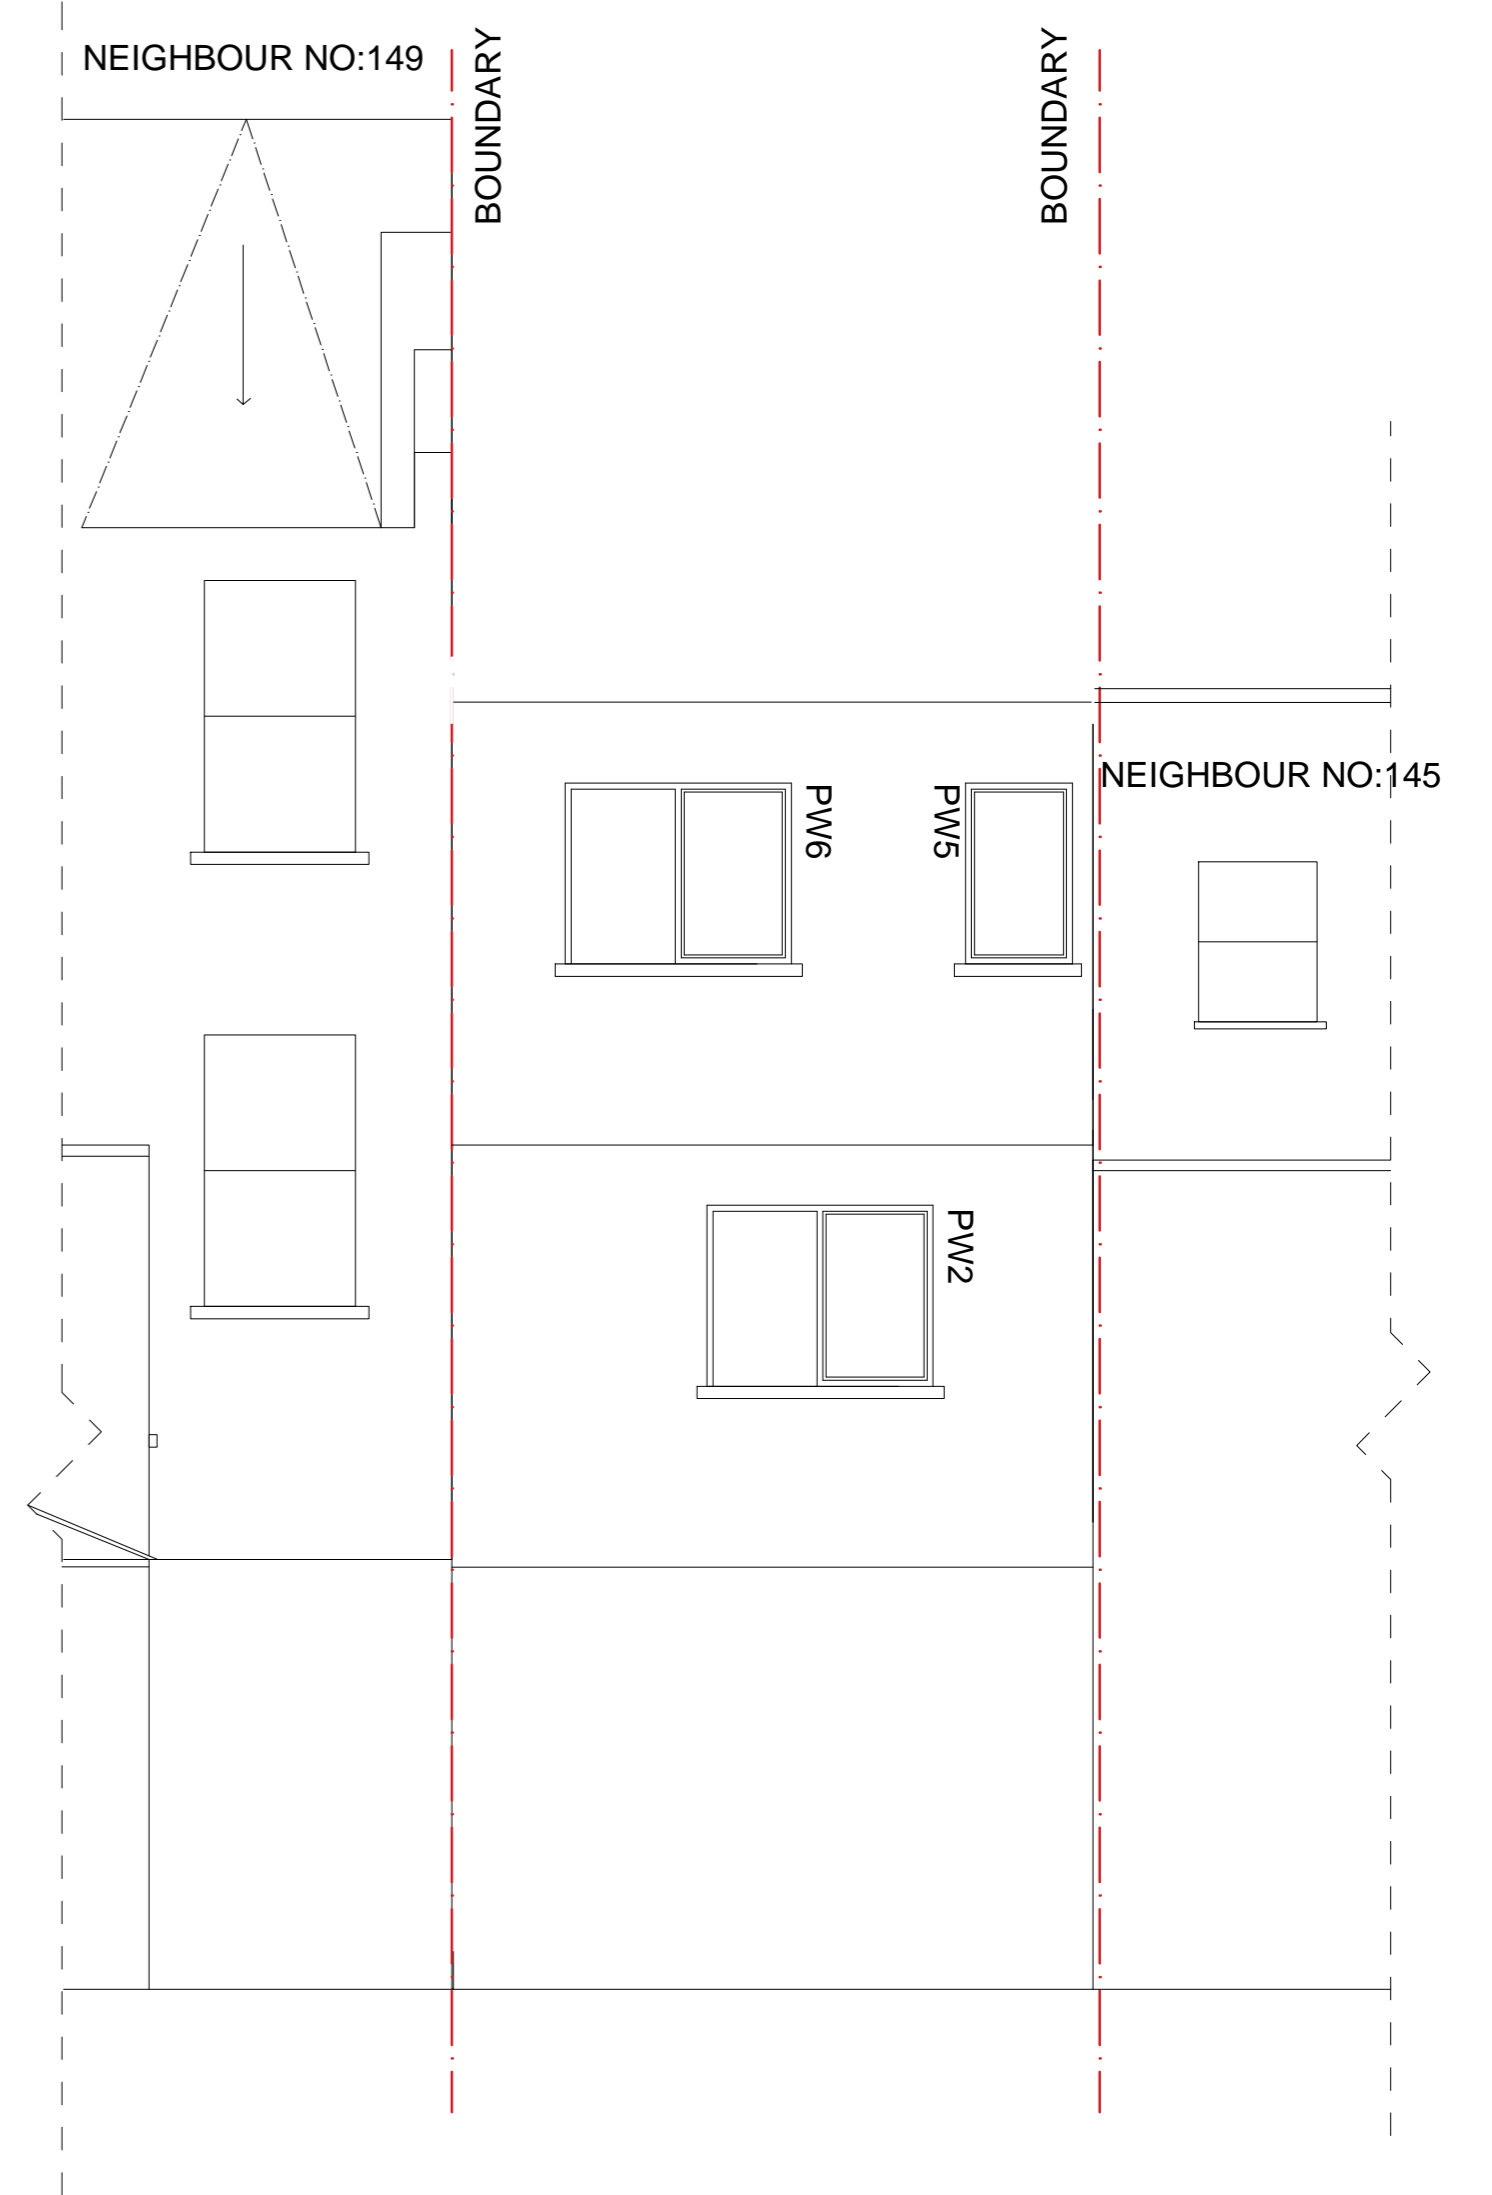


PROPOSED FRONT ELEVATION



PROPOSED REAR ELEVATION



PROPOSED RIGHT SIDE ELEVATION

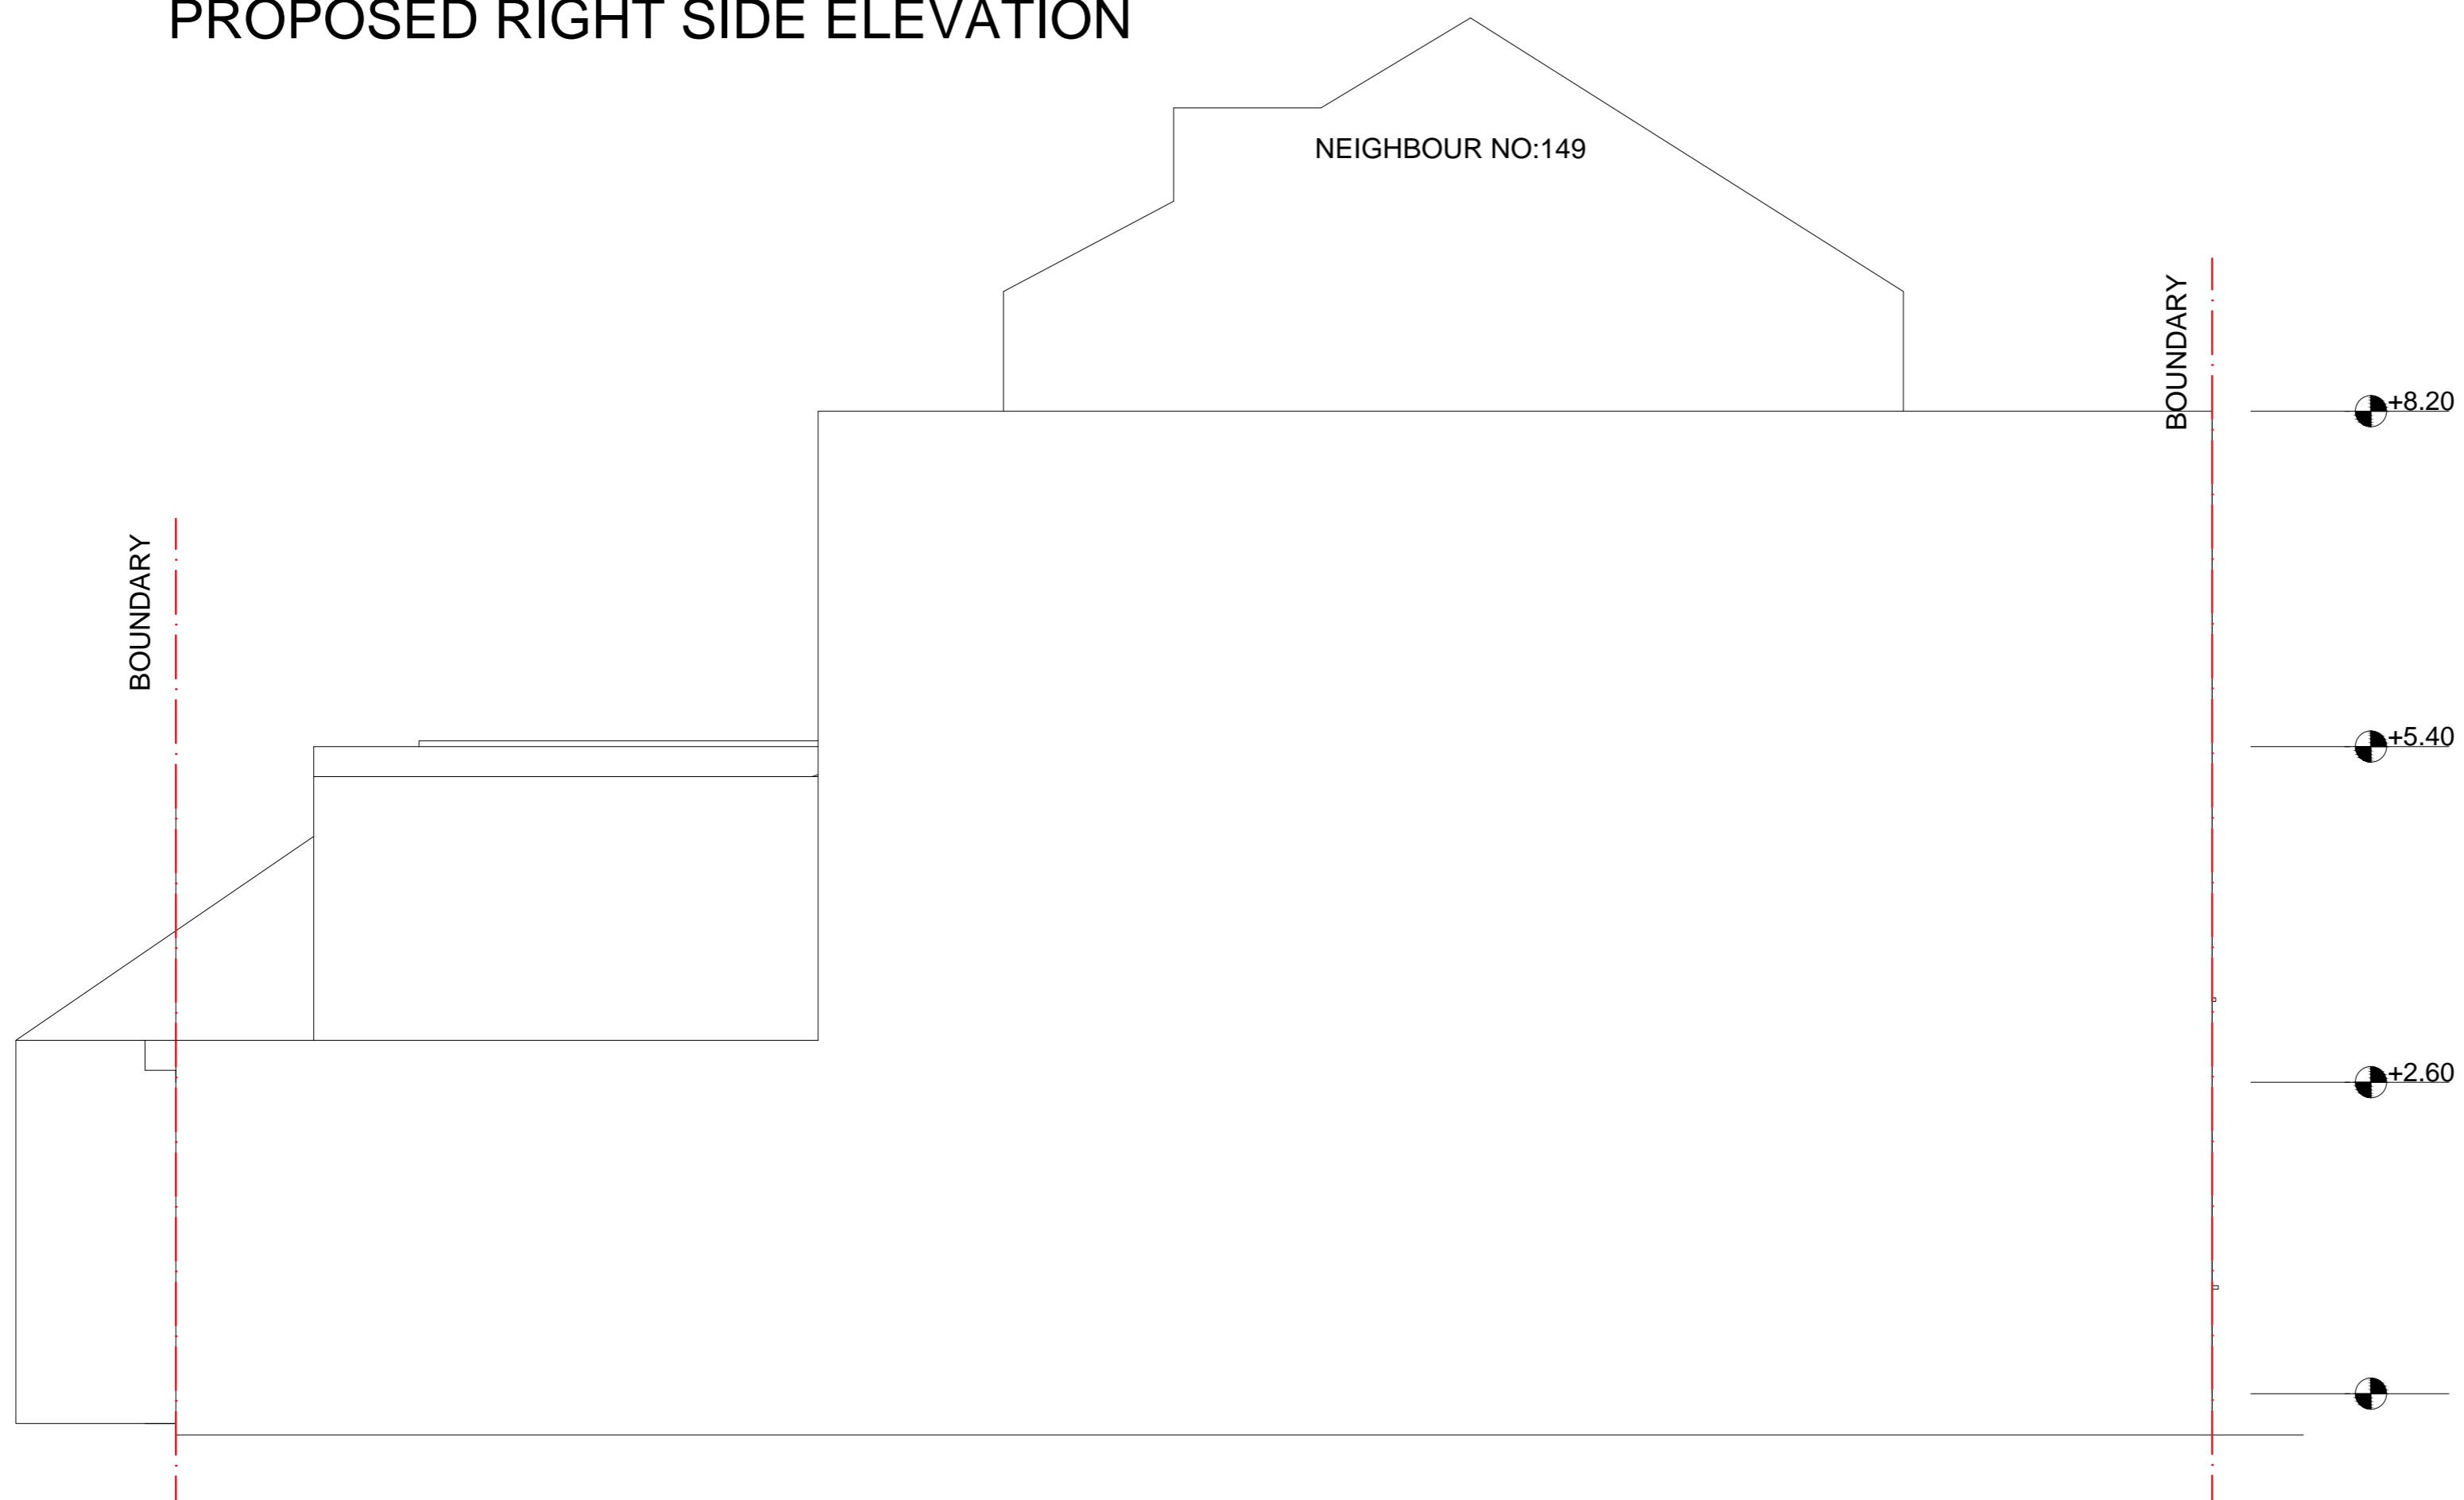

PROPOSED LEFT SIDE ELEVATION



PROJECT: 147 HIGHGATE ROAD NWS 1LJ	
DRAWING NO: P_003	
DRAWING TITLE: PROPOSED ELEVATIONS	
SCALE: 1/8A1	DATE: 21/03/2023
ITU STUDIO LTD itustudio@gmail.com T :07491258462 Ibrahim Turk	
URASTAR CONSTRUCTION LTD urastarconstruction@gmail.com T :07863456155 Ahmet Erturk	