




Front Elevation



Rear Elevation

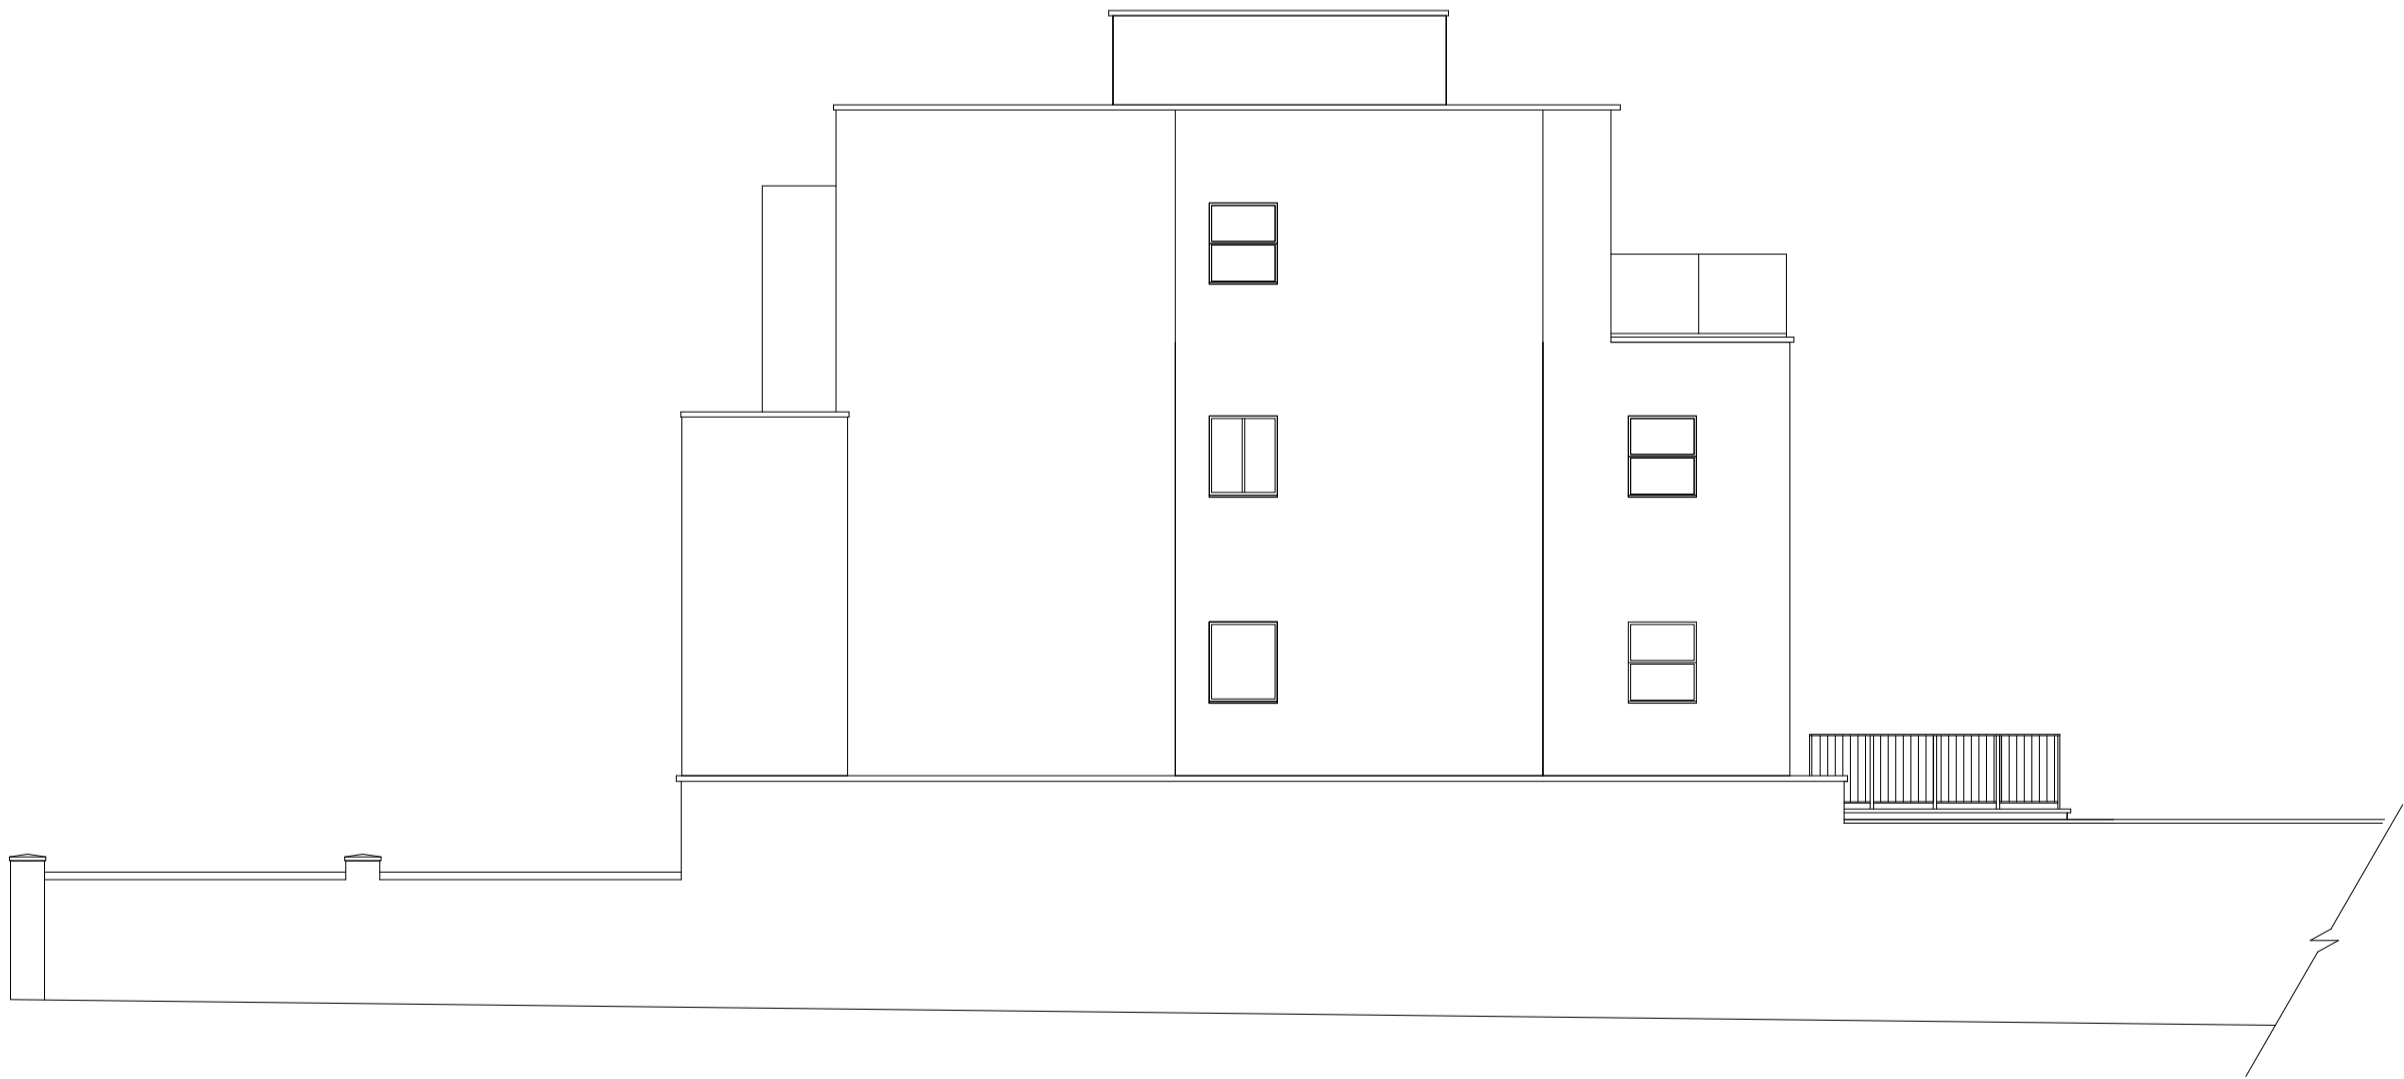

North Elevation



Richard Lesnick

Architecture • Planning • Project Management  
4 The Terrace, 67 Hendon Lane, London N3 1SJ  
email: richardlesnick@hotmail.co.uk  
Mobile: 07961 037 020

REVISION	DATE	REVISION NOTE	BY
NOTES			
All dimensions are to be checked on site before commencement of works and any discrepancies reported to the Architect.			
All sizes and dimensions to any structural elements are indicative only. Refer to Structural Engineer's drawings for detailed dimensions.			
This drawing is to be used in conjunction with all relevant Architect's drawings, specifications and other consultants' information.			
DO NOT SCALE FROM THIS DRAWING. ALWAYS USE FIGURED DIMENSIONS.			
PROJECT			
•			

ADDRESS  
37C Fitzjohns Avenue  
London NW3 5JY

CLIENT  
Mr C Ford

DRAWING  
Existing Elevations

PROJECT No.	1086	DWG STATUS	★
DWG DATE	Nov 23	DWG FILE NAME	1086-01
SCALE	1:100 @ A1	DWG No.	1086-01
DRAWN	RL	REVISION	★