


01 Site Plan Proposal

scale: 1:1250

 


0m 5m 10m 15m 20m 30m 40m

1:200

0m 10m 20m 30m 40m 50m 100m 50m 200m 250m

1:1250

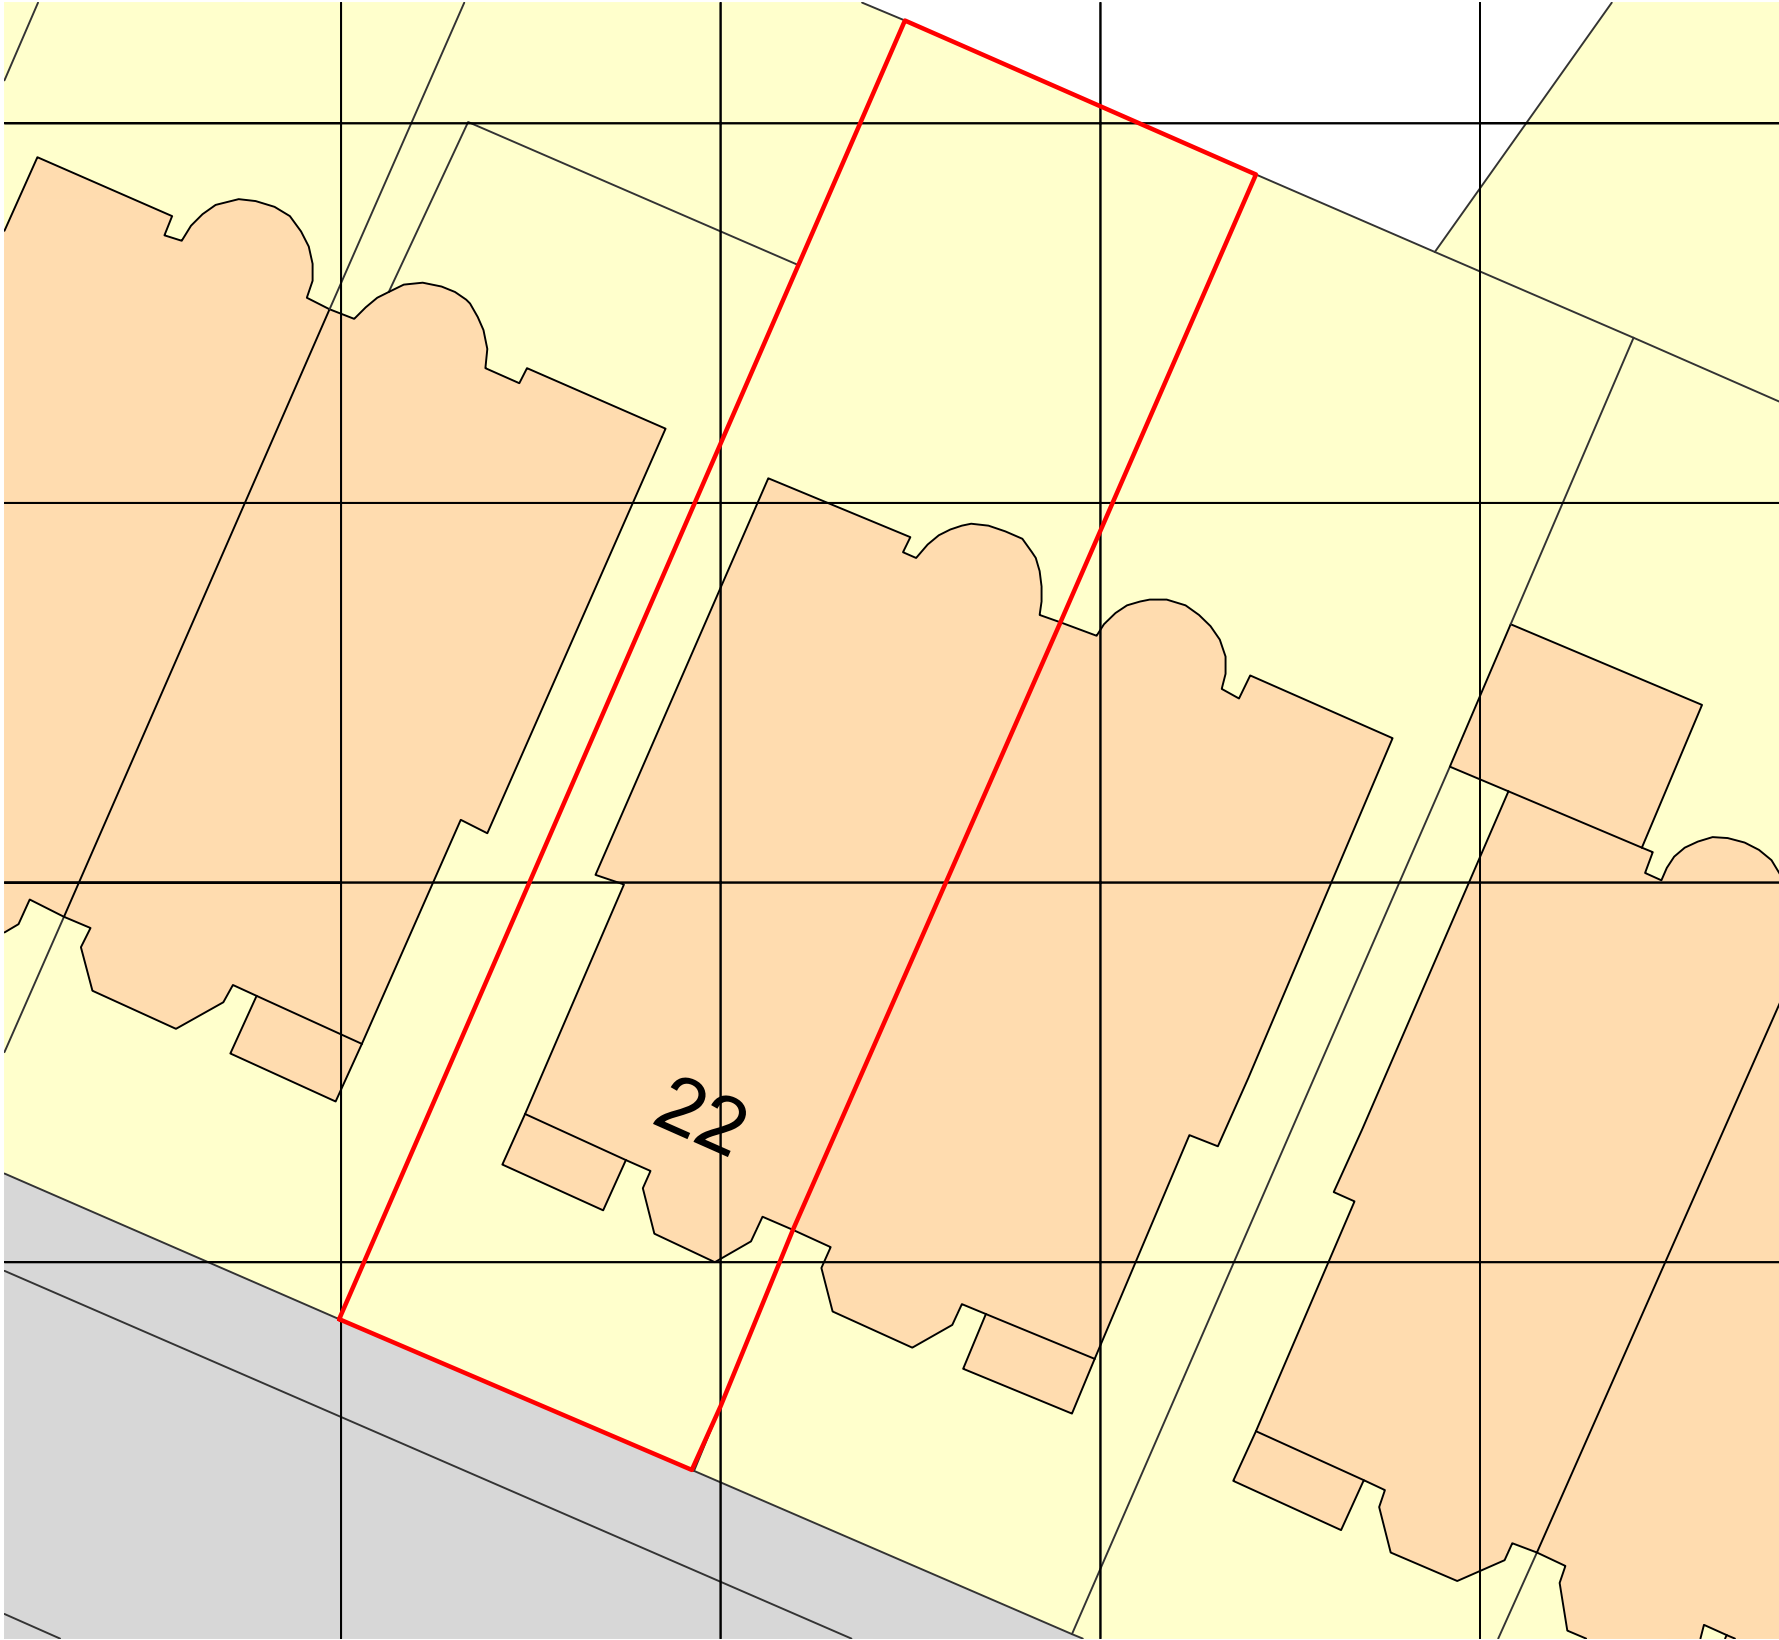

02 Site Plan Proposal

scale: 1:200

PLEASE NOTE:

1. All dimensions to be verified on site before commencement.
2. Contractor must consult the engineer's drawings before proceeding with the work.
3. Contractor, sub-contractor or supplier is to report any errors, omission, or discrepancies on the drawings, and shall not vary any work shown on the drawings without obtaining prior approval from the architect.
4. This drawing and design are copyright to SD and remains the property of SD and as such the contents must not be disclosed to anyone or reproduced in any way without prior consent from SD.

5. All design concepts are the exclusive property of SD, and may not be adapted, reproduced, or copied without the written consent or permission of SD.
6. These plans are subject to any variations required or recommended by any legal authority, or for the better performance of the works.
7. All materials, components, and workmanship to comply with the relevant British Standards, Codes of Practice, and appropriate manufacturers' recommendations.

Rev	Issued for	Date	By	Issued
00	PRE-PLANNING	16.09.2023	By	BL
01	PLANNING	06.11.2023	By	BL

**SCHNEIDER DESIGNERS**  
architecture . design . interiors



Basement Unit, 14 Eldon Grove, London NW3 5PT  
Tel: +44 (0) 020 7435 7105  
enquiries@schneiderdesigners.co.uk  
www.schneiderdesigners.co.uk

PROJECT Flat 3, 22 Belsize Park Garden NW3 4LH				PROJECT NO. 233
SCALE 1:1250/1:200	FORMAT A3	DRAWN BL	ISSUED BL	DATE 06-Nov-23
DRAWING TITLE  Location Plan		DRAWING NO.  233.(1).0.000		REV  00
		STATUS  Planning		