

01 Proposed First Floor
scale: 1:50

DOORS/WINDOWS KEY

- D 00 New doors
- FD 00 New 30 min fire-resistant doors
- W 00 New windows

KEY LEGENDS

- New Stud Walls

PLEASE NOTE:

1. All dimensions to be verified on site before commencement.
2. Contractor must consult the engineer's drawings before proceeding with the work.
3. Contractor, sub-contractor or supplier is to report any errors, omission, or discrepancies on the drawings, and shall not vary any work shown on the drawings without obtaining prior approval from the architect.
4. This drawing and design are copyright to SD and remains the property of SD and as such the contents must not be disclosed to anyone or reproduced in any way without prior consent from SD.

5. All design concepts are the exclusive property of SD, and may not be adapted, reproduced, or copied without the written consent or permission of SD.
6. These plans are subject to any variations required or recommended by any legal authority, or for the better performance of the works.
7. All materials, components, and workmanship to comply with the relevant British Standards, Codes of Practice, and appropriate manufacturers' recommendations.


Rev	Issued for	Date	By	Issued
00	PRE-PLANNING	05.10.2023	By	BL
01	PLANNING	06.11.2023	By	BL

SCHNEIDER DESIGNERS


architecture . design . interiors

Basement Unit, 14 Eldon Grove, London NW3 5PT
Tel: +44 (0) 020 7435 7105
enquiries@schneiderdesigners.co.uk
www.schneiderdesigners.co.uk

PROJECT Flat 3, 22 Belsize Park Garden NW3 4LH		PROJECT NO. 233	
SCALE 1:50	FORMAT A3	DRAWN BL	ISSUED BL
DRAWING TITLE Proposed First Floor		DRAWING NO. 233.(1).1.001	REV 00
STATUS Tender		DATE 06-Nov-23	

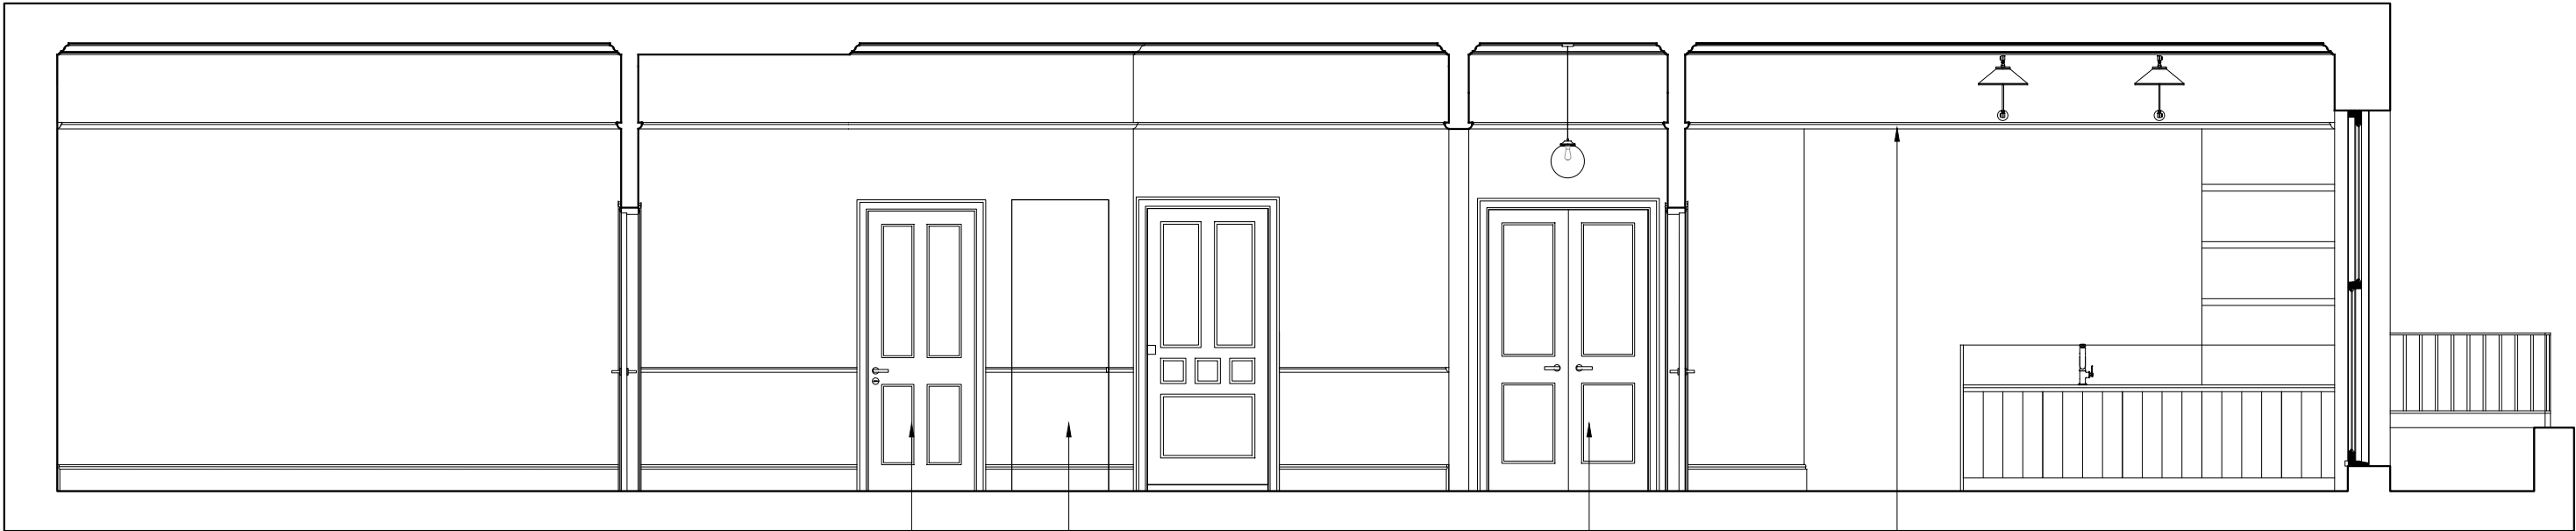

01 Proposed Section 01
scale: 1:50

 

PLEASE NOTE:

1.All dimensions to be verified on site before commencement.
2.Contractor must consult the engineer's drawings before proceeding with the work.
3.Contractor, sub-contractor or supplier is to report any errors, omission, or discrepancies on the drawings, and shall not vary any work shown on the drawings without obtaining prior approval from the architect.
4.This drawing and design are copyright to SD and remains the property of SD and as such the contents must not be disclosed to anyone or reproduced in any way without prior consent from SD.

5.All design concepts are the exclusive property of SD, and may not be adapted, reproduced, or copied without the written consent or permission of SD.
6.These plans are subject to any variations required or recommended by any legal authority, or for the better performance of the works.
7.All materials, components, and workmanship to comply with the relevant British Standards, Codes of Practice, and appropriate manufacturers' recommendations.

Rev	Issued for	Date	By	Issued
00	PRE-PLANNING	05.10.2023	By	BL
01	PLANNING	06.11.2023	By	BL

SCHNEIDER DESIGNERS
architecture . design . interiors




Basement Unit, 14 Eldon Grove, London NW3 5PT
Tel: +44 (0) 020 7435 7105
enquiries@schneiderdesigners.co.uk
www.schneiderdesigners.co.uk

PROJECT Flat 3, 22 Belsize Park Garden NW3 4LH			PROJECT NO. 233	
SCALE 1:50	FORMAT A3	DRAWN BL	ISSUED BL	DATE 06-Nov-23
DRAWING TITLE Proposed Section 01		DRAWING NO. 233.(1).1.002		REV 00
		STATUS Tender		

PROPOSED WORKS
TO THE ASSOCIATED
FLAT



01 Proposed Front Elevation
scale: 1:100

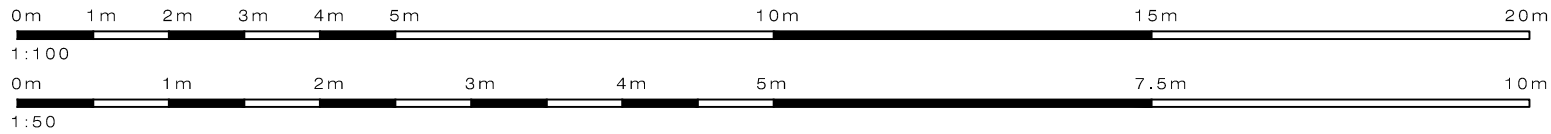

01 Proposed Front Elevation
scale: 1:50

PROPOSED DOUBLE
GLAZED TIMBER SASH
WINDOW PAINTED WHITE
TO MATCH EXISTING

PROPOSED DOUBLE
GLAZED TIMBER SASH
WINDOW PAINTED WHITE
TO MATCH EXISTING

PROPOSED DOUBLE GLAZED
TIMBER FRENCH DOORS
PAINTED WHITE TO MATCH
EXISTING

PLEASE NOTE:

1. All dimensions to be verified on site before commencement.
2. Contractor must consult the engineer's drawings before proceeding with the work.
3. Contractor, sub-contractor or supplier is to report any errors, omission, or discrepancies on the drawings, and shall not vary any work shown on the drawings without obtaining prior approval from the architect.
4. This drawing and design are copyright to SD and remains the property of SD and as such the contents must not be disclosed to anyone or reproduced in any way without prior consent from SD.

5. All design concepts are the exclusive property of SD, and may not be adapted, reproduced, or copied without the written consent or permission of SD.
6. These plans are subject to any variations required or recommended by any legal authority, or for the better performance of the works.
7. All materials, components, and workmanship to comply with the relevant British Standards, Codes of Practice, and appropriate manufacturers' recommendations.

Rev	Issued for	Date	By	Issued
00	PRE-PLANNING	05.10.2023	By	BL
01	PLANNING	06.11.2023	By	BL

SCHNEIDER DESIGNERS
architecture . design . interiors




Basement Unit, 14 Eldon Grove, London NW3 5PT
Tel: +44 (0) 020 7435 7105
enquiries@schneiderdesigners.co.uk
www.schneiderdesigners.co.uk

PROJECT Flat 3, 22 Belsize Park Garden NW3 4LH		PROJECT NO. 233	
SCALE 1:50/1:100	FORMAT A3	DRAWN BL	ISSUED BL
DRAWING TITLE Proposed Front Elevation		DRAWING NO. 233.(1).1.003	REV 00
		STATUS Planning	

PROPOSED WORKS
TO THE ASSOCIATED
FLAT



01 Proposed Rear Elevation
scale: 1:100

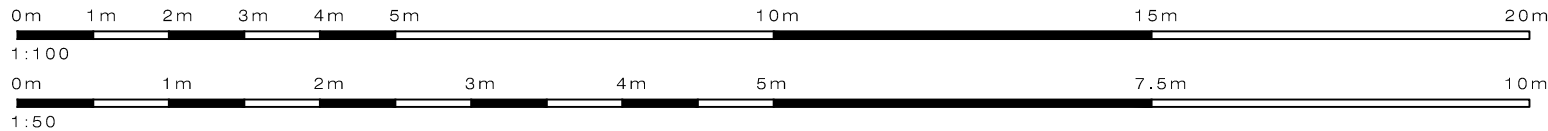

01 Proposed Rear Elevation
scale: 1:50

PROPOSED DOUBLE GLAZED
WHITE TIMBER TRIPLE SASH
WINDOWS TO MATCH EXISTING

PROPOSED DOUBLE GLAZED
WHITE TIMBER SASH WINDOW
TO MATCH EXISTING

PLEASE NOTE:

1. All dimensions to be verified on site before commencement.
2. Contractor must consult the engineer's drawings before proceeding with the work.
3. Contractor, sub-contractor or supplier is to report any errors, omission, or discrepancies on the drawings, and shall not vary any work shown on the drawings without obtaining prior approval from the architect.
4. This drawing and design are copyright to SD and remains the property of SD and as such the contents must not be disclosed to anyone or reproduced in any way without prior consent from SD.

5. All design concepts are the exclusive property of SD, and may not be adapted, reproduced, or copied without the written consent or permission of SD.
6. These plans are subject to any variations required or recommended by any legal authority, or for the better performance of the works.
7. All materials, components, and workmanship to comply with the relevant British Standards, Codes of Practice, and appropriate manufacturers' recommendations.

Rev	Issued for	Date	By	Issued
00	PRE-PLANNING	05.10.2023	By	BL
01	PLANNING	06.11.2023	By	BL

SCHNEIDER DESIGNERS
architecture . design . interiors





Basement Unit, 14 Eldon Grove, London NW3 5PT
Tel: +44 (0) 020 7435 7105
enquiries@schneiderdesigners.co.uk
www.schneiderdesigners.co.uk

PROJECT Flat 3, 22 Belsize Park Garden NW3 4LH				PROJECT NO. 233
SCALE 1:50/1:100	FORMAT A3	DRAWN BL	ISSUED BL	DATE 06-Nov-23
DRAWING TITLE Proposed Rear Elevation		DRAWING NO. 233.(1).1.004		REV 00
		STATUS Planning		



01 Proposed Side Elevation
scale: 1:100

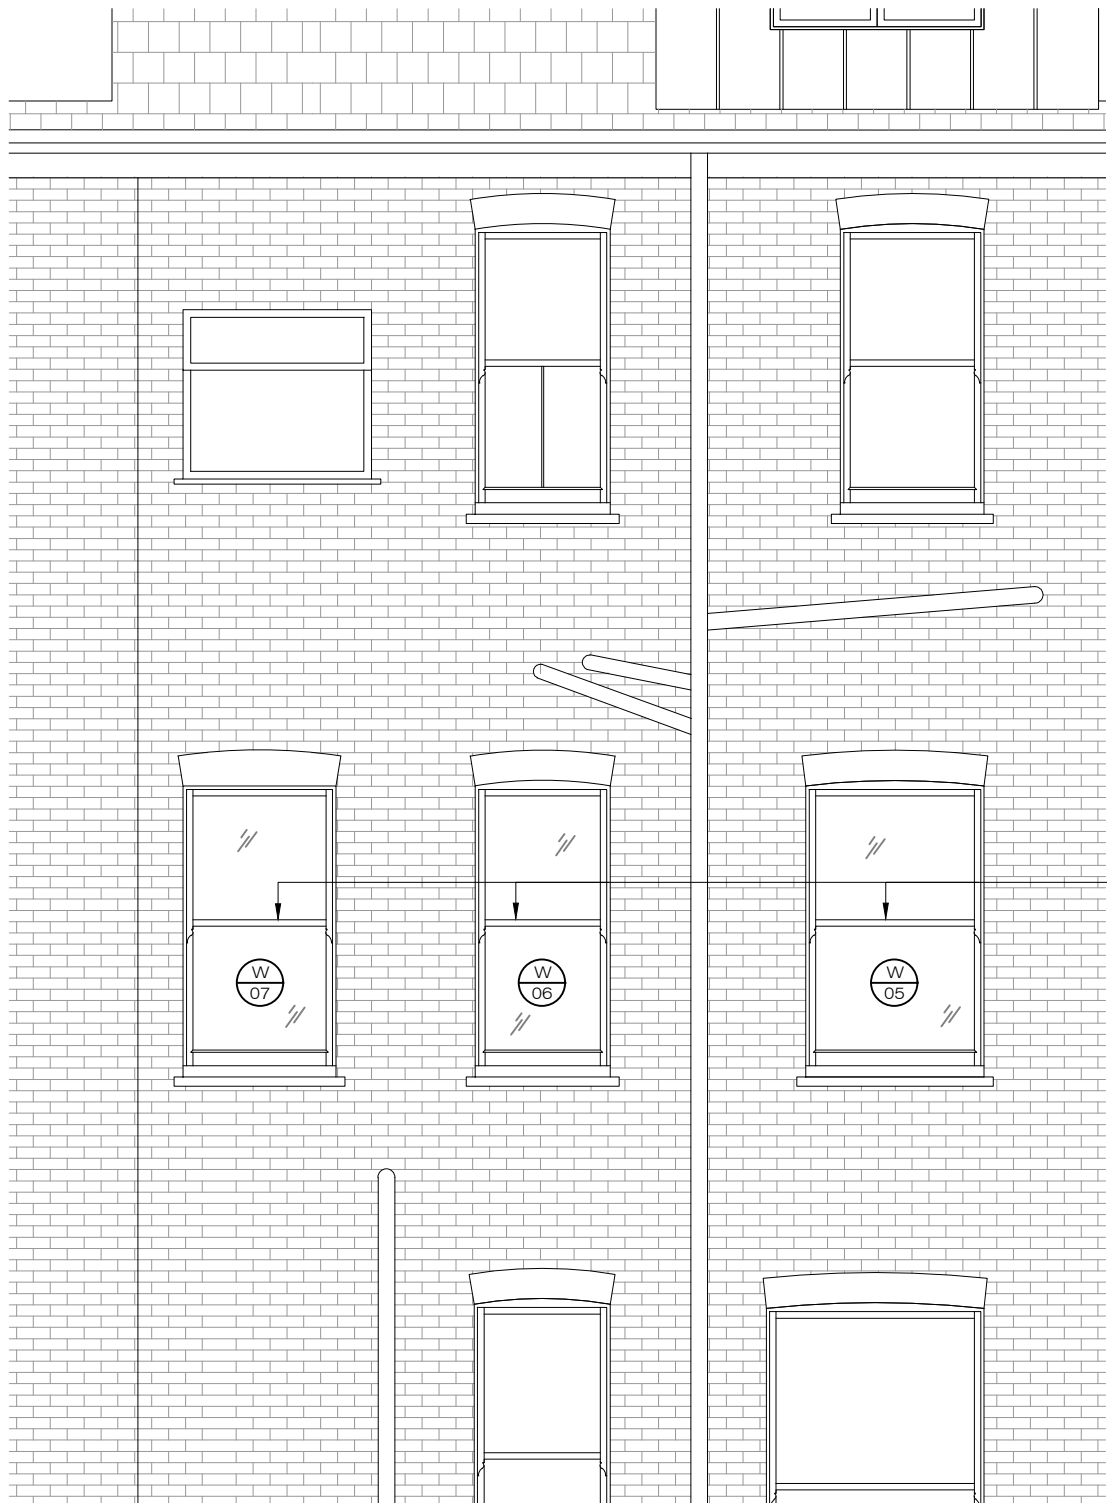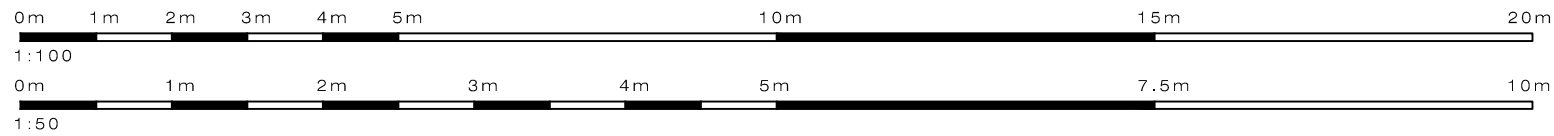

01 Proposed Side Elevation
scale: 1:50

PROPOSED DOUBLE
GLAZED WHITE TIMBER
SASH WINDOWS TO MATCH
EXISTING

PLEASE NOTE:

1. All dimensions to be verified on site before commencement.
2. Contractor must consult the engineer's drawings before proceeding with the work.
3. Contractor, sub-contractor or supplier is to report any errors, omission, or discrepancies on the drawings, and shall not vary any work shown on the drawings without obtaining prior approval from the architect.
4. This drawing and design are copyright to SD and remains the property of SD and as such the contents must not be disclosed to anyone or reproduced in any way without prior consent from SD.

5. All design concepts are the exclusive property of SD, and may not be adapted, reproduced, or copied without the written consent or permission of SD.
6. These plans are subject to any variations required or recommended by any legal authority, or for the better performance of the works.
7. All materials, components, and workmanship to comply with the relevant British Standards, Codes of Practice, and appropriate manufacturers' recommendations.

Rev	Issued for	Date	By	Issued
00	PRE-PLANNING	05.10.2023	By	BL
01	PLANNING	06.11.2023	By	BL

SCHNEIDER DESIGNERS
architecture . design . interiors



Basement Unit, 14 Eldon Grove, London NW3 5PT
Tel: +44 (0) 020 7435 7105
enquiries@schneiderdesigners.co.uk
www.schneiderdesigners.co.uk

PROJECT Flat 3, 22 Belsize Park Garden NW3 4LH		PROJECT NO. 233	
SCALE 1:50/1:100	FORMAT A3	DRAWN BL	ISSUED BL
DRAWING TITLE Proposed Rear Elevation		DRAWING NO. 233.(1).1.005	REV 00
		STATUS Planning	