
 


..... As approved under applications - 2021/0107/L + 2020/5320/P
..... As approved under applications - 2023/3366/P

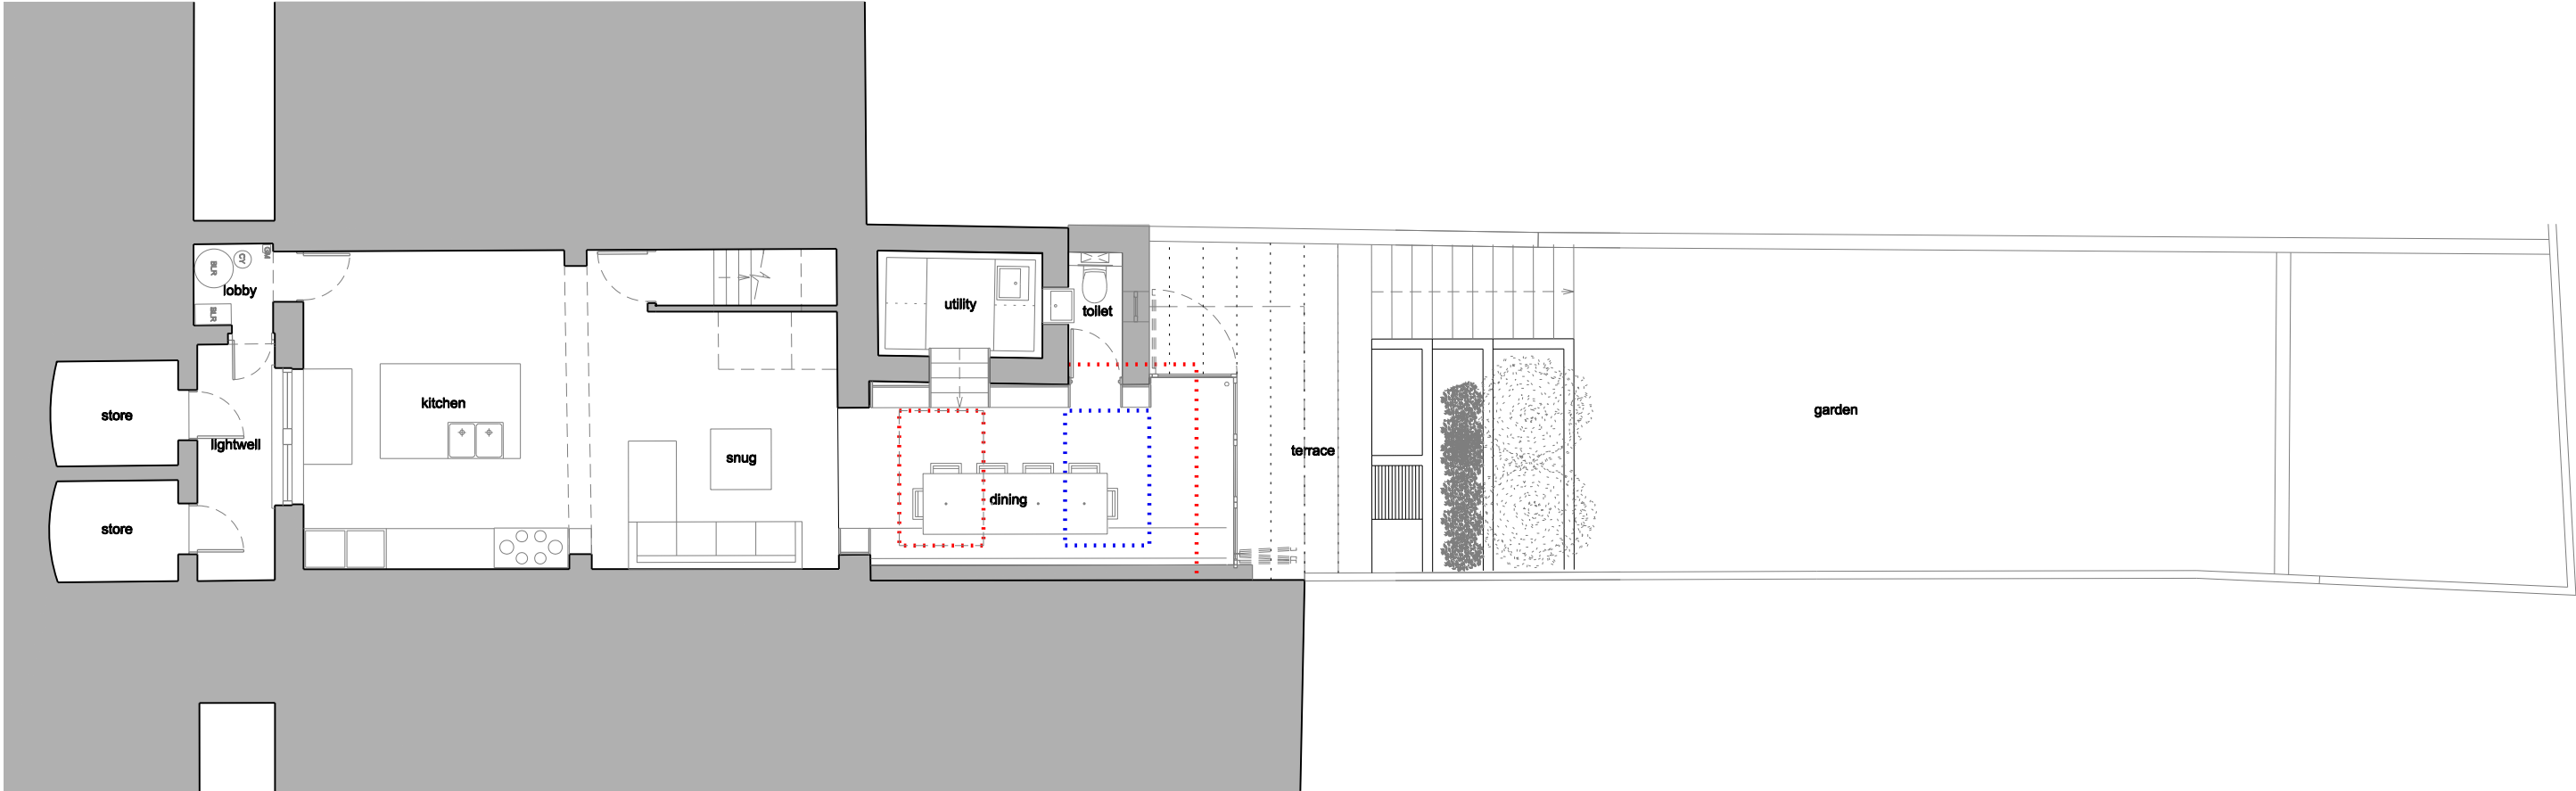

kingconroy architects ARCHITECTURE URBAN DESIGN PLANNING INTERIORS 3 waterhouse square 138 - 142 holborn london EC1N 2SW t: +44 (0) 20 3151 5145 w: www.kingconroy.com	client : MS G. HART + MR M. LIBLING 71 Arlington Road Regents Park London NW1 7ES	consultant 1 :	consultant 2 :	north point : 	revisions : A : NMA for garden staircase 06.11.23	PROJECT TITLE : 71 ARLINGTON ROAD ADDRESS : REGENTS PARK, LONDON, NW1 7ES DRAWING TITLE : PROPOSED LOWER GROUND FLOOR PLAN SCALE : 1:100 DATE : 12.05.22 DRAWN : AN CHECKED : JK STATUS : PLANNING	drawing number : 21017 PL20 099 project reference drawing series series number	revision : A A3 SHEET
--	--	----------------	----------------	-------------------	--	---	---	------------------------------------