
 


..... As approved under applications - 2021/0107/L + 2020/5320/P
..... As approved under applications - 2023/3366/P

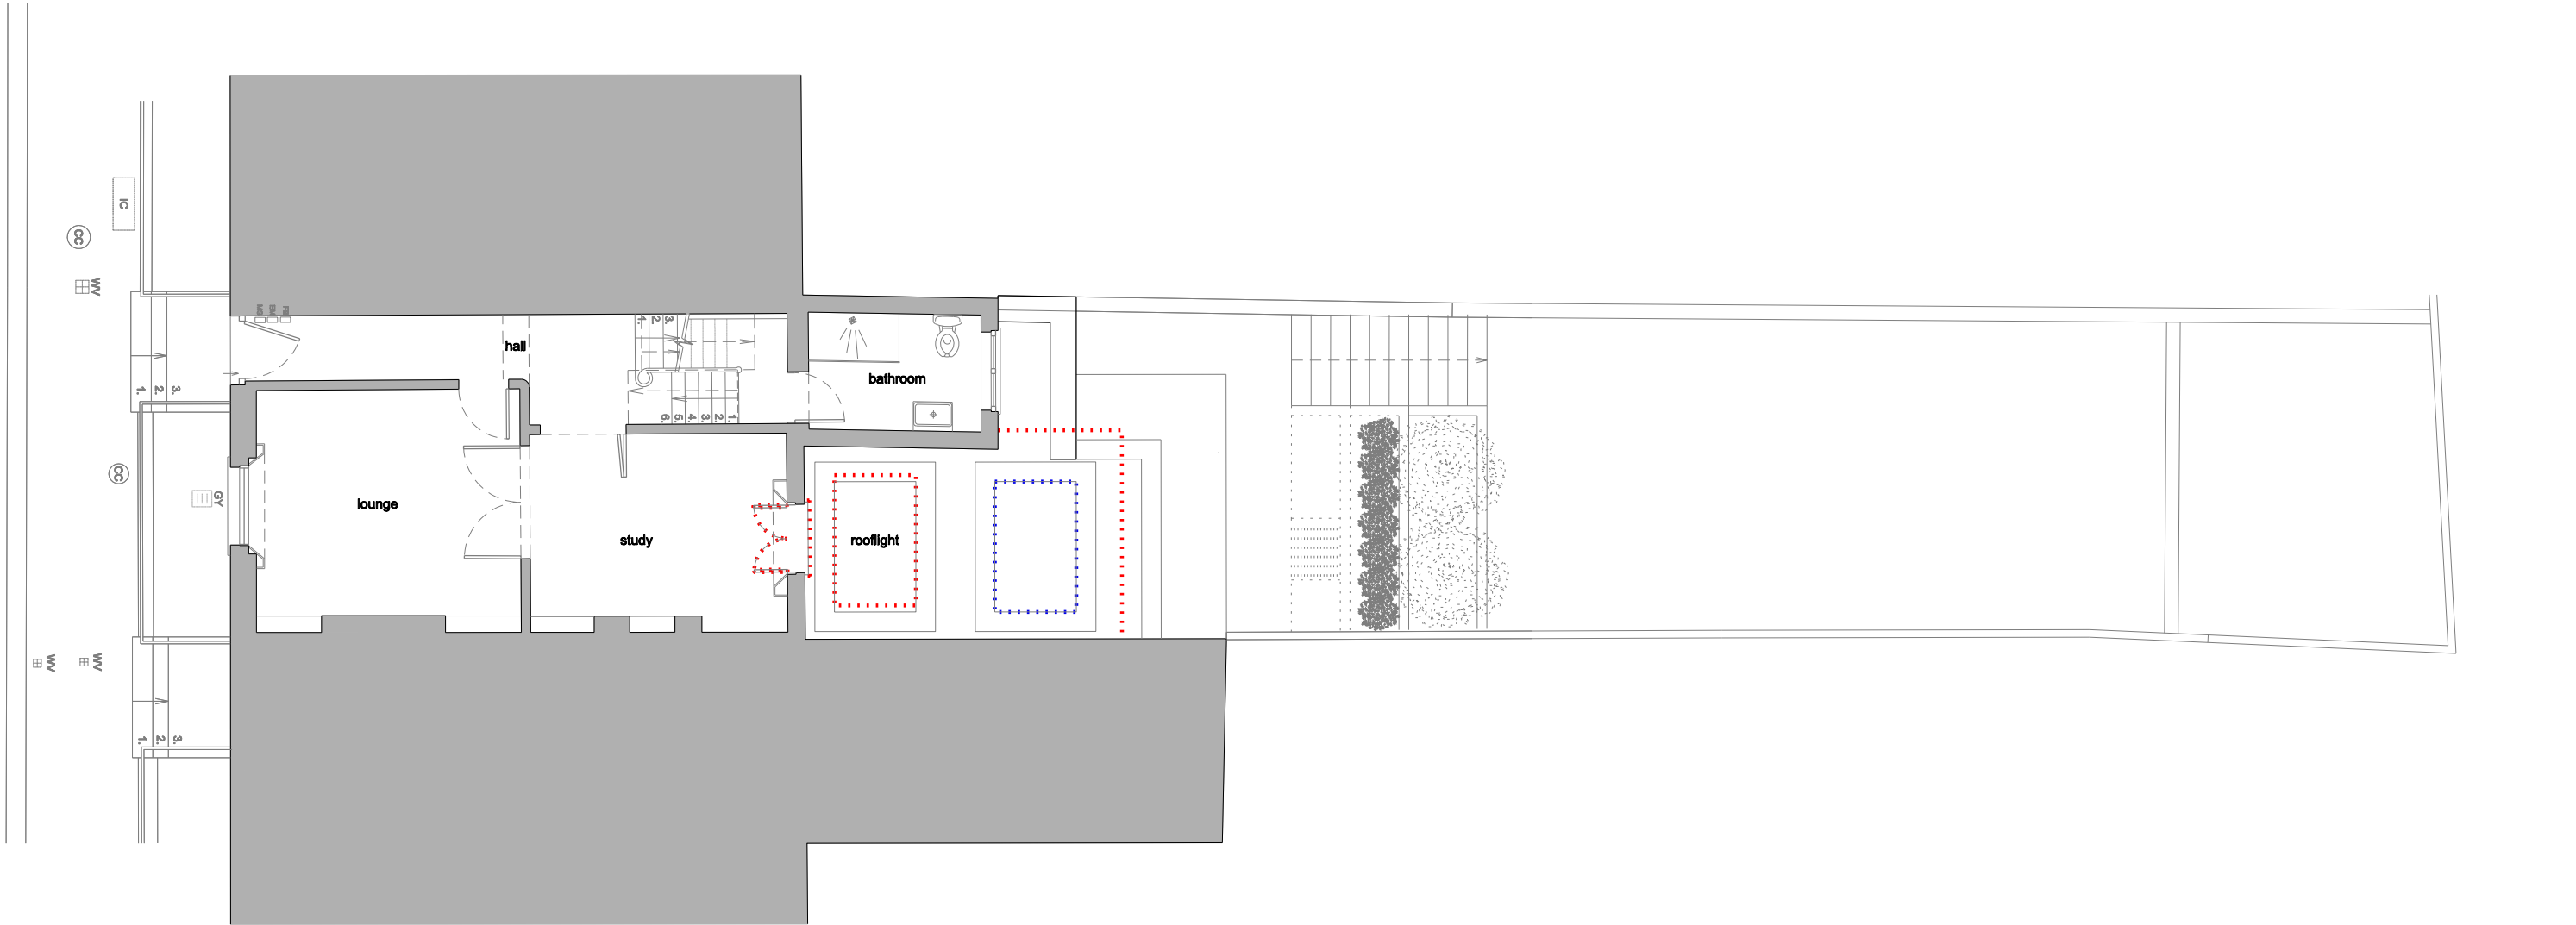

kingconroyarchitects
ARCHITECTURE URBAN DESIGN PLANNING INTERIORS
3 waterhouse square 138 - 142 holborn london EC1N 2SW
t: +44 (0) 20 3151 5145 w: www.kingconroy.com


client :
MS G. HART + MR M. LIBLING

71 Arlington Road
Regents Park
London
NW1 7ES

consultant 1 :

consultant 2 :

north point :

 

revisions :
A : NMA for garden staircase 06.11.23

PROJECT TITLE : 71 ARLINGTON ROAD
ADDRESS : REGENTS PARK, LONDON, NW1 7ES
DRAWING TITLE : PROPOSED UPPER GROUND FLOOR PLAN
SCALE : 1:100
DATE : 12.05.22
DRAWN : AN
CHECKED : JK
STATUS : PLANNING

drawing number :
21017 | PL20 | 100 A
project reference drawing series series number
revision :
A3 SHEET