


PROPOSED FRONT ELEVATION
SCALE 1:200
0.0 2.0 4.0 6.0 8.0 10.0m

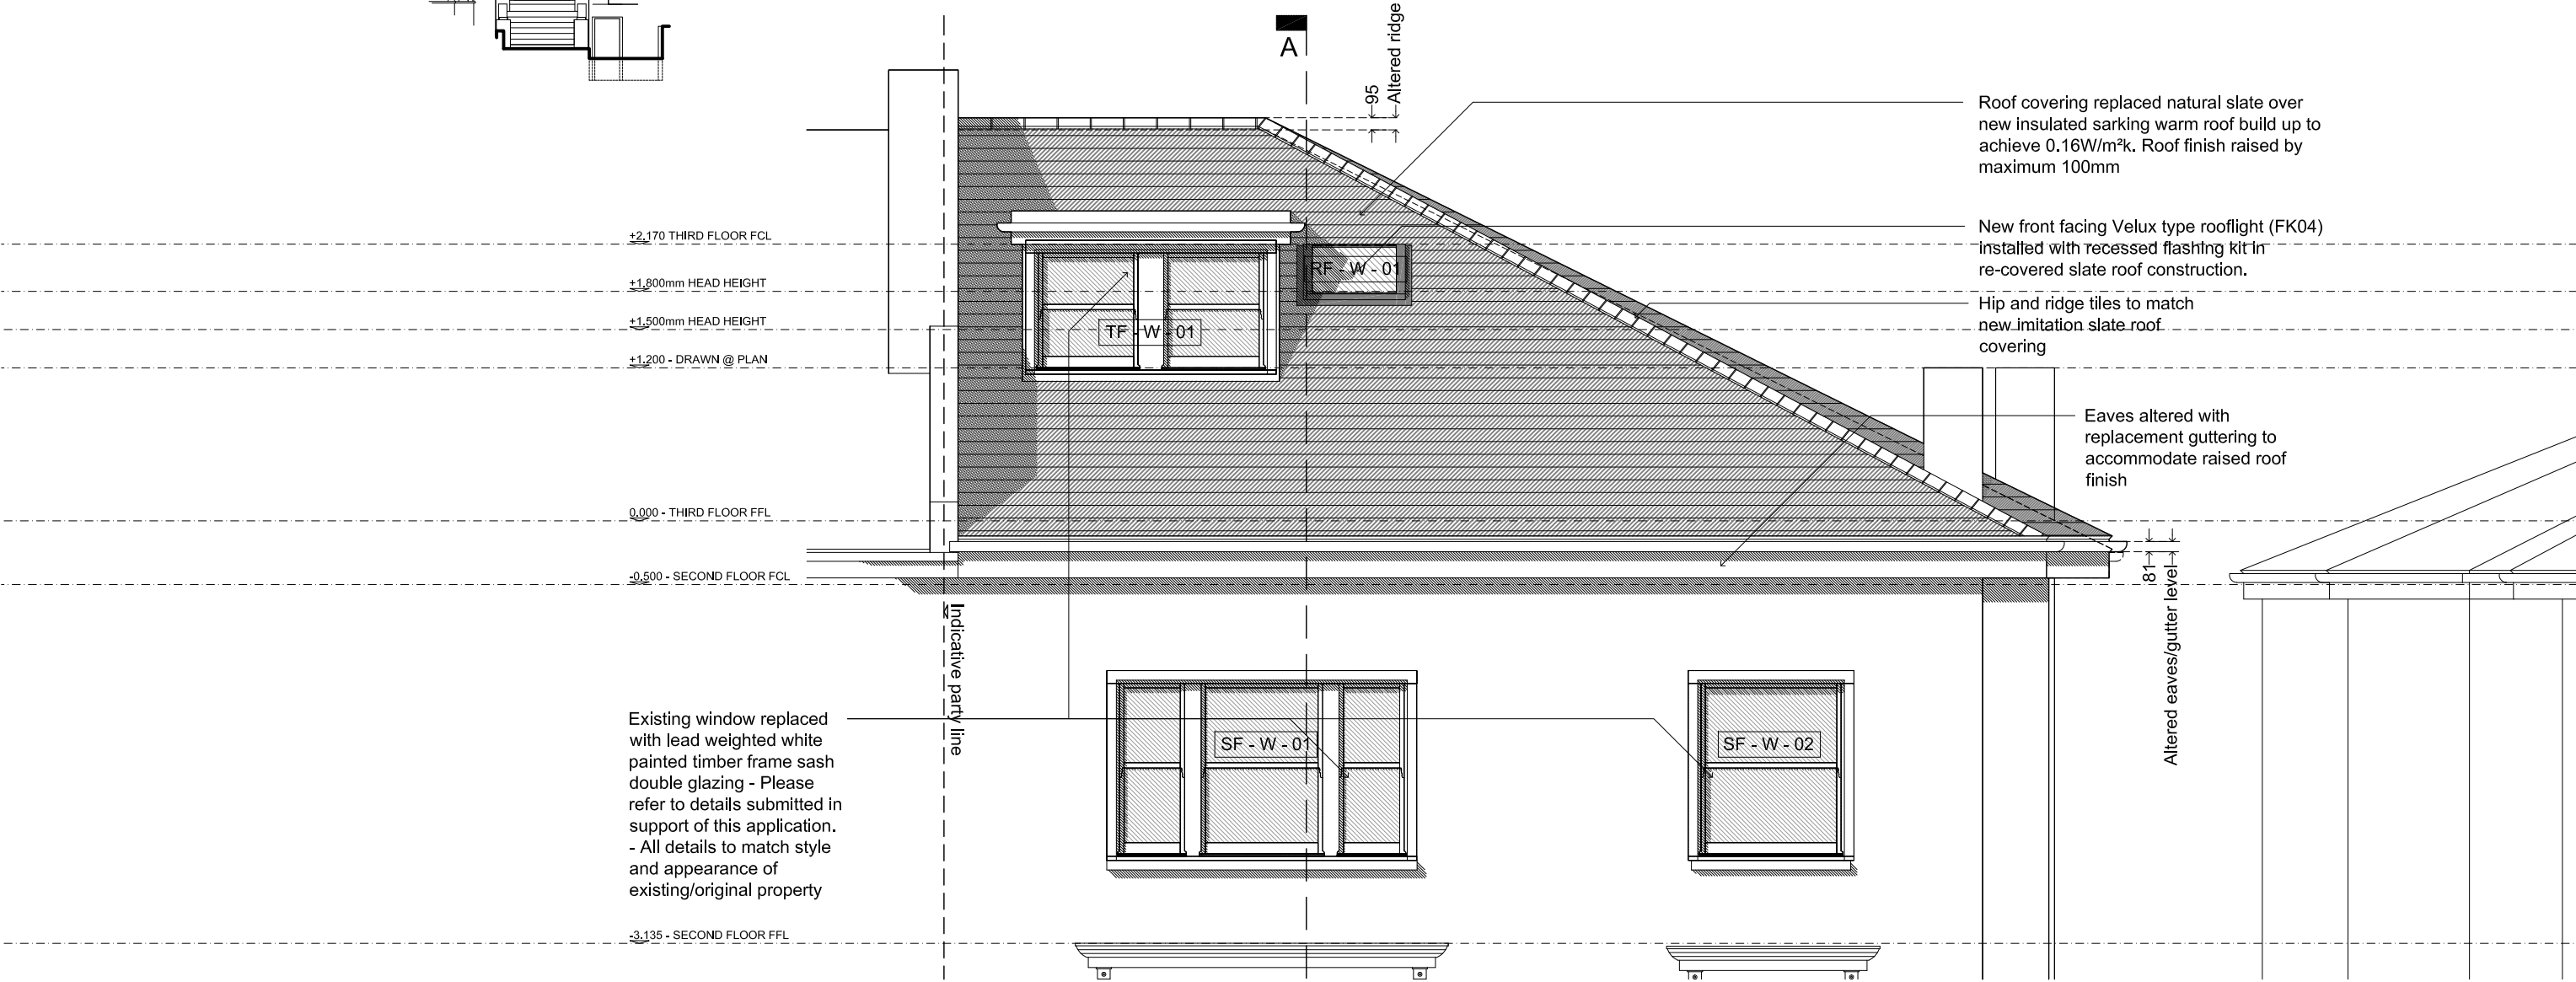

Existing window replaced with lead weighted white painted timber frame sash double glazing - Please refer to details submitted in support of this application.
- All details to match style and appearance of existing/original property