


NOTE: INSTALL AS PER MANUFACTURERS RECOMMENDATIONS.

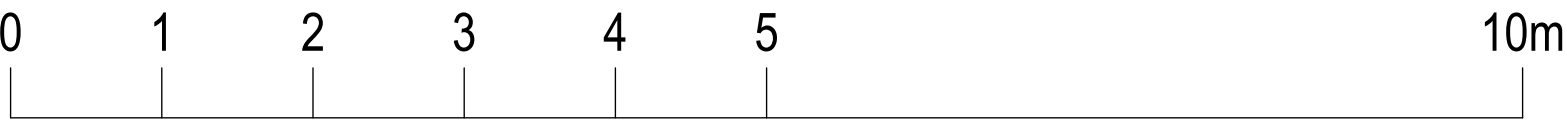


This document and its design content is © John Robertson Architects Ltd. It shall be read in conjunction with all other associated project information including models, specifications, schedules and related consultants documents. Do not scale from documents. All dimensions to be checked on site. Immediately report any discrepancies, errors or omissions on this document to the Originator. If in doubt ASK.

Rev	Date	Dwn	Chk	Description
P01	05/09/2023	OS	LM	For Planning

Rev	Date	Dwn	Chk	Description
-----	------	-----	-----	-------------

Rev	Date	Dwn	Chk	Description
-----	------	-----	-----	-------------

KEY PLAN / NORTH SYMBOL

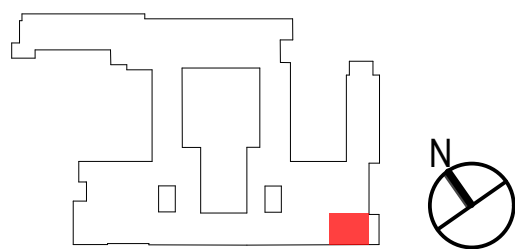

JRA

John Robertson Architects

111 Southwark Street,
London, SE1 0JF
02076335100
www.jra.co.uk
enquiries@jra.co.uk

Project
Tavistock House
London

Client
British Medical Association
BMA House, Tavistock Square London
WC1H 9JP
0300 123 1233
lBeach@bma.org.uk

Drawing Title
Block F - Floor Finishes Second Floor Plan

Scale	1:50 @ A1	Internal Project No. 1998
Dwg No.	1998-JRA-02-02-DR-A-0023	
Suitability	WORK IN PROGRESS	S0
Revision	PRELIMINARY	P01

Source File: BIMcloud: STSBIM23 - BIMcloud Basic for Archicad 23/1998 BMA House/1998-JRA-02-ZZ-M3-A-0001_BMA House Team Model_WORKSTREAM2