

BUILDER'S WORKS LEGEND

- D2-01

DOOR REFERENCE NUMBER
- AJ-01

JOINERY REFERENCE NUMBER
- INDICATES DOOR WITH VISION PANEL
- P1

PARTITION TYPE
- P2

EXISTING PARTITION RETAINED
MAKE GOOD AS REQUIRED
- INDICATES 12MM PLY BACKING SET BETWEEN STUDS. HEIGHT
T.B.C.

BUILDER'S WORKS NOTES:




PARTITIONS:
P1 - DOUBLE SKIN 12.5mm PLASTERBOARD ON 50mm STUD FROM FINISHED FLOOR TO FINISHED CEILING WITH R12 SHADOW GAP DETAIL TO TOP.
P2 - SINGLE GLAZED PARTITION

SKIRTING:
NEW SKIRTING TO MATCH EXISTING BASEBUILD SKIRTINGS

MANIFESTATION:
DESIGN TO BE CONFIRMED. PART M COMPLIANT

DOORS:
D2-01 - DOUBLE CONTEMPO STYLE DOORS IN ALUMINUM FRAME + DOOR CLOSER

EXISTING DOORS - NEW IRONMONGERY

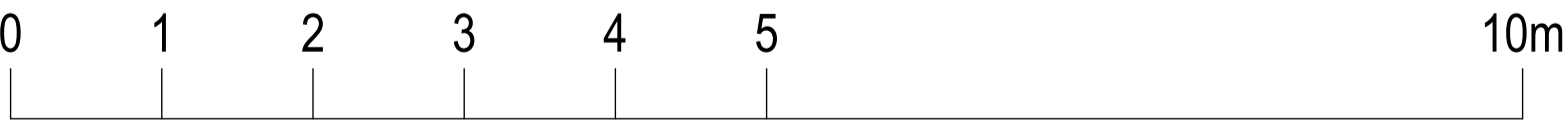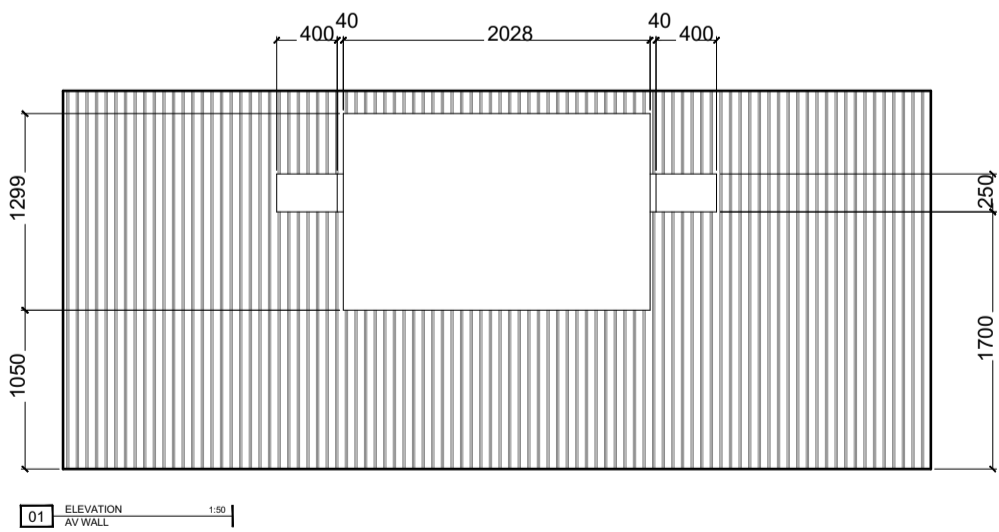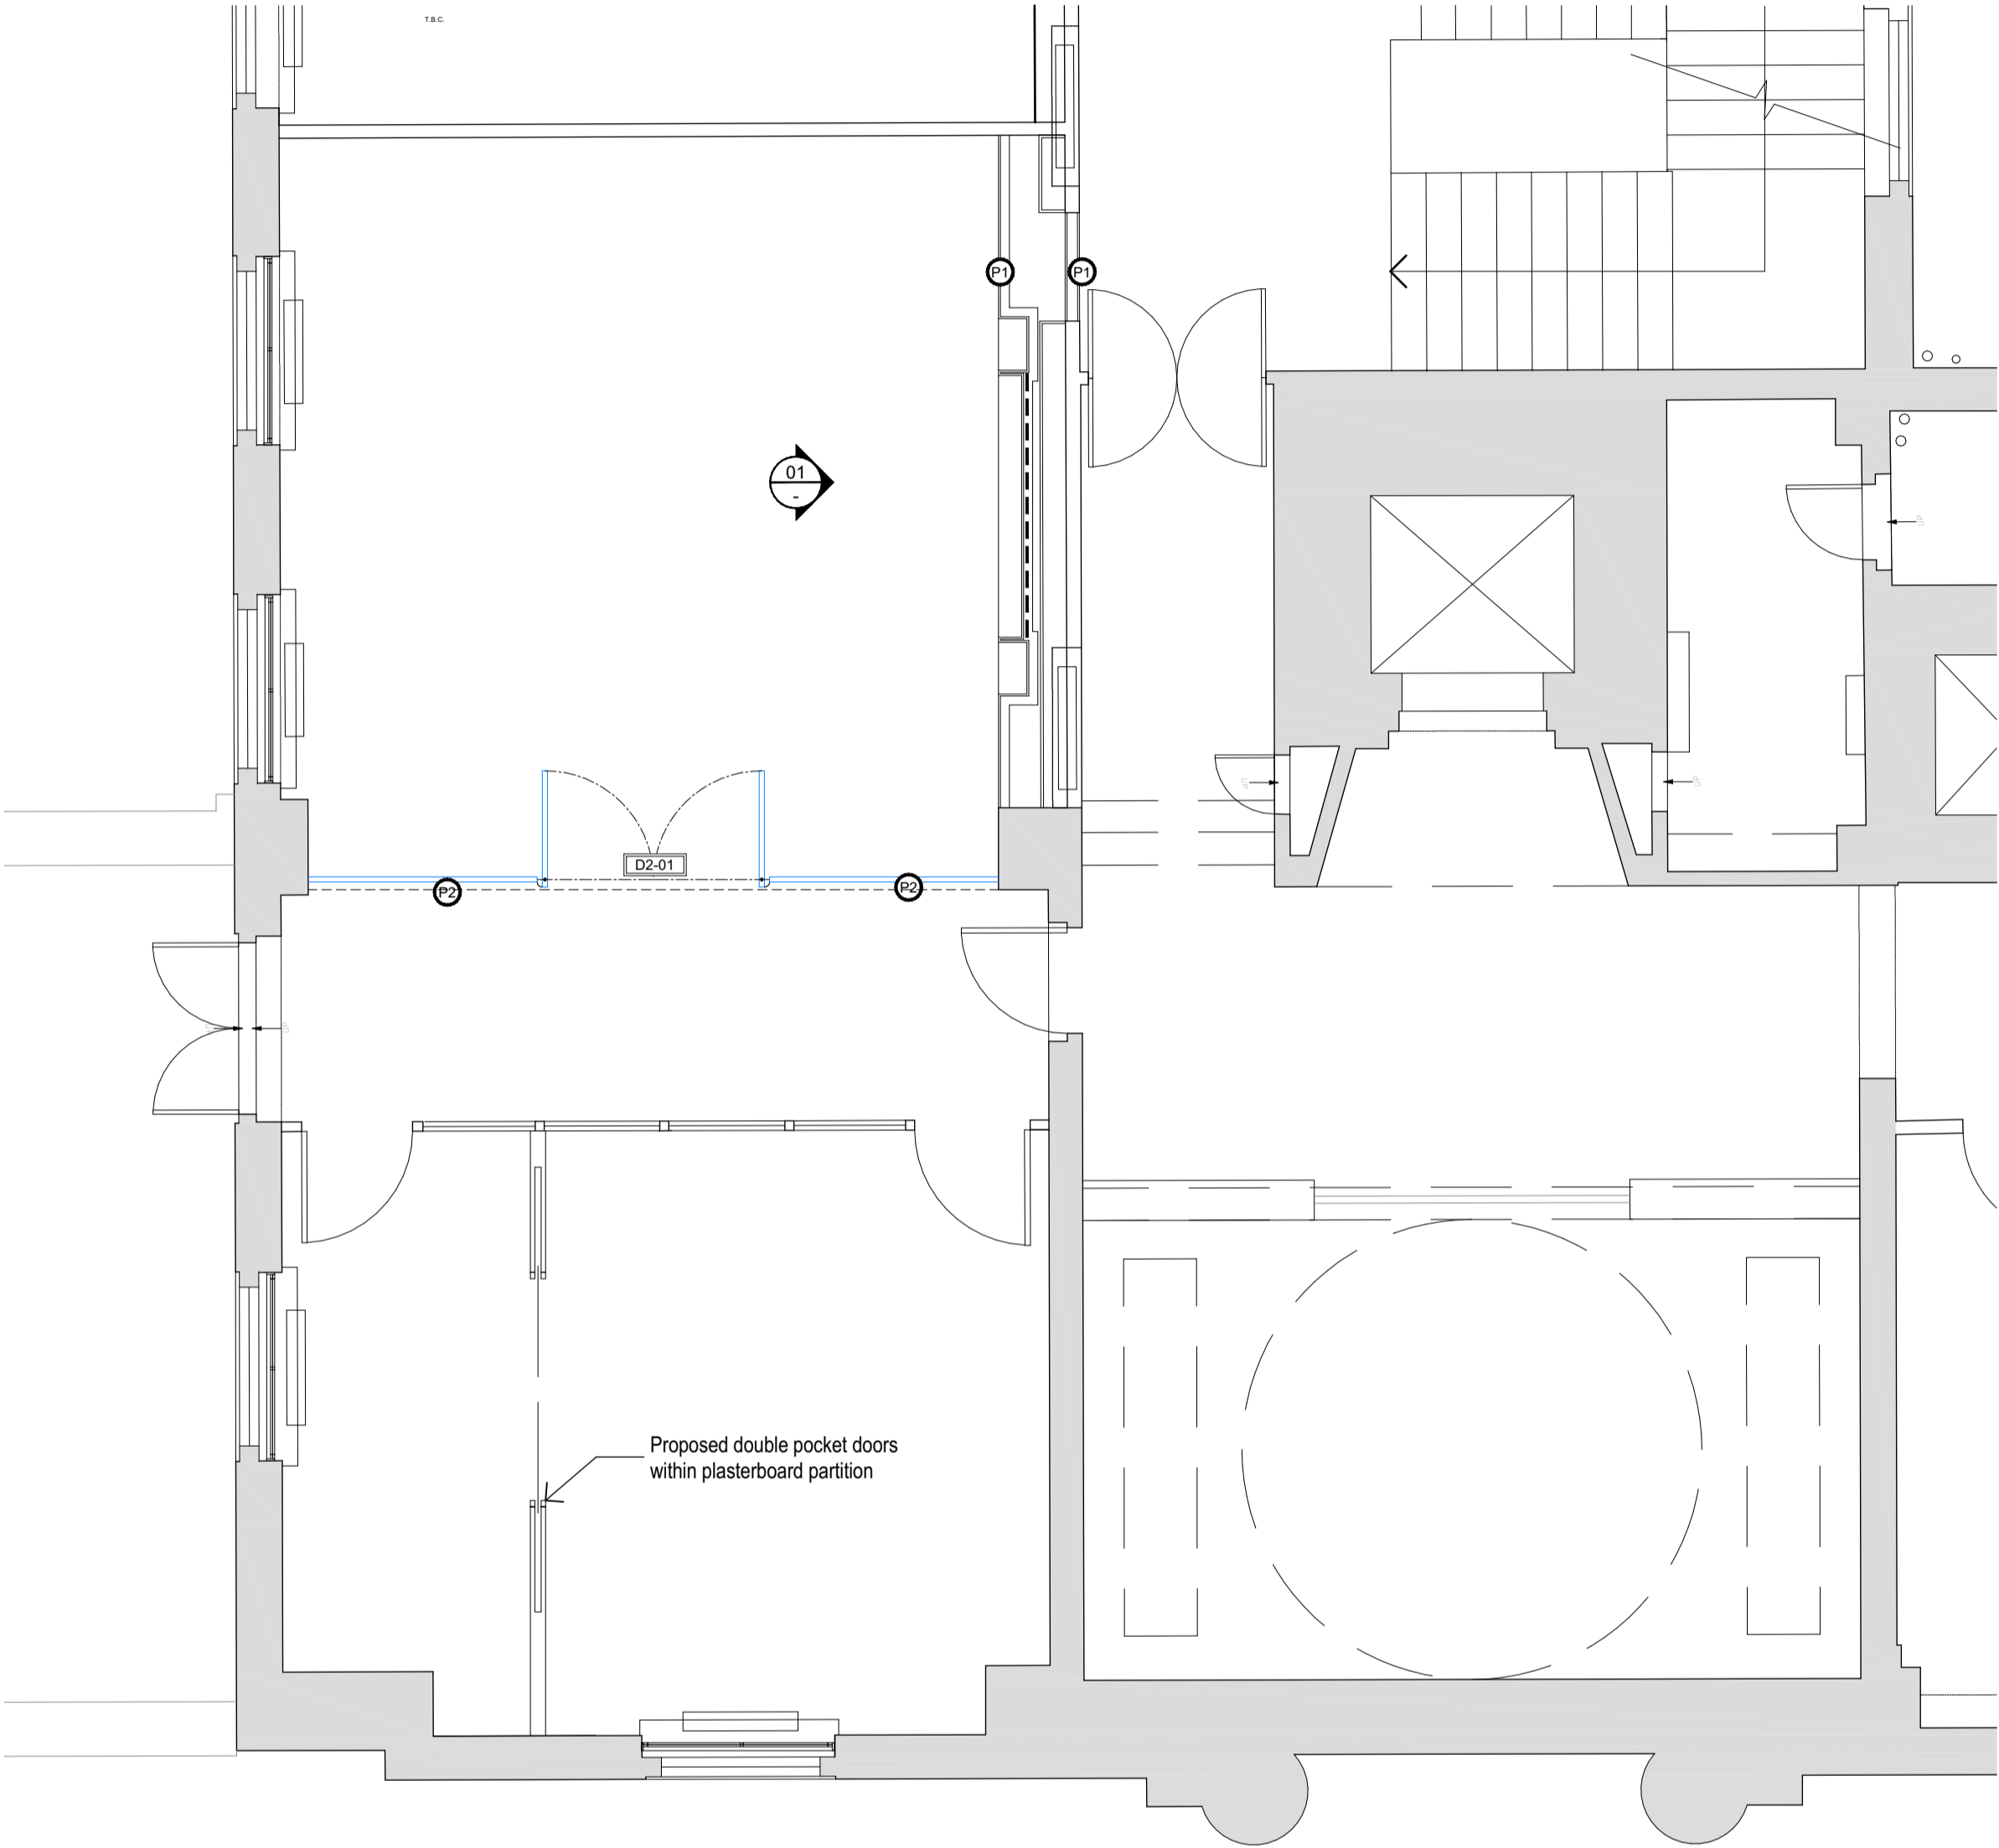

This document and its design content is © John Robertson Architects Ltd. It shall be read in conjunction with all other associated project information including models, specifications, schedules and related consultants documents. Do not scale from documents. All dimensions to be checked on site. Immediately report any discrepancies, errors or omissions on this document to the Originator. If in doubt ASK.


Source File: BIMcloud: STSBIM23 - BIMcloud Basic for Archicad 23/1998 BMA House/1998-JRA-02-ZZ-M3-A-0001_BMA House Team Model_WORKSTREAM2

Rev	Date	Dwn	Chk	Description
P01	05/09/2023	OS	LM	For Planning

Rev	Date	Dwn	Chk	Description
-----	------	-----	-----	-------------

Rev	Date	Dwn	Chk	Description
-----	------	-----	-----	-------------

KEY PLAN / NORTH SYMBOL

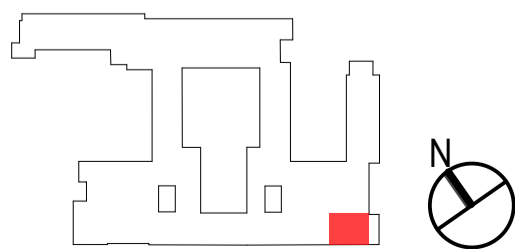

JRA

John Robertson Architects

111 Southwark Street,
London, SE1 0JF
02076335100
www.jra.co.uk
enquiries@jra.co.uk

Project
Tavistock House
London

Client
British Medical Association
BMA House, Tavistock Square London
WC1H 9JP
0300 123 1233
lBeach@bma.org.uk

Drawing Title
Block F - Partition Second Floor Plan

Scale 1:50 @ A1 Internal Project No. 1998

Dwg No. **1998-JRA-02-02-DR-A-0021**

Suitability WORK IN PROGRESS S0

Revision PRELIMINARY **P01**