





North Elevation

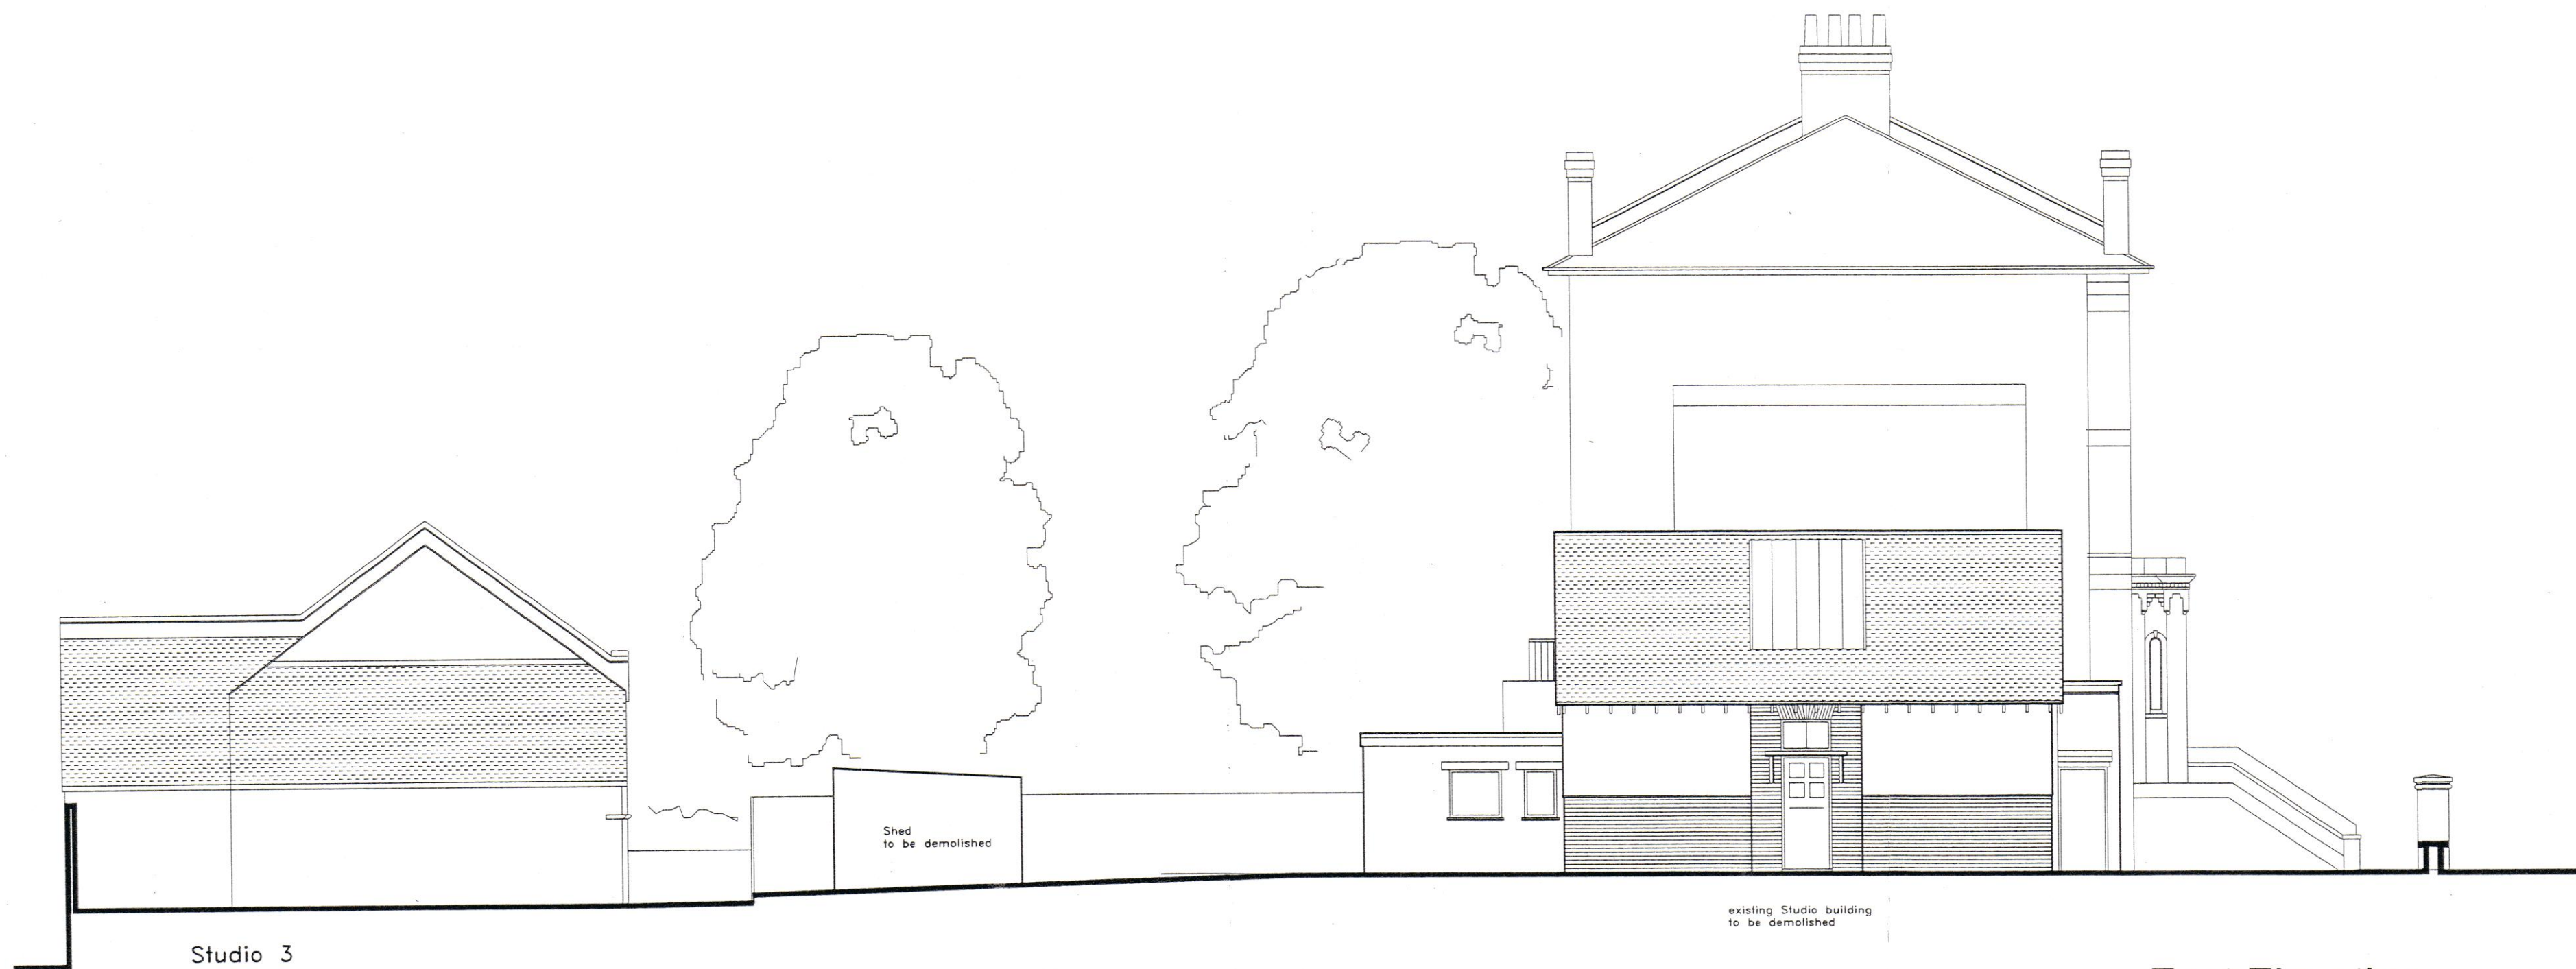

East Elevation

P9800865 AL

C9800866

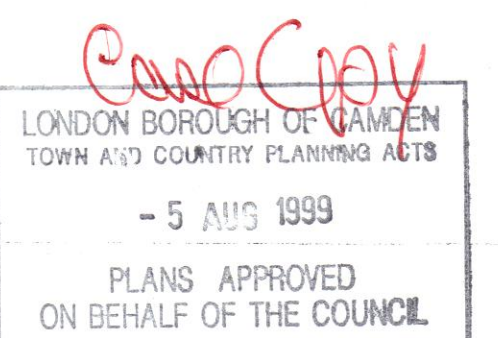


151a King Henry's Road, NW3
Development Proposal for
Alexis Homes Limited

Drawing no: 054106
Elevations - existing and demolitions
Scales: 1 - 100
10 November 1998

Roger Wing and Associates
Hunters Moon v Chavey Down Road v Winkfield Row Berkshire v RG42 7PH Telephone: 01344 885065 Fax: 01344 885035



South Elevation

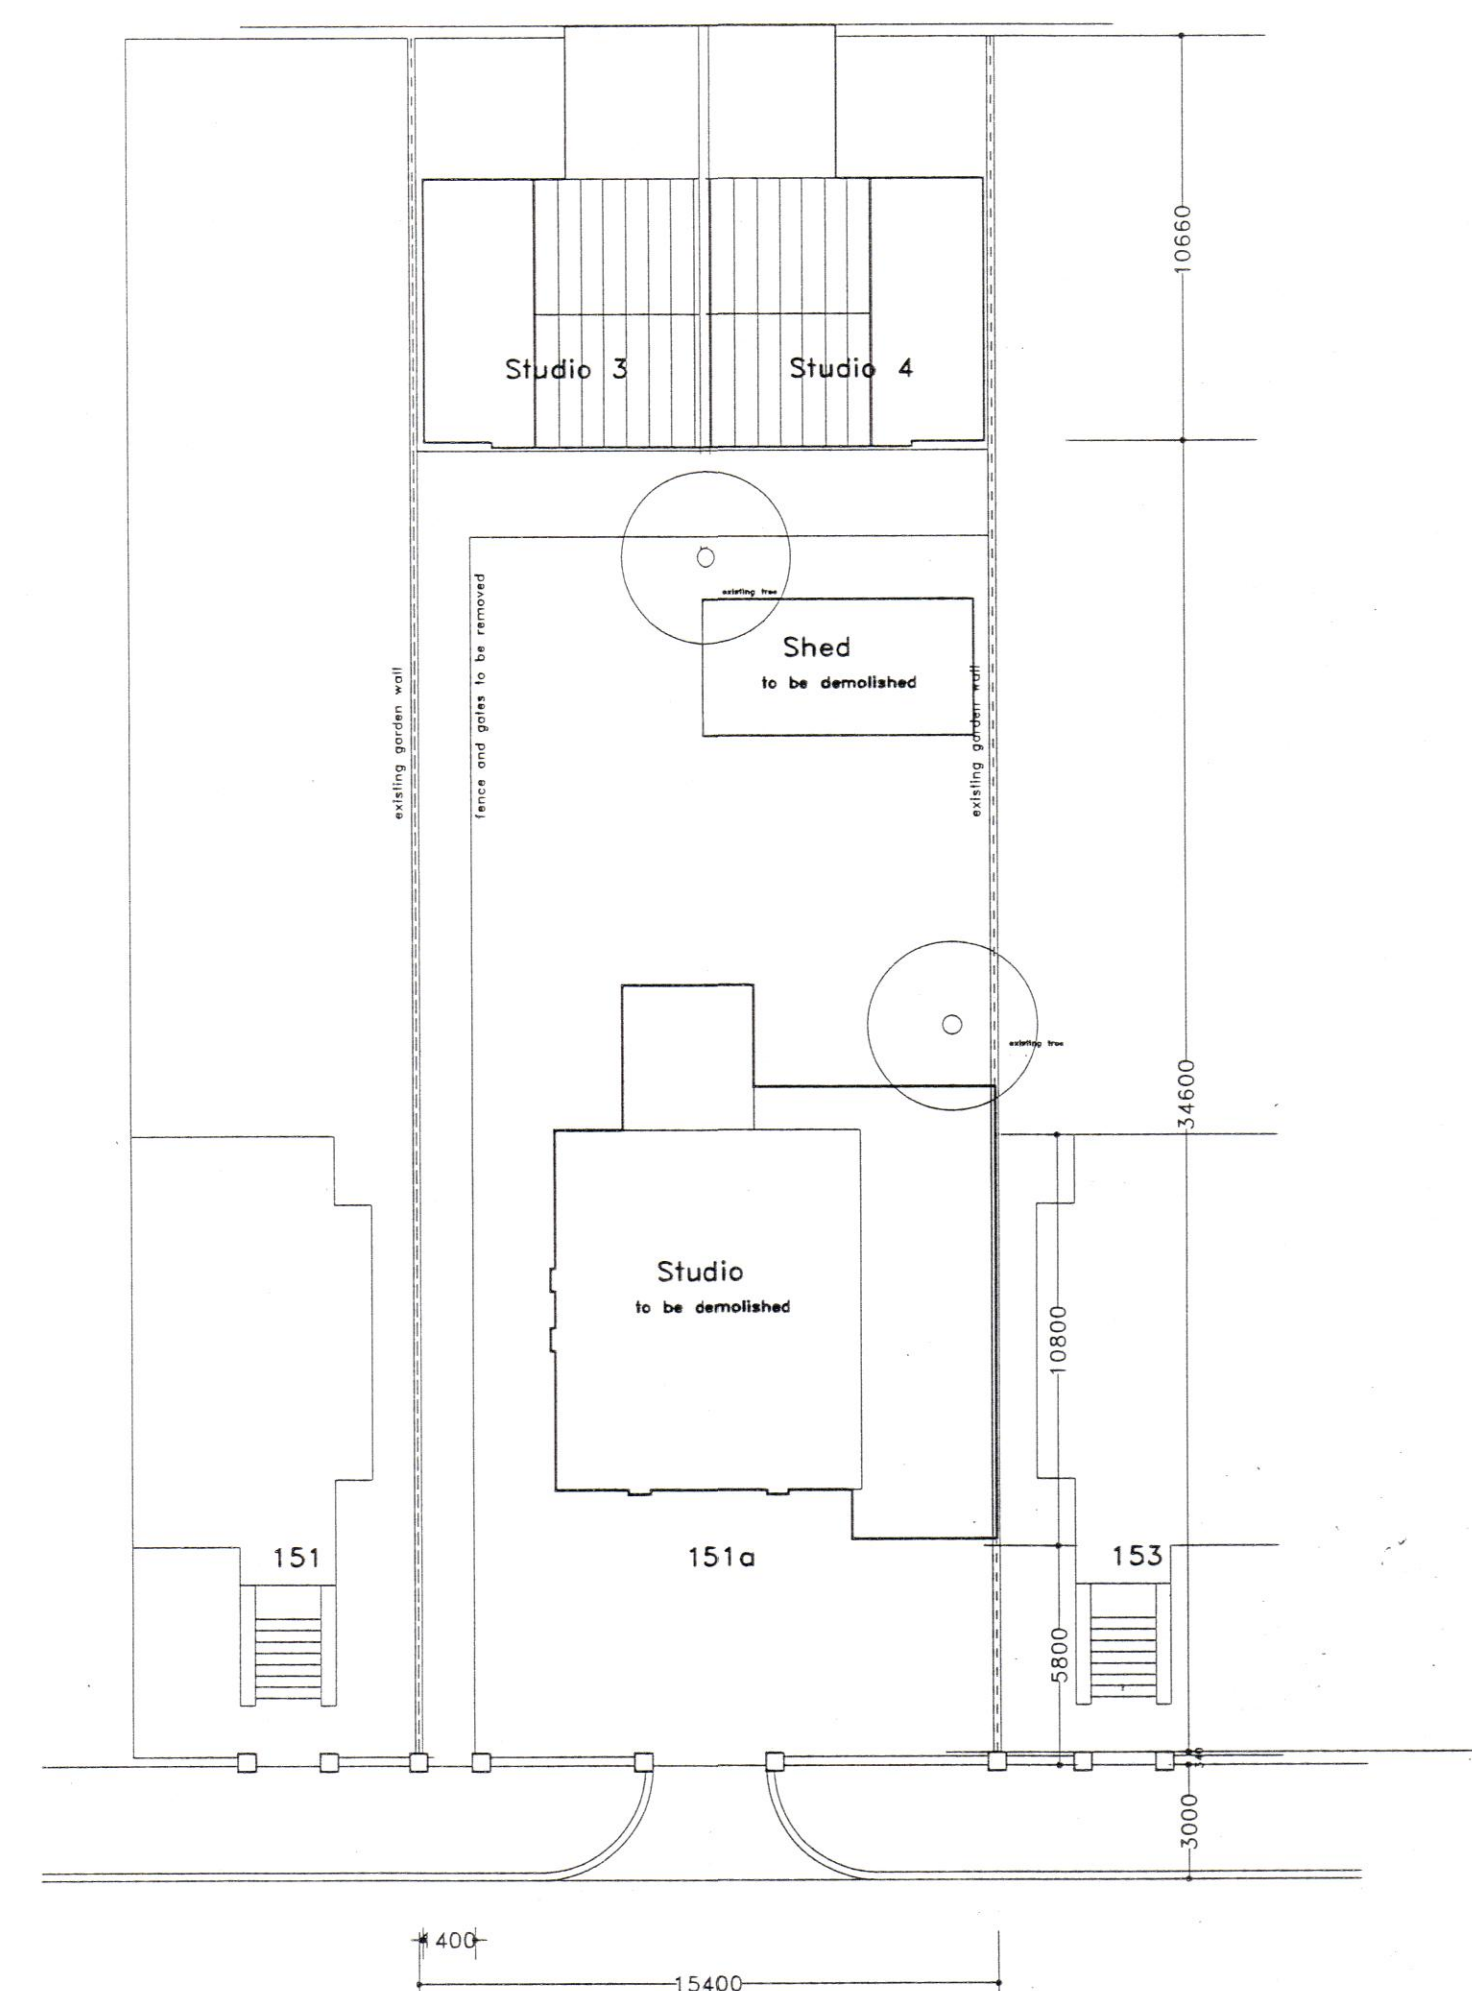

P9800865 R1

C9800866

LONDON BOROUGH OF CAMDEN
TOWN AND COUNTRY PLANNING ACTS
- 5 AUG 1999
PLANS APPROVED
ON BEHALF OF THE COUNCIL

151a King Henry's Road, NW3
Development Proposal for
Alexis Homes Limited

Drawing no: 054207
Elevations - existing and demolitions
Scales: 1 - 100 10 November 1998

Roger Wing and Associates

Hunters Moon v Chavey Down Road v Winkfield Row Berkshire v RG42 7PH Telephone: 01344 885065 Fax: 01344 885035