


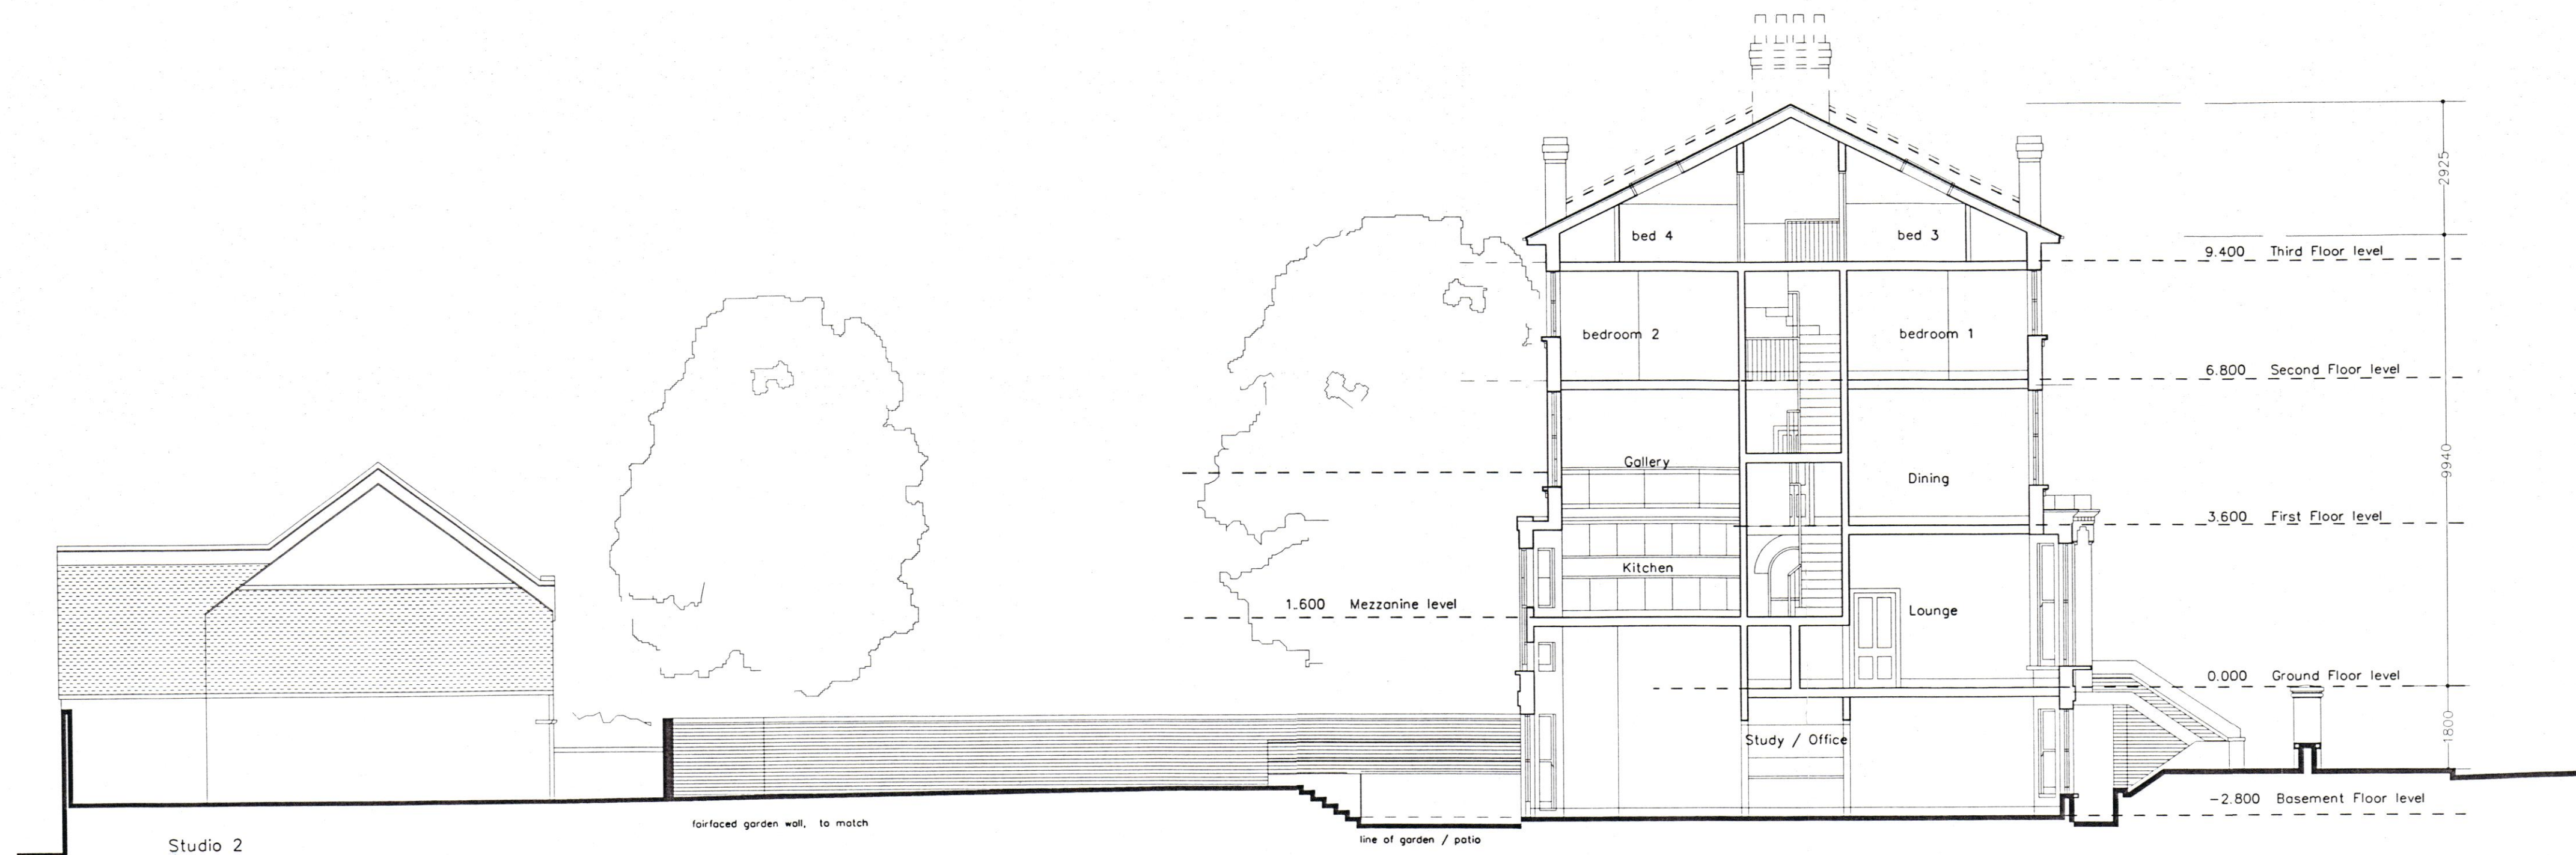

Section A



Section B

P9800865A1



a: internal stair flight to basement omitted gate to patio stairs added


151a King Henry's Road, NW3
Development Proposal for
Alexis Homes Limited

Drawing no: 054205a
Sections
Scales: 1 - 100
27 May 1999


Roger Wing and Associates

Hunters Moon • Chavey Down Road • Winkfield Row Berkshire • RG42 7PH Telephone: 01344 885065 Fax: 01344 885035


Basement

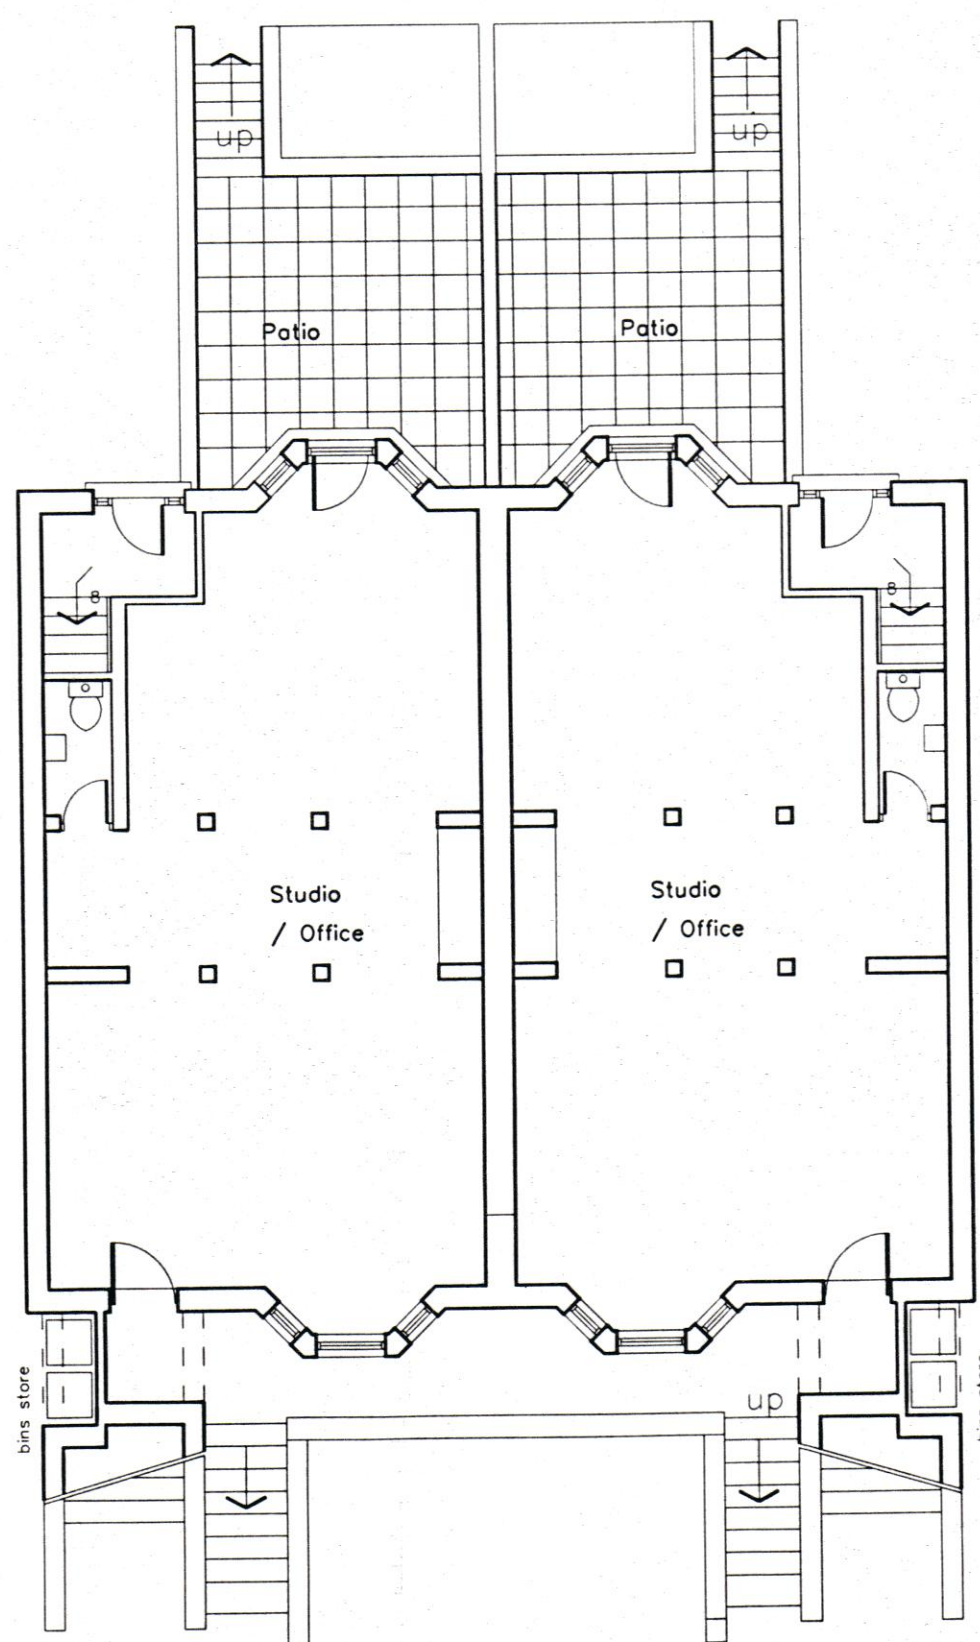


Ground Floor

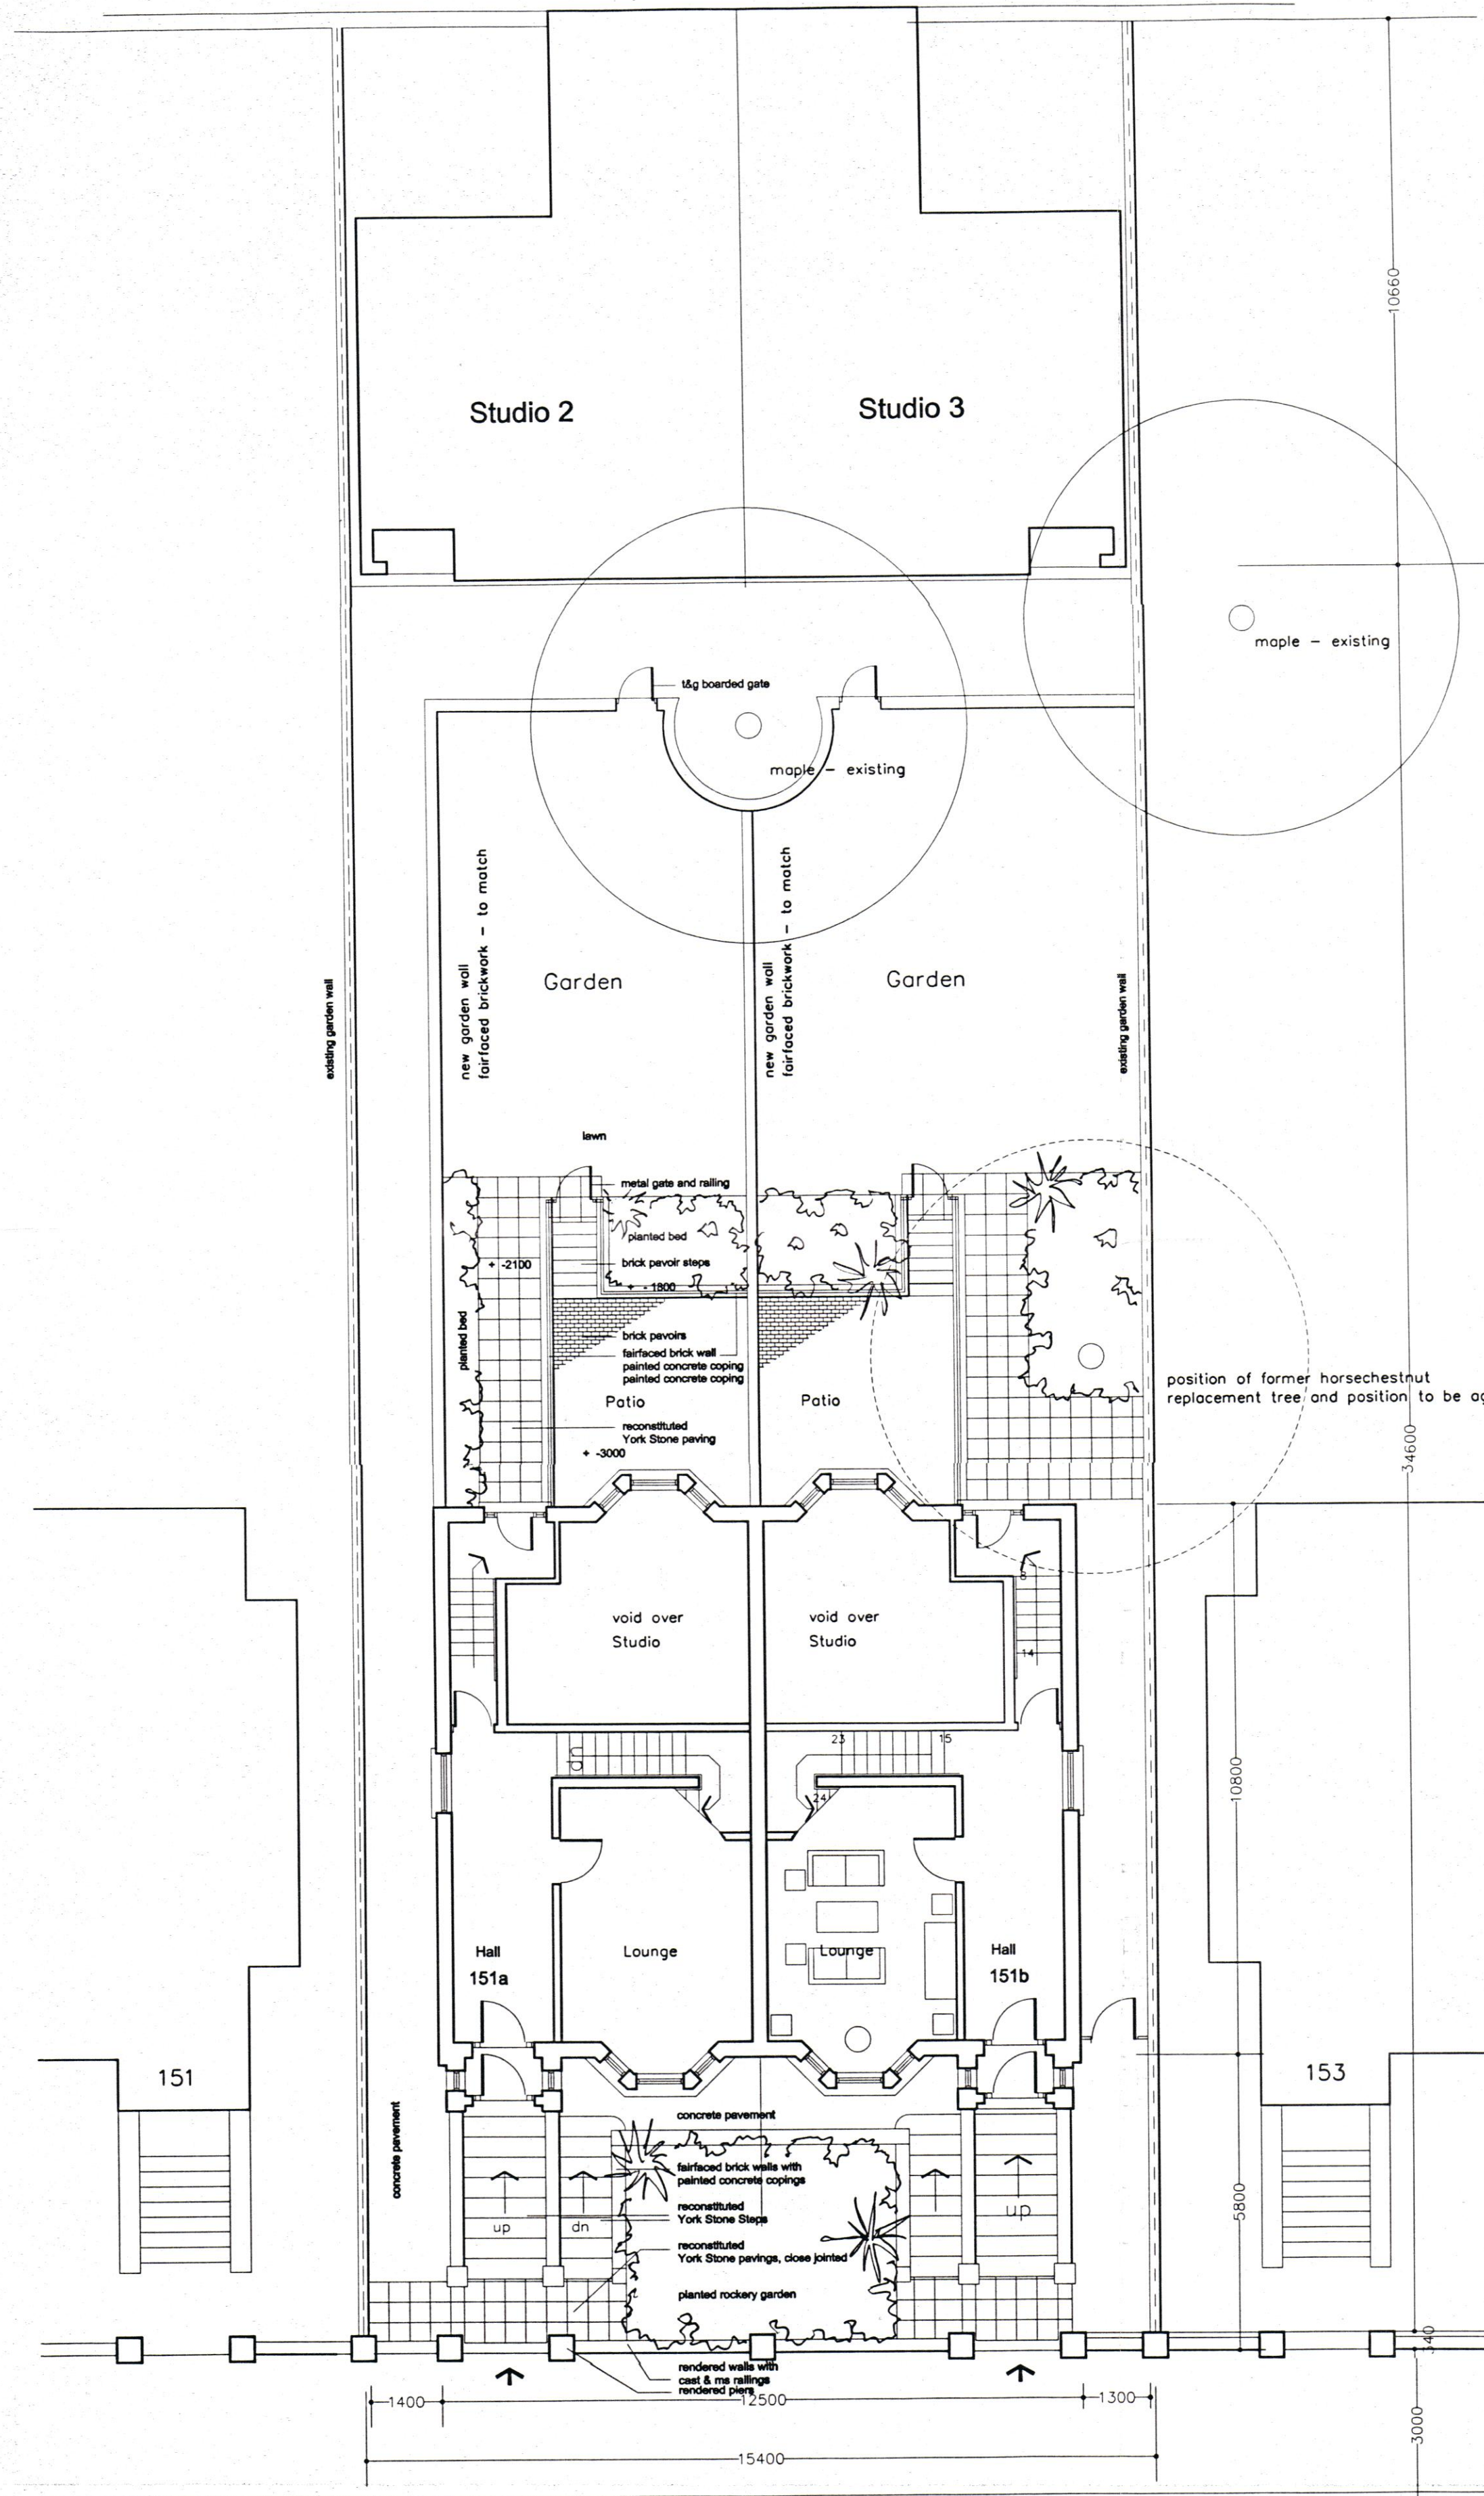


Third Floor

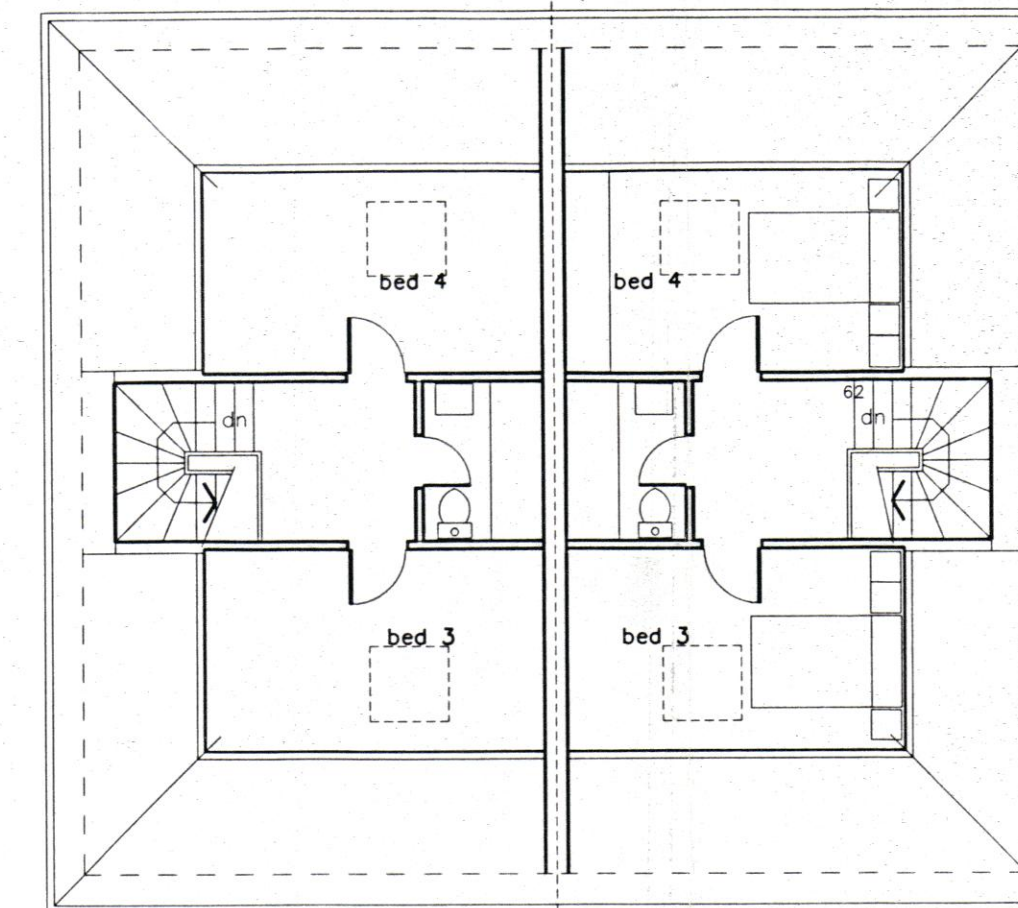

Second Floor

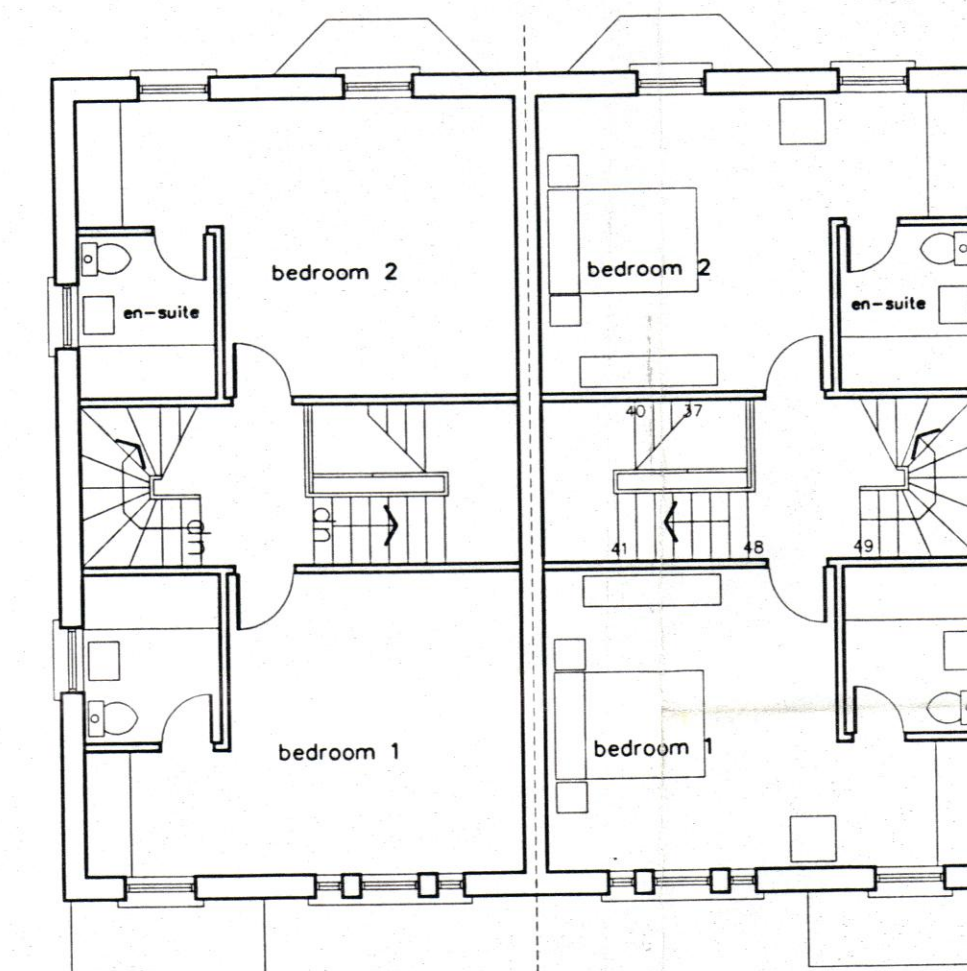

First Floor and Mezzanine

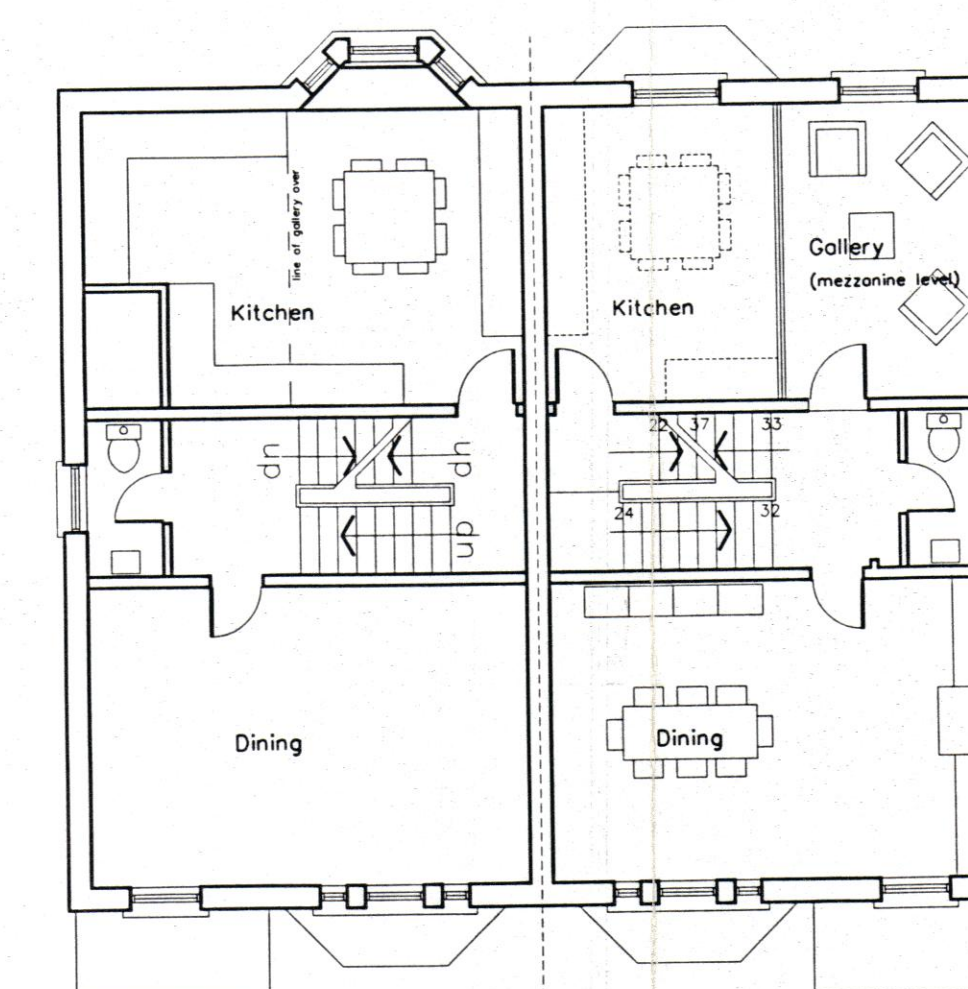

pg80086521



a: internal stair flight to basement omitted gate to patio stairs added

151a King Henry's Road, NW3
Development Proposal for
Alexis Homes Limited


Drawing no: 054202a
Floor Plans
Scales: 1 - 100
27 May 1999

Roger Wing and Associates

Hunters Moon • Chavey Down Road • Winkfield Row Berkshire • RG42 7PH Telephone: 01344 885065 Fax: 01344 885035



North Elevation

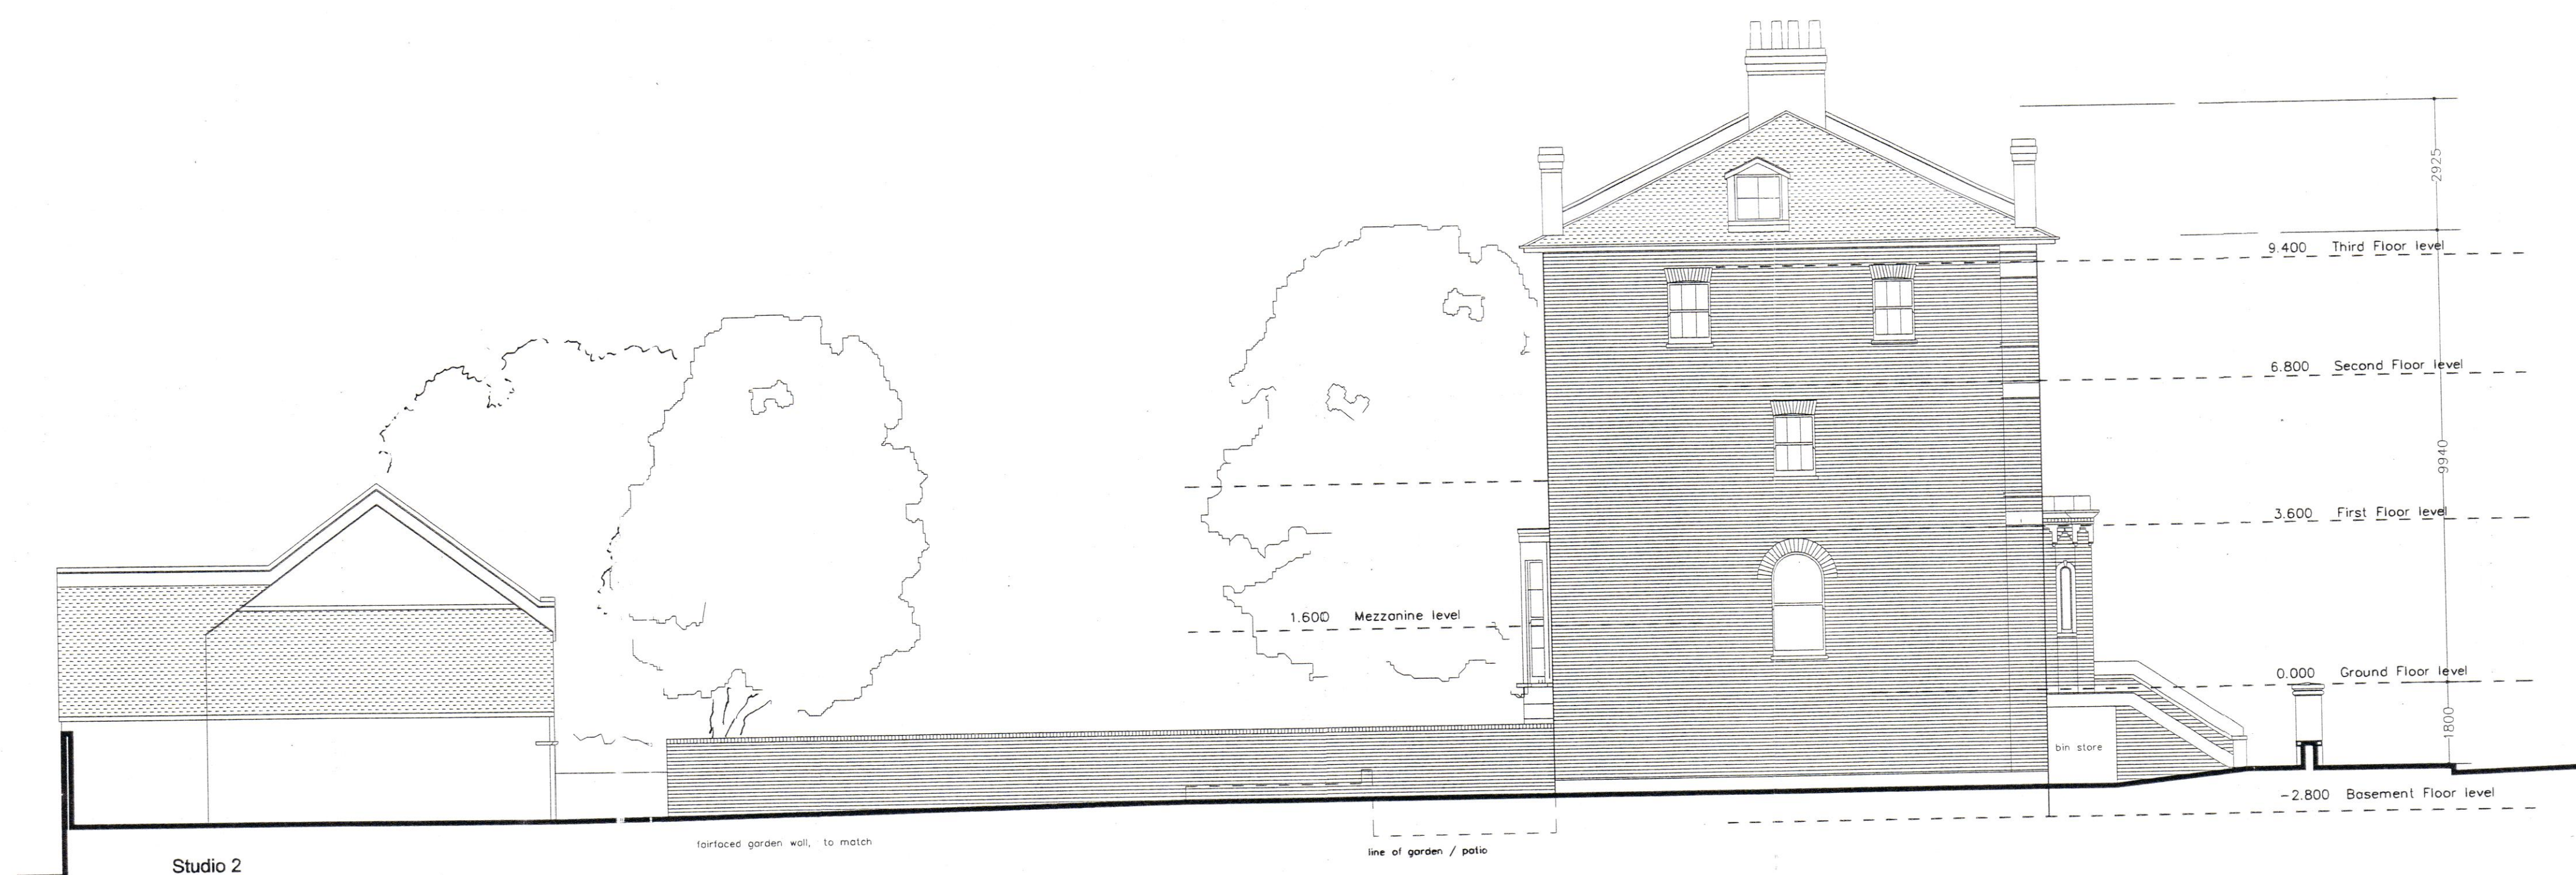

East Elevation

P9800865R1

C9800866

LONDON BOROUGH OF CAMDEN
TOWN AND COUNTRY PLANNING ACTS
- 5 AUG 1998
PLANS APPROVED
ON BEHALF OF THE COUNCIL

151a King Henry's Road, NW3
Development Proposal for
Alexis Homes Limited

Drawing no: 054203
Elevations

Scales: 1 - 100 10 November 1998

Roger Wing and Associates

Hunters Moon v Chavey Down Road v Winkfield Row Berkshire v RG42 7PH Telephone: 01344 885065 Fax: 01344 885035