






Site Location Plan

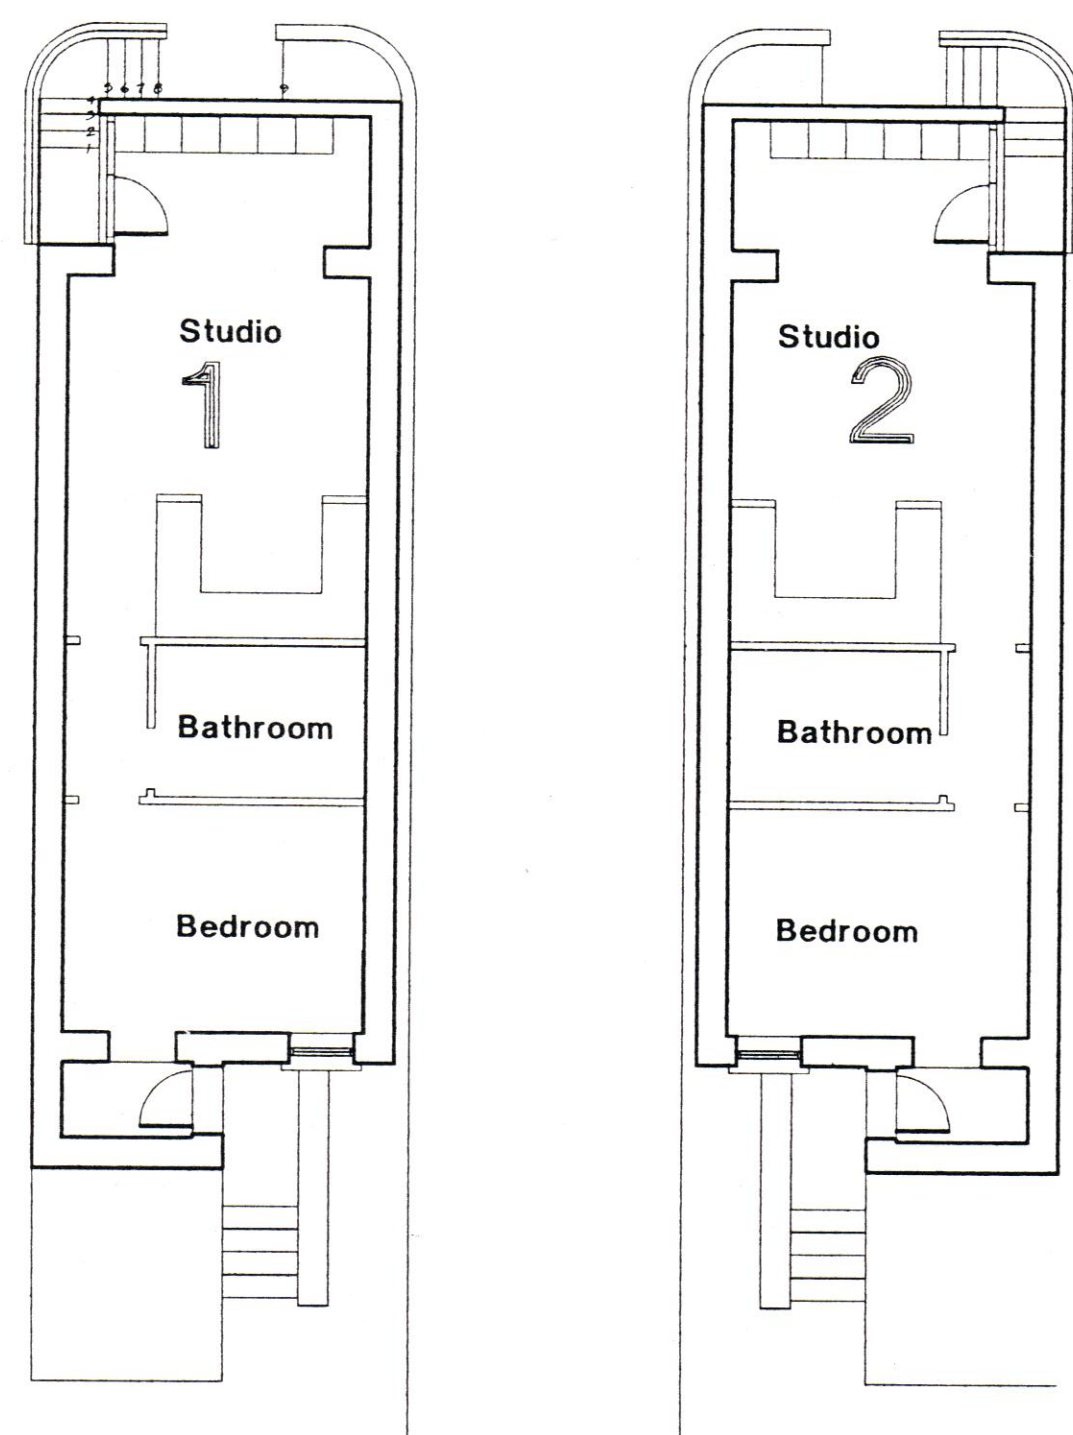


Basement

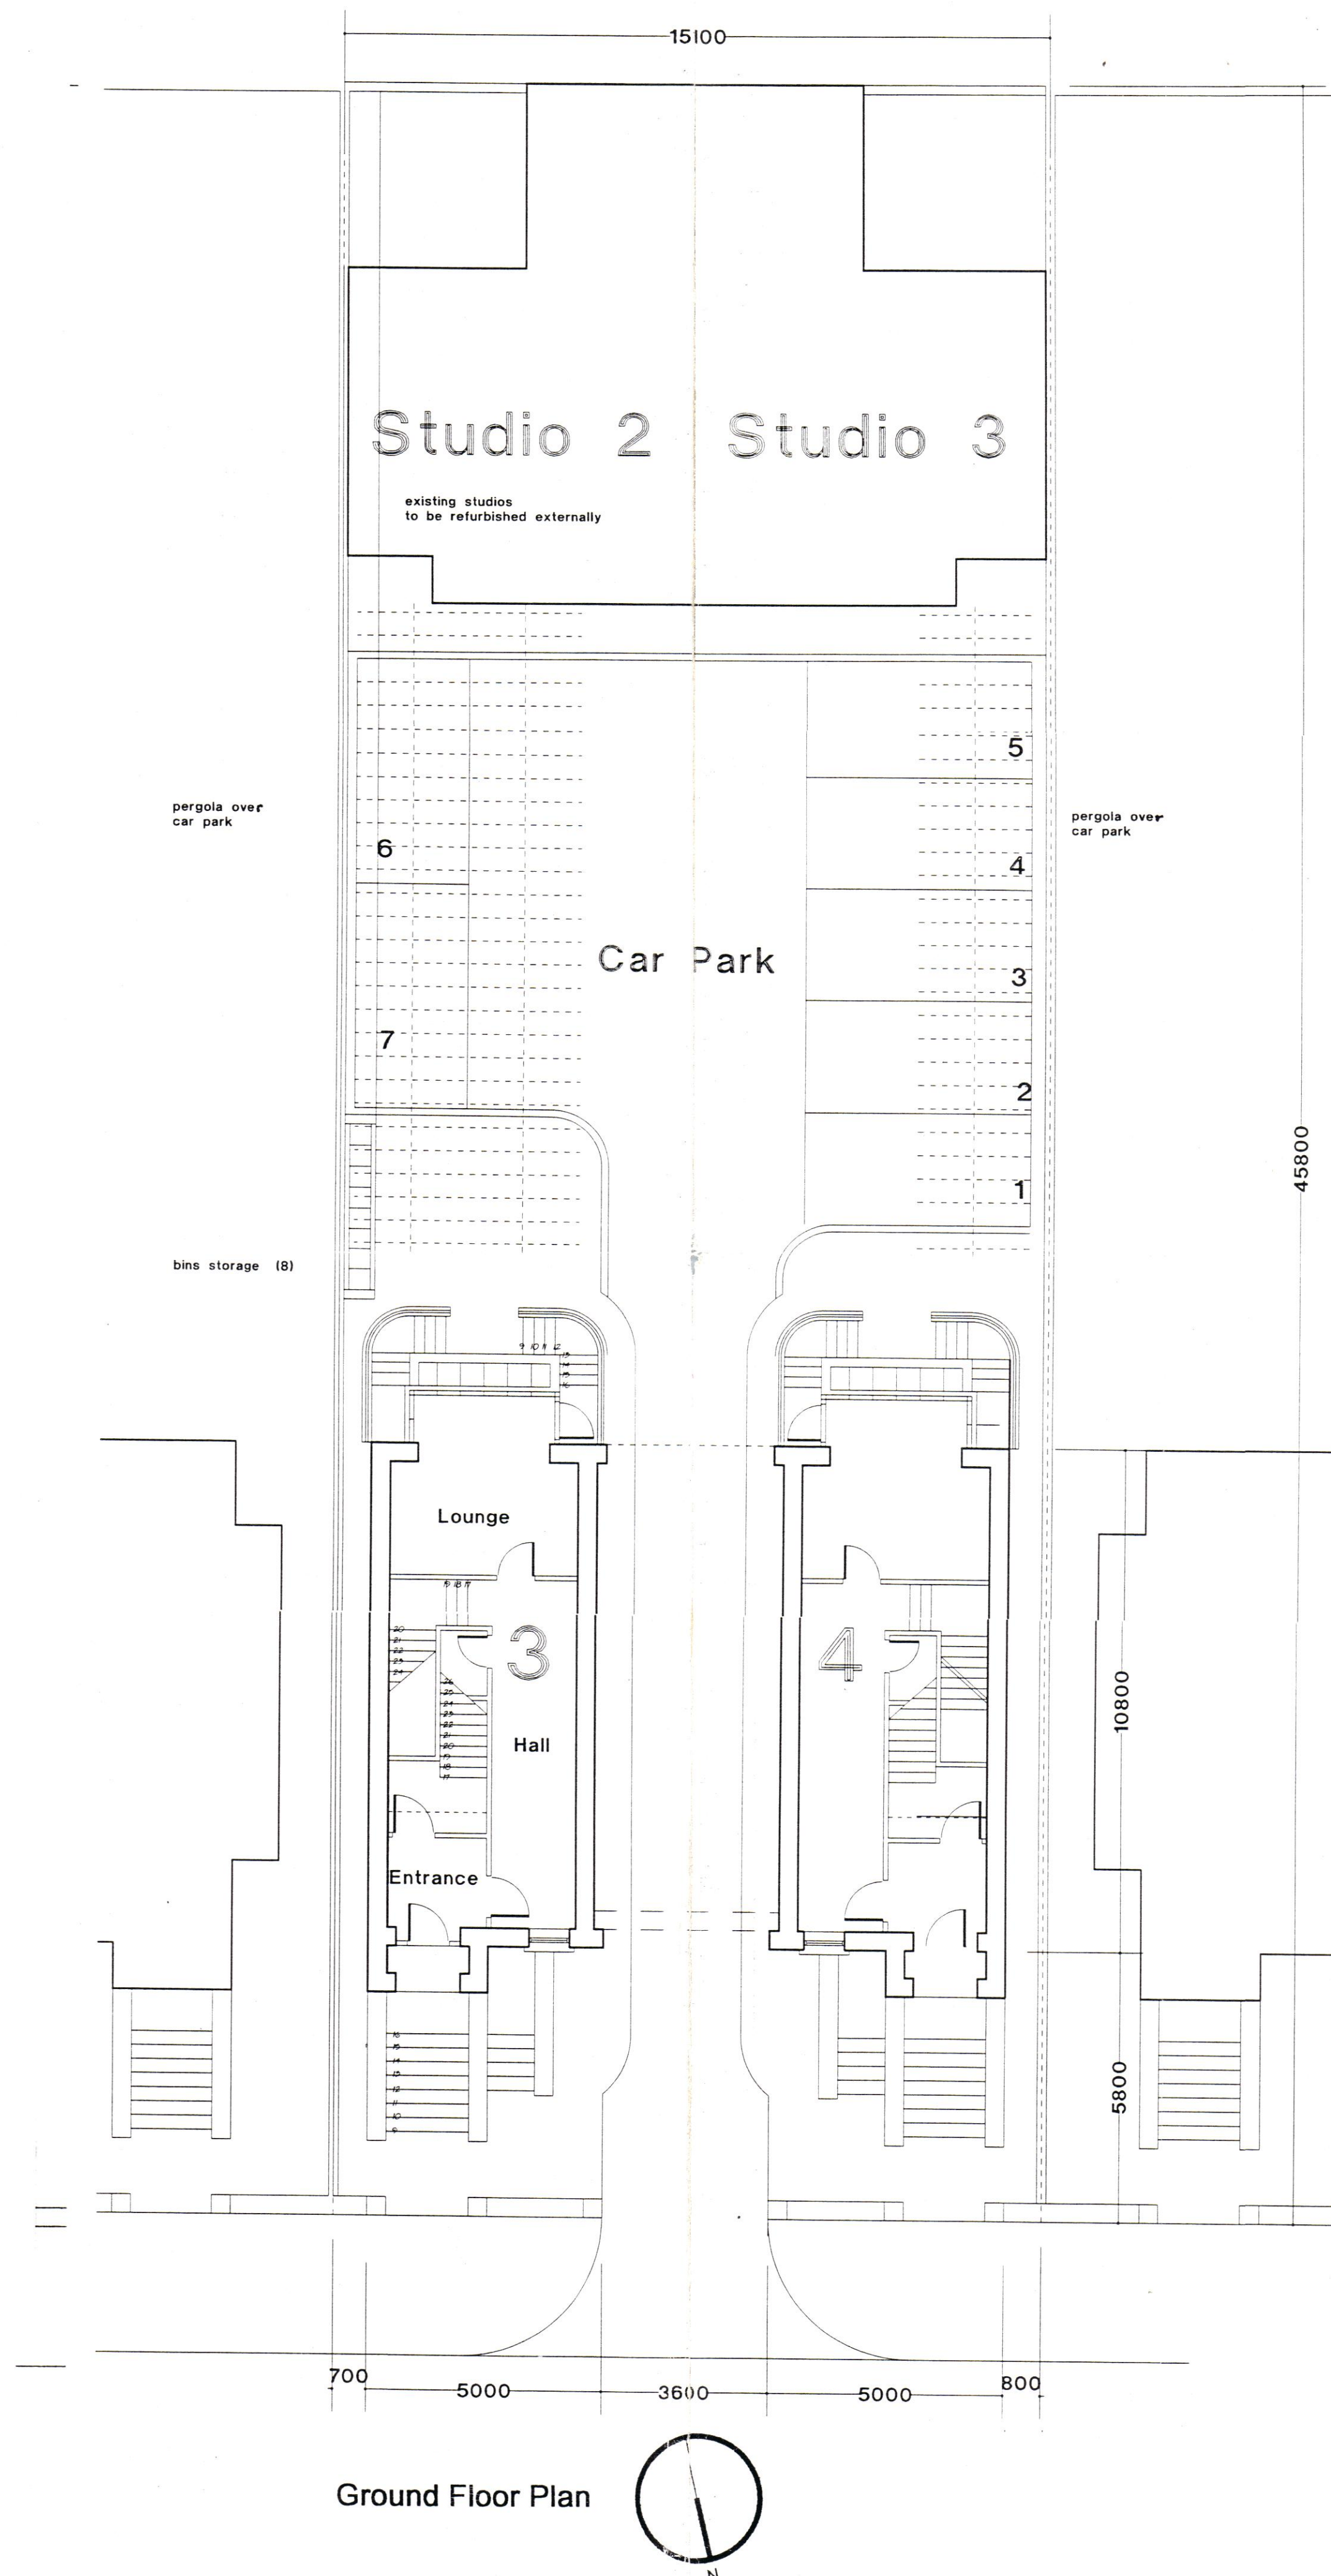


Ground Floor Plan

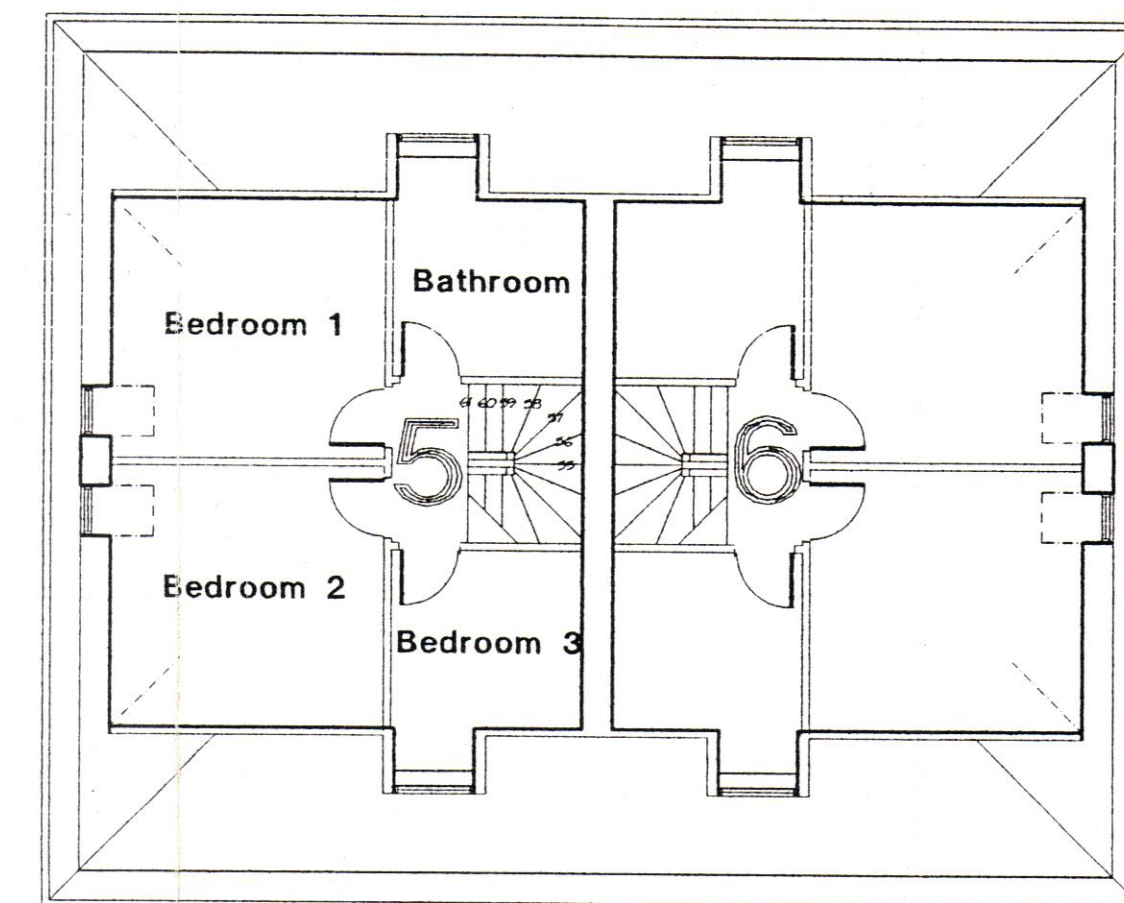

Third Floor Plan

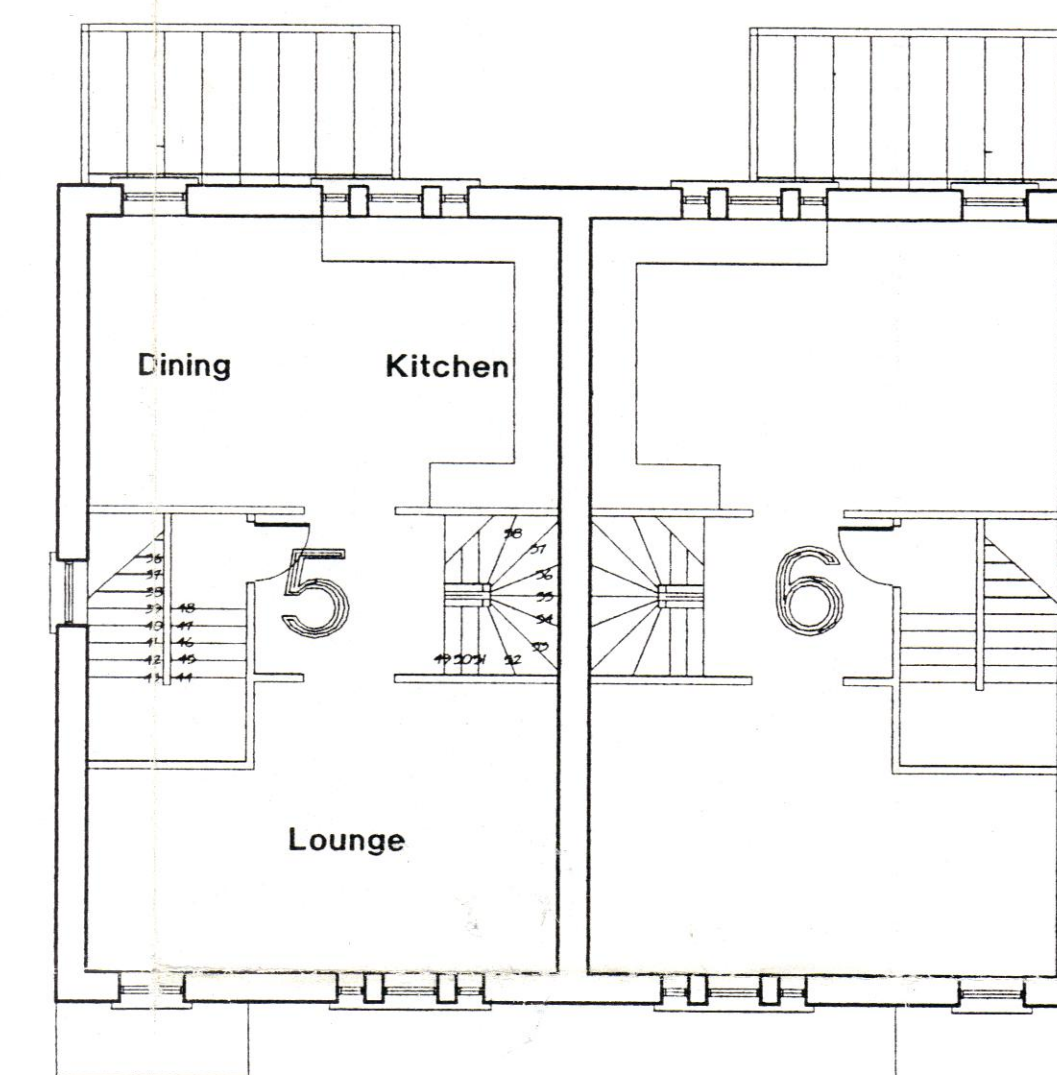

Second Floor Plan

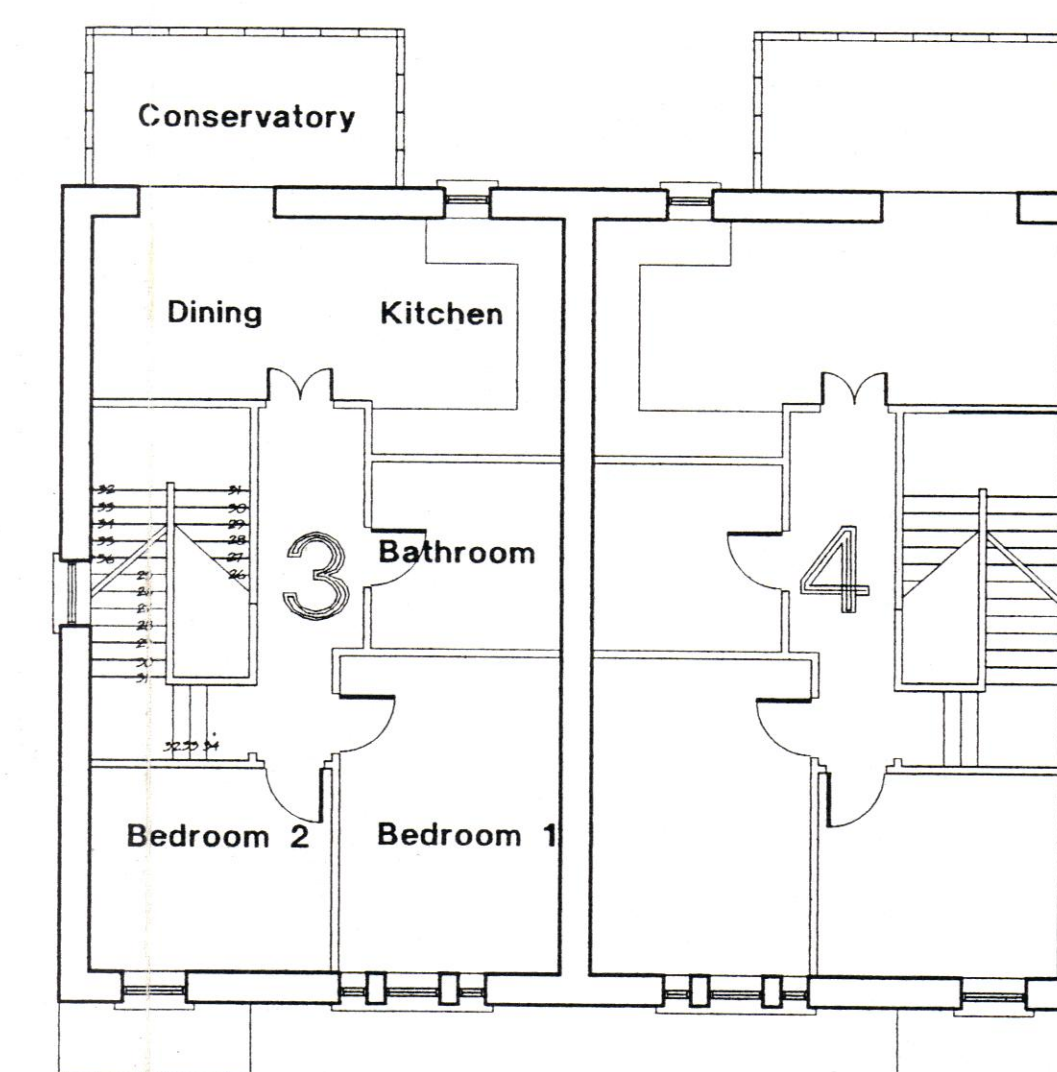

First Floor Plan

LONDON BOROUGH OF CAMDEN
ENVIRONMENT DEPT
RECORDS & INFORMATION
RECEIVED 22 JUL 1997

PE9700565
CE9700566

LONDON BOROUGH OF CAMDEN
TOWN AND COUNTRY PLANNING
05 SEP 1997
PLANS NOT APPROVED
ON BEHALF OF THE C

Drawing no: 039201

151a King Henry's Road, NW3 - Development Proposal

Site Location Plan, Floor Plans

Scales 1 - 1250, 1 - 100 19 July 1997

LANGLEY - TAYLOR - Chartered Surveyors
in association with

Roger Wing and Associates

Hunter's Moon - Chavey Down Road - Winkfield Row - Berkshire - RG42 7PH Telephone: 01344 885065 Fax: 01344 885035



Section



North Elevation

LONDON BOROUGH OF CAMDEN
ENVIRONMENT DEPT
RECORDS & INFORMATION
RECEIVED 22 JUL 1997

PE9700565
CE9700566

LONDON BOROUGH OF CAMDEN
TOWN AND COUNTRY PLANNING ACTS
05 SEP 1997
PLANS NOT APPROVED
ON BEHALF OF THE COUNCIL

Drawing no: 039202

151a King Henry's Road, NW3 - Development Proposal
Section and Elevation
Scale 1 - 100 19 July 1997

LANGLEY - TAYLOR - Chartered Surveyors
in association with
Roger Wing and Associates

Hunters Moon • Chavey Down Road • Winkfield Row Berkshire • RG42 7PH Telephone: 01344 885065 Fax: 01344 885035