




ROOF PLAN

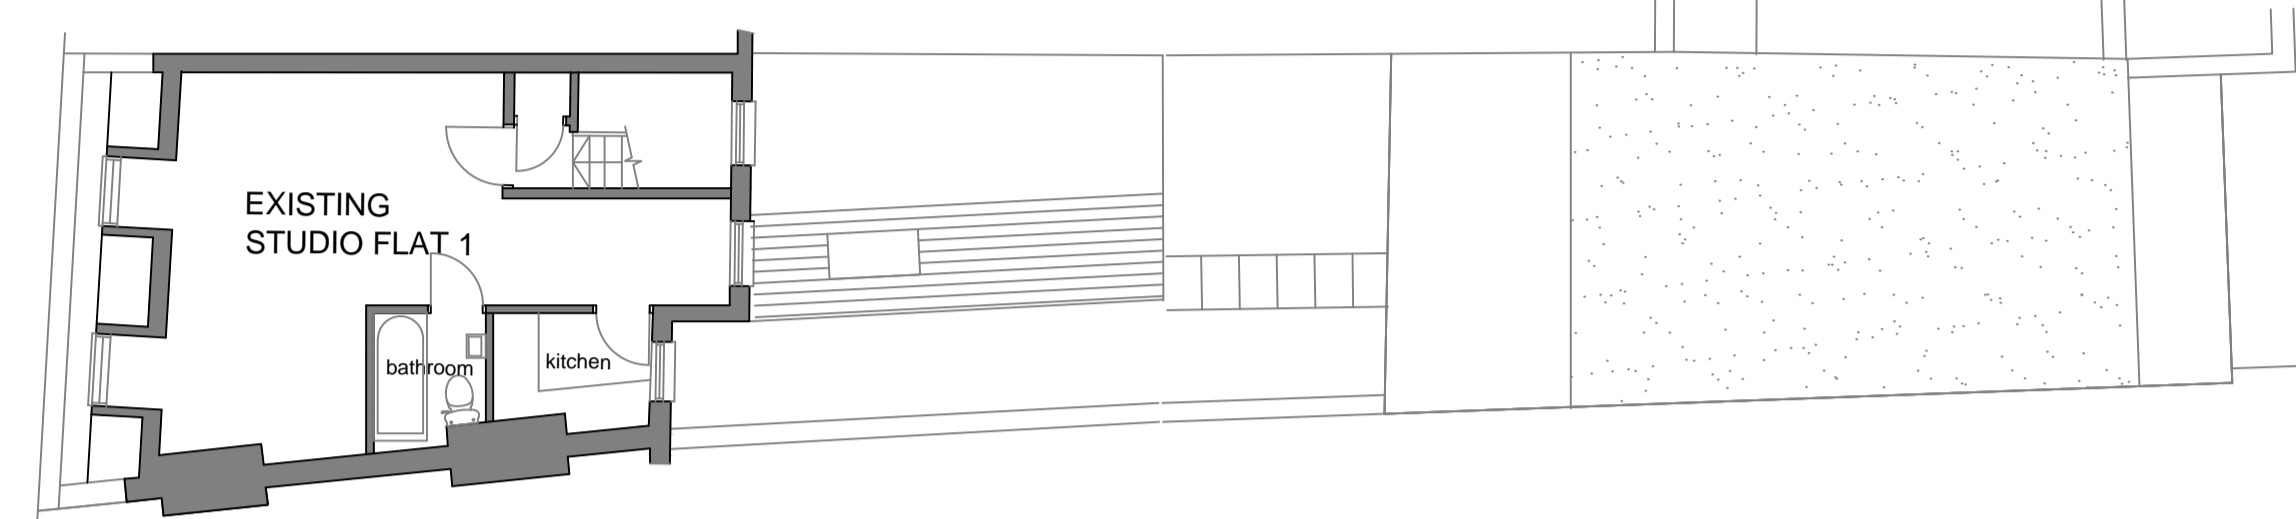


THIRD FLOOR PLAN

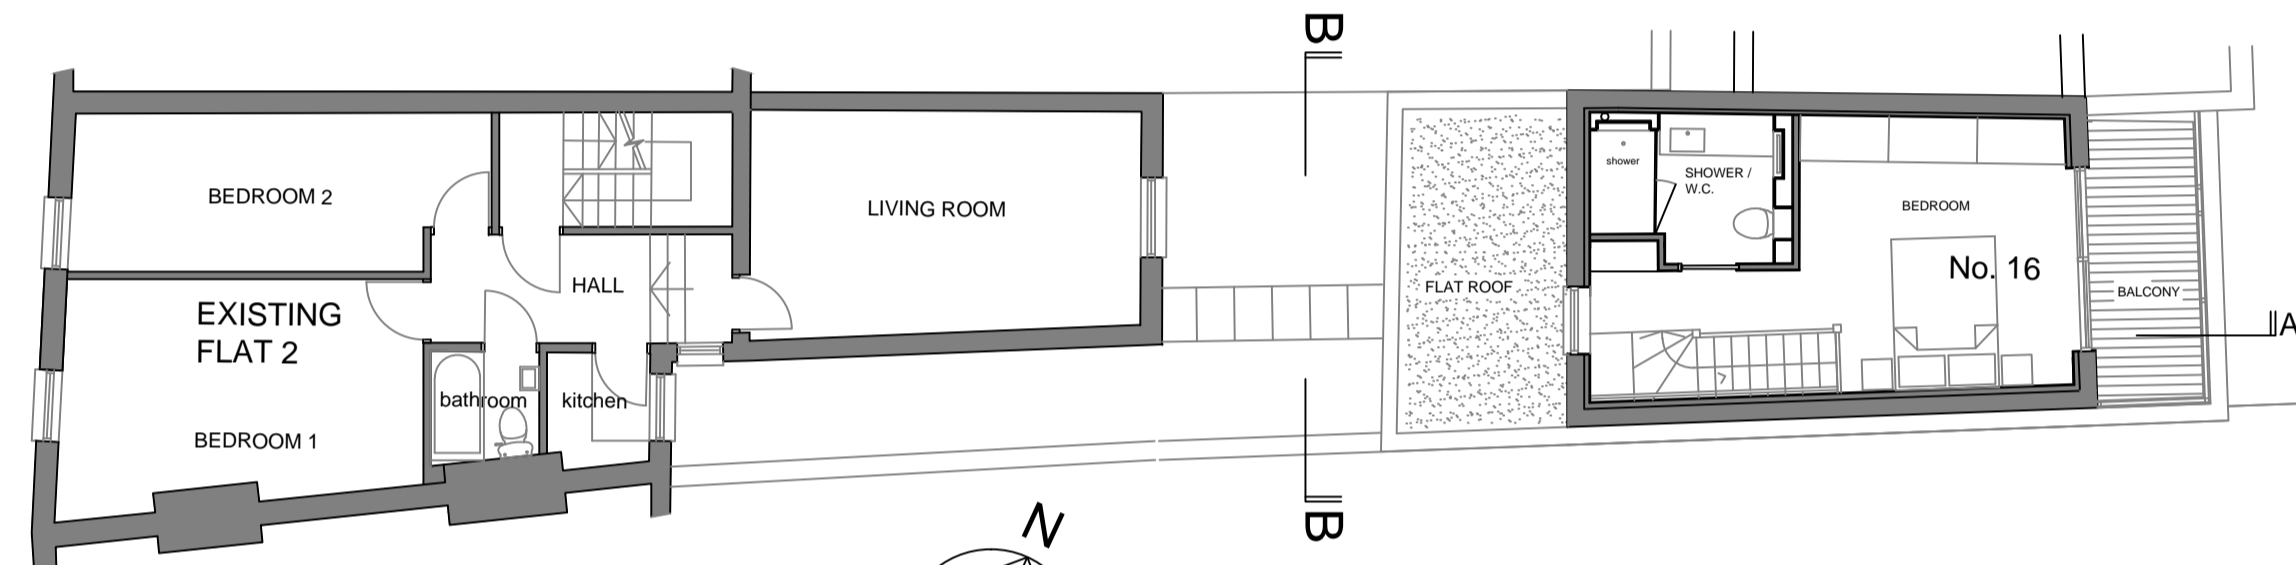


SECOND FLOOR PLAN

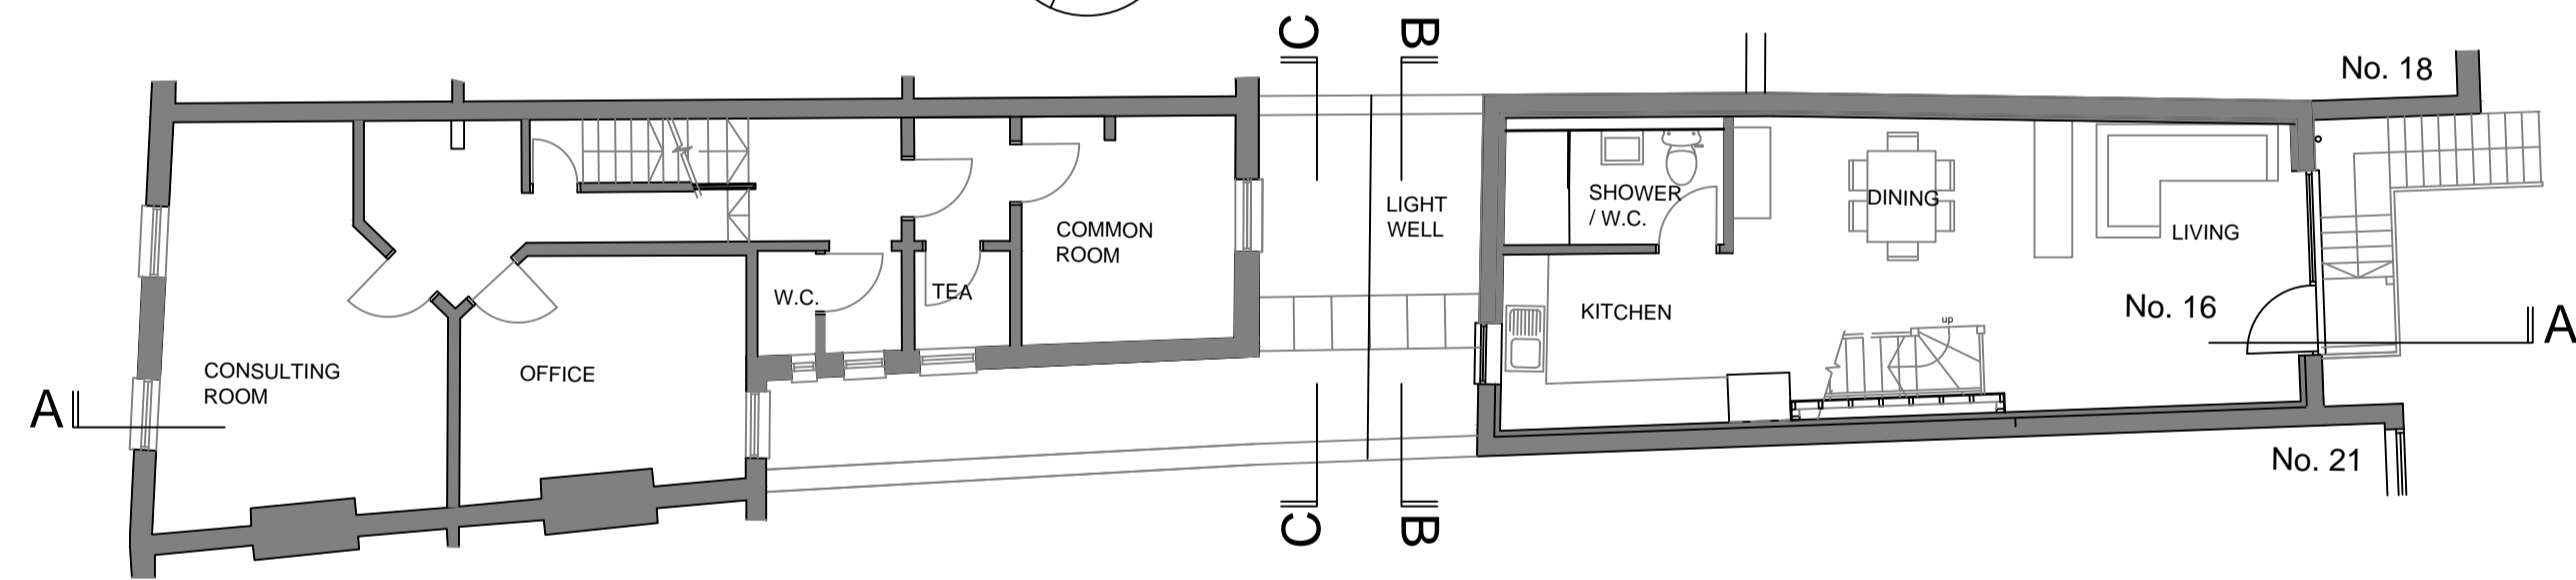

FIRST FLOOR PLAN

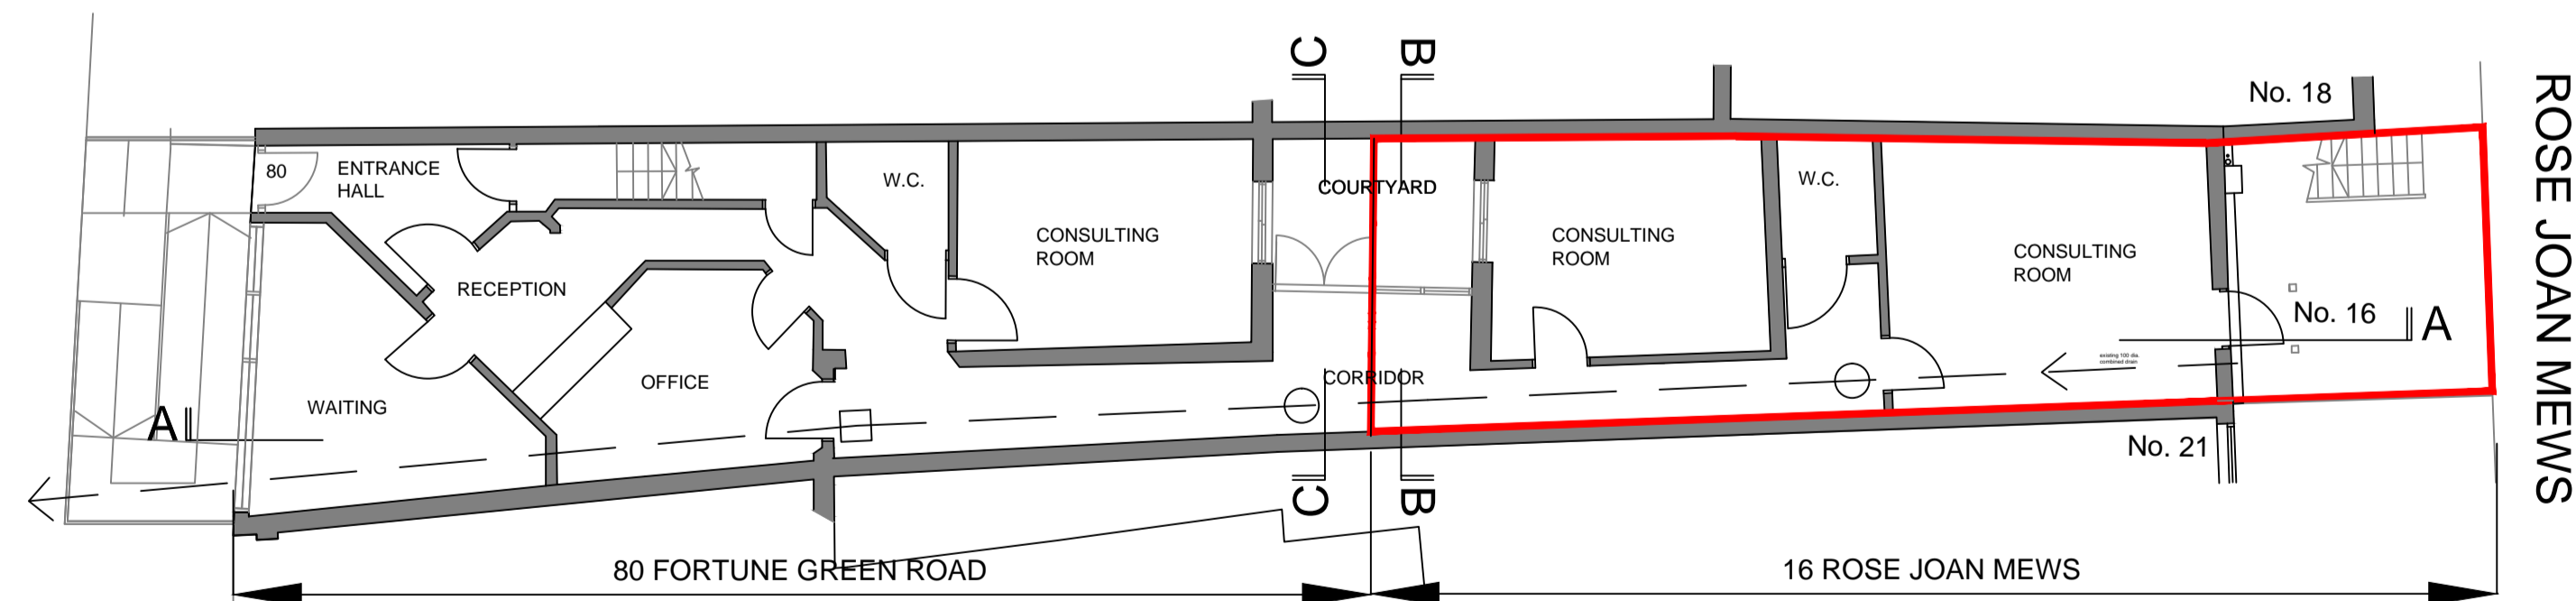


GROUND FLOOR PLAN

 


FORTUNE GREEN ROAD


ROSE JOAN MEWS

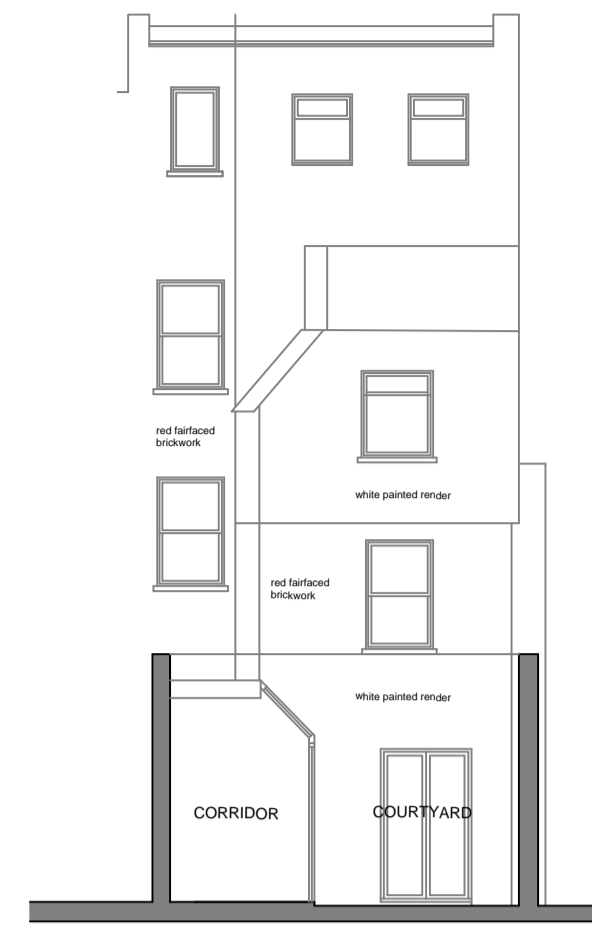

SECTION C-C

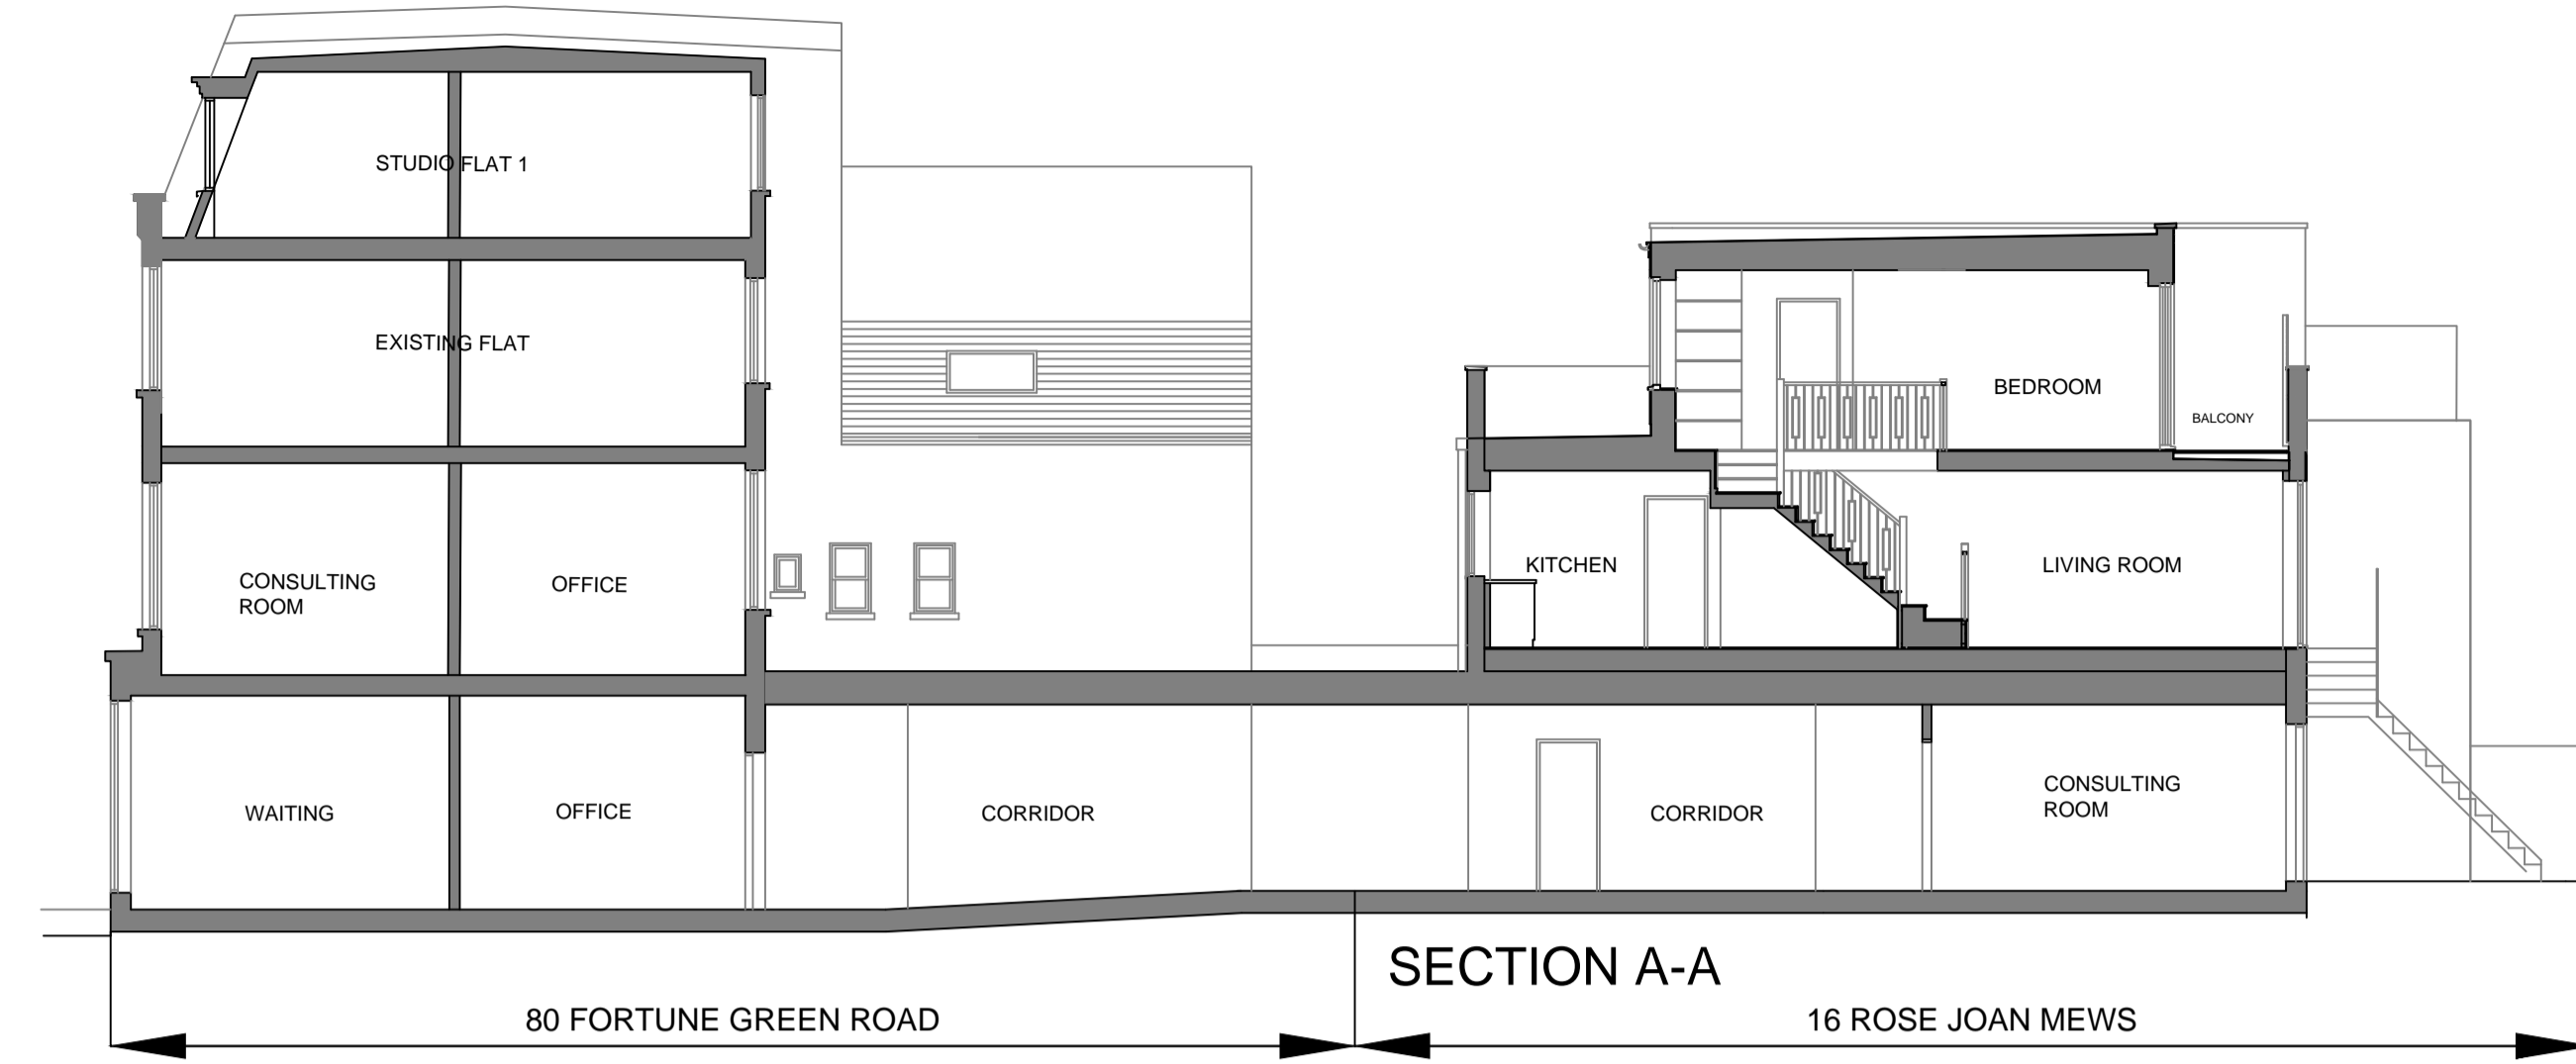


SECTION A-A

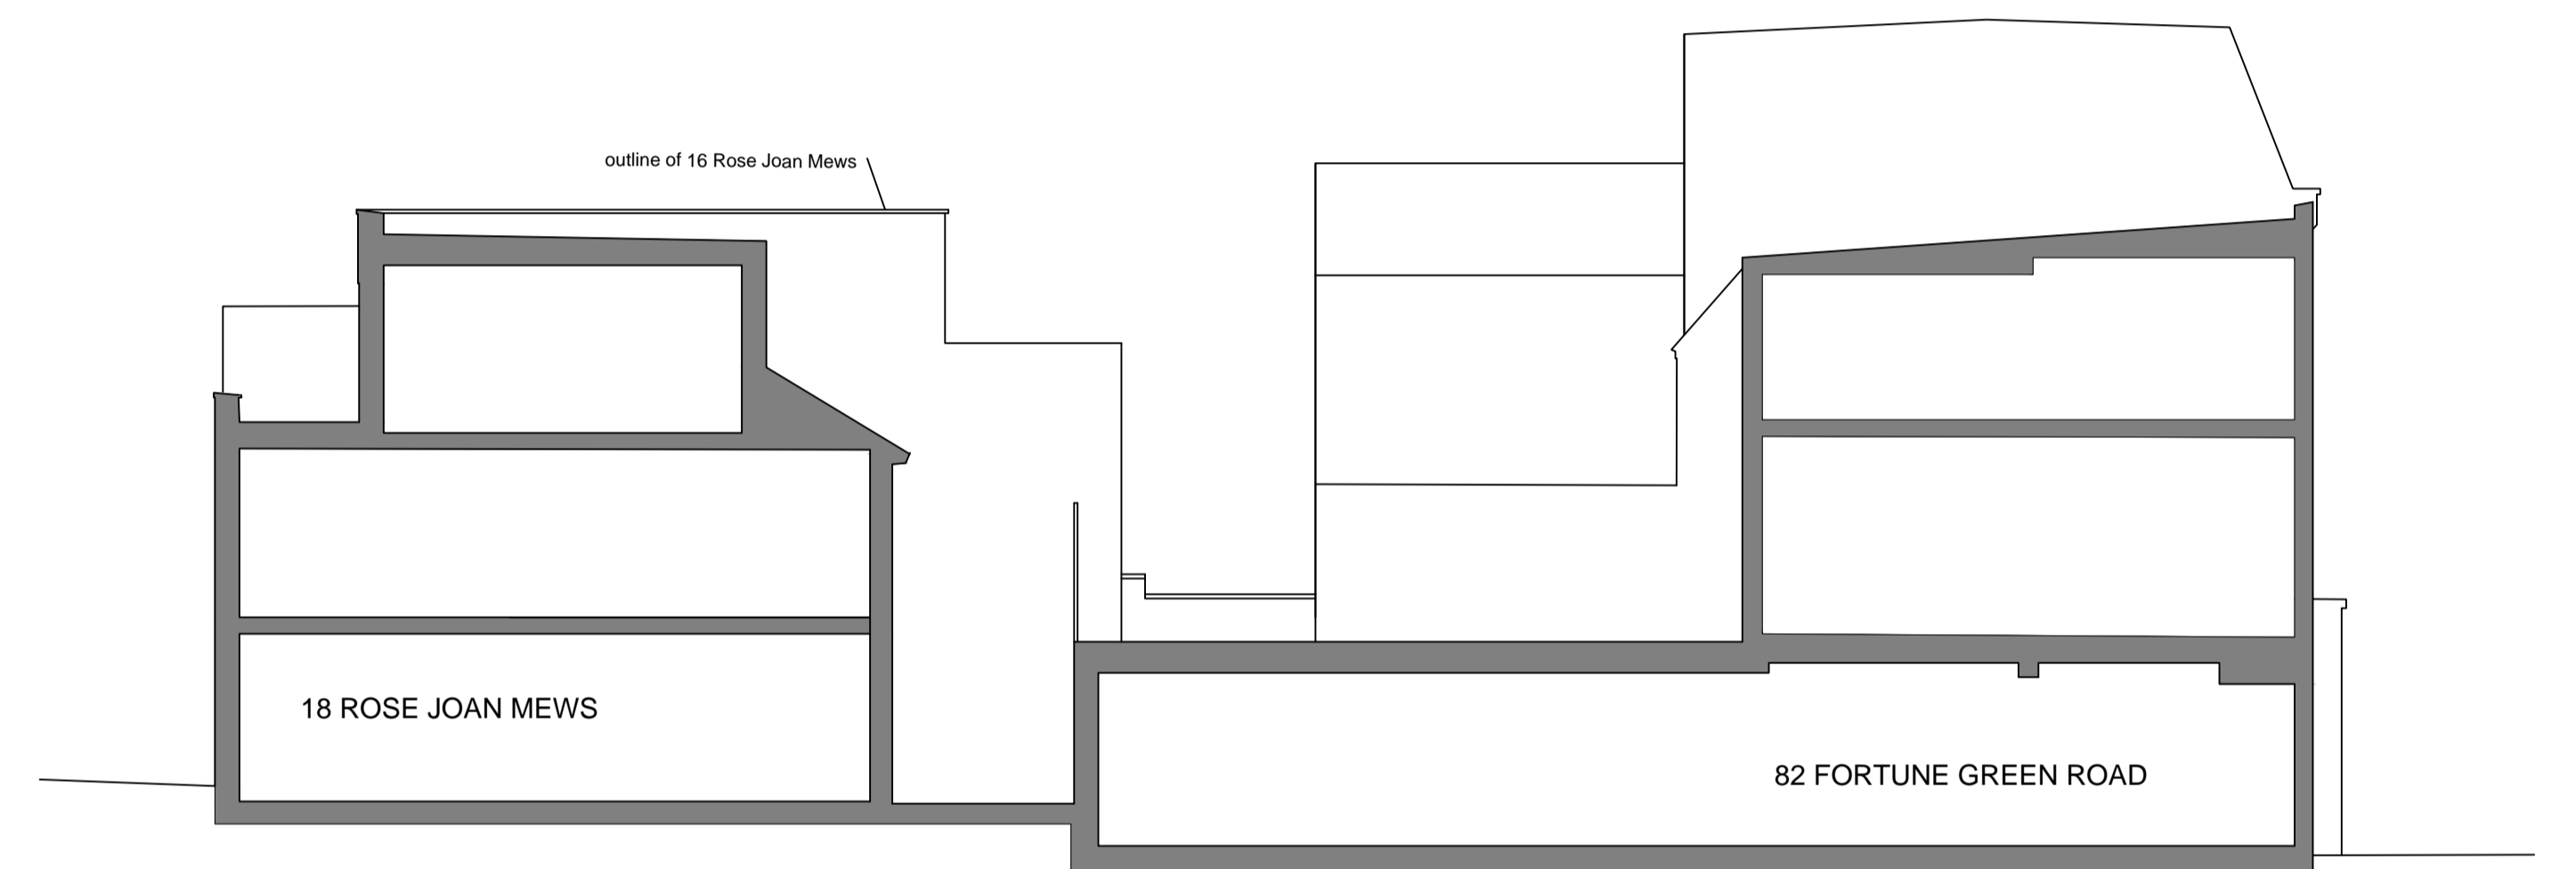

NORTH ELEVATION



FRONT WEST ELEVATION

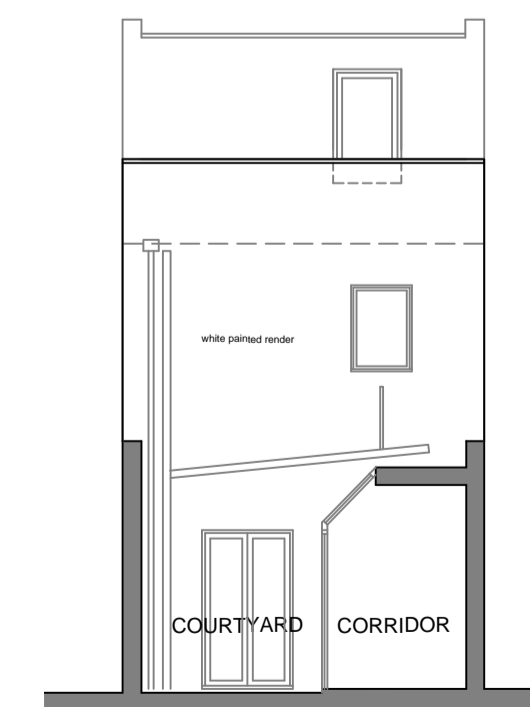

SECTION B-B



EAST ELEVATION TO ROSE JOAN MEWS

Amendments	
A	Planning application 07/11/2023
B	
C	
D	
E	

GERALD LONG
 9 DOGNELL GREEN
 WELWYN GARDEN CITY HERTS AL8 7BL
 Tel. 01707 326810 or 07710 570575
 Contract
16 ROSE JOAN MEWS NW6 1DQ

Drawing
PLANS, ELEVATIONS AND SECTIONS AS EXISTING

Scale 1:100 @ A1 Date Oct. 2023
 Drawn GL Checked

Drawing No.
16 RJM | P | 201 A