



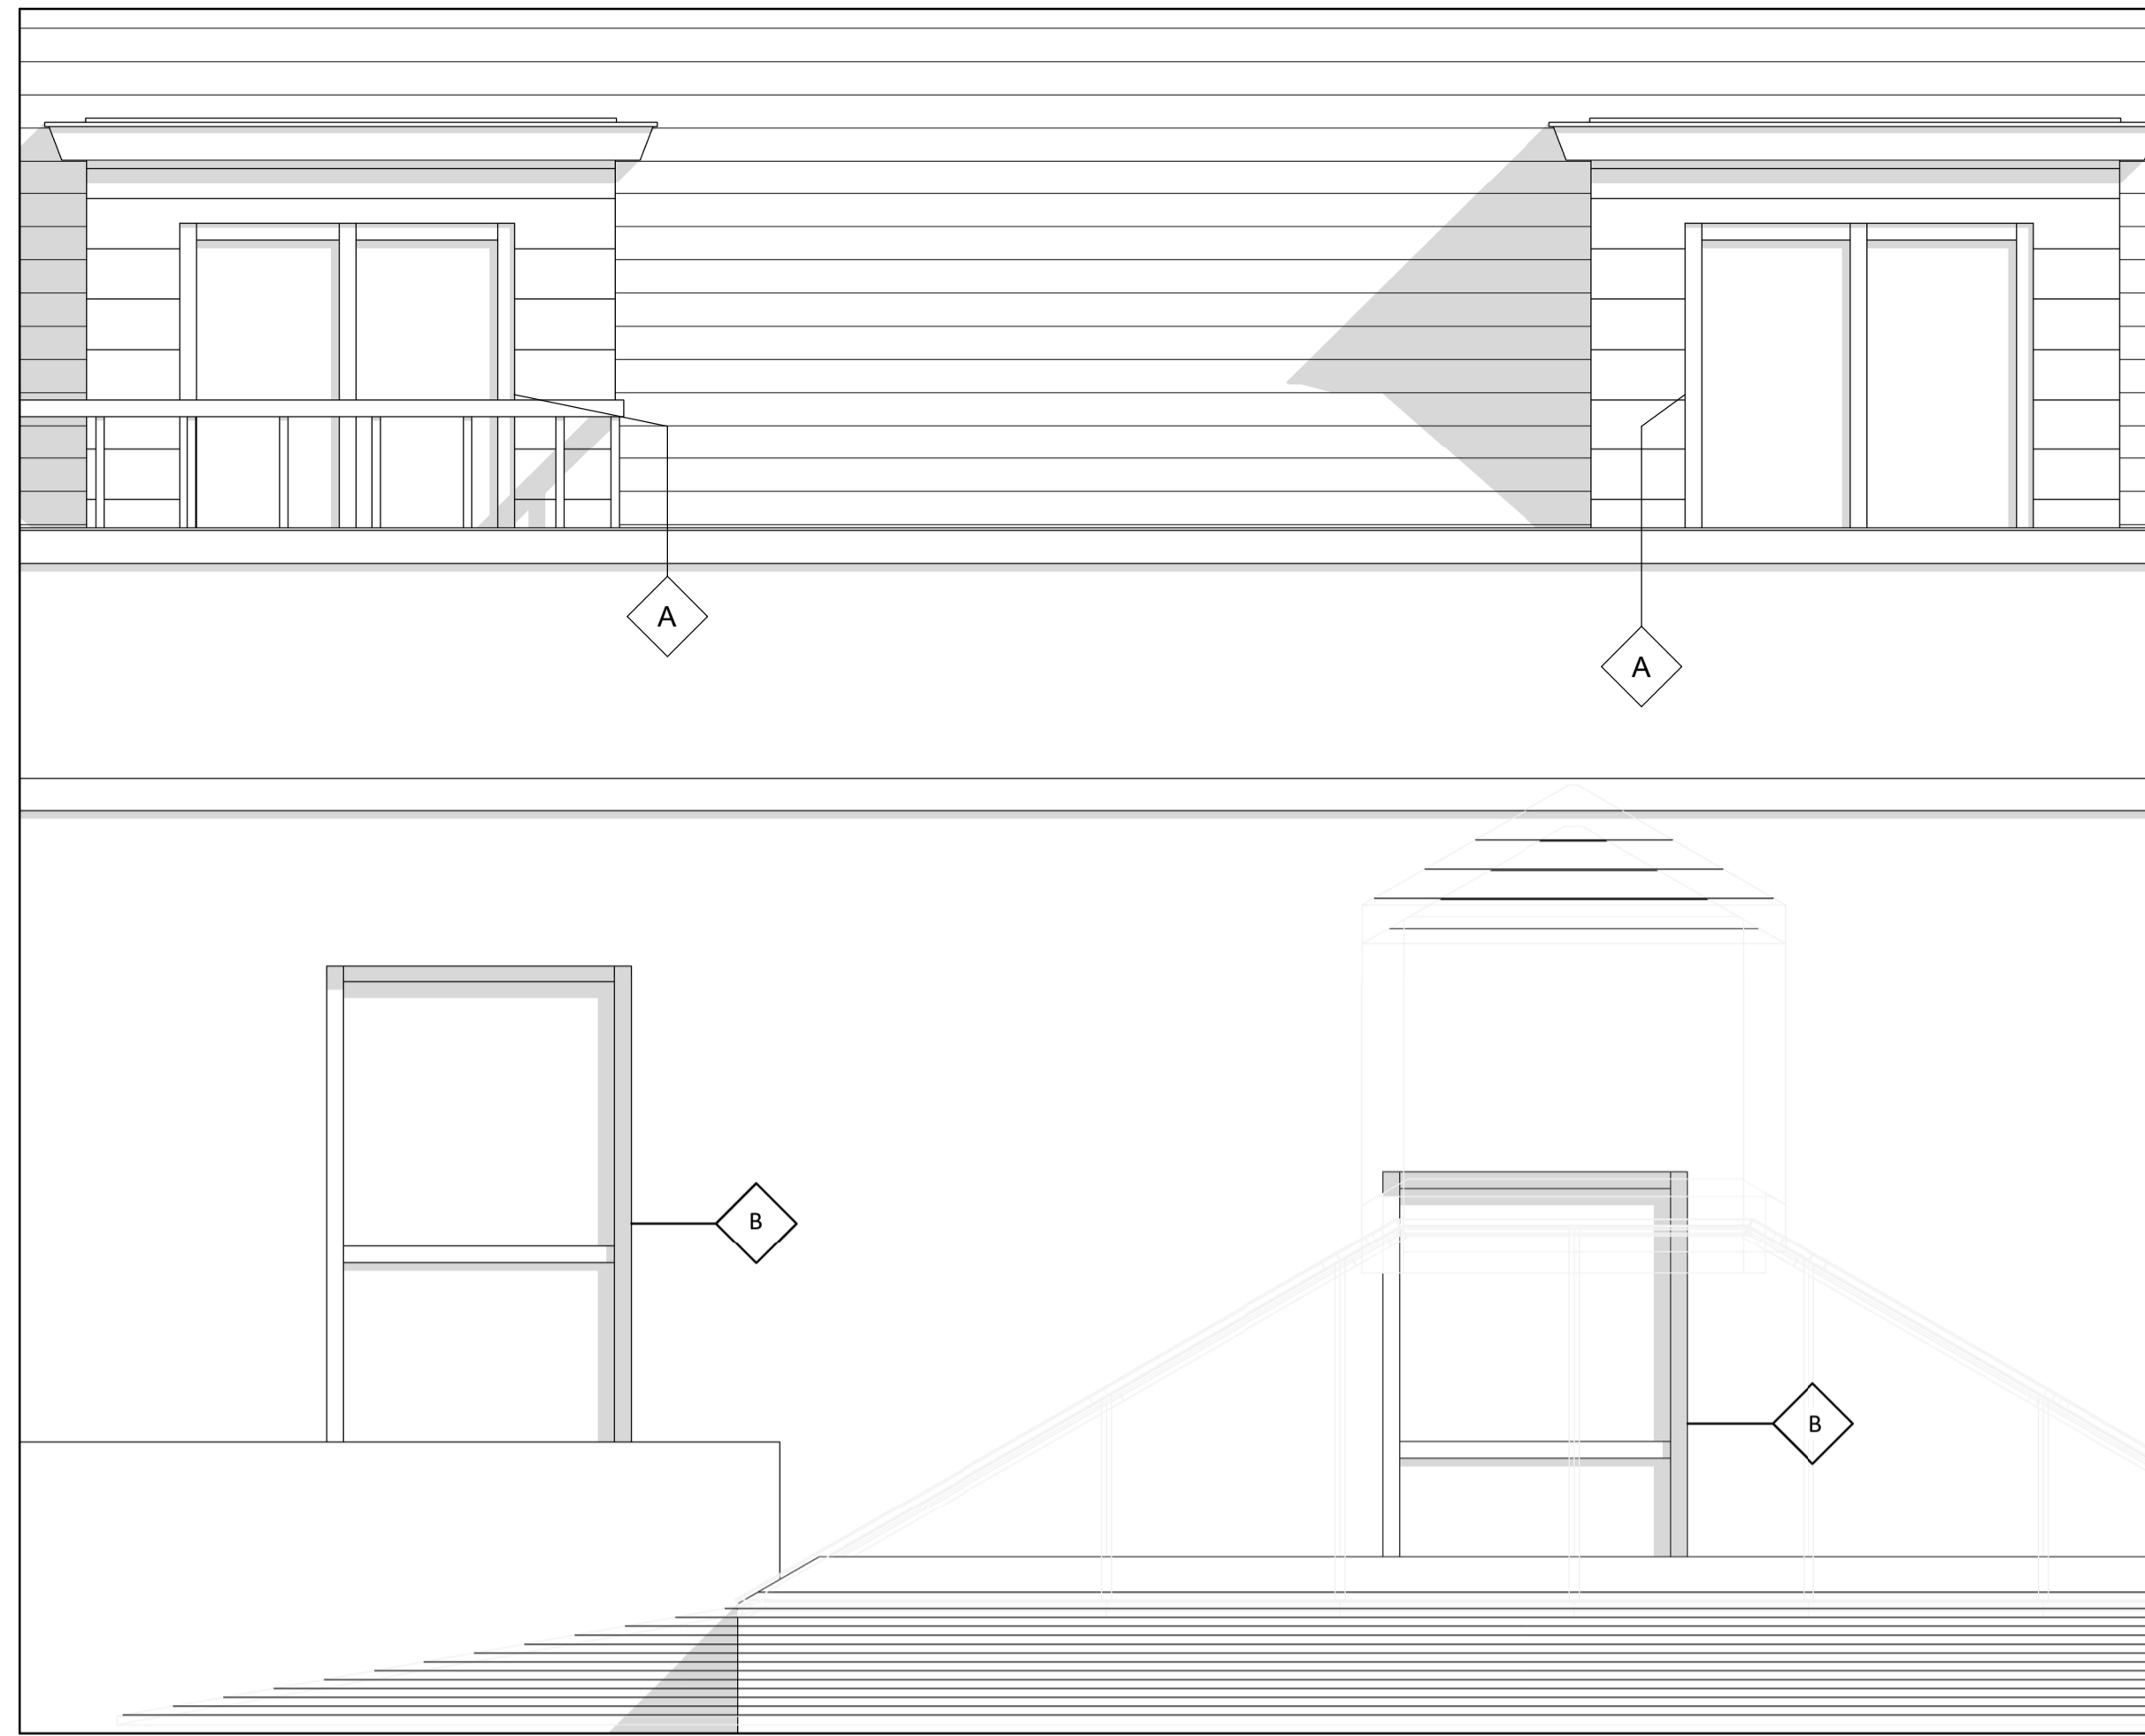



EXISTING FRONT ELEVATION

SCALE - (1 : 50) @A1 Sheet

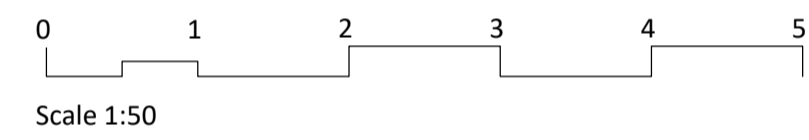



EXISTING FRONT ELEVATION

SCALE - (1 : 50) @A1 Sheet

 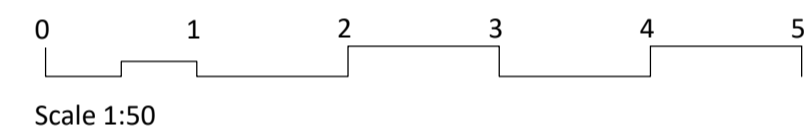



EXISTING WINDOW B

SCALE - (1 : 10) @A1 Sheet

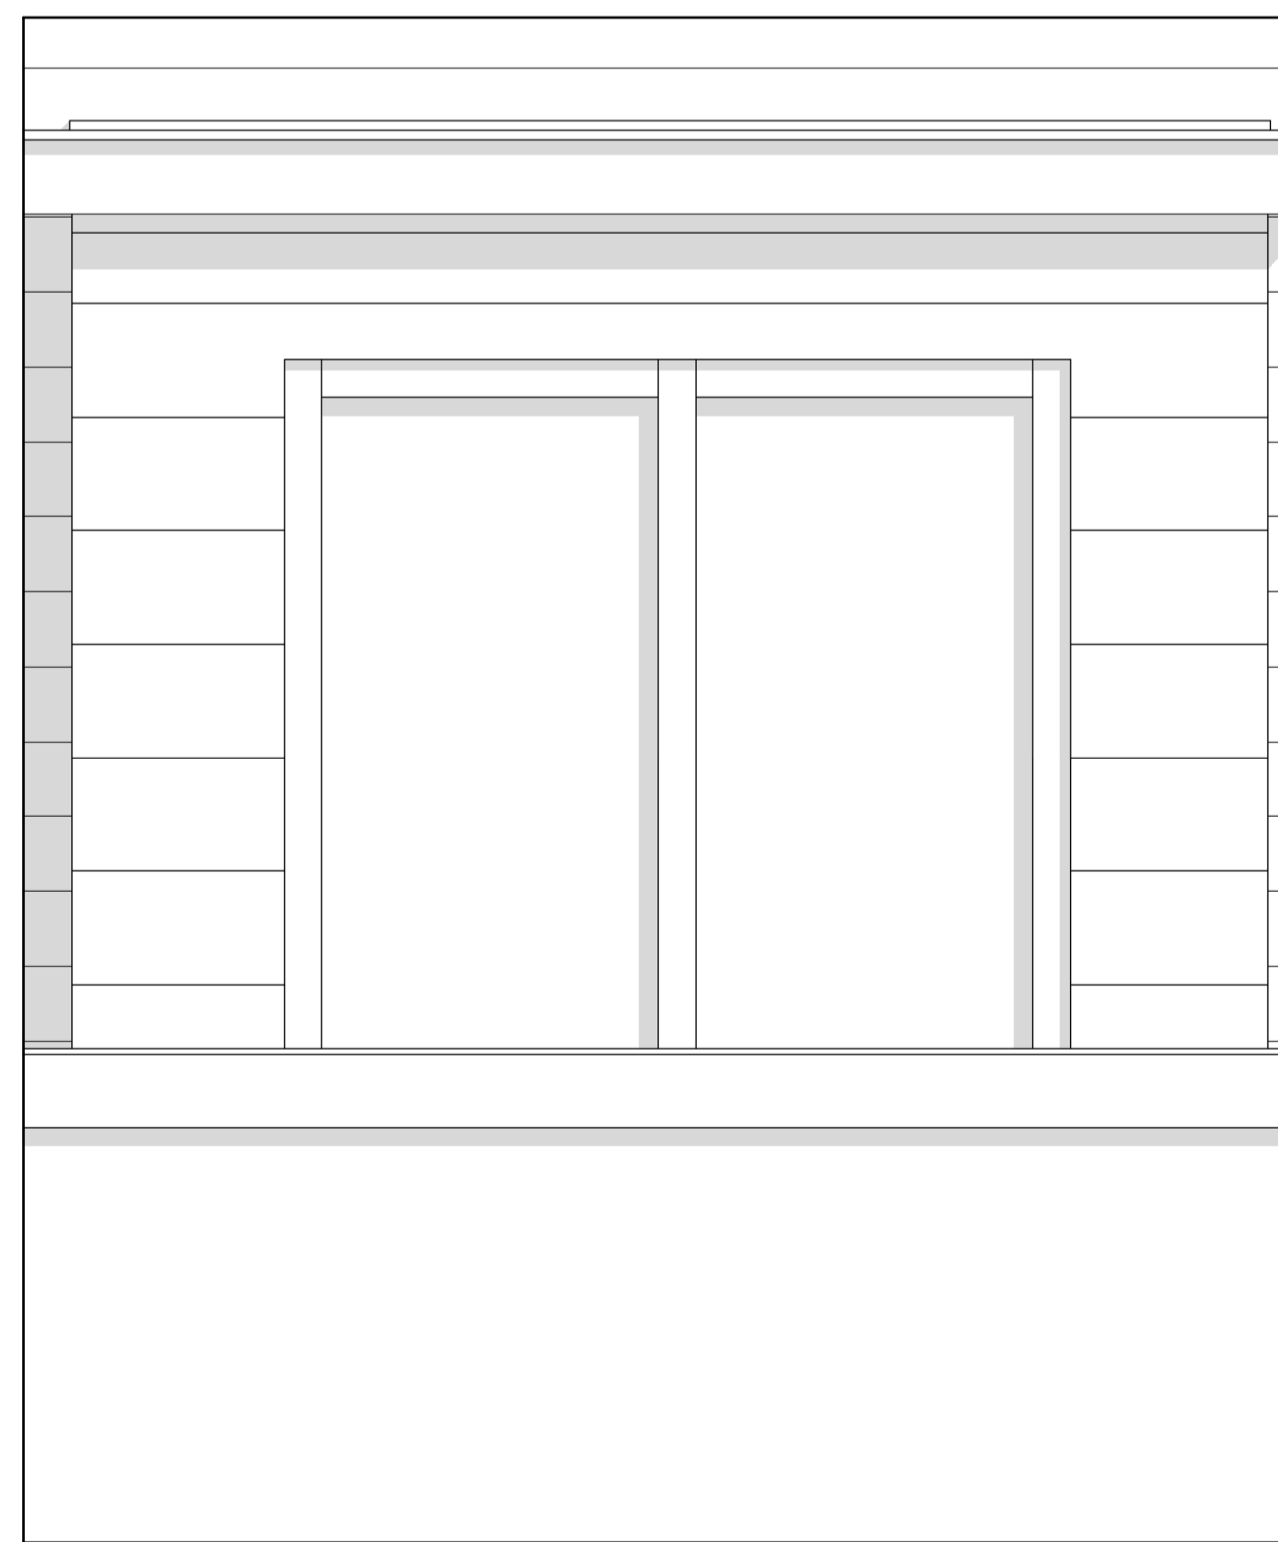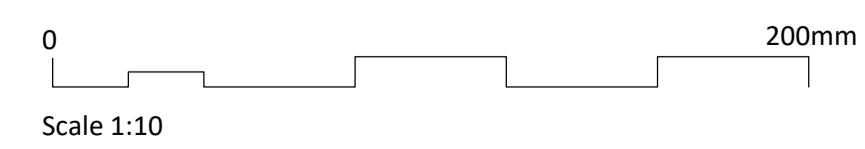



EXISTING WINDOW A

SCALE - (1 : 10) @A1 Sheet

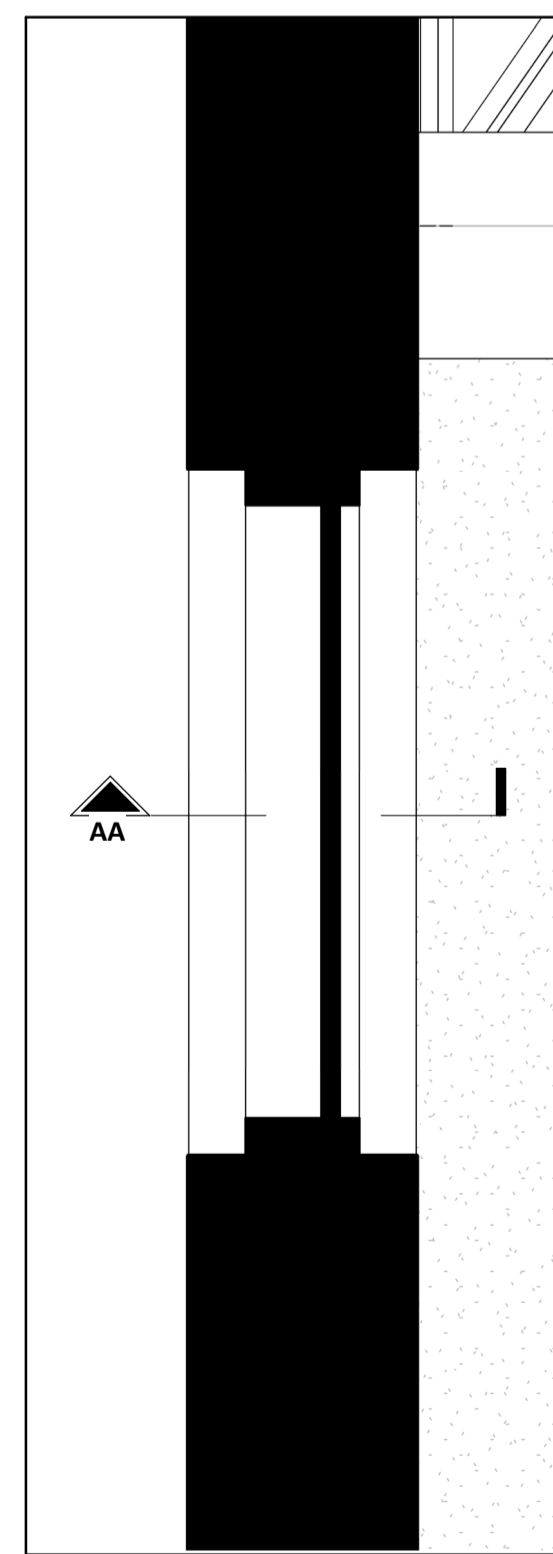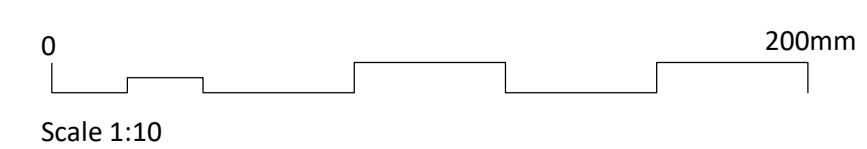



EXISTING WINDOW B PLAN

SCALE - (1 : 10) @A1 Sheet

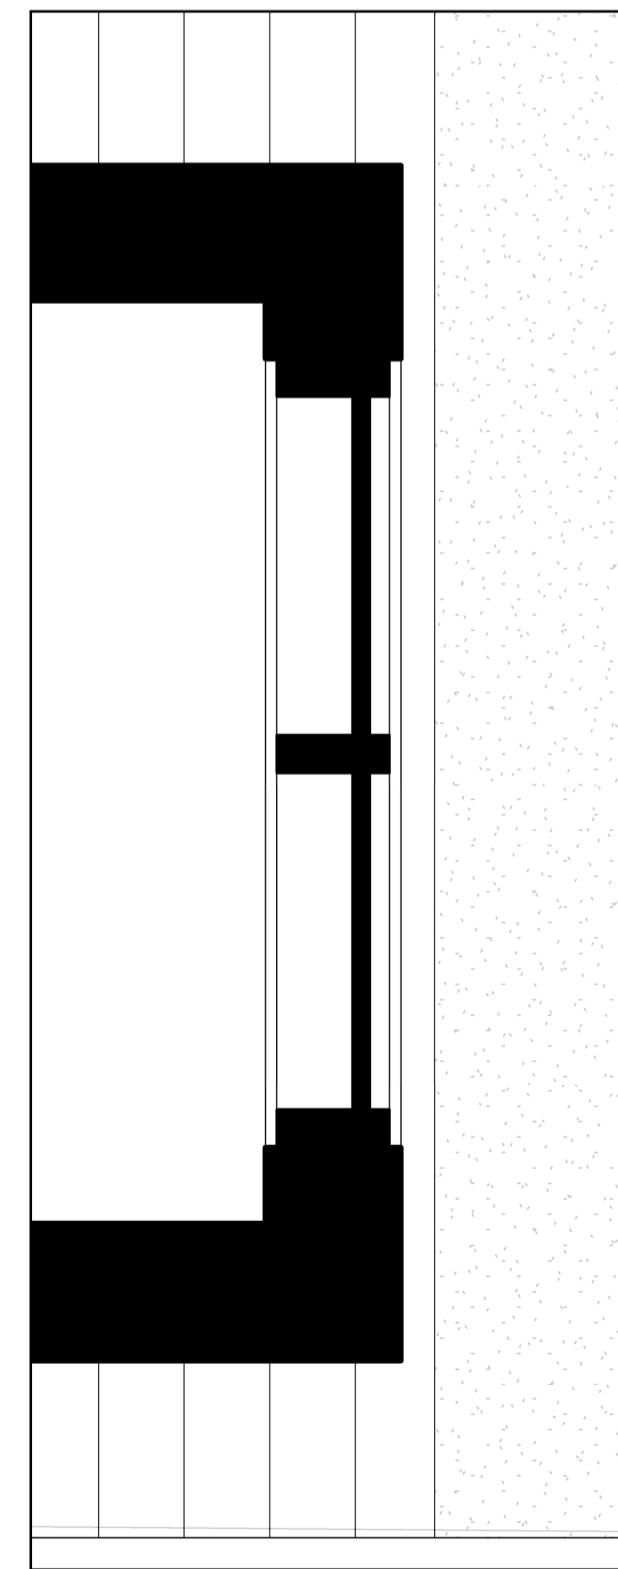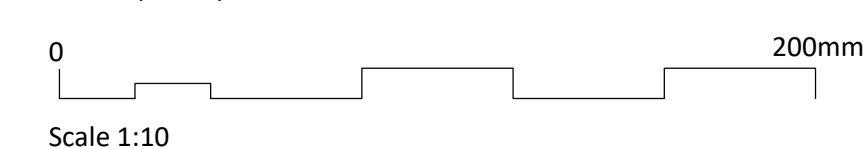


EXISTING WINDOW A PLAN

SCALE - (1 : 10) @A1 Sheet

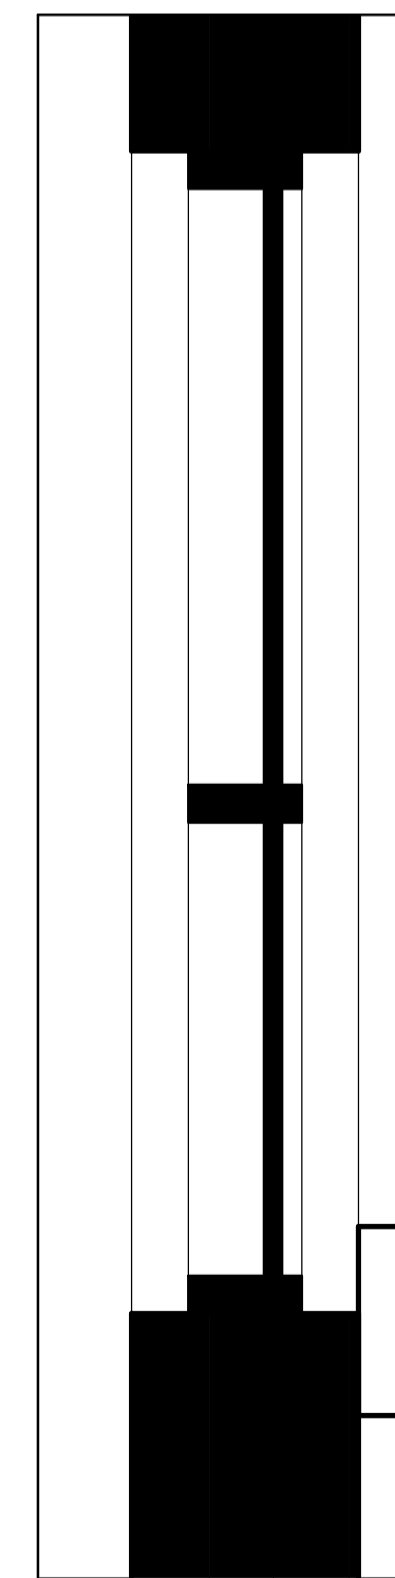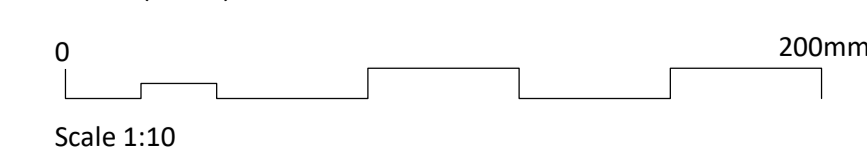

SECTION AA

SCALE - (1 : 10) @A1 Sheet

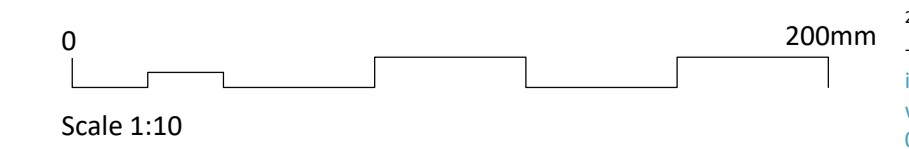

GENERAL NOTES
ONLY SCALE OF DRAWINGS FOR PLANNING PURPOSES
ALL DIMENSIONS ARE TO BE CHECKED ON SITE. INCONSISTENCIES
ARE TO BE REPORTED TO DIMENSIONS IMMEDIATELY.
COPYRIGHT OF PLANNING DIMENSIONS LTD

PROJECT TITLE
6-7 South Grove, London N6 6BS

CLIENT PROJECT NO
D.G. -

DRAWING TITLE SCALE (@ A1)
Existing Window Detail As indicated

DRAWING NUMBER REV
EX - D001 -

Date Drawn by
25/10/2023 Aswin Selva

info@pdimensions.co.uk
www.pdimensions.co.uk
0208 076 9300
Unit 7
Hawthorn Business Park
185 Crickle Road
WATFORD
WD17 2JZ

