



NOTES
DO NOT SCALE FROM DRAWING.
DIMENSIONS TO BE CONFIRMED
ON SITE


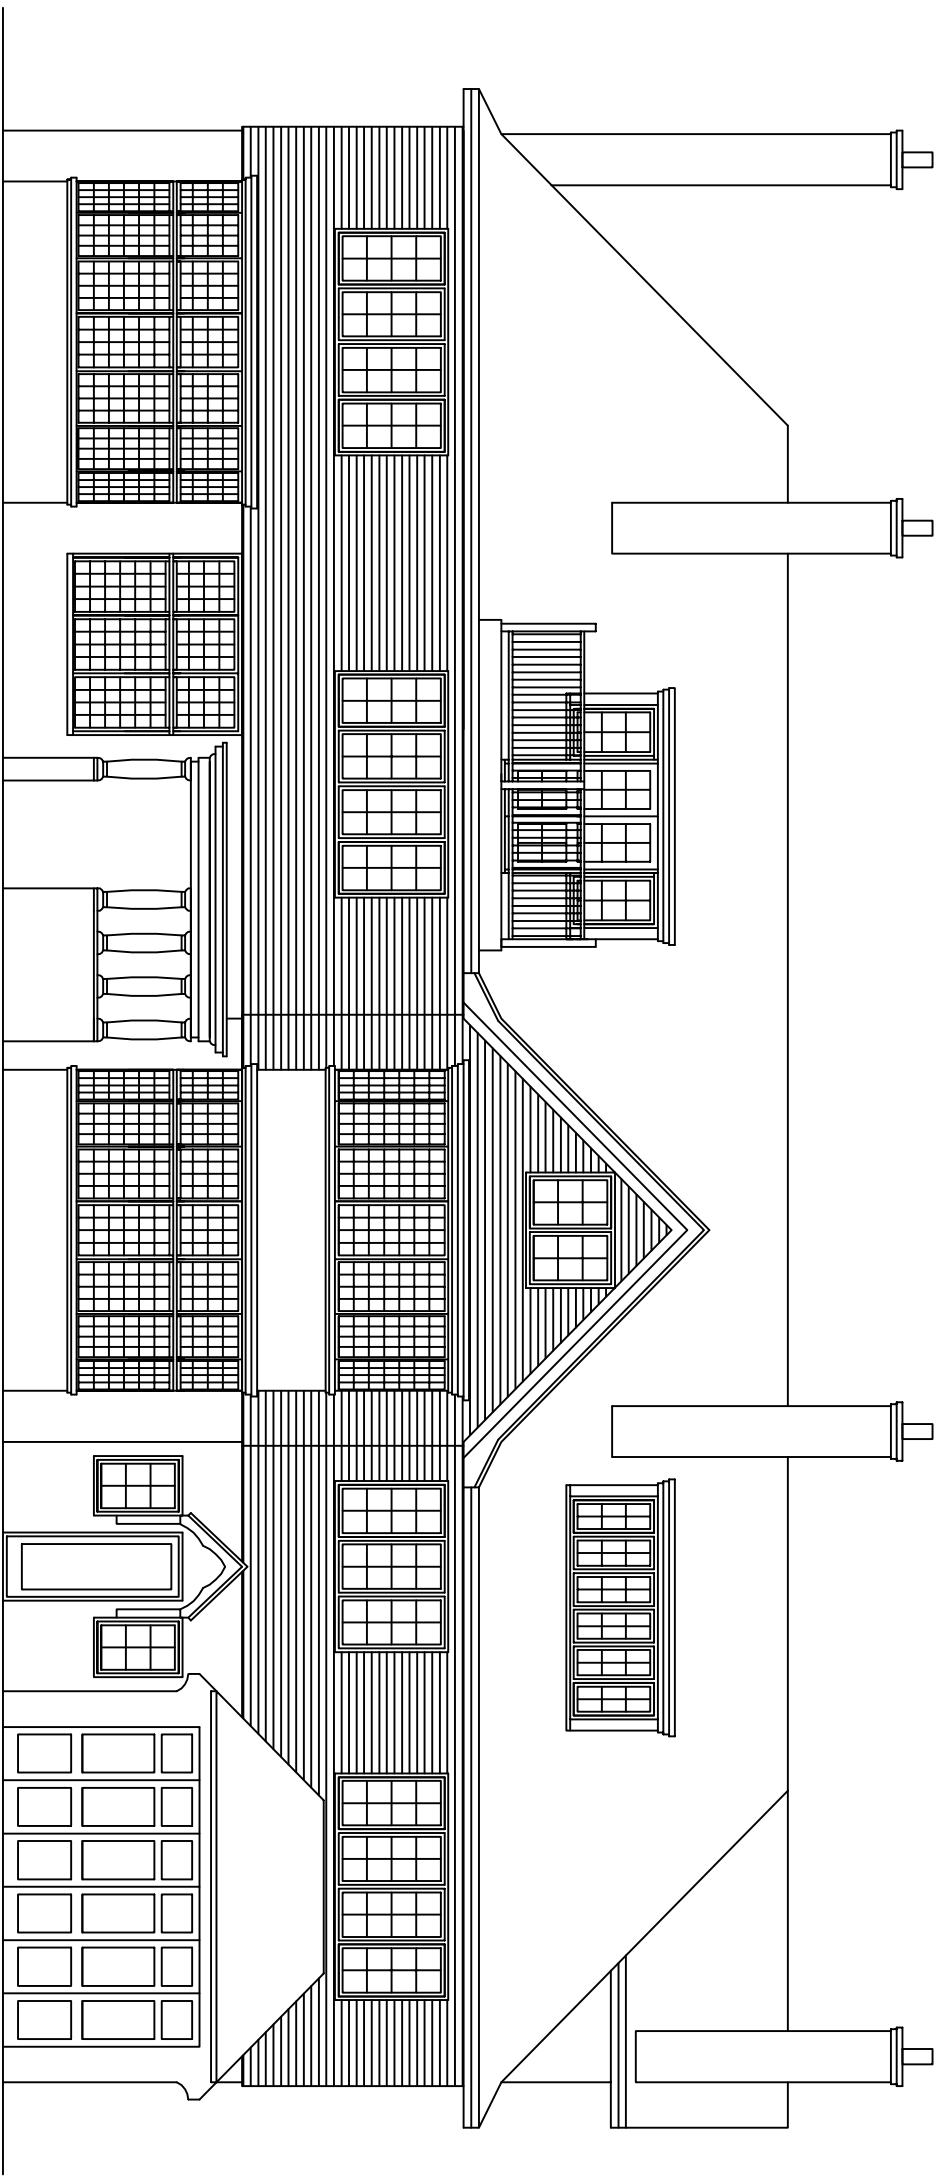


FRONT ELEVATION

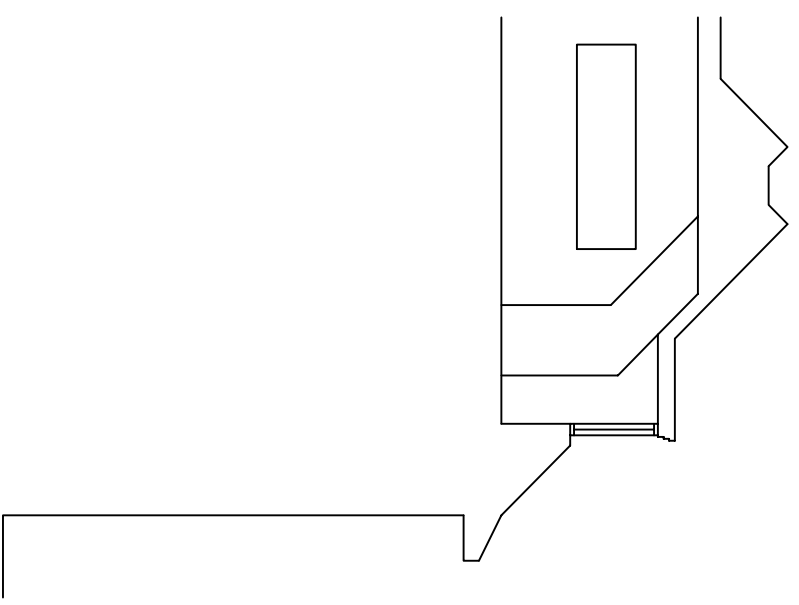


SECTION A

13b Wadham Gardens

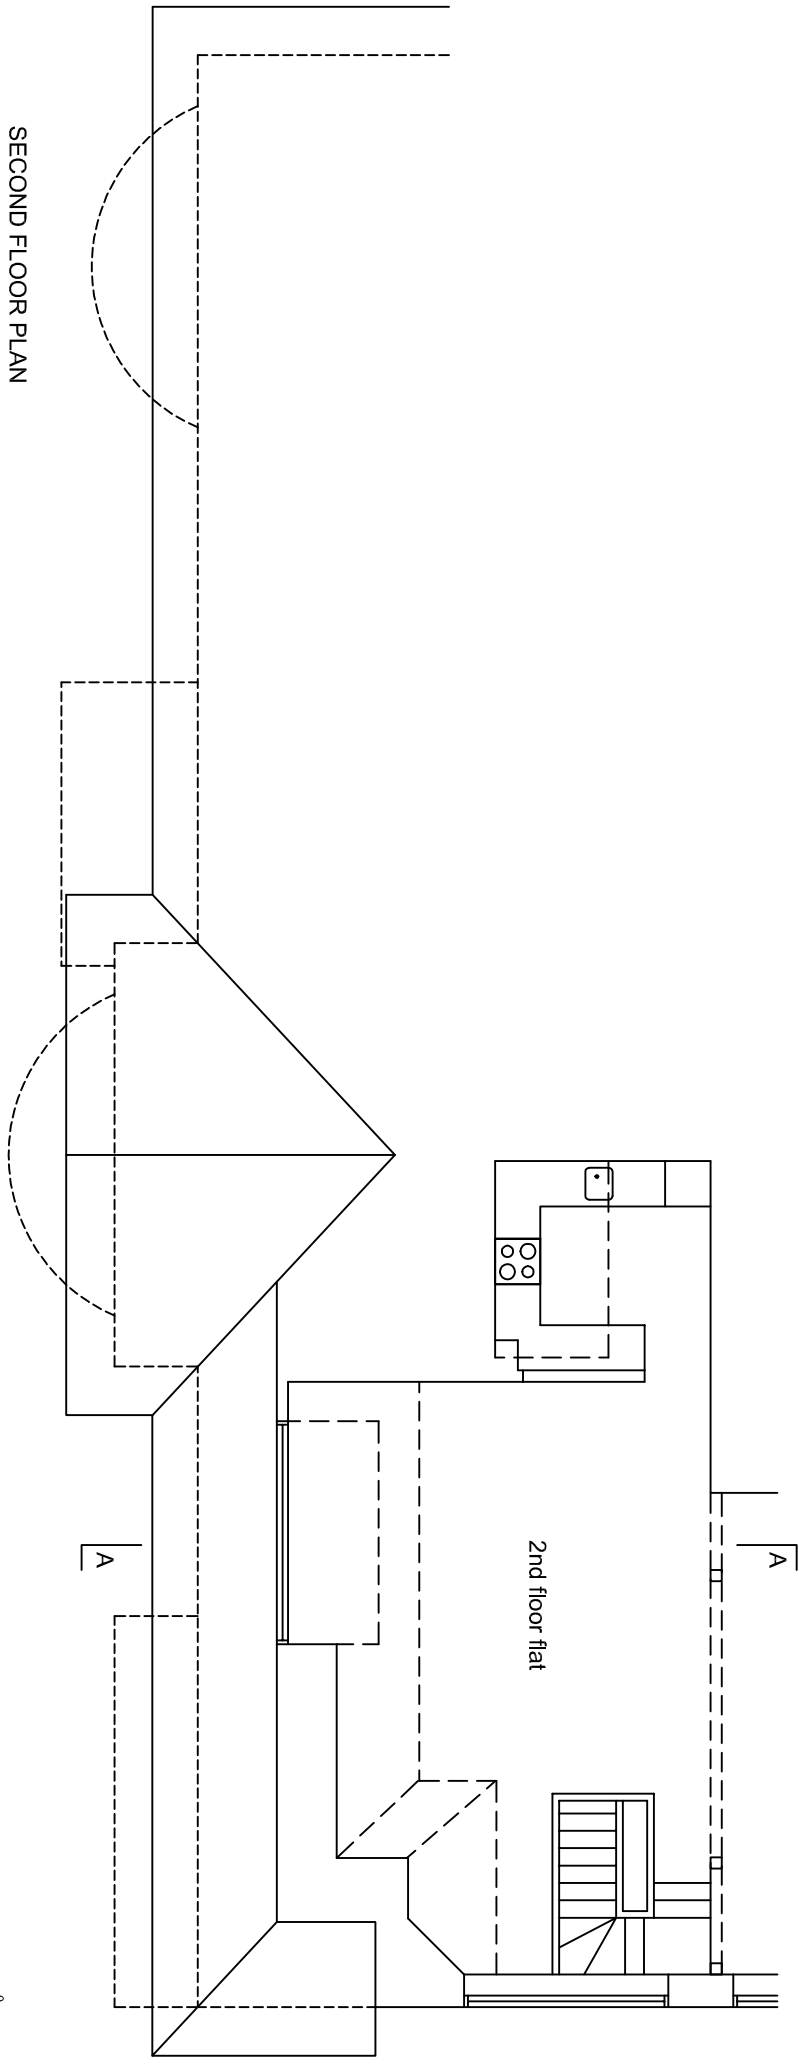 

SECOND FLOOR PLAN

 

DAVIES ARCHITECTURE LTD
6 HEALEY ST. LONDON NW1 8SR RICHARD@DAVIESARCHITECTURE.CO.UK
JOB B WHITFIELD 13B WADHAM GARDENS LONDON NW33DN
TITLE EXISTING 2NS FLOOR PLAN ELEVATION, SECTION
DATE 8.11.23
SCALE 1:100 @A3
DRAWING NO WAD-EX-BA-01