



NOTES  
 DO NOT SCALE FROM DRAWING.  
 DIMENSIONS TO BE CONFIRMED  
 ON SITE

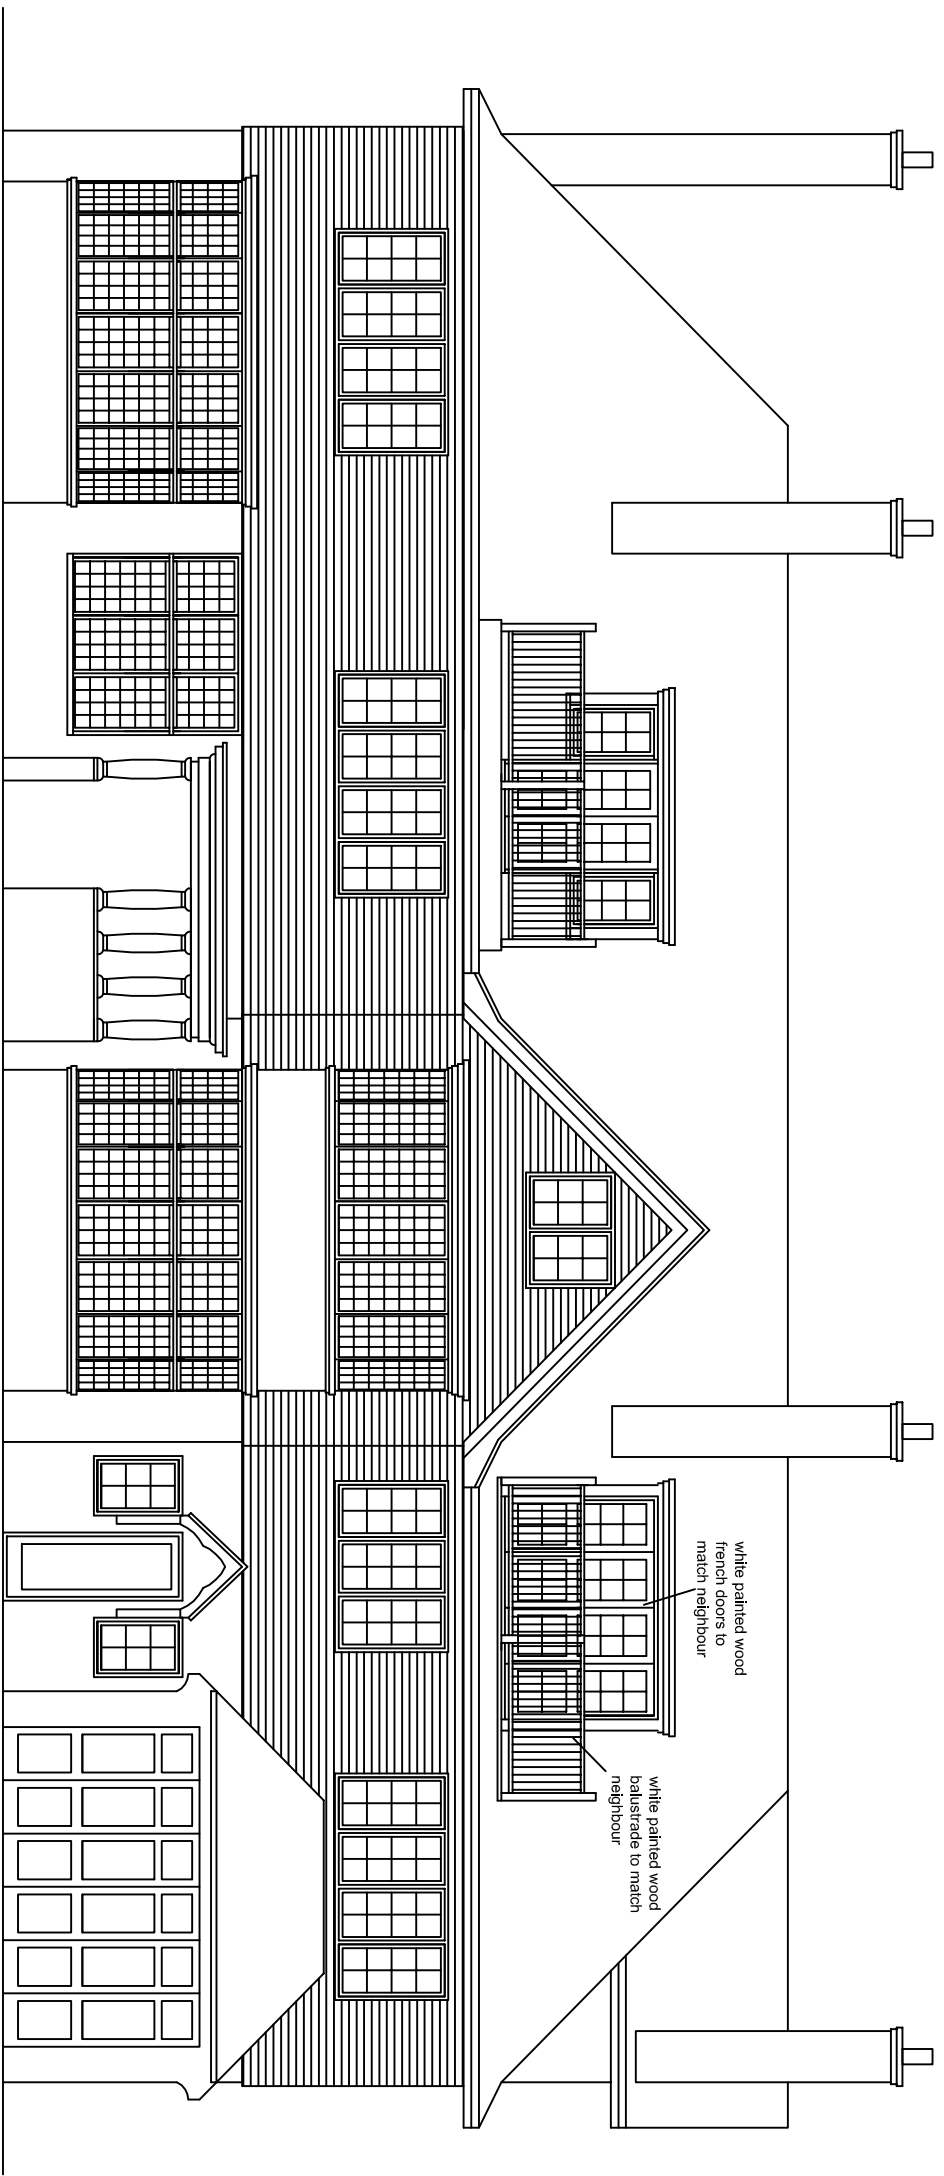

FRONT ELEVATION



SECTION A

13b Wadham Gardens

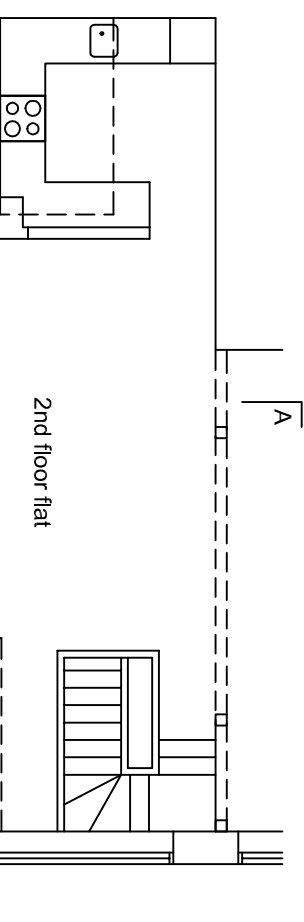


2nd floor flat

DETAIL 1:25 balcony

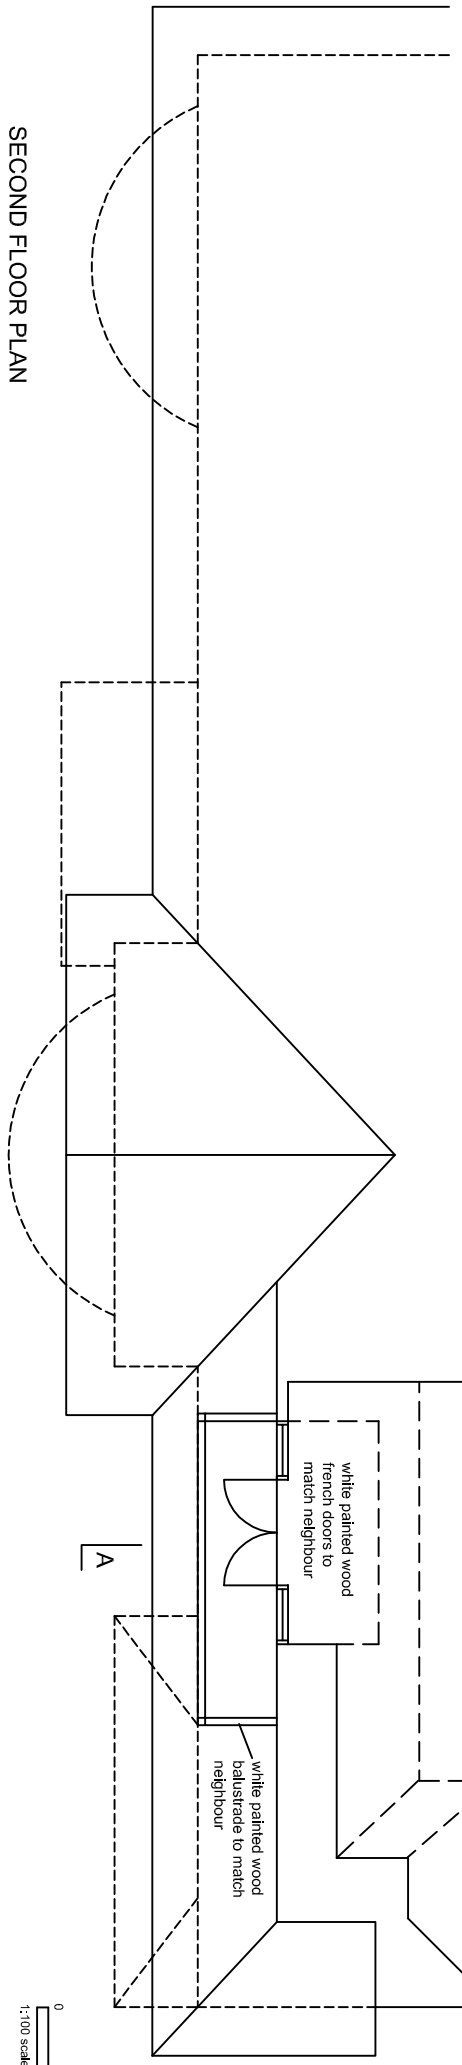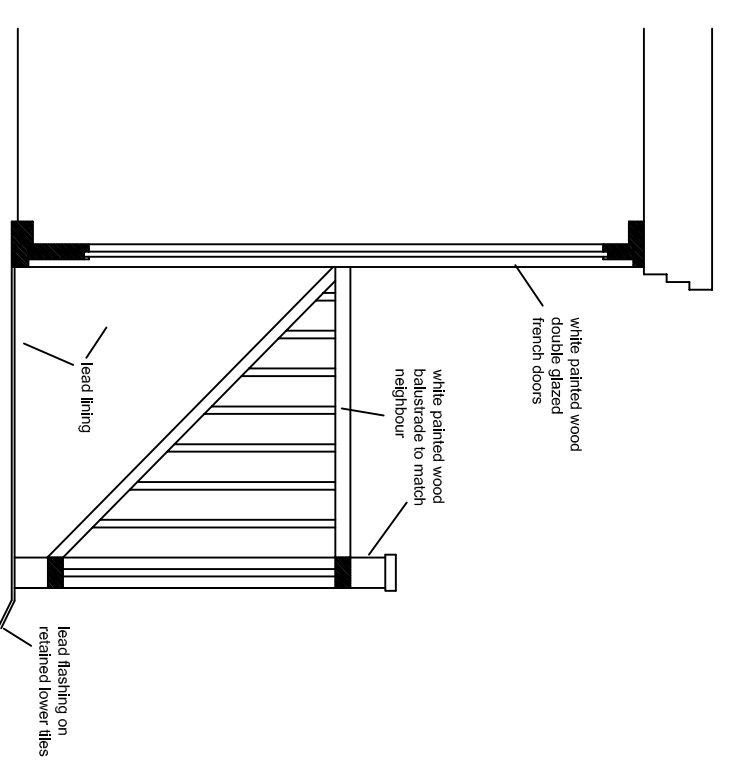

SECOND FLOOR PLAN

 

<b>DAVIES ARCHITECTURE LTD</b>	
6 HEALEY ST. LONDON NW1 8SR RICHARD@DAVIESARCHITECTURE.CO.UK	
<b>JOB</b>	B WHITFIELD 13B WADHAM GARDENS LONDON NW33DN
<b>TITLE</b>	PROPOSALS 2NS FLOOR PLAN ELEVATION, SECTION
<b>DATE</b>	8.11.23
<b>SCALE</b>	1:100 @A3
<b>DRAWING NO</b>	WAD-PL-GA-01